


INST. No. 45105 (FIRSTLY) (R.O.W.)
The lands and right of way associated with the Water Filtration Plant are in the process of being transferred. As of the date of this revision the transfer has not been completed.

SOLD -
INST No. 354409

DECOMMISSIONED
WATER FILTRATION PLANT

PUBLISHED CONTROL MONUMENT		REFER TO KEY PLAN FOR A1	
		NORTHING	
HORIZONTAL	00819740003	4 899 476.1	MON
(2ND ORDER)	00819740006	4 891 724.5	MON
	00819740010	4 901 127.2	
VERTICAL	0011972U421	*4 901 865.5	
(1ST ORDER)	0011971U210	*4 903 091.6	
*BASED ON 2004 SURVEY RESULTS			
SITE SUB-CONTROL (4TH ORDER) BASED ON 2008 SURVEY RESULTS			
MONUMENTATION:		NORTHING	
LABEL			
WARK-01	4 899 518.807		
WARK-02	4 899 587.531		
WARK-03	4 899 284.921		
WARK-04	4 899 030.061		
WARK-05	4 899 102.131		
WARK-06	4 899 410.844		
WARK-07	4 899 381.247		
WARK-08	4 899 245.984		
WARK-09	4 899 183.654		
MON-A	4 899 046.696		
MON-B	4 899 502.821		

NOTES: ALL COORDINATES FOR THIS PLAN ARE DATUM 1983 ORIGINAL (NAD 83 ORIG) ZONE 18. ELEVATIONS ARE GEODETIC AND ARE BASED ON DATUM 1928 (CVD 28)

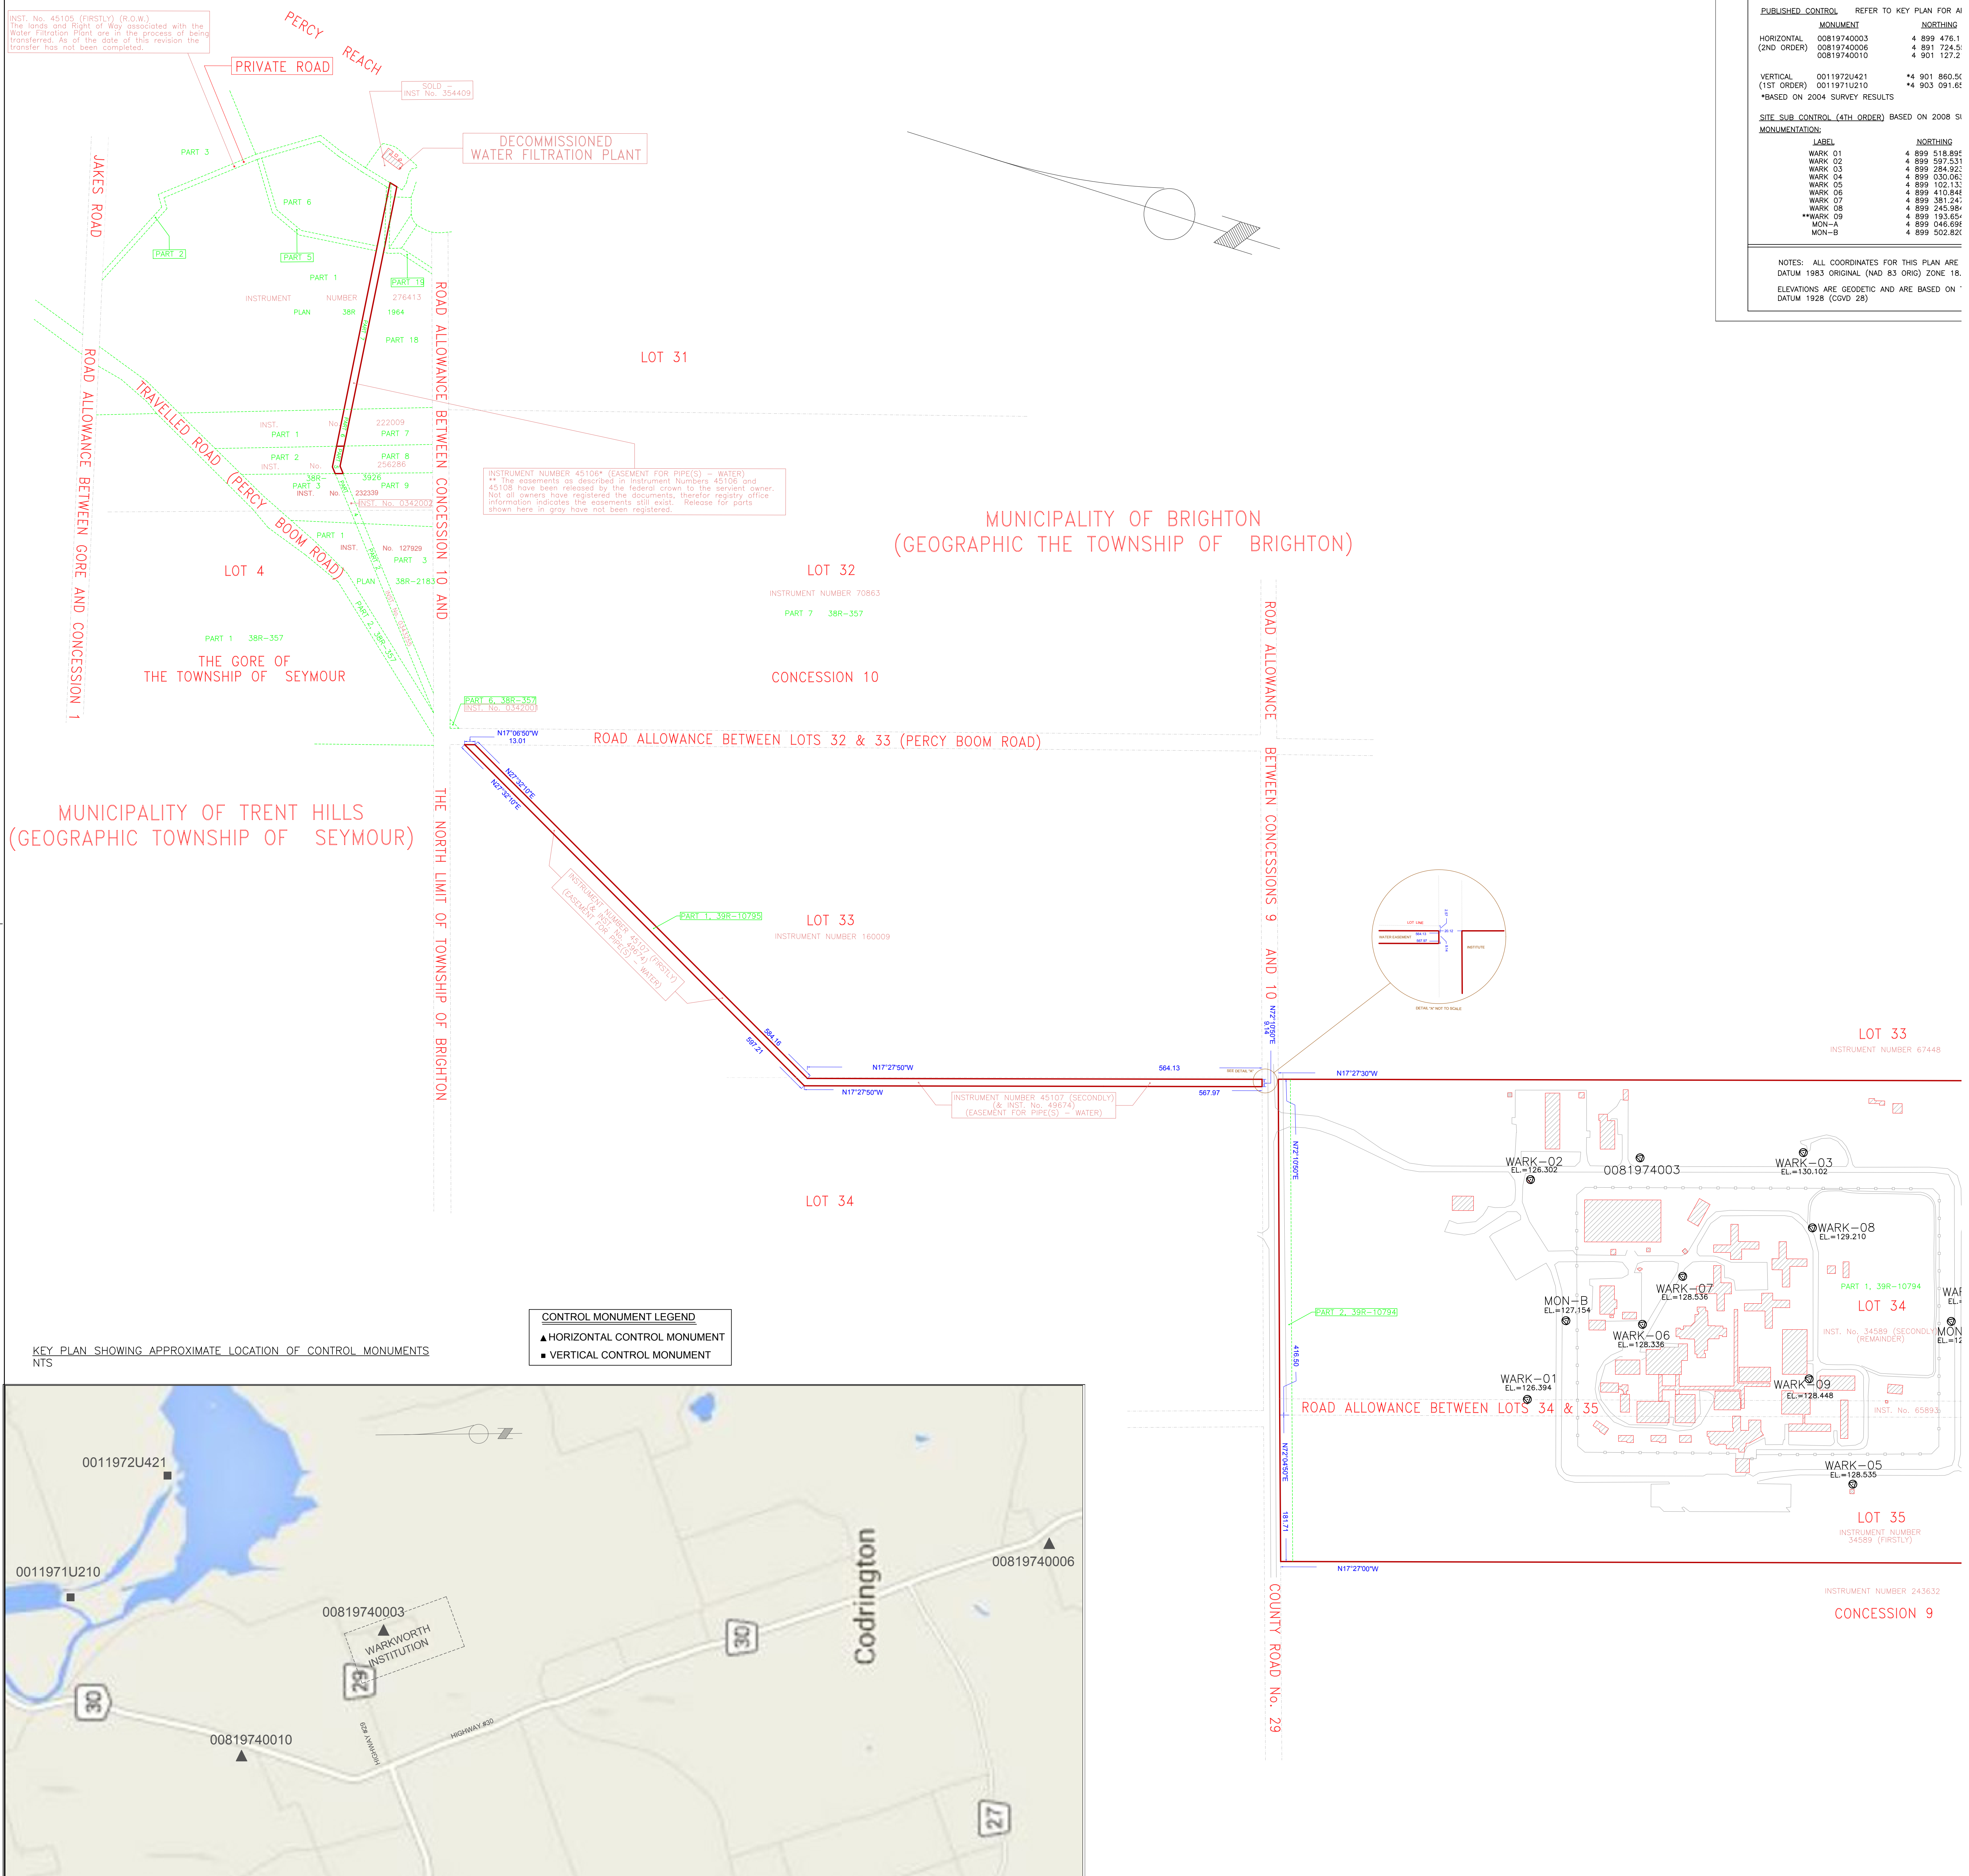

MUNICIPALITY OF TRENT HILLS
(GEOGRAPHIC TOWNSHIP OF SEYMOUR)

MUNICIPALITY OF BRIGHTON
(GEOGRAPHIC THE TOWNSHIP OF BRIGHTON)

CONTROL MONUMENT LEGEND

- ▲ HORIZONTAL CONTROL MONUMENT
- VERTICAL CONTROL MONUMENT

KEY PLAN SHOWING APPROXIMATE LOCATION OF CONTROL MONUMENTS
NTS

