

SITE SUB CONTROL MONUMENT LEGEND
 ▲ HORIZONTAL CONTROL MONUMENT
 ▽ VERTICAL CONTROL MONUMENT

PUBLISHED CONTROL MONUMENT REFER TO KEY PLAN FOR APPROXIMATE LOCATION

MONUMENT	NORTHING	EASTING	ELEVATION(M)

NOTES: ALL COORDINATES FOR THIS PLAN ARE REFERENCED TO THE UTM NORTH AMERICAN DATUM 1983 ORIGINAL (NAD 83 ORIG) ZONE 18. ELEVATIONS ARE GEODETIC AND ARE BASED ON THE CANADIAN GEODETIC VERTICAL DATUM 1928(CVD 28): 1978


SITE SUB CONTROL (4TH ORDER) MONUMENTS:

LABEL	NORTHING	EASTING	ELEVATION(M)
BATH INSTITUTION			
PWC #1	4 894 478.534	360 159.060	91.041
PWC #2	4 894 395.849	359 869.006	91.182
PWC #4	4 894 618.686	359 666.033	96.075
PWC #5	4 894 680.874	359 593.008	95.884
SMOAS	4 894 812.764	359 817.025	97.005
MILLHAVEN INSTITUTION			
DESTROYED-PWC #7	4 895 244.307	360 161.974	95.158
PWC #8	4 895 317.406	360 100.789	95.791
PWC #9	4 895 101.828	359 931.425	95.835
PWC #10	4 895 159.266	359 848.801	96.189
DESTROYED-SMOAS	4 895 281.460	359 886.753	96.189
SMO11	4 895 404.450	359 634.173	98.923
TBM #1 SCRIBE SET ON S/W CORNER OF CONC. FIN FOR CCTV TOWER			95.240
TBM #2 SCRIBE SET ON CONCRETE FENCE FOUNDATION			95.240
TBM #3 SCRIBE SET ON CONCRETE FENCE FOUNDATION			95.240
TBM #4 SCRIBE SET ON CONCRETE FENCE FOUNDATION			95.084

NOTES: HORIZONTAL SURVEY CONTROL NETWORK REFERRED TO NAD 83 DATUM, U.T.M. ZONE 18. VERTICAL SURVEY CONTROL NETWORK REFERRED TO THE CANADIAN GEODETIC VERTICAL DATUM 1928 (CVD 28): 1978.

PUBLISHED CONTROL MONUMENT LEGEND
 ▲ HORIZONTAL CONTROL MONUMENT
 ▽ VERTICAL CONTROL MONUMENT

KEY PLAN - SHOWING APPROXIMATE LOCATION OF PUBLISHED CONTROL MONUMENTS

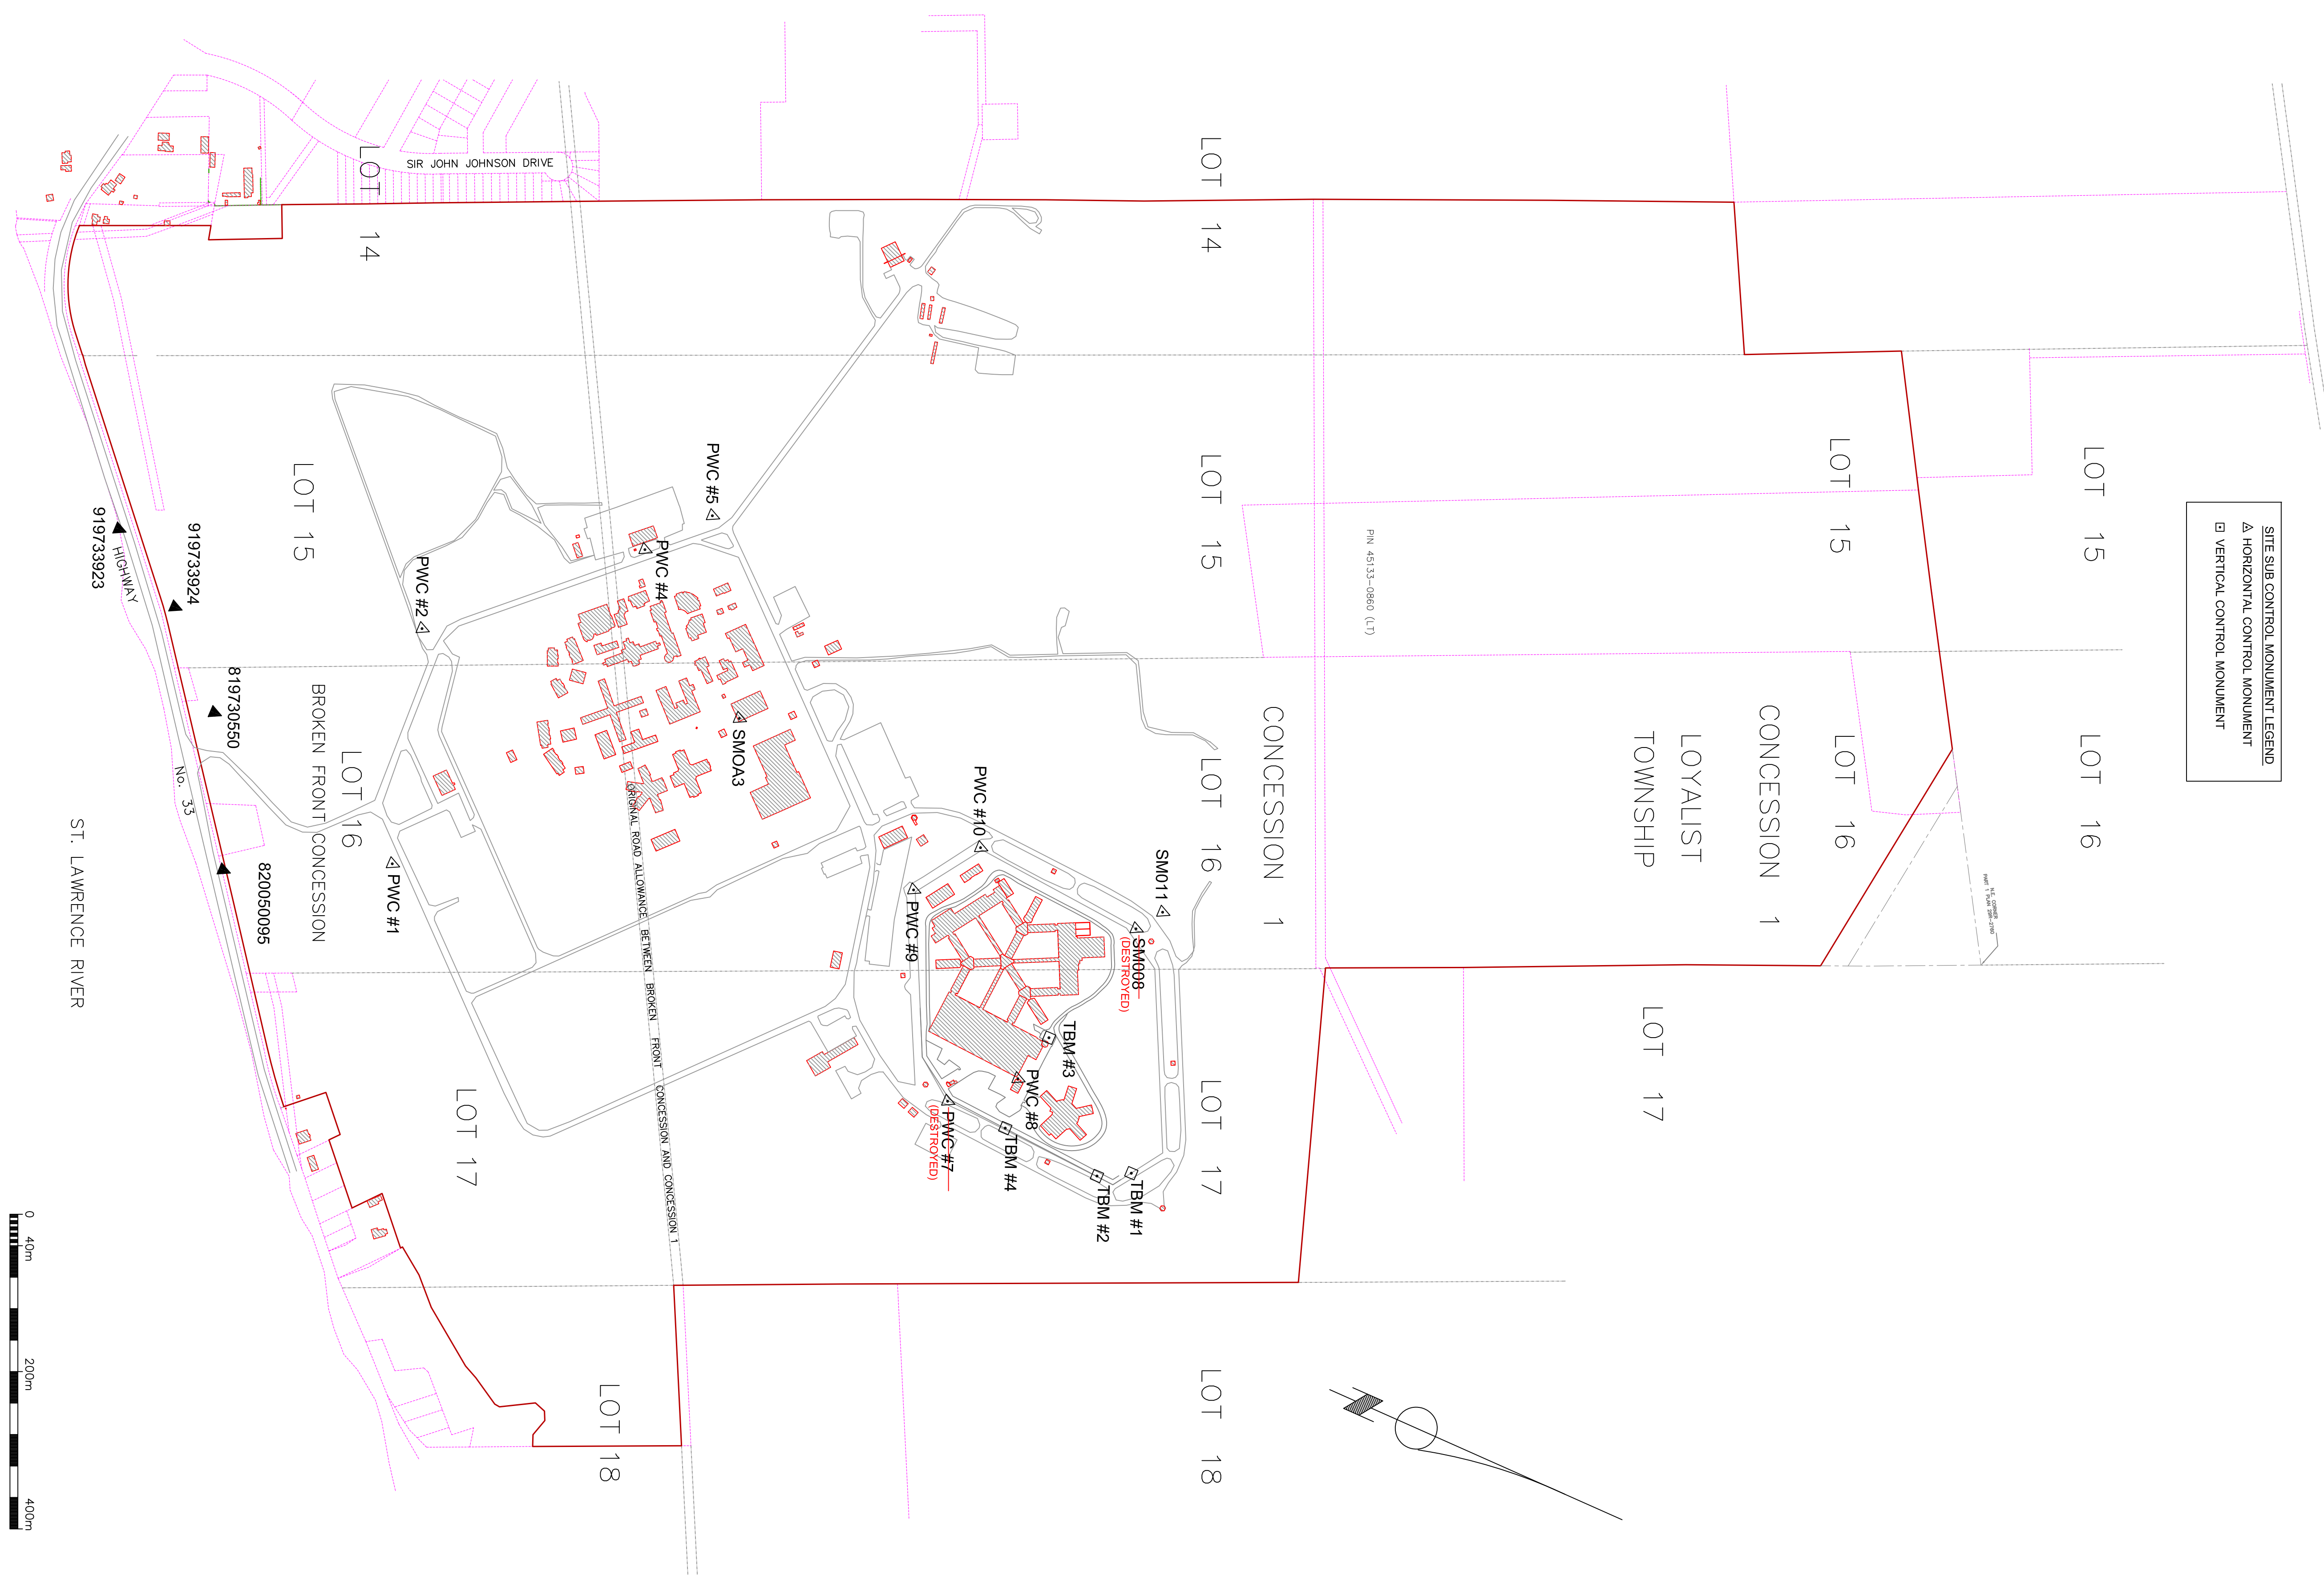

Sketch to illustrate property limits at Millhaven and Bath Institutes

PART OF LOTS 14, 15, 16, 17 AND 18, BROKEN FRONT CONCESSION AND PART OF LOTS 14, 15, 16 AND 17, CONCESSION 1, AND PART OF THE ROAD ALLOWANCE BETWEEN THE BROKEN FRONT CONCESSION AND CONCESSION 1, GEOGRAPHIC TOWNSHIP OF ERNESTOWN, NOW IN LOYALIST TOWNSHIP COUNTY OF LENNOX AND ADDINGTON




CONTROL MONUMENTS

APPROVED BY: P. GIBLIN, O.L.S.


PROJECT NO: R070263.001

SCALE: 1:4000

0 40m 200m 400m