


Appendice 2

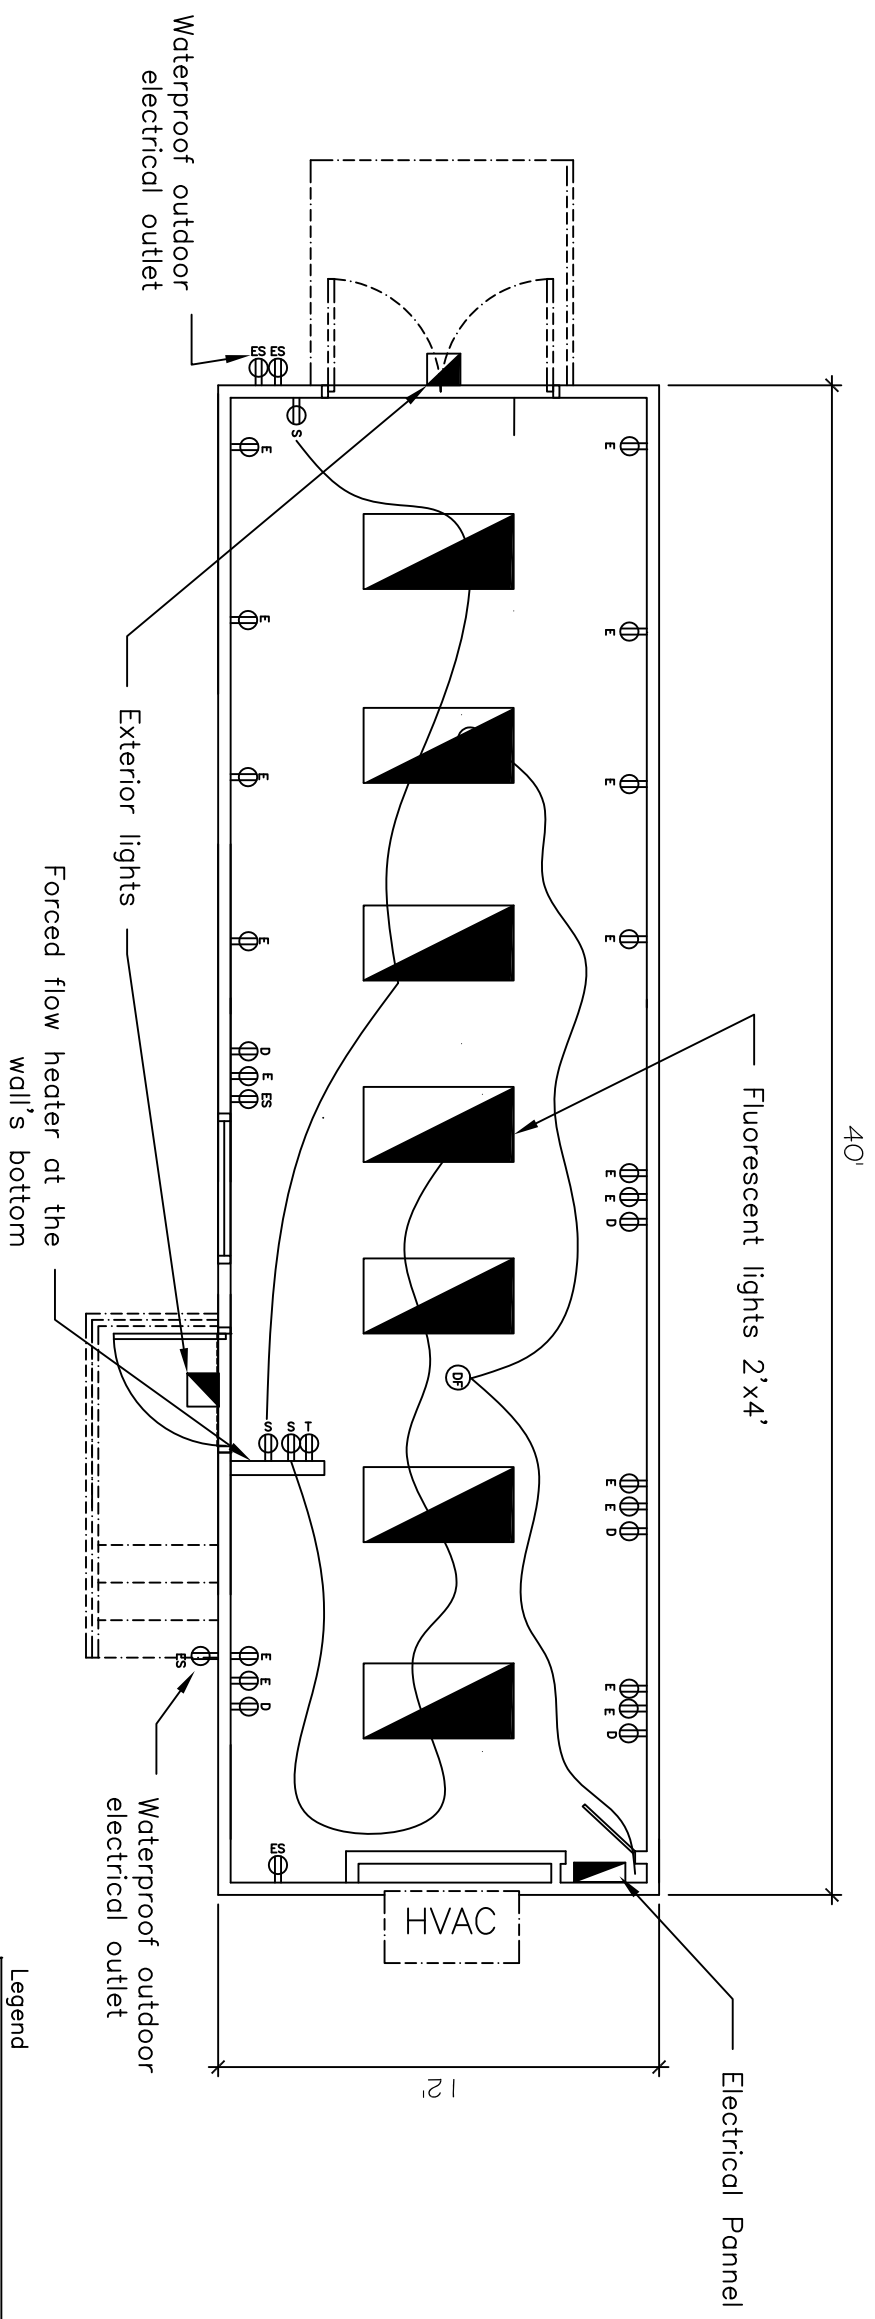

Mobile technology workshop
Electrical plan