


Appendice 6

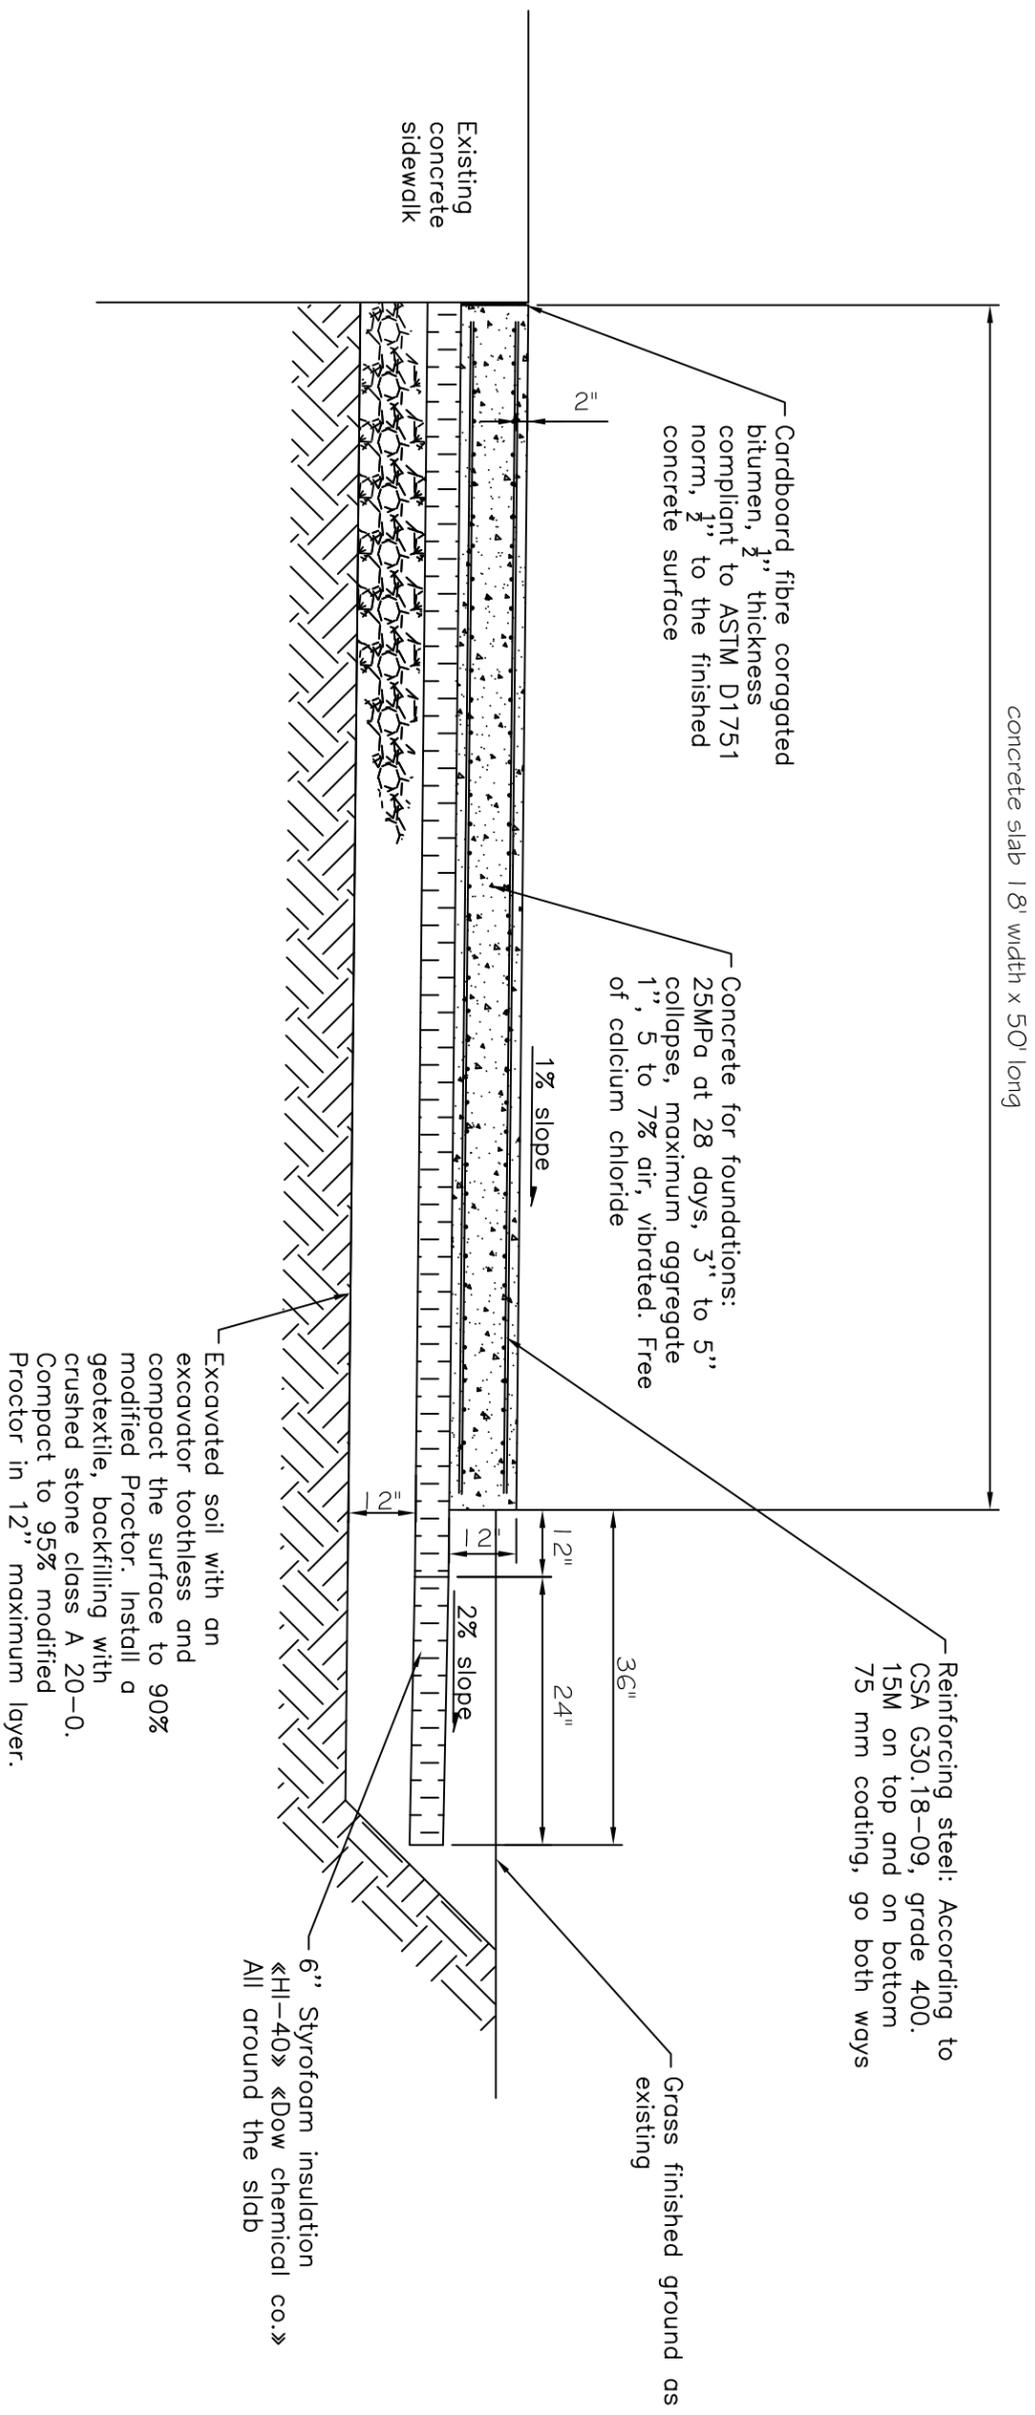

Concrete slab details