


Appendice 1

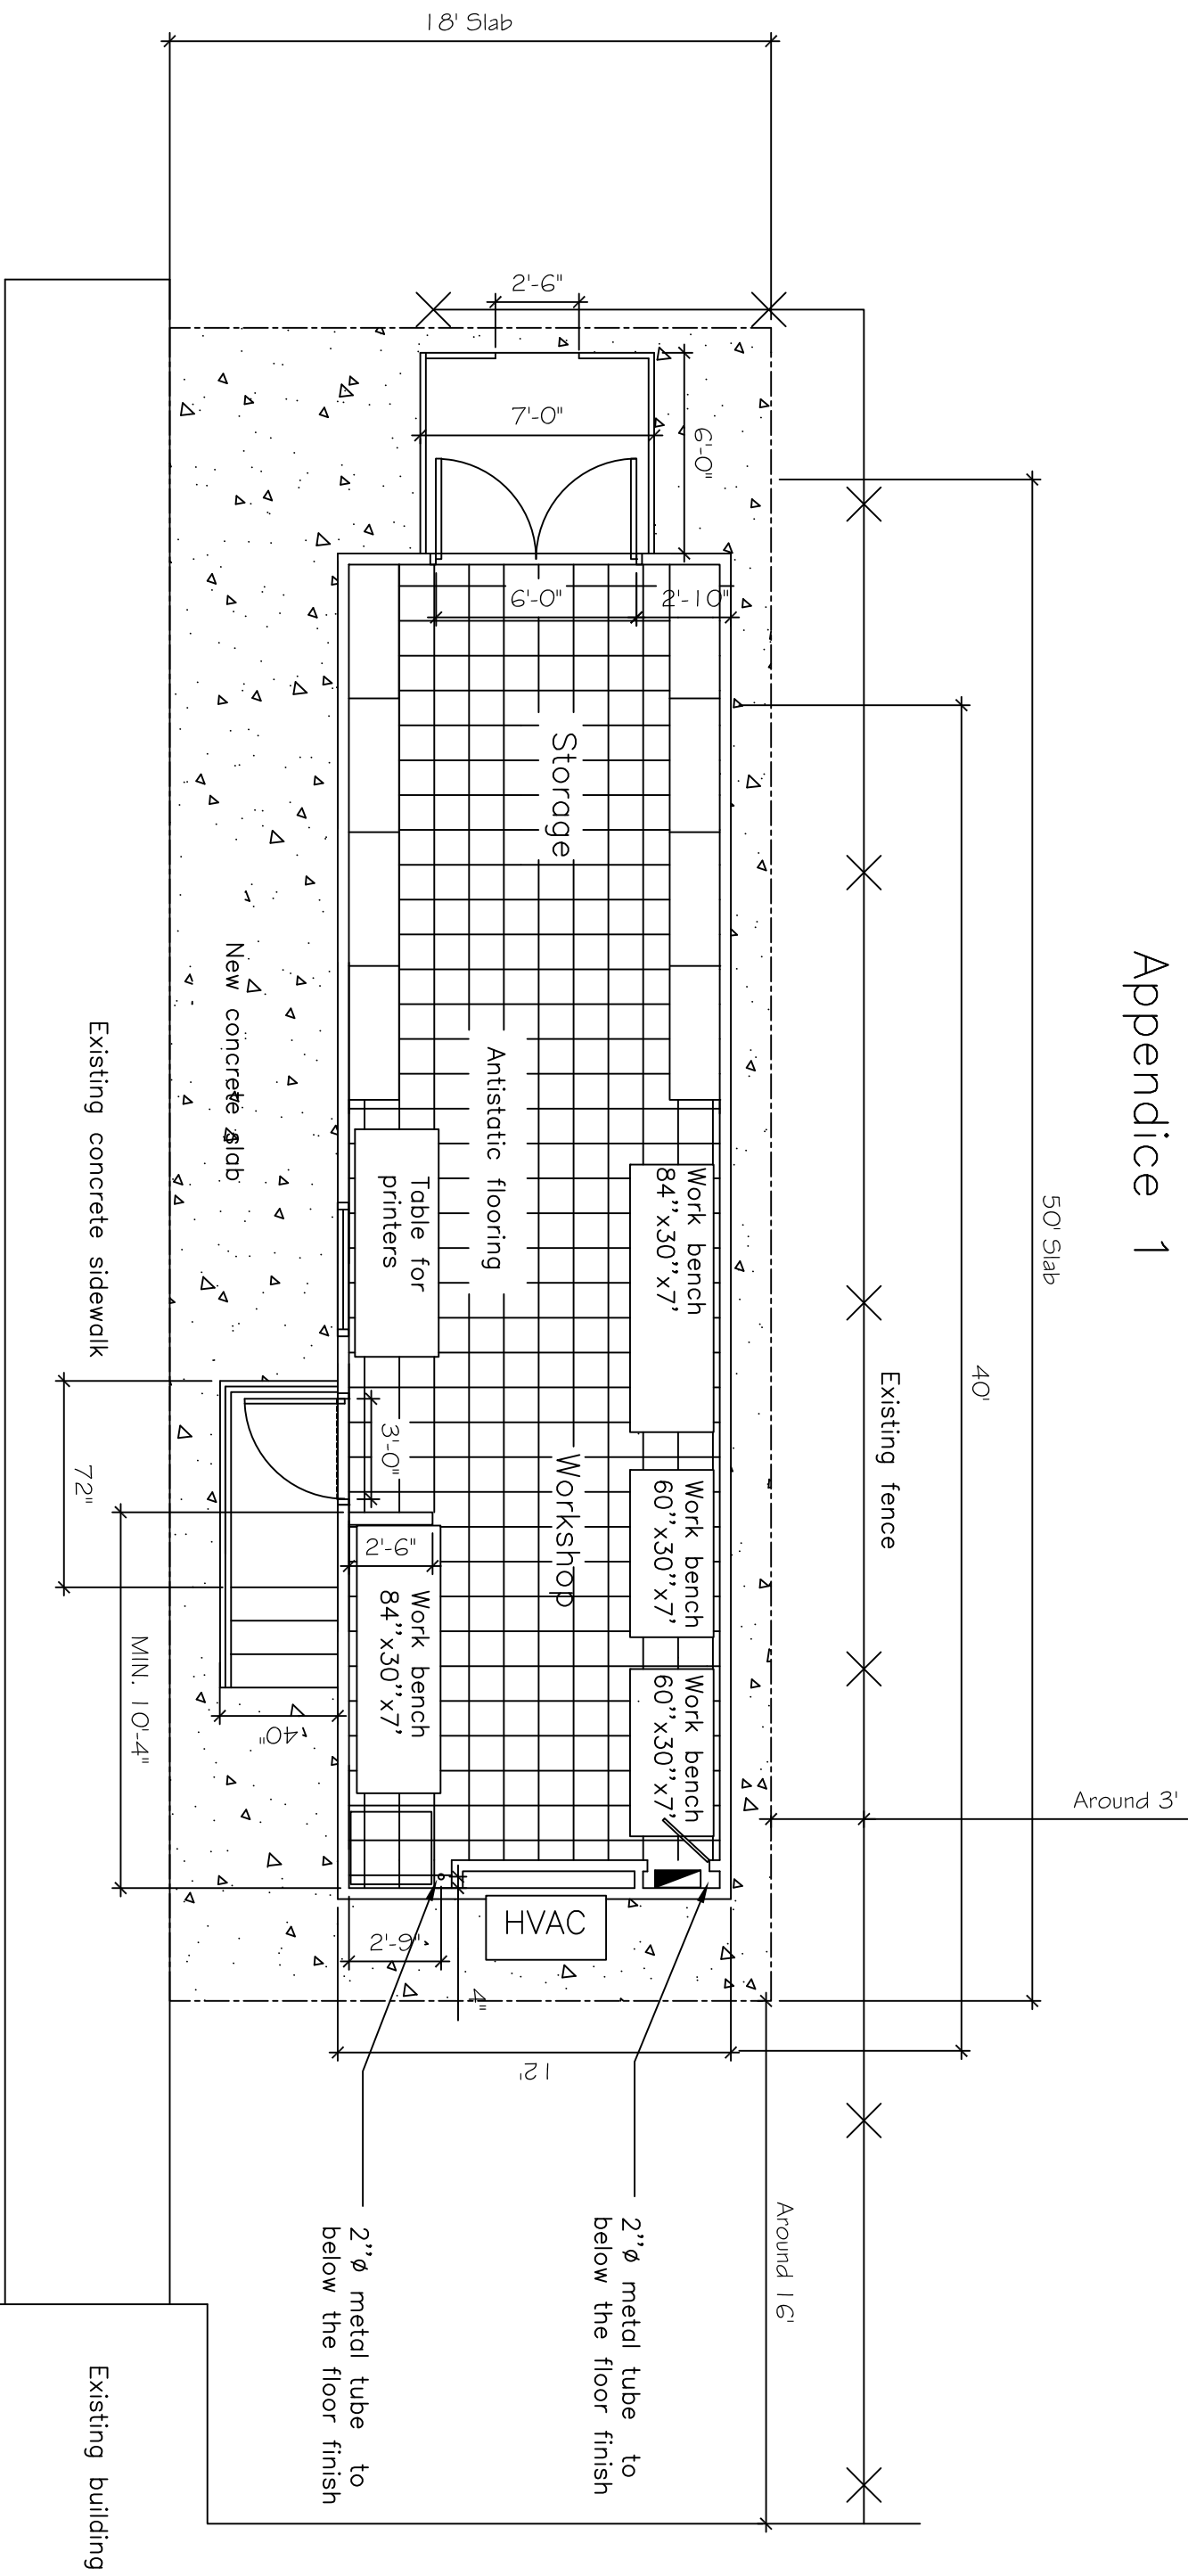

Mobile technology workshop
Interior plan