

DEMOLITION GENERAL NOTES


1. PATCH & REPAIR ALL DEMOLISHED CEILING AREA & WALL TO MATCH ADJACENT. COORDINATE WITH ARCHITECTURAL.
2. DEMOLISH EXISTING DIFFUSERS, DUCTWORK AND THERMOSTATS AS SHOWN.
3. PRIOR TO DEMOLITION, CONTRACTOR TO COMMUNICATE TO ENGINEER ANY DISCREPANCY BETWEEN SITE CONDITIONS AND DEMOLITION DRAWING.
4. CAP ALL ABANDONED DUCT TAKE-OFFS.

DEMOLITION KEYNOTES

- 1 DEMOLISH EXISTING T/A DUCT AND FIRE DAMPER. PATCH AND SEAL OPENING TO MATCH EXISTING.
- 2 DEMOLISH EXISTING E/A GRILLE & CAP ASSOCIATED DUCT AIR TIGHT.

2
M-03
SCALE: 1:50
0 500 1000 2000 3000

PARTIAL BASEMENT HVAC DEMOLITION PLAN

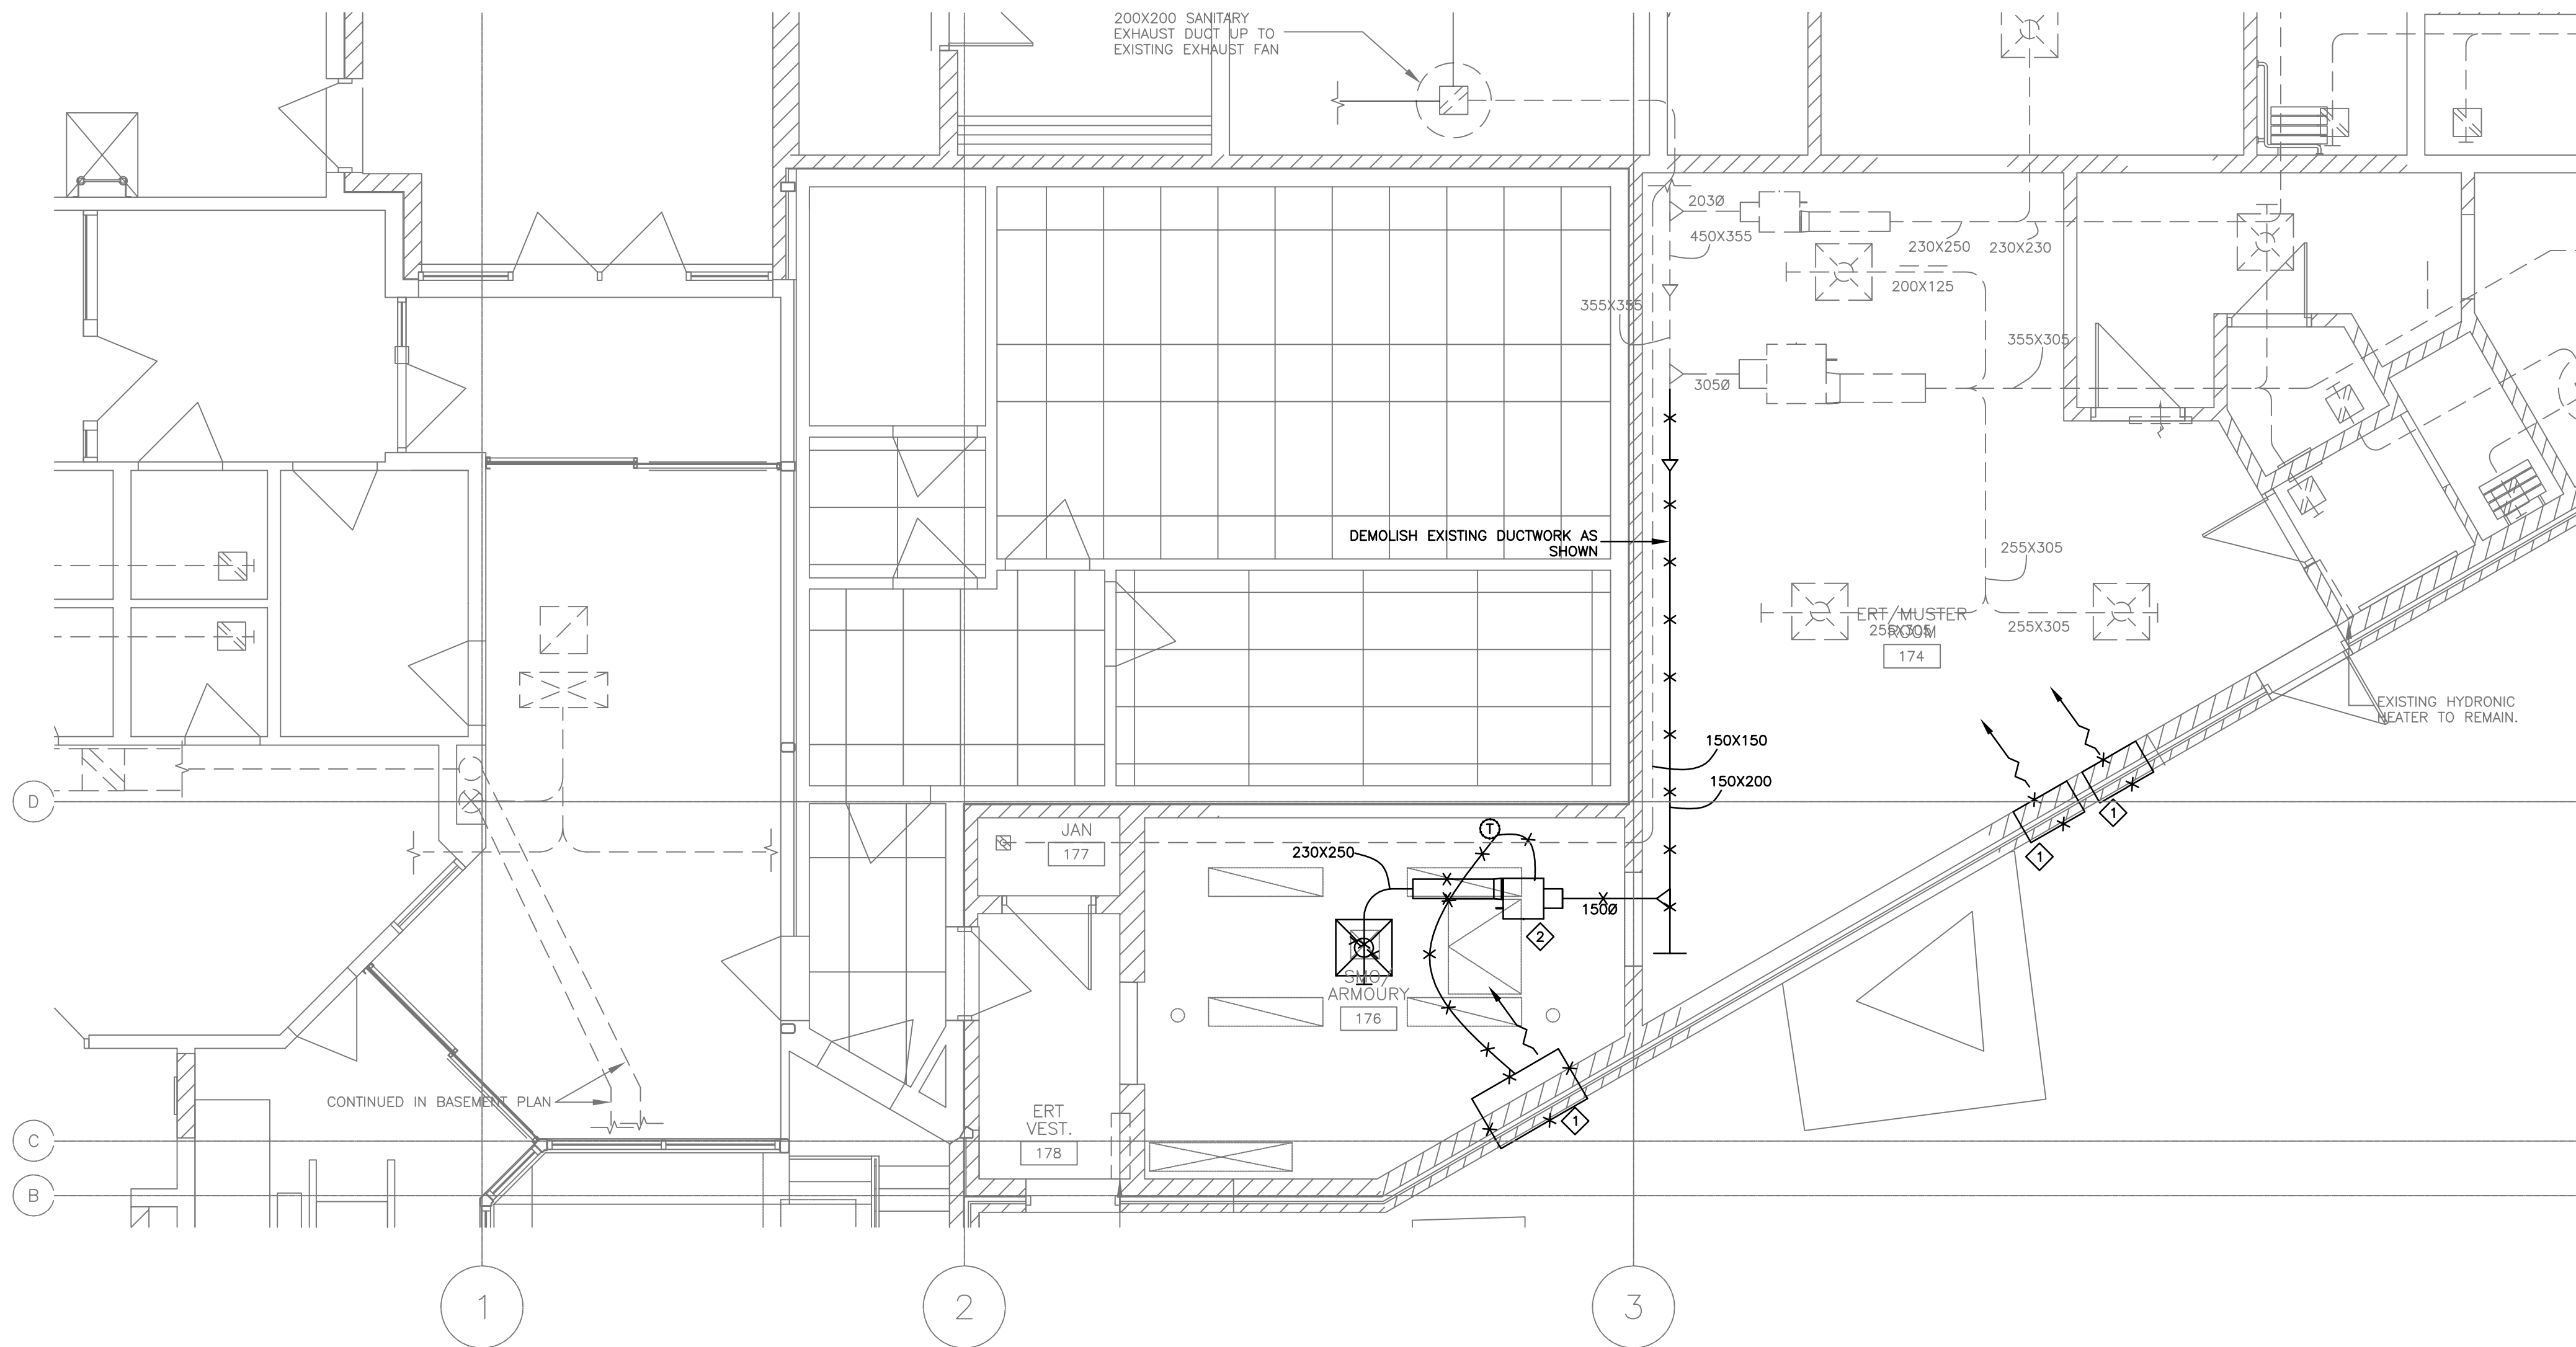

1
M-03
SCALE: 1:50
0 500 1000 2000 3000

PARTIAL GROUND FLOOR HVAC DEMOLITION PLAN

DEMOLITION GENERAL NOTES


1. PATCH & REPAIR ALL DEMOLISHED CEILING AREA TO MATCH ADJACENT. COORDINATE WITH ARCHITECTURAL.
2. DEMOLISH EXISTING DIFFUSERS, DUCTWORK AND THERMOSTATS AS SHOWN.
3. CONTRACTOR TO SITE VERIFY LOCATIONS OF ALL EXISTING TERMINAL BOXES, DUCT WORK, THERMOSTATS AND DIFFUSERS. PRIOR TO DEMOLITION, CONTRACTOR TO COMMUNICATE TO ENGINEER ANY DISCREPANCY BETWEEN SITE CONDITIONS AND DEMOLITION DRAWING.
4. ALL DEMOLISHED BRANCH DUCTWORK SHALL BE CUT-BACK AND CAPPED AT MAIN AIRTIGHT.
5. CAP ALL ABANDONED DUCT TAKE-OFFS.

DEMOLITION KEYNOTES

- 1 DEMOLISH EXISTING A/C UNIT, ASSOCIATED CONTROLS & LOUVRES. PATCH EXISTING OPENING TO MATCH ADJACENT WALL. REFER TO ARCHITECTURAL FOR DETAILS.
- 2 EXISTING BY-PASS BOX TO BE RELOCATED. PROVIDE NEW THERMOSTAT.

DIALOG

stamp

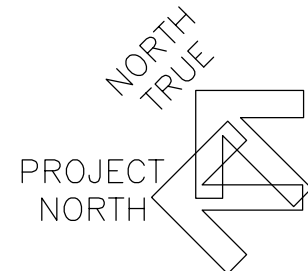

revision	issue	date
1	BID	2015-08-05

Do not scale drawings.
Verify all dimensions and conditions on site and immediately notify the Departmental Representative of all discrepancies.

A	Detail No. No. du détail
B	drawing no. - where detail required dessin no. - où détail exigé
C	drawing no. - where detailed dessin no. - où détaillé

project title
titre du projet
**CAMPBELLFORD, ONTARIO
WARKWORTH INSTITUTION BLDG WW27
CORRECTIONAL SERVICES CANADA
15847 County Road 29, KOL 1L0
RETROFIT ARMOURY &
SMO WORK AREA**

drawing title
titre du dessin

HVAC DEMOLITION PLAN

drawn by
dessiné par
M MOAZZAM

designed by
conc par
H ABOUTALEBI

approved by
approuvé par
R DOMINGUEZ

bid
offre
K HAQUE

project manager
administrateur de projets

project date
date du projet
2015-06-15

project no.
no. du projet
R.069651.001

drawing no.
dessiné no.
M-03