


BUILDING REFERENCE AND PHASING PLAN: BASEMENT

2
A-01

SCALE: 1:100

1:100

0 1000 2500 5000

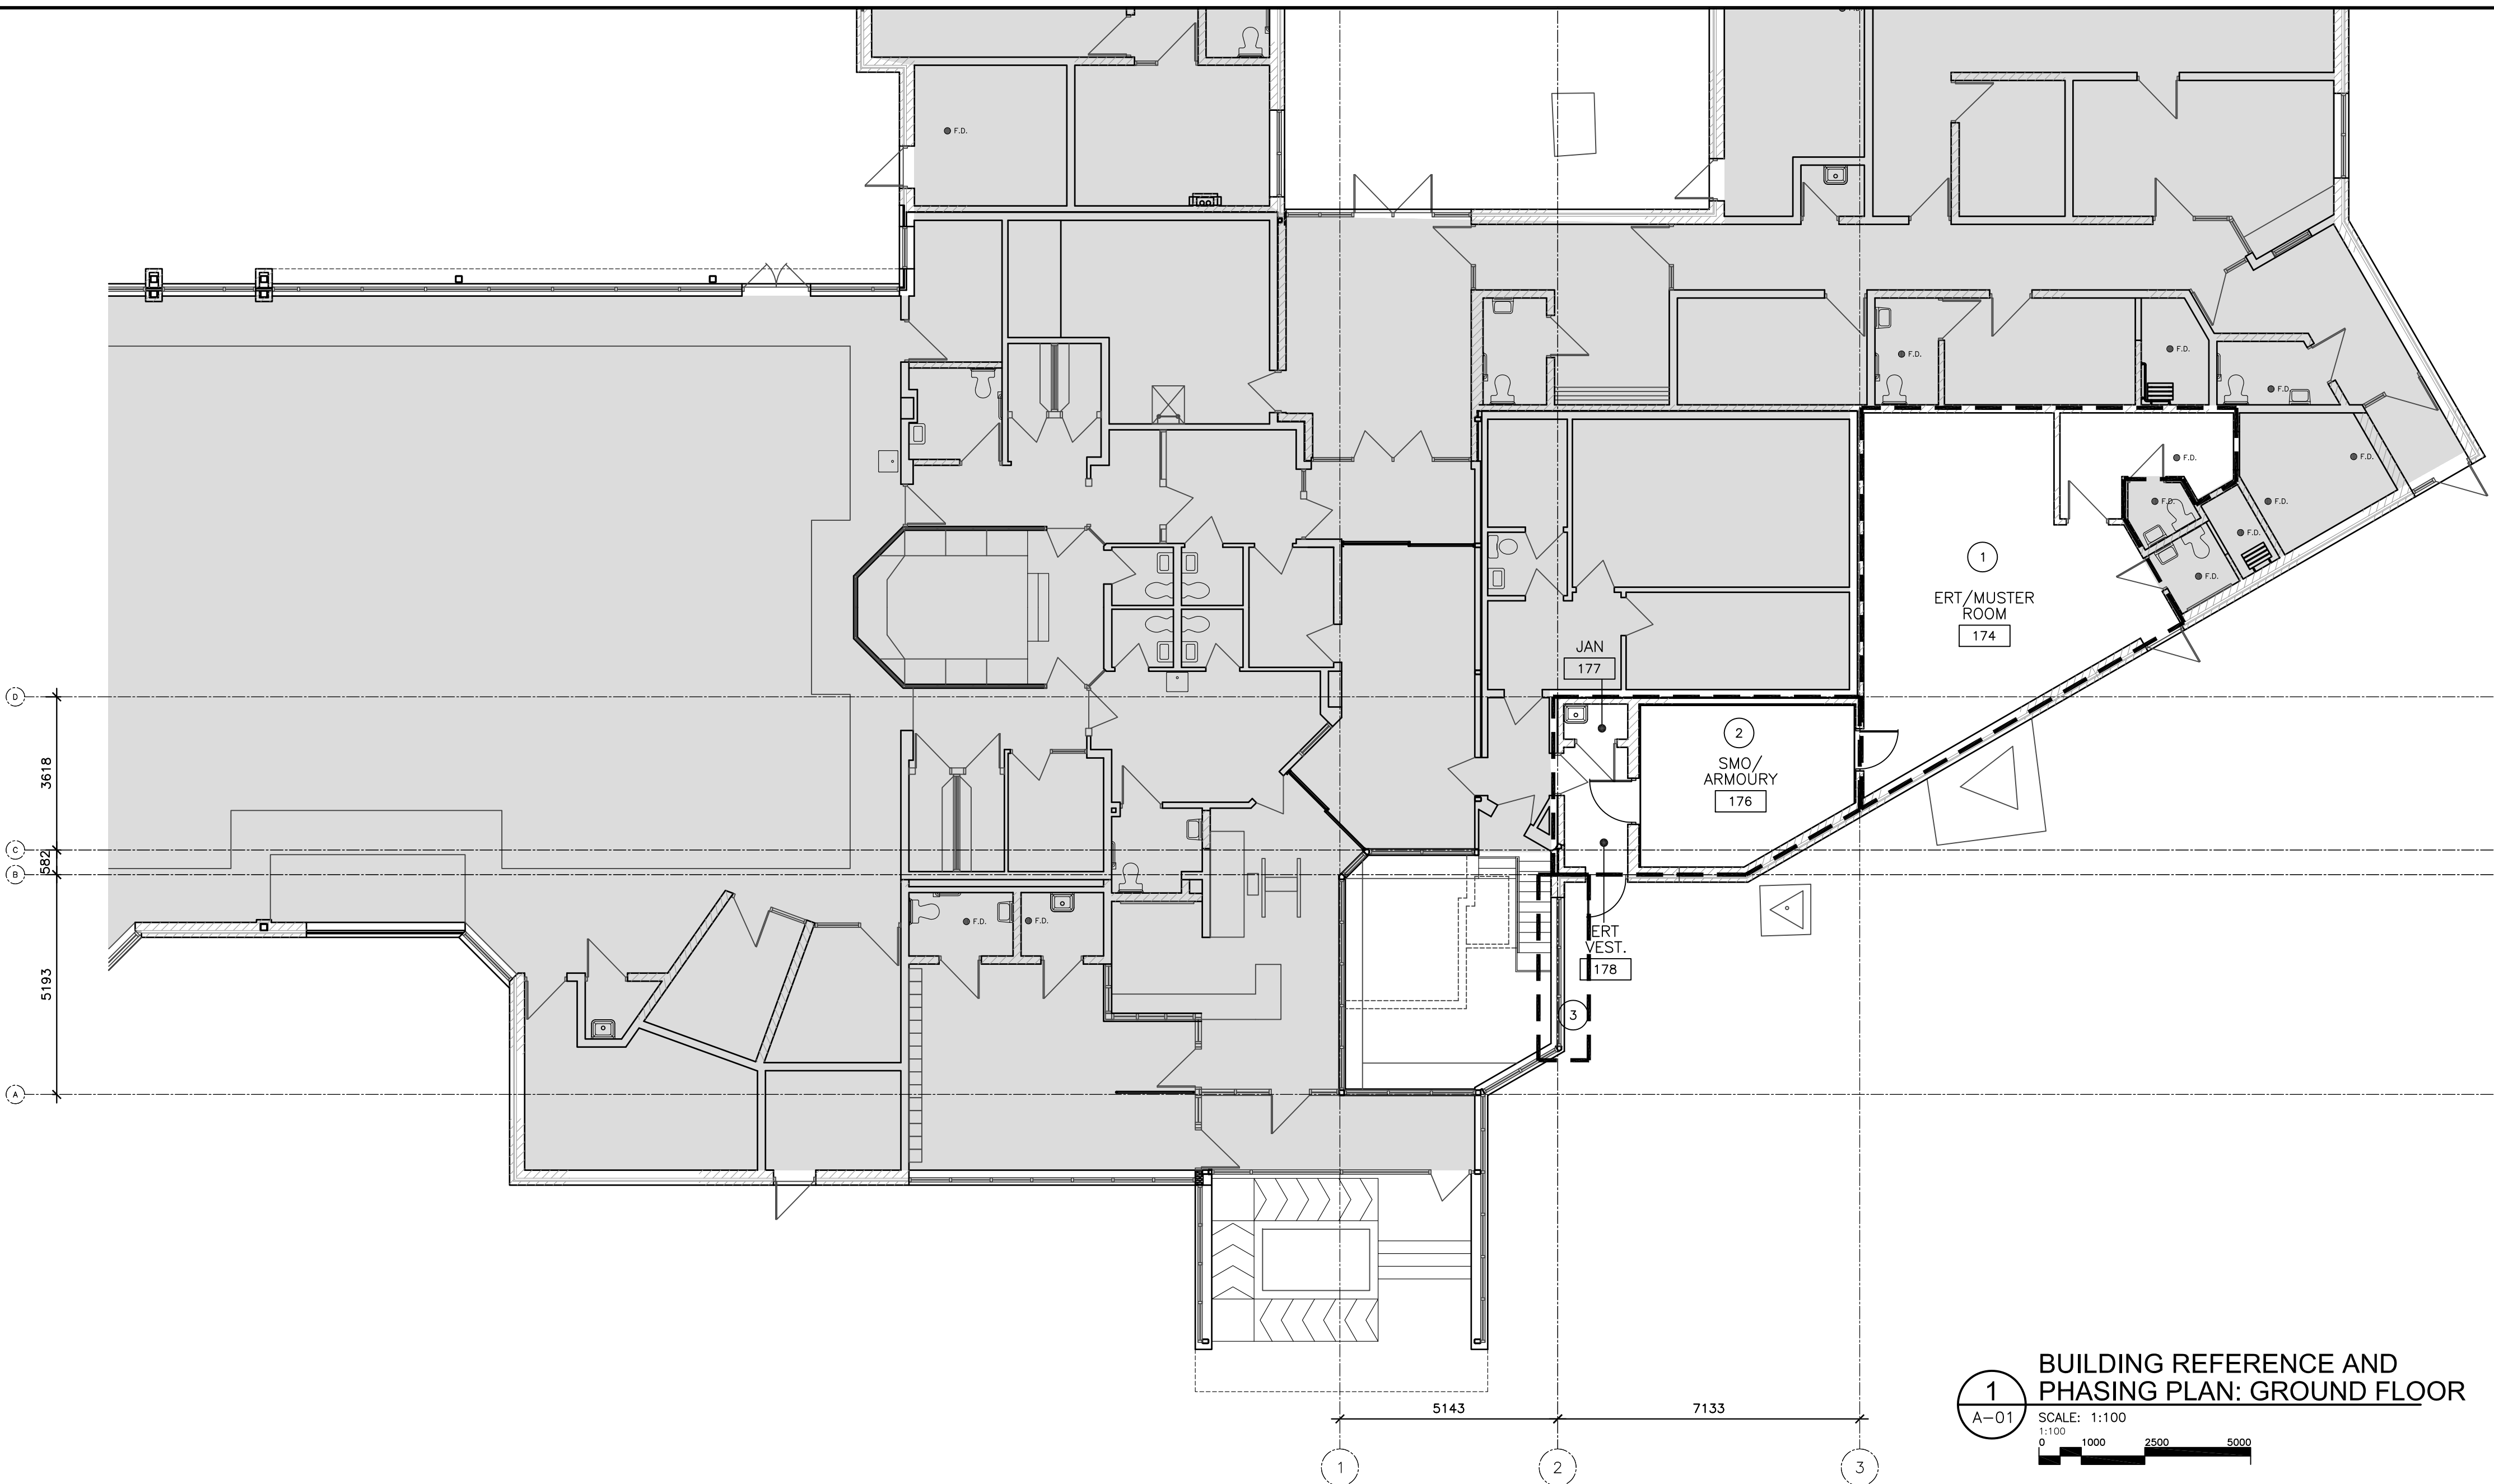

BUILDING REFERENCE AND PHASING PLAN: GROUND FLOOR


1
A-01

SCALE: 1:100

1:100

0 1000 2500 5000

stamp

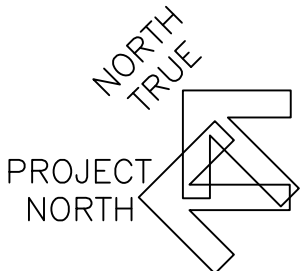

1	BID	2015-08-05
revision	issue	date

Do not scale drawings.
Verify all dimensions and conditions on site and immediately notify the Departmental Representative of all discrepancies.

A	Detail No. No. du détail
B	drawing no. - where detail required dessin no. - où détail exigé
C	drawing no. - where detailed dessin no. - où détaillé

project title
titre du projet
CAMPBELLFORD, ONTARIO
WARKWORTH INSTITUTION BLDG WW27
CORRECTIONAL SERVICES CANADA
15847 County Road 29, KOL 1L0
RETROFIT ARMOURY & SMO WORK AREA

drawing title
titre du dessin
**BASEMENT AND GROUND FLOOR
BUILDING REFERENCE AND PHASING PLANS**

drawn by
dessiné par
K MENIER

designed by
conçu par
NA

approved by
approuvé par
R NORTHCOTT

bid
offre
K HAQUE

project manager
administrateur
de projets

project date
date du projet
2015-06-15

project no.
no. du projet
R.069651.001

drawing no.
dessiné no.
A-01