


0 ISSUED FOR TENDER 07/08/2015  
revisions date  
project projet  
**HALIFAX – DARTMOUTH  
COMMUNITY  
CORRECTIONAL CENTRE**  
**DARTMOUTH, N.S.**

drawing dessin  
**ELECTRICAL  
LIGHTING CONTROLS  
RISER DIAGRAM  
SHEET 3**

designed MRM conçu  
date MARCH 2015  
drawn ARJ dessiné  
date MARCH 2015  
approved approuvé  
date  
Tender Submission  
PWSC Project Manager Administrateur de projets TPSGC  
project number no. du projet  
**R.035143.001**  
drawing no. no. du dessin  
**E6.11**

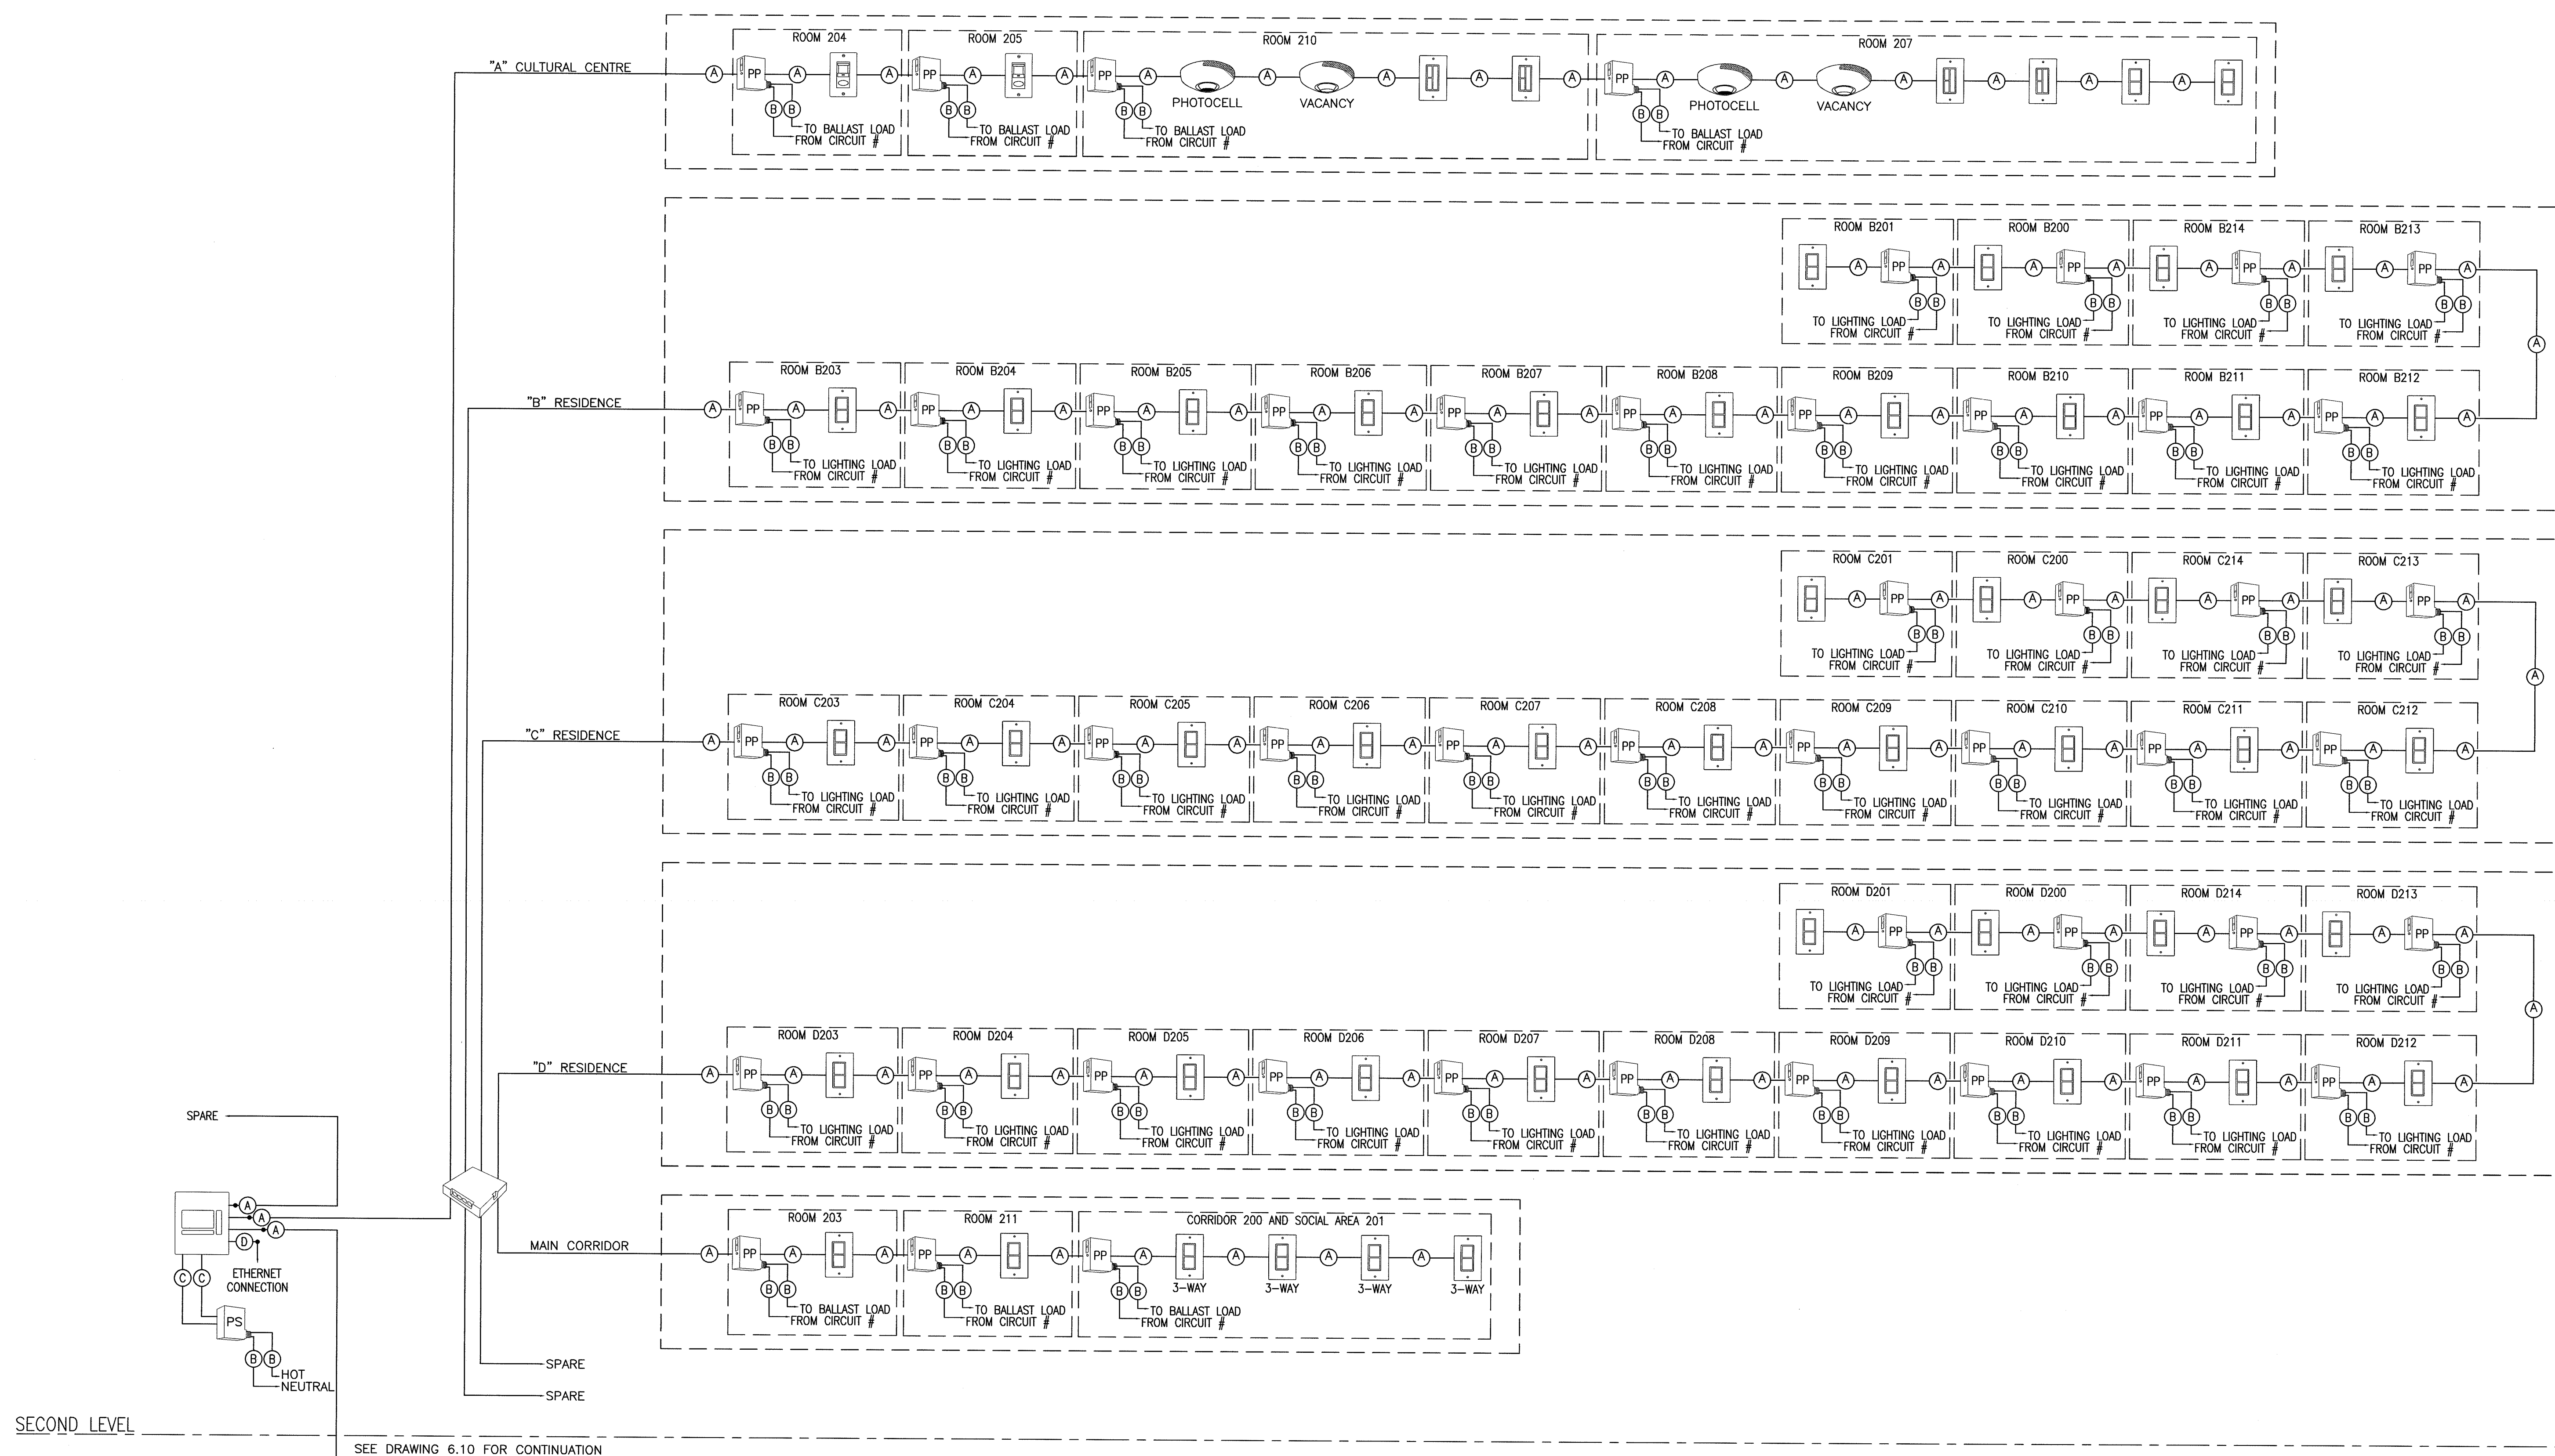

SCALE : 1:1  
0mm 10 20 30 40 50 60 70 80 90 100mm