



SECOND LEVEL

SEE DRAWING 6.11 FOR CONTINUATION

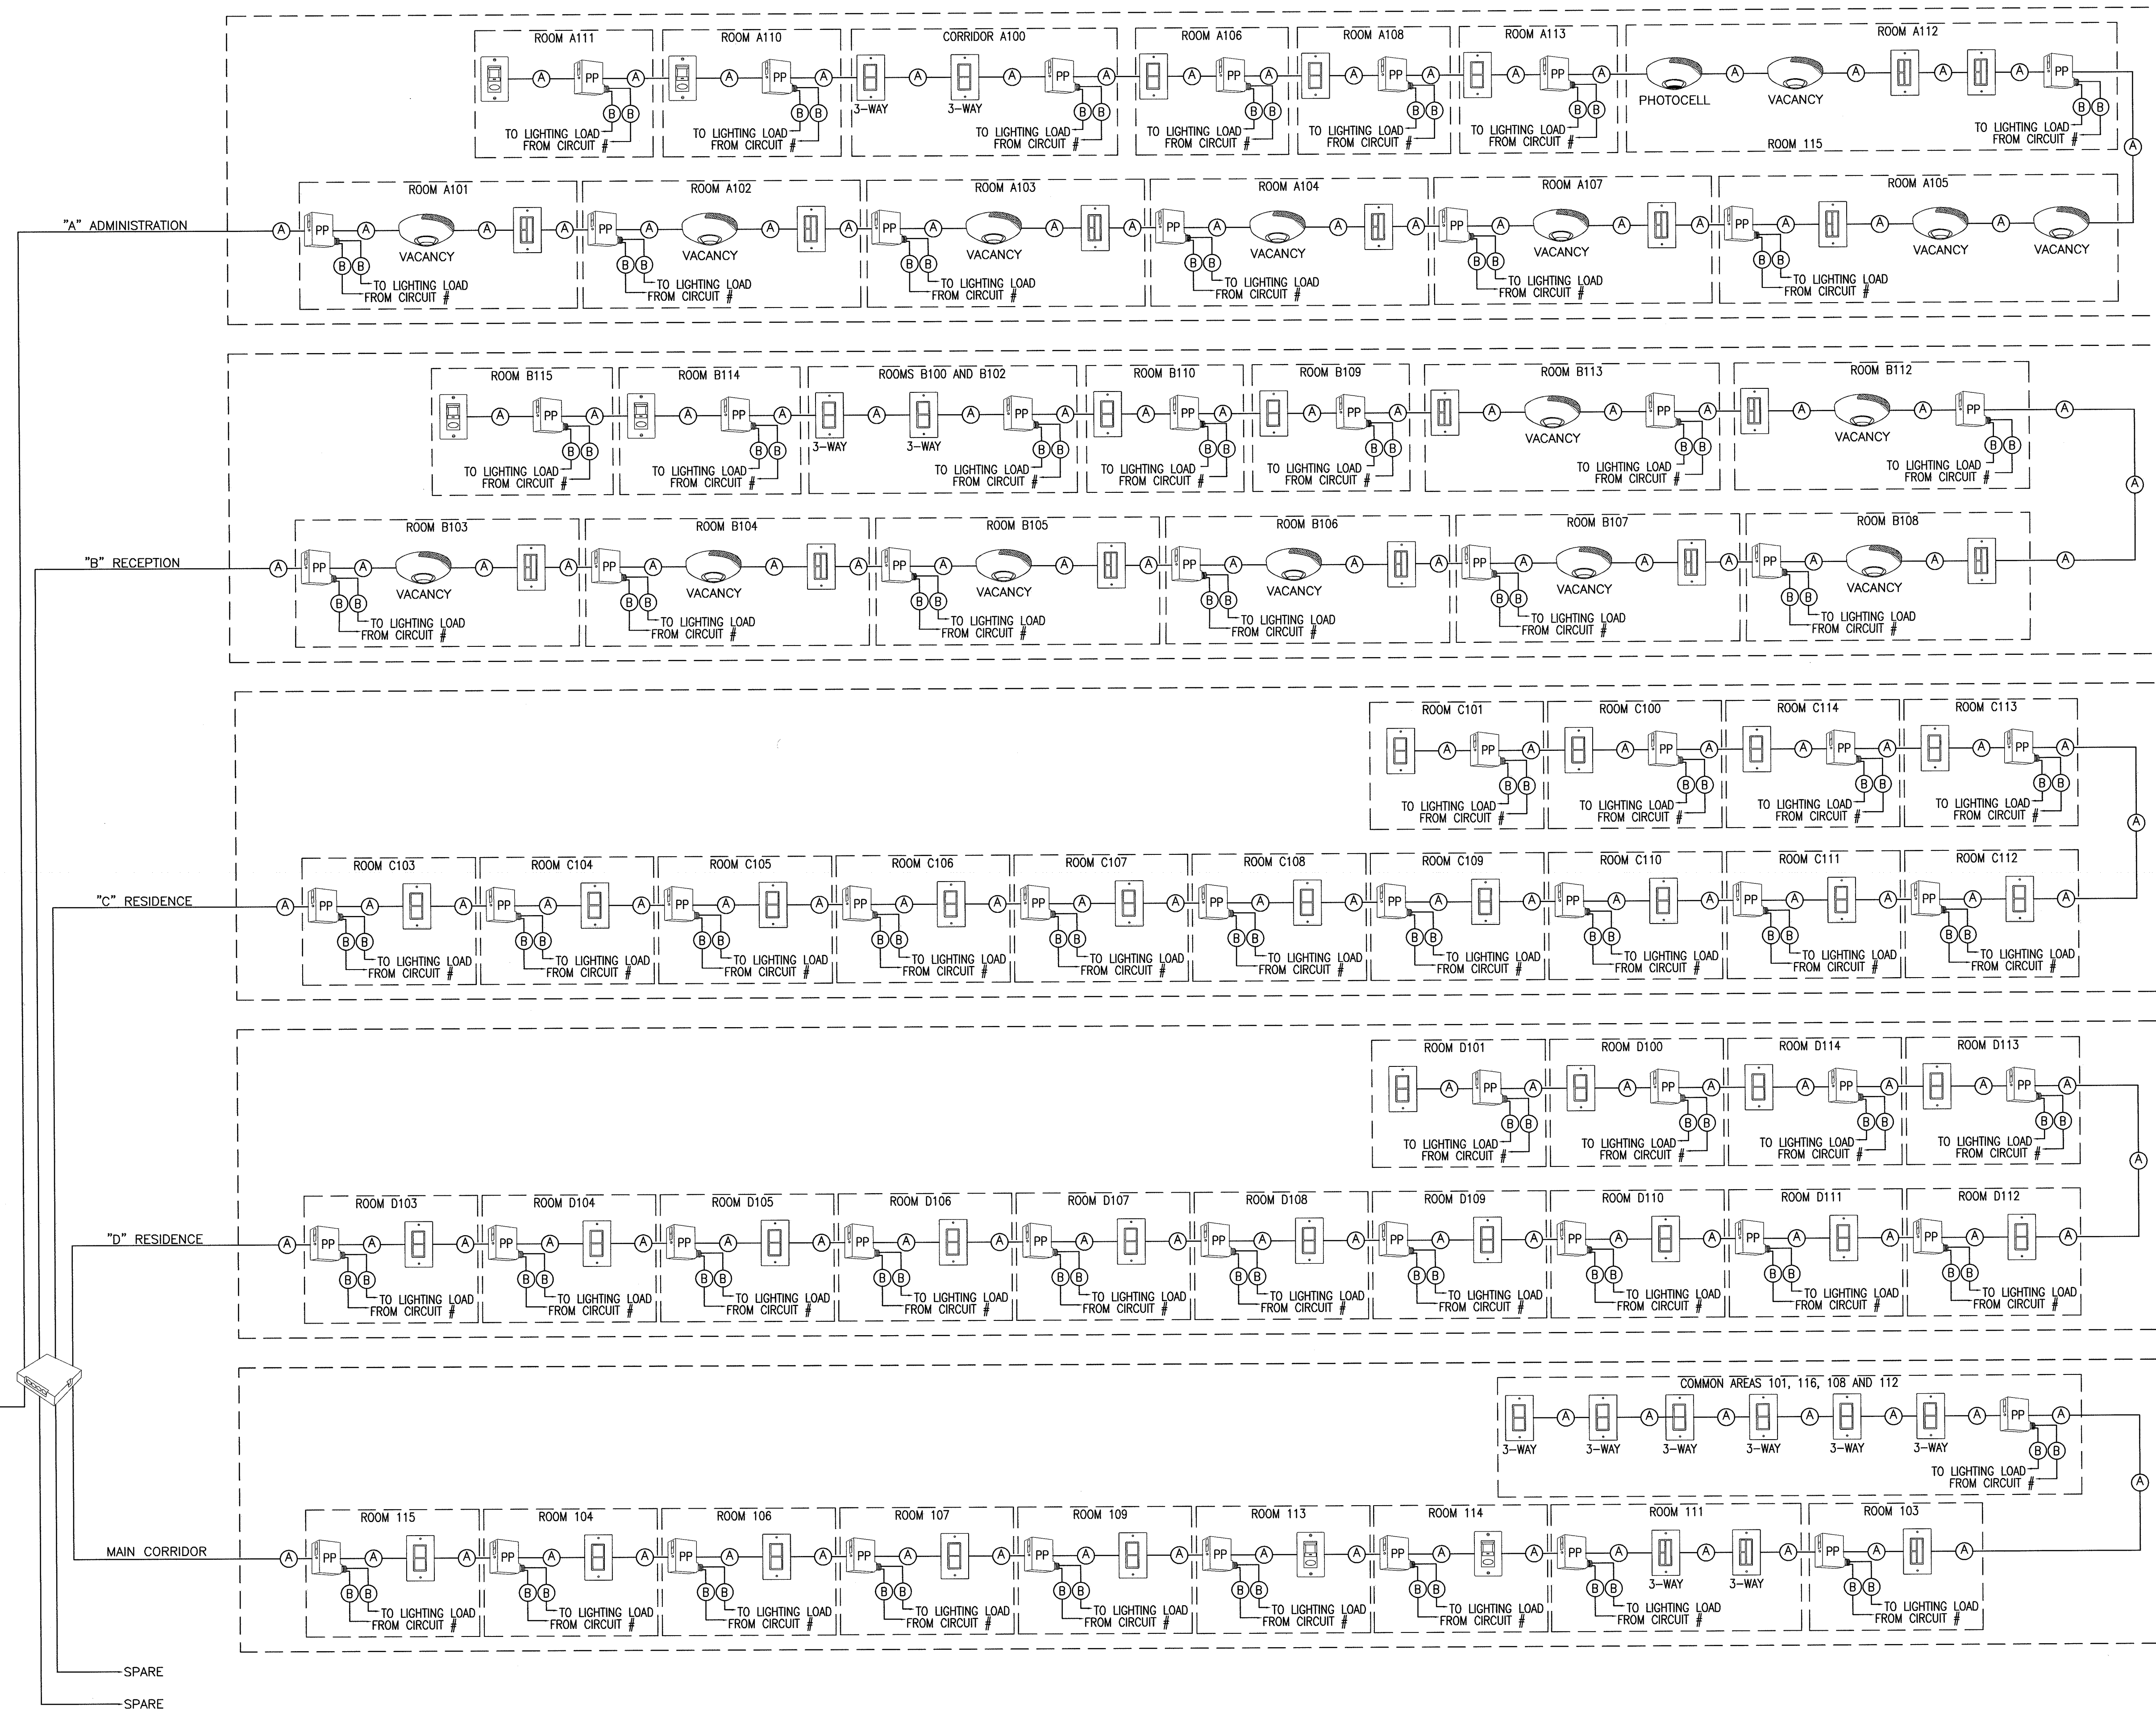

GROUND LEVEL

SEE DRAWING 6.9 FOR CONTINUATION

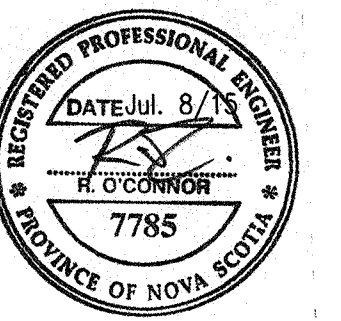

0	ISSUED FOR TENDER	07/08/2015
revisions		date
project		project
<b>HALIFAX - DARTMOUTH COMMUNITY CORRECTIONAL CENTRE</b>		
<b>DARTMOUTH, N.S.</b>		

**ELECTRICAL LIGHTING CONTROLS RISER DIAGRAM SHEET 2**

designed	MRM	conçu
date	MARCH 2015	
drawn	ARJ	dessiné
date	MARCH 2015	
approved		approuvé
date		
Tender	Soumission	
PWSC Project Manager	Administrateur de projets TPSCG	
project number	no. du projet	
R.035143.001		
drawing no.	no. du dessin	
50.10		

SCALE : 1:1  
0mm 10 20 30 40 50 60 70 80 90 100mm