



NATIONAL GALLERY OF CANADA (3)
WINDOW DISPLAY - DETAIL (1)

SCALE 1:5 (2)

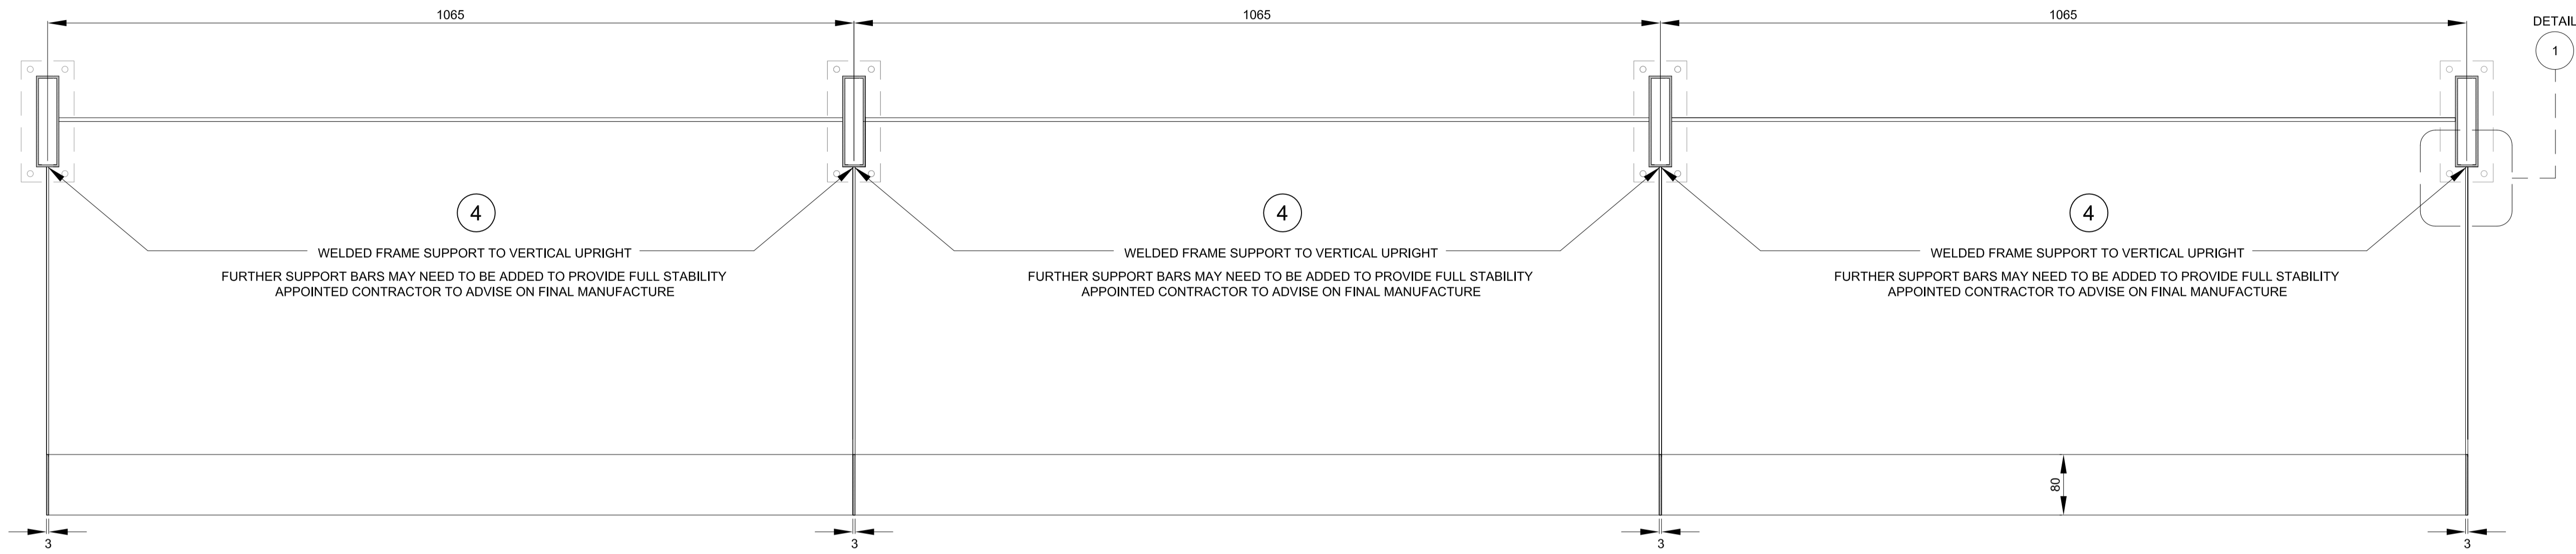

DETAIL 1
SCALE 1:2 (7)

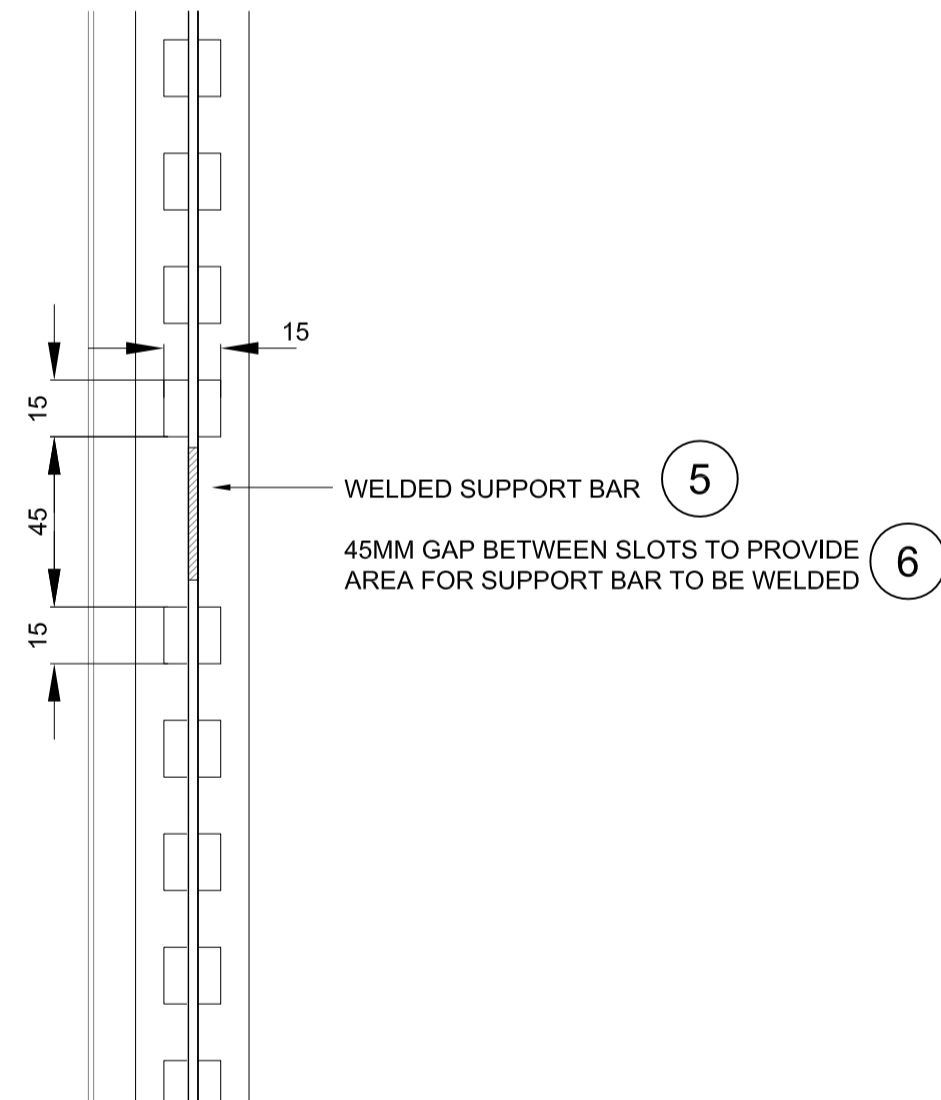

NOTES
 DO NOT SCALE FROM DRAWING
 ALL DIMENSIONS TO BE SITE VERIFIED BY CONTRACTOR
 PRIOR TO MANUFACTURING OR CONSTRUCTION.
 CONTRACTOR TO REPORT ANY DISCREPANCIES TO NGC
 IMMEDIATELY
 CONTRACTOR TO PRODUCE SHOP DRAWINGS OF ALL
 CUSTOM COMPONENTS FOR APPROVAL BY NGC PRIOR
 TO MANUFACTURING
 THE DRAWING AND THE WORKS DEPICTED ARE THE
 COPYRIGHT OF LIMSDEN DESIGN LTD AND MAY NOT BE
 REPRODUCED EXCEPT BY WRITTEN PERMISSION

LM MATERIALS LEGEND:

PLEASE NOTE:
 CONTRACTOR TO PROVIDE SAMPLES
 OF ALL MATERIALS FOR APPROVAL BY
 NGC PRIOR TO CONSTRUCTION.

- METALWORK FINISHES**
- (M1) POWDER COAT
RAL 7010 - TARPULIN GREY
SEMI-MATT FINISH 25%
 - (M2) POWDER COAT
RAL 9002 - GREY / WHITE
SEMI-MATT FINISH 25%
 - (M3) POWDER COAT
RAL 3031 - ORIENT RED
SEMI-MATT FINISH 25%
 - (M4) BRUSHED
STAINLESS STEEL
 - (M5) POWDER COAT
RAL 7038 - AGATE GREY
SEMI-MATT FINISH 25%
 - (M6) BLACK SMOKED
METAL
- JOINERY FINISHES**
- (J1) BLACK STAINED
AMERICAN OAK
MATCH TO SAMPLE
 - (J2) WHITE STAINED
CANDIAN MAPLE
MATCH TO SAMPLE
 - (J3) NATURAL FINISH
AMERICAN OAK
MATCH TO SAMPLE
 - (J4) SPRAY PAINTED MDF
DARK/GREY BLACK
MATCH TO DULUX 00NN 07/00
CLEAR LACQUER FINISH
 - (J5) SPRAY PAINTED MDF -RED
MATCH TO DULUX 09YR 11/475
CLEAR LACQUER FINISH
 - (J6) SPRAY PAINTED MDF -STONE
MATCH TO DULUX 20YY 57/060
CLEAR LACQUER FINISH
 - (J7) SPRAY PAINTED SATIN WHITE
 - (J8) DARK PAINT FINISH TO
MATCH EXISTING
- LAMINATE FINISHES**
- (L1) DARK GREY
POLYREY - FA P114 POIVRE
- OTHER FINISHES**
- (C1) VALCHROMAT
COLOURED MDF - MID GREY
2-PACK CLEAR LACQUER FINISH
 - (C2) Quartz Surfaces
Zodiaq® Dove Grey
www.dupont.com
 - (S1) SILESTONE
BLANCO NORTE / WHITE NORTE
 - (U1) BUTE FABRIC - LEWIS 2825
PRODUCT CODE: CF840-2825
100% PURE WOOL
- WALL FINISHES**
- (W1) HONED CONCRETE EFFECT
SKIM WALL RENDER
MATCH TO RAL 7044 SILK GREY
 - (W2) HONED CONCRETE EFFECT
SKIM WALL RENDER
MATCH TO RAL 7030 STONE GREY

	SEPT 10 2015	ISSUED FOR TENDER	
REV	DATE	DESCRIPTION	BY

2 Cowcross Street
 London EC1M 6DR UK
 T +44(0)20 3384 1400

CLIENT	NATIONAL GALLERY OF CANADA
PROJECT	NEW RETAIL STORE
DRG	WINDOW DISPLAY - DETAIL (1)
DRG No.	MW-10-A REV -
SCALE	1:10, 1:2 @ A1 DATE JUN 2015
DRAWN BY	CM

SHEET NO. **MW-10 A**