


SCALE 1:50

NOTE: CONTRACTOR IS RESPONSIBLE FOR THE REMOVAL OF CONSTRUCTION DEBRIS ON A DAILY BASIS

QUANTITIES

T1	MW 21	TABLE - TYPE 1   x7	MW 25	BOOK TABLE   x3
T2	MW 21	TABLE - TYPE 2   x11	MW 27	GONDOLAS   x3
T3	MW 22	TABLE - TYPE 3   x6	MW 23	FEATURE TABLE   x1
	MW 24	SWING FIXTURE   x1	MW 11-A	WINDOW DISPLAY TYPE 1A   x1
	MW 26	KIDS TABLE   x1	MW 11-B	WINDOW DISPLAY TYPE 1B   x1
			MW 12-A	WINDOW DISPLAY TYPE 2A   x2
			MW 12-B	WINDOW DISPLAY TYPE 2B   x1

NOTES  
DO NOT SCALE FROM DRAWING  
ALL DIMENSIONS TO BE SITE VERIFIED BY CONTRACTOR PRIOR TO MANUFACTURING OR CONSTRUCTION. CONTRACTOR TO REPORT ANY DISCREPANCIES TO NSG IMMEDIATELY.  
CONTRACTOR TO PROVIDE SHOP DRAWINGS OF ALL CUSTOM COMPONENTS FOR APPROVAL BY NSG PRIOR TO MANUFACTURING.  
THE DRAWING AND THE WORKS DEPICTED ARE THE COPYRIGHT OF LINDSAY DESIGN LTD AND MAY NOT BE REPRODUCED EXCEPT BY WRITTEN PERMISSION.

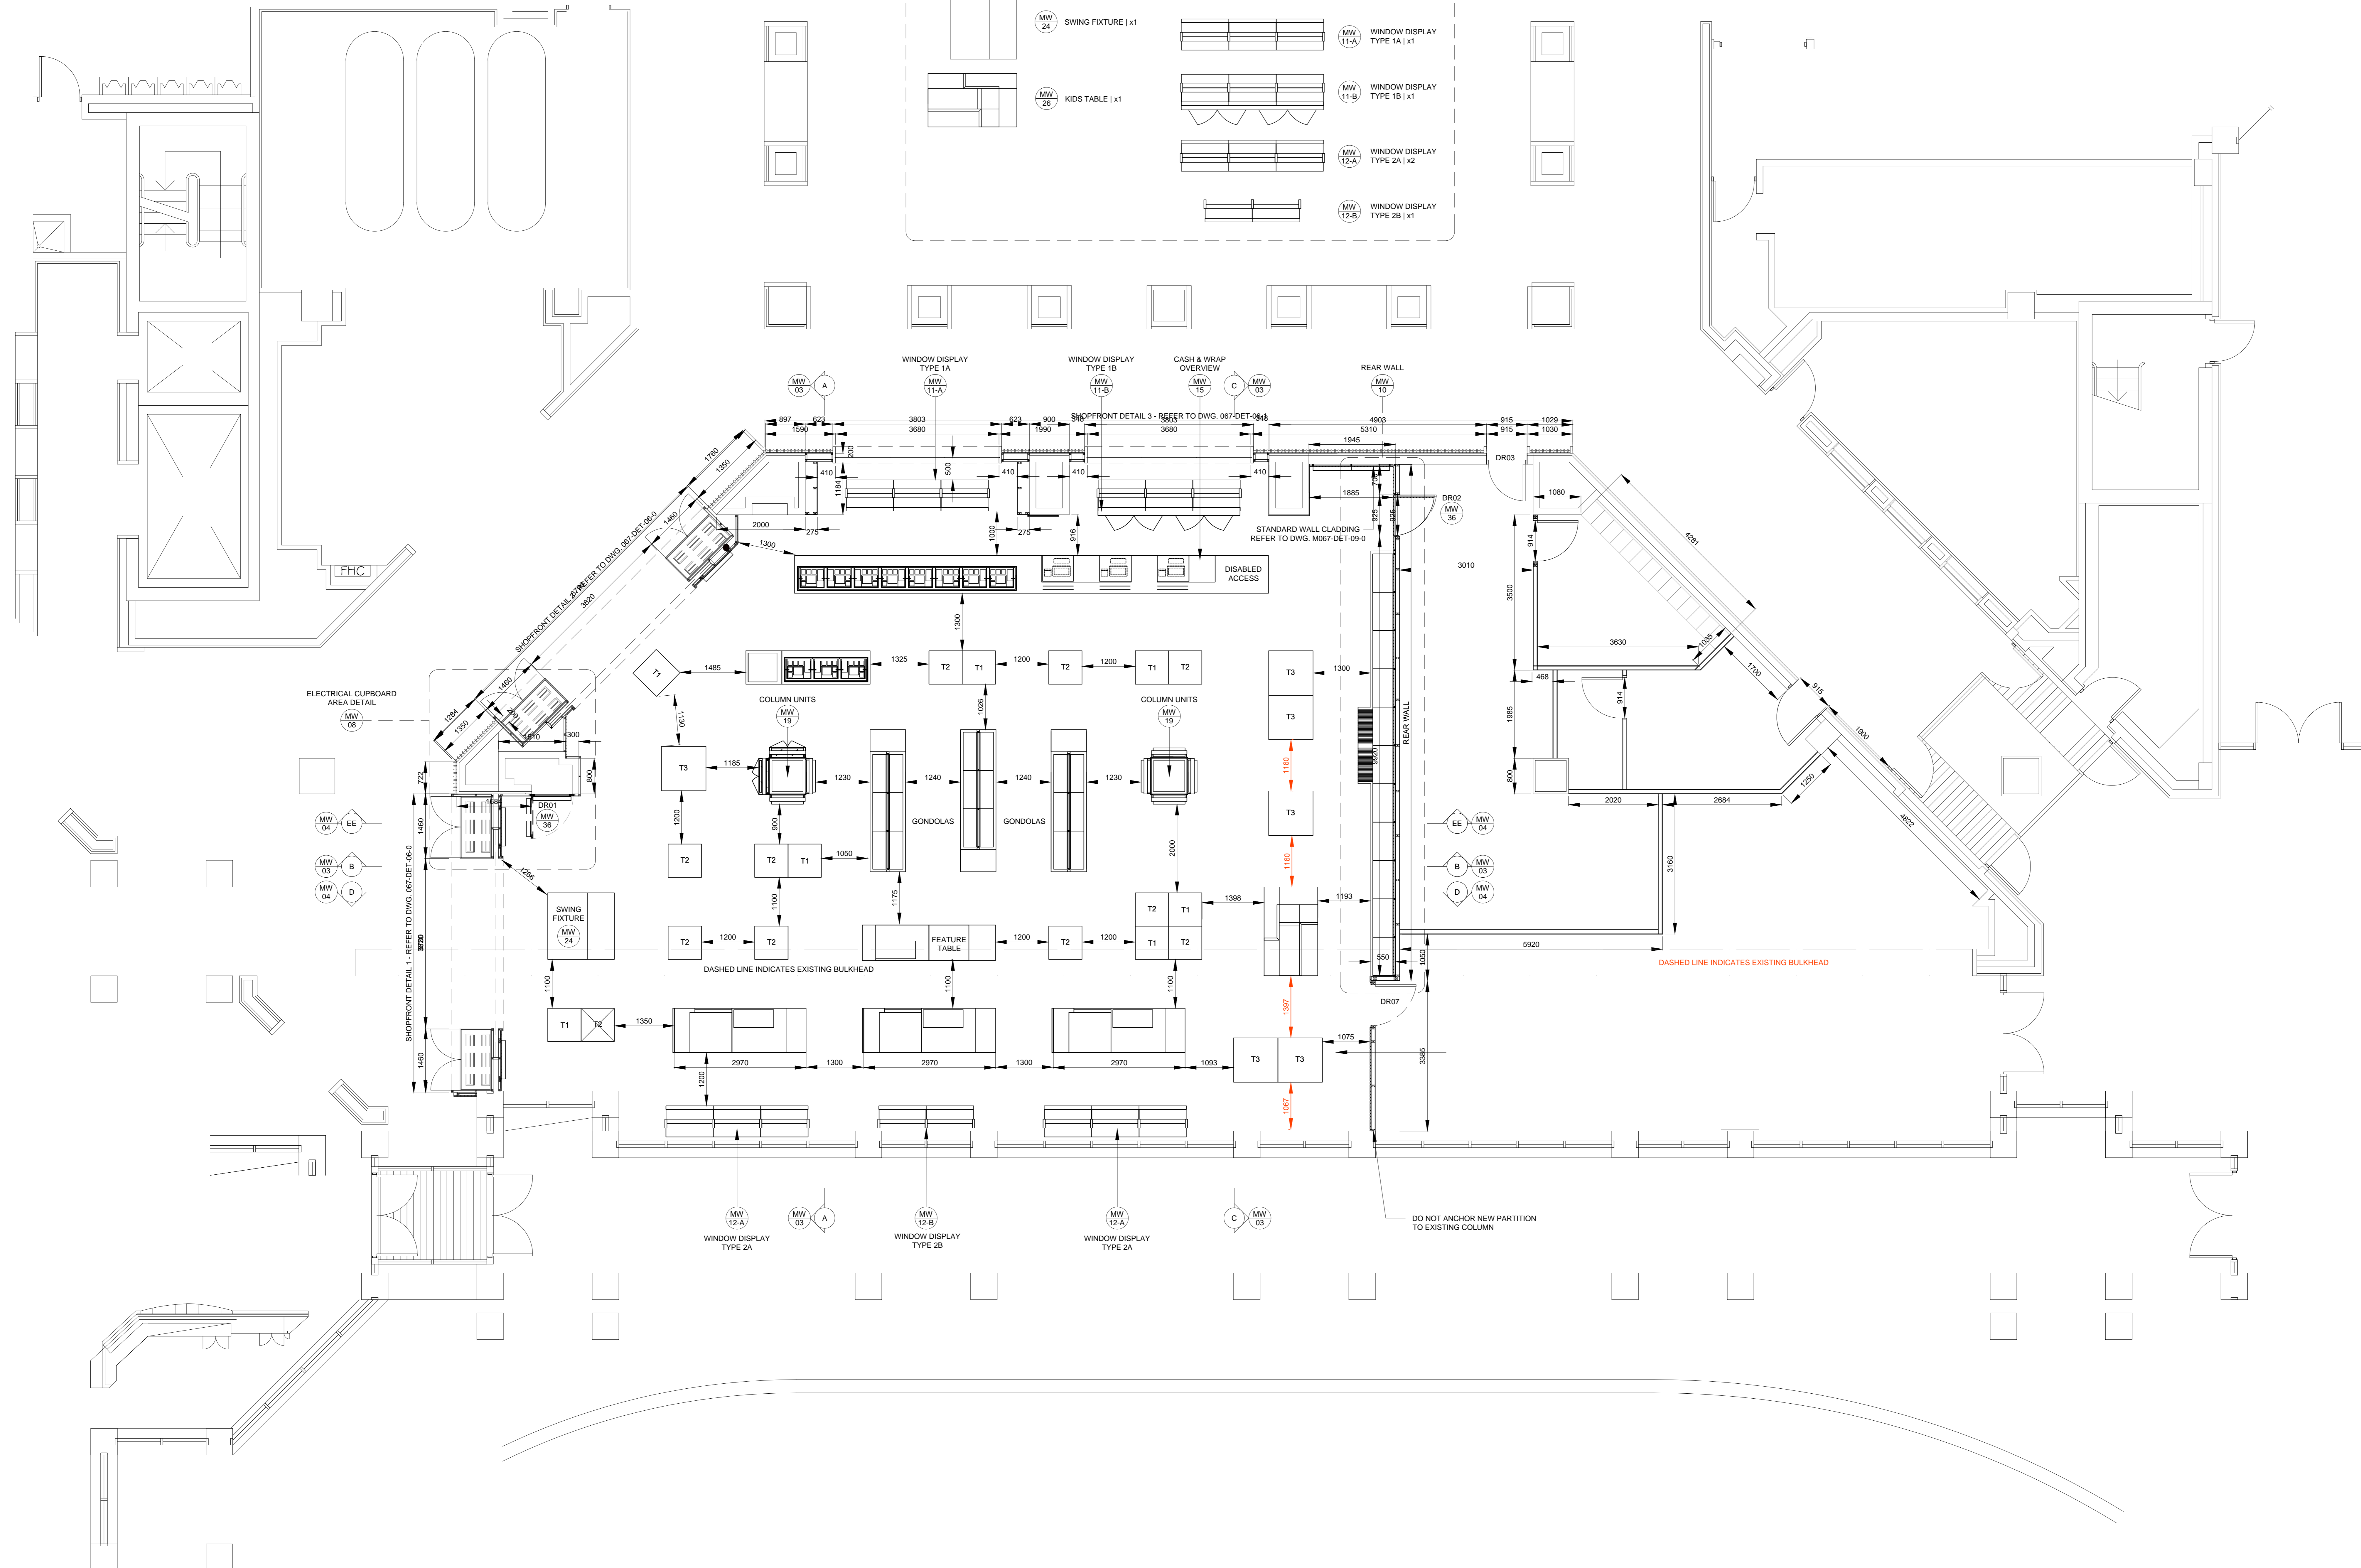

REV	DATE	DESCRIPTION	BY
-	SEPT 10 2015	ISSUED FOR TENDER	-

2 Grosvenor Street  
London EC1M 6DR UK  
T +44(0)20 3384 1400

CLIENT NATIONAL GALLERY OF CANADA  
PROJECT NEW RETAIL STORE  
ORG FIXTURE LAYOUT PLAN

DRG No. MW-00A REV -  
SCALE 1:50 @ A0 DATE JUN 2015  
DRAWN BY CM  
SHEET NO. MW-00