


NEW BATH HOUSE AT UPPER HOT SPRINGS - BANFF NATIONAL PARK

SCALE: 1/4 INCH = 1 FOOT

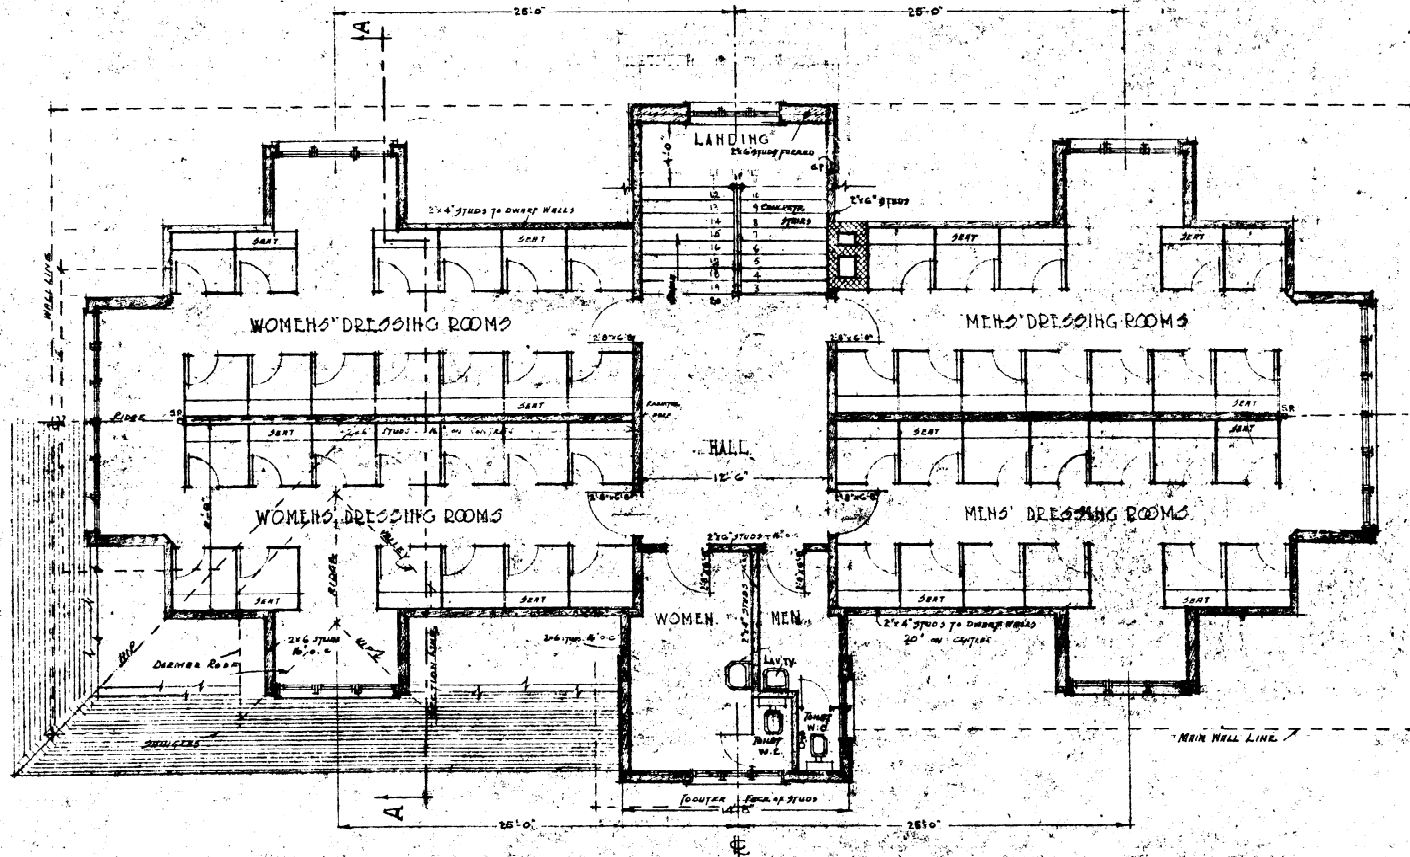

SECOND FLOOR PLAN

ARCHITECTURAL OFFICE  
 NATIONAL PARKS OF CANADA  
 DEPARTMENT OF THE INTERIOR  
 OTTAWA - CANADA  
 REVISED 1-1958