


DESIGN FOR NEW BATH HOUSE AT UPPER HOT SPRINGS - BANFF NATIONAL PARK SCALE: 1/4" = 1 FOOT

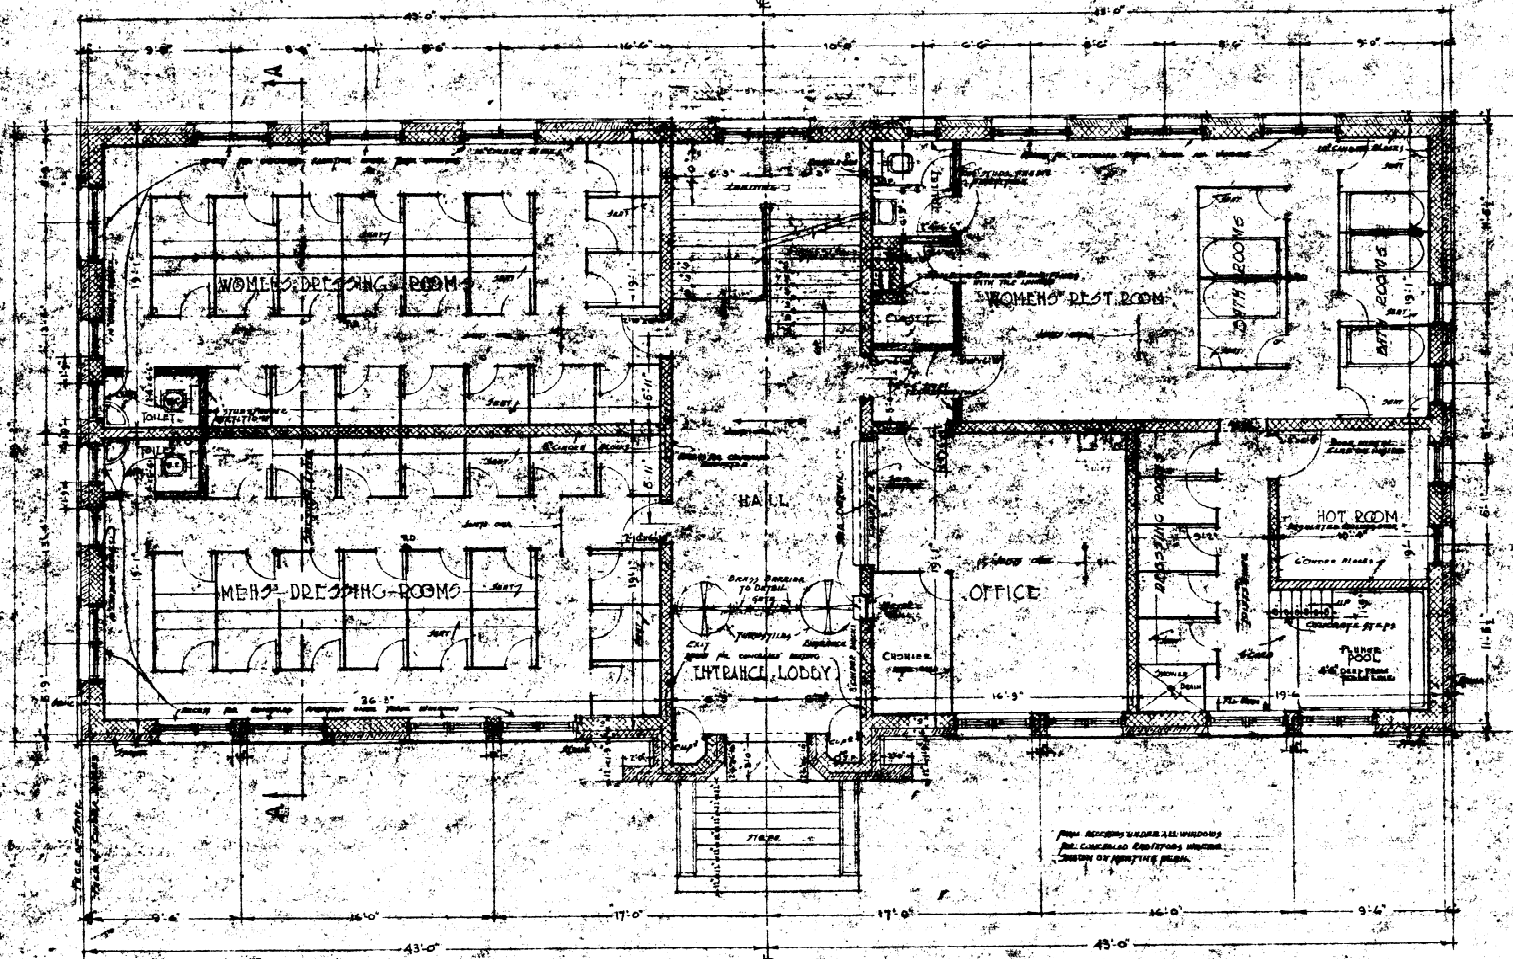

FIRST FLOOR PLAN

ARCHITECTURAL DIVISION
 NATIONAL PARKS OF CANADA
 DEPARTMENT OF THE ENVIRONMENT
 OTTAWA - CANADA
 REVISED 11-2-31.