


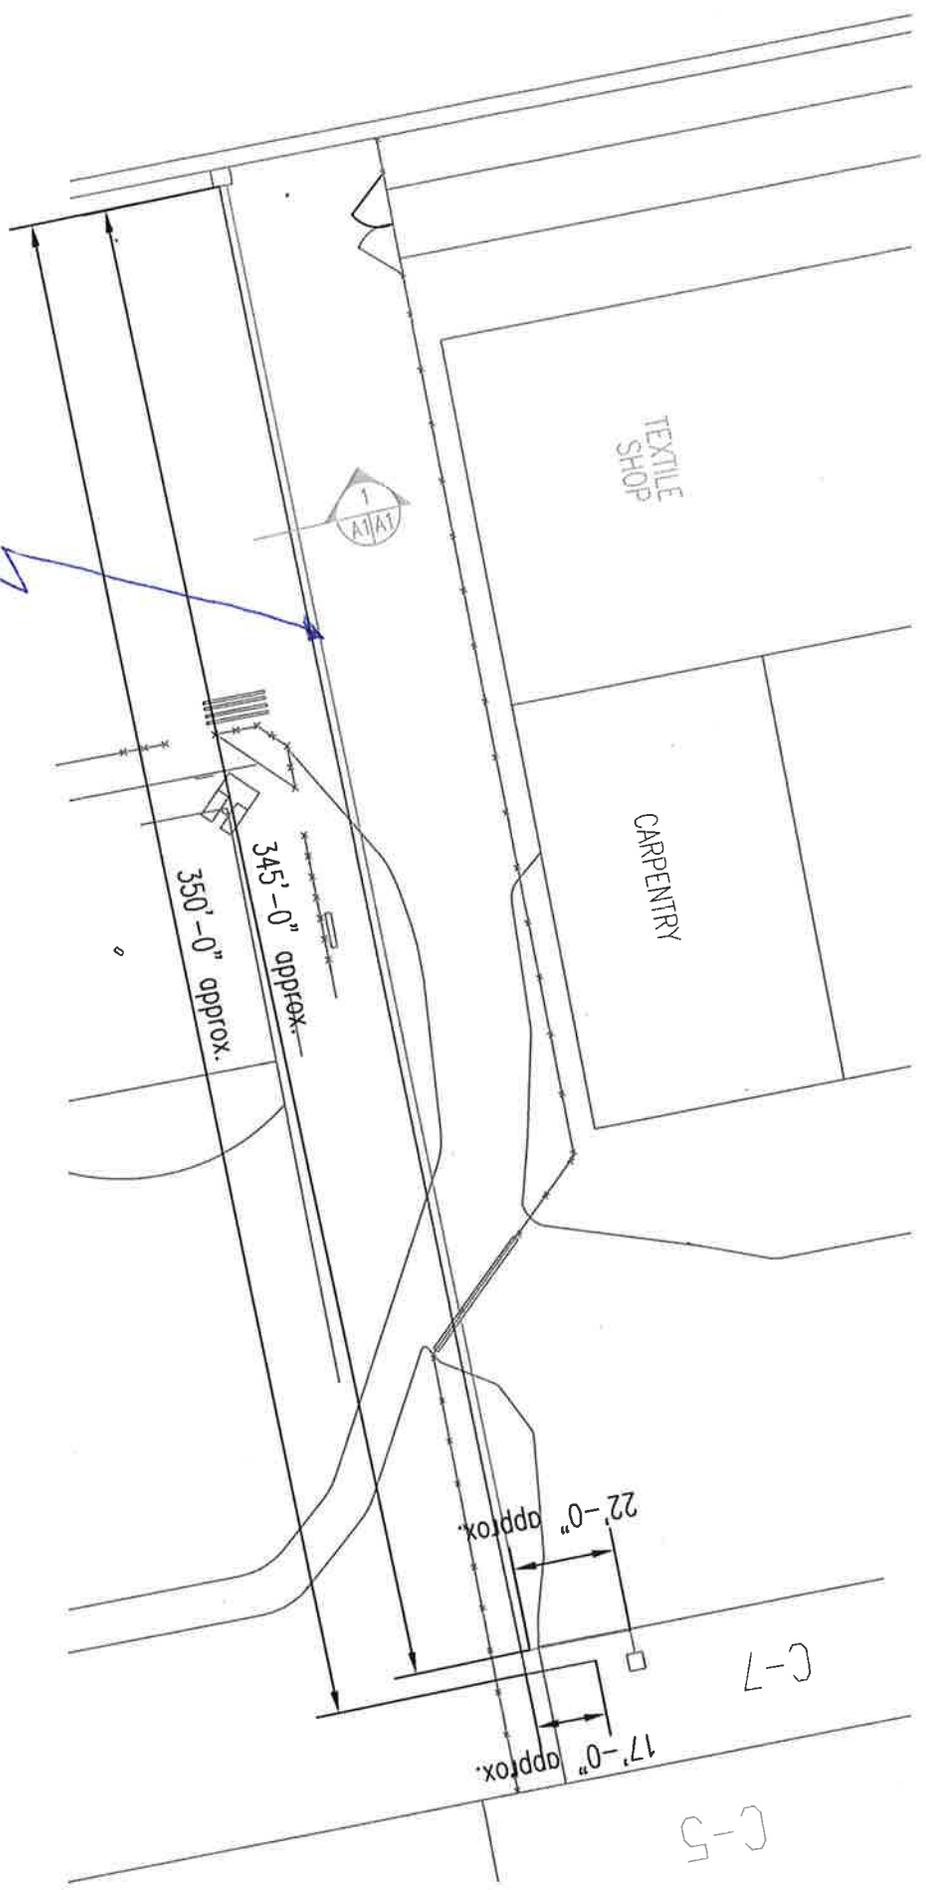

- NOTES
1. ALL DIMENSIONS ARE IN IMPERIAL
 2. TOTAL EXPOSED CONDUIT: APPROX. 48'-0"
 3. TOTAL BURIED BUNKER "C": APPROX. 37'-0"
 - CONDUIT: APPROX. 329'-0"
 - BUNKER "C": APPROX. 330'-0"



1
1/4" A.S.M.
BLOW-UP SECTION THRU BUNKER "C"



FOR INFORMATION PURPOSES ONLY.
BURIED COMMUNICATIONS CONDUIT REMOVAL. DRAWING