





PROVINCE OF NEWFOUNDLAND AND LABRADOR
PEGA
PERMIT HOLDER
This Permit Allows
Meridian Engineering Inc.
To practice Professional Engineering
in Newfoundland and Labrador
under the authority of the Professional Engineers
Act, R.S.N.S. 1990, c. 10, s. 10(1) and the
regulations made thereunder.
which is valid for the year 2015.

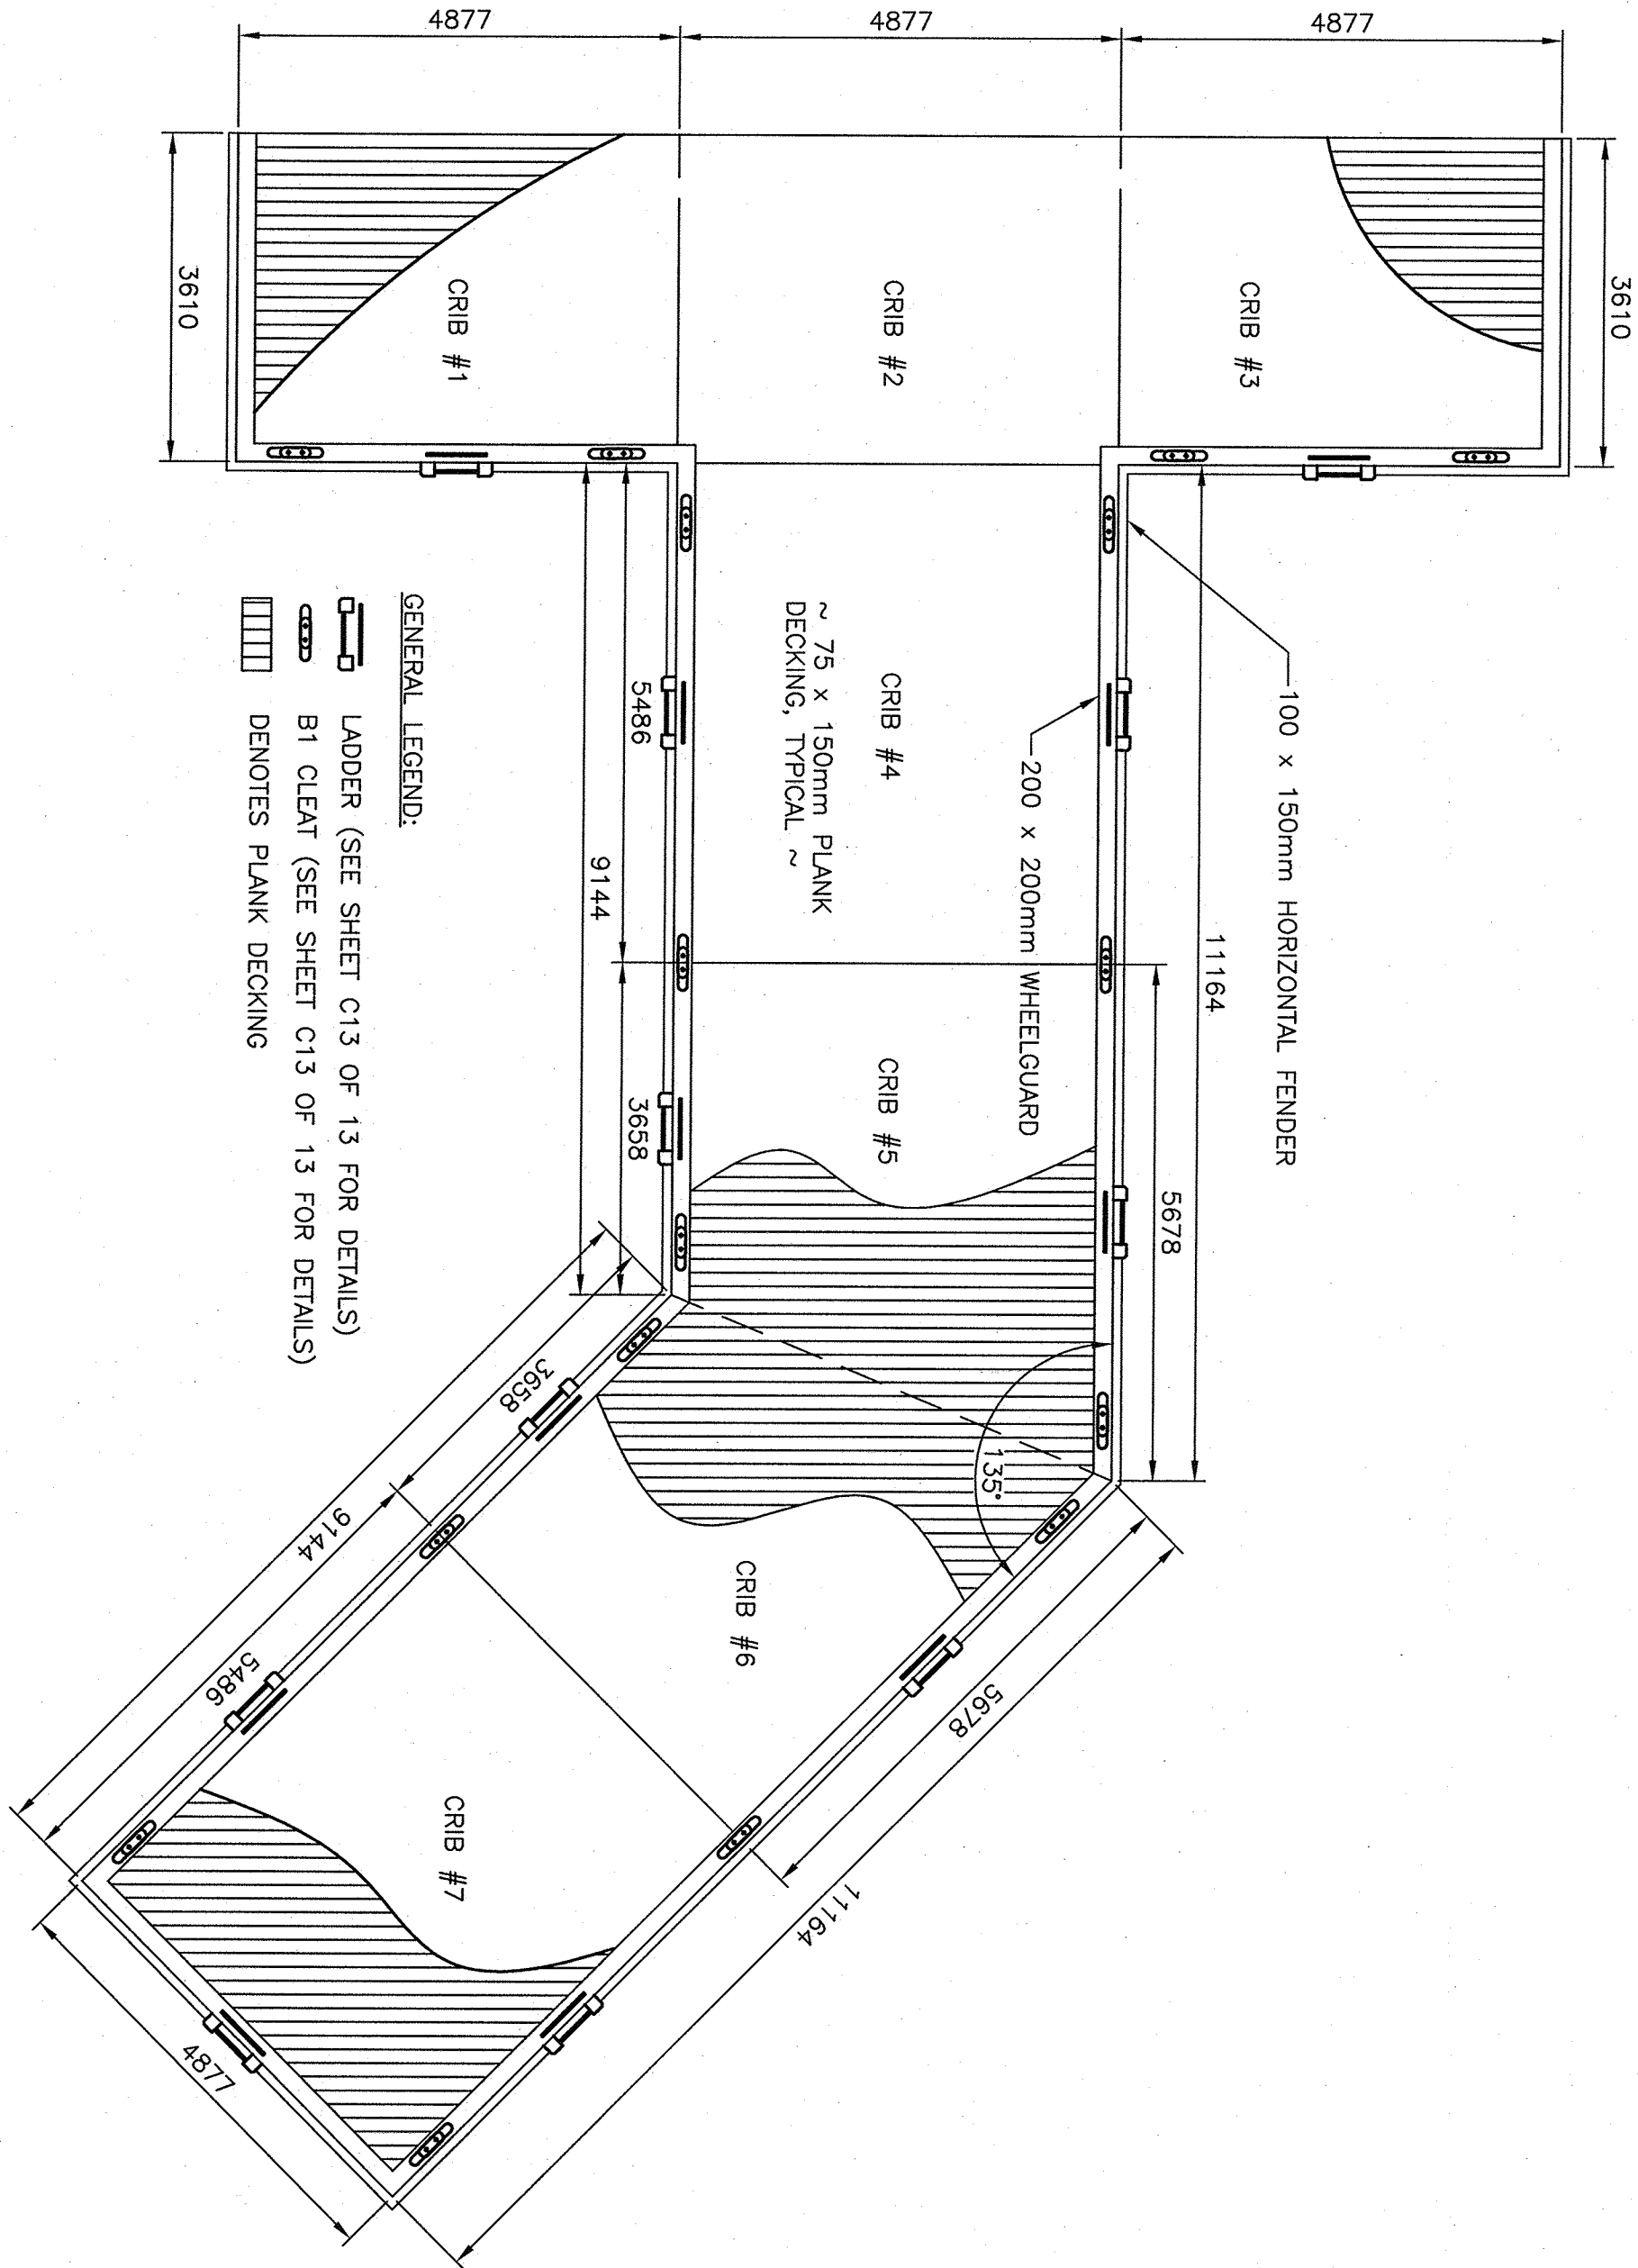

2 WHARF KEY PLAN
SCALE : 1:75

0m 1m 2m 3m 4m 5m 6m 7m 8m 9m 10m

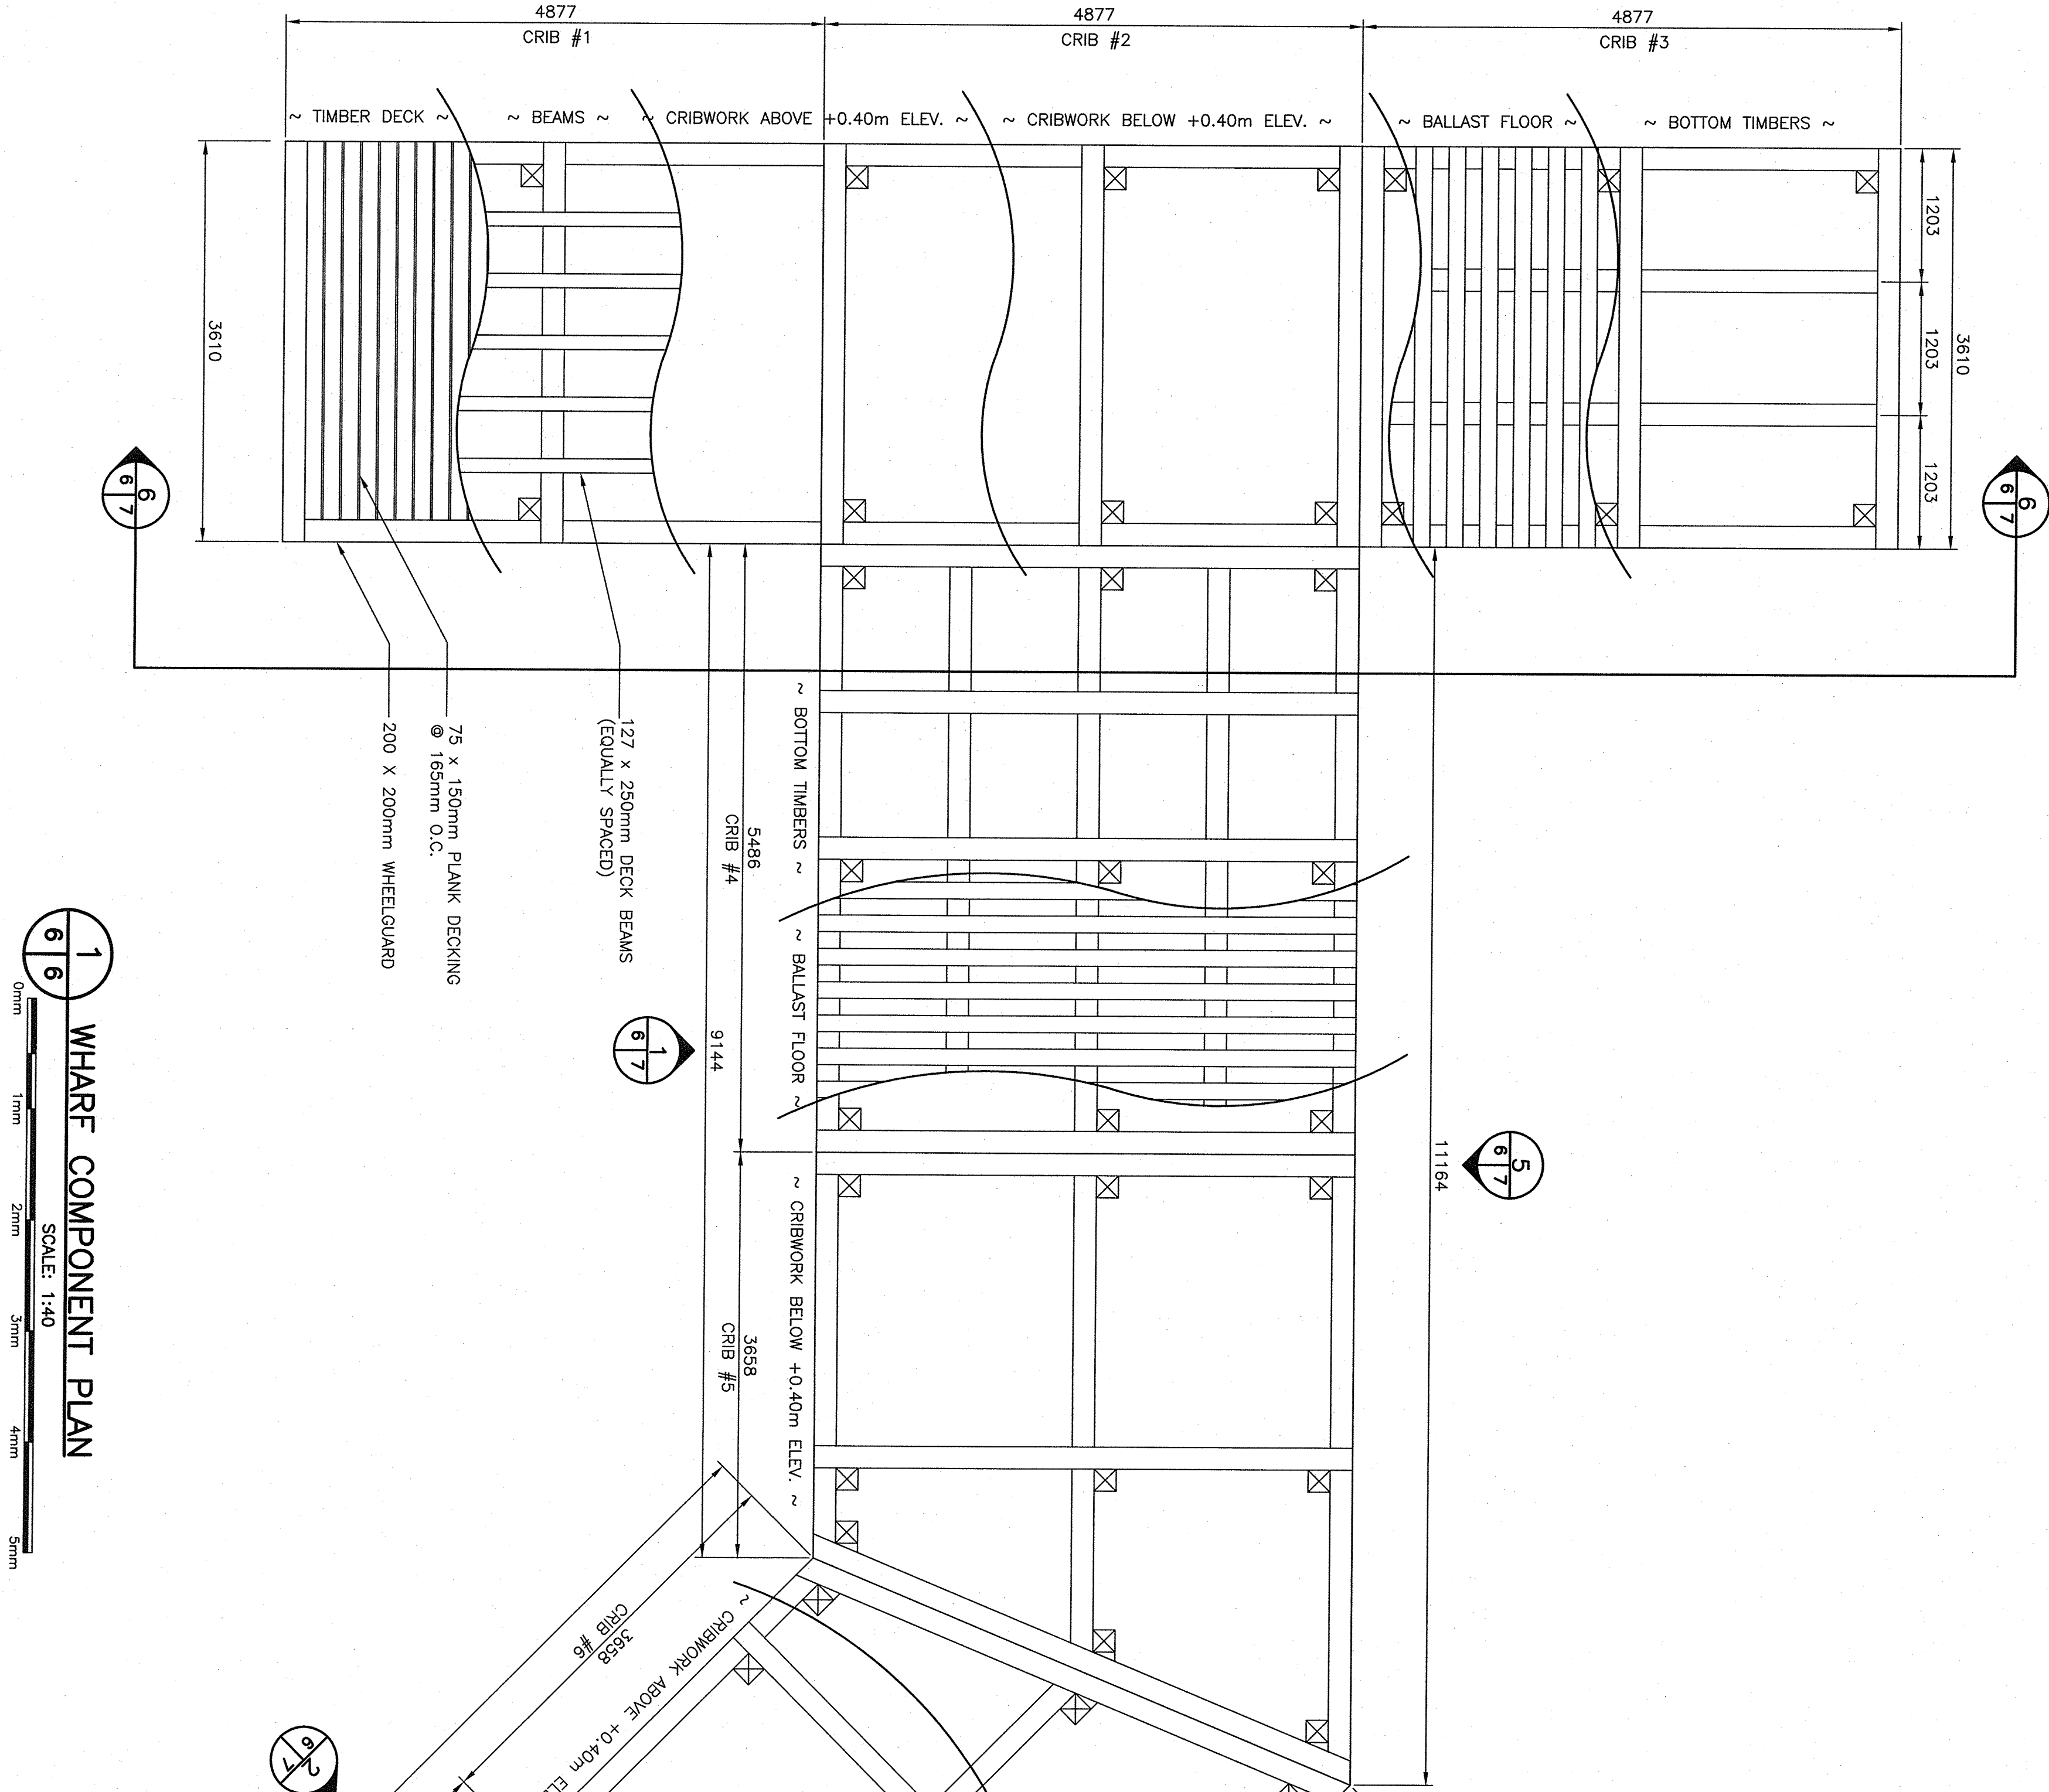

1 WHARF COMPONENT PLAN
SCALE: 1:40

0mm 10mm 20mm 30mm 40mm 50mm

| | | |
|--|-----------------------|--------------------------------|
| drawing | | design |
| NEWMAN SOUND (HEADQUARTERS) WHARF RECONSTRUCTION | | |
| project | | project |
| revisions | | date |
| D | RE-ISSUED FOR TENDER | 16/01/08 |
| C | ISSUED FOR TENDER | 16/11/08 |
| B | ISSUED FOR 98% REVIEW | 16/09/08 |
| A | ISSUED FOR 66% REVIEW | 16/09/11 |
| project | | date |
| designed S. CHAYTOR | | 16/01/08 |
| checked R. SNOW | | 16/11/08 |
| drawn R. SNOW | | 16/11/08 |
| date SEPT. 2015 | | approved |
| approved | | approved |
| date | | date |
| checked | | checked |
| PWSG Project Manager | | Administrateur de projets TRSC |
| project number | | no. du projet |
| R.072196.004 | | |
| drawing no. | | no. du dessin |
| C6 OF 13 | | |