


• WINDOW W16 CONTRACTOR TO MEASURE
EXISTING WINDOW AND RE-INSTALL
SLIDING WINDOW'S SIZE WILL BE ADJUSTED TO
MEET THE A/C UNITS REQUIREMENTS

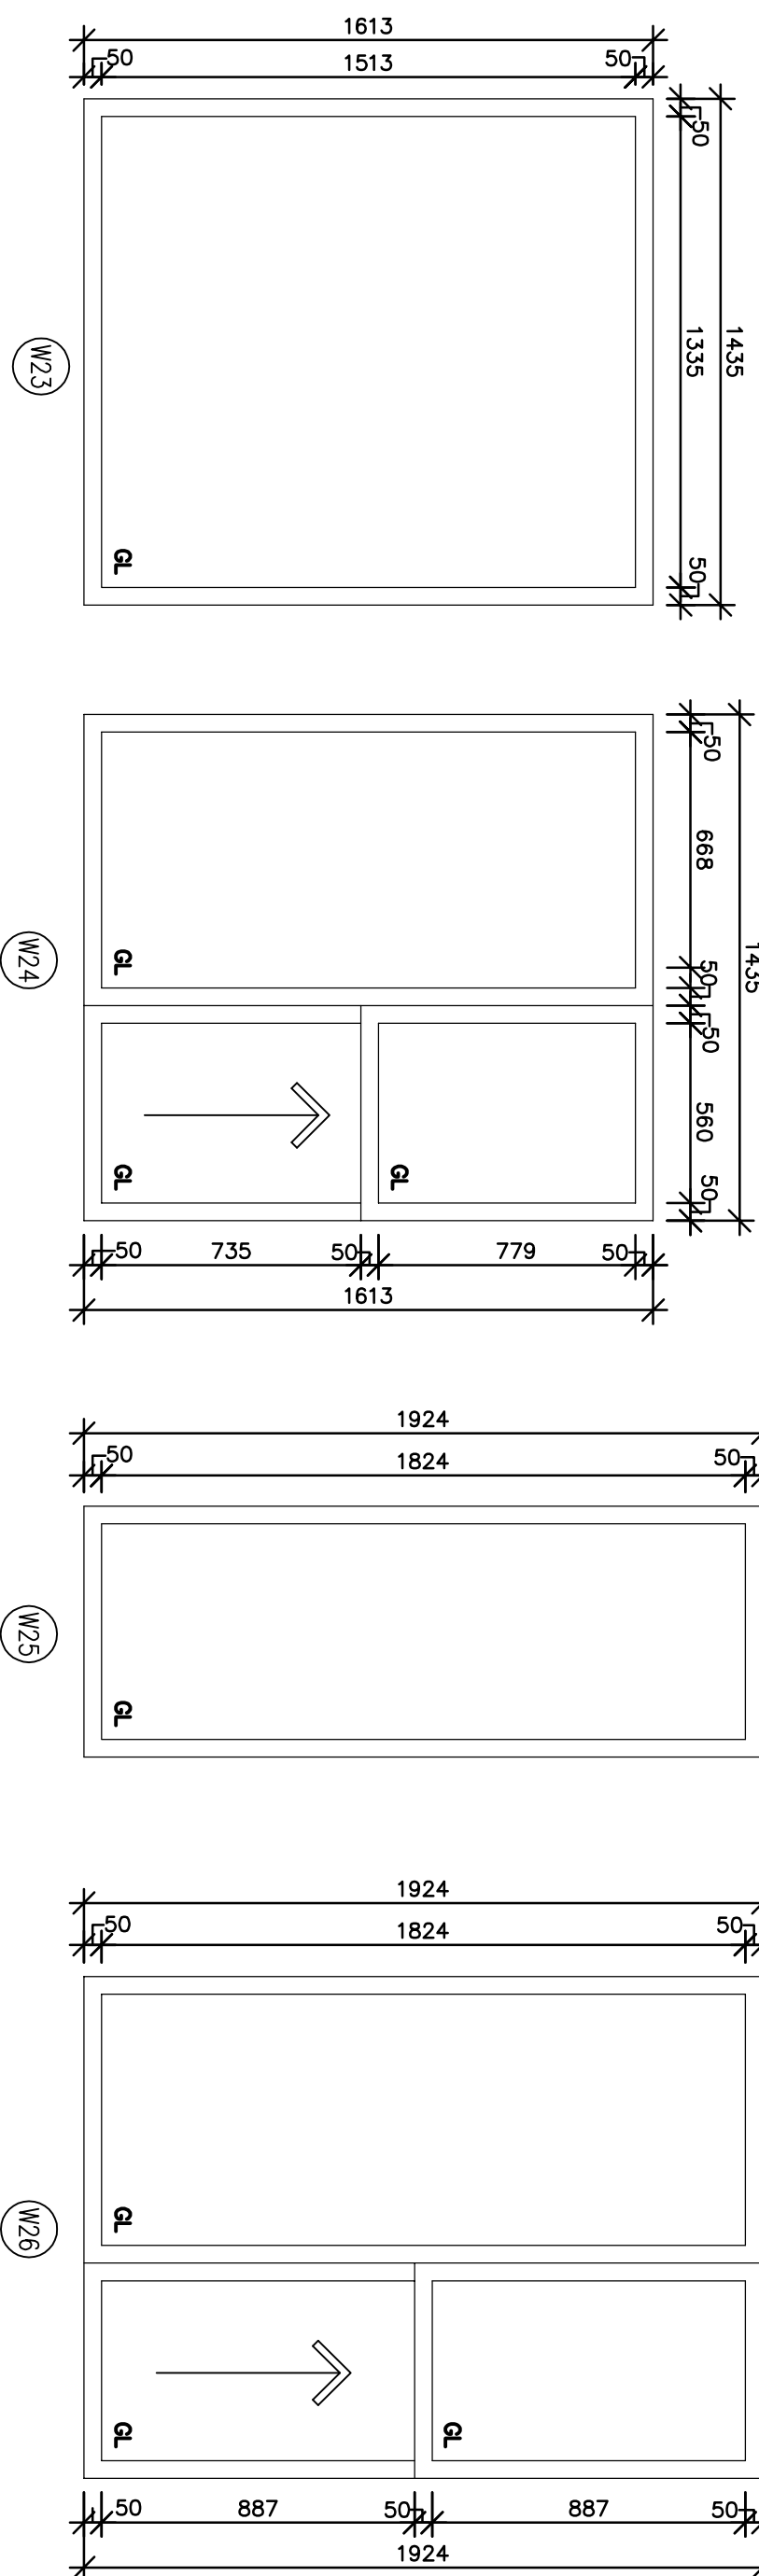

WINDOW NUMBER	SIZE (WIDTH X HEIGHT)	TYPE
W1/W1R	1207mm x 1613mm	COMBINATION UNIT (FIXED & SINGLE HUNG VERTICAL SLIDING WINDOWS)
W2	1207mm x 1613mm	FIXED
W3	1207mm x 1613mm	FIXED
W4/W4R	1181mm x 1607mm	COMBINATION UNIT (FIXED & SINGLE HUNG VERTICAL SLIDING WINDOWS)
W5	1181mm x 1607mm	FIXED
W6	1181mm x 1607mm	FIXED
W7	1207mm x 1613mm	COMBINATION UNIT (FIXED & SINGLE HUNG VERTICAL SLIDING WINDOWS)
W8	1207mm x 1613mm	FIXED
W9	1207mm x 1613mm	COMBINATION UNIT (FIXED & SINGLE HUNG VERTICAL SLIDING WINDOWS)
W10	1181mm x 1607mm	COMBINATION UNIT (FIXED & SINGLE HUNG VERTICAL SLIDING WINDOWS)
W11	1181mm x 1607mm	FIXED
W12/W12R	1181mm x 1607mm	COMBINATION UNIT (FIXED & SINGLE HUNG VERTICAL SLIDING WINDOWS)
W13	1181mm x 1607mm	FIXED
W14	1181mm x 1607mm	COMBINATION UNIT (FIXED & SINGLE HUNG VERTICAL SLIDING WINDOWS)
W15	1181mm x 1607mm	FIXED
W16	1181mm x 1607mm	COMBINATION UNIT (FIXED & SINGLE HUNG VERTICAL SLIDING WINDOWS)
W17	1181mm x 1607mm	FIXED
W18	1181mm x 1607mm	COMBINATION UNIT (FIXED & SINGLE HUNG VERTICAL SLIDING WINDOWS)
W19	1181mm x 1607mm	FIXED
W20	1207mm x 1613mm	COMBINATION UNIT (FIXED & SINGLE HUNG VERTICAL SLIDING WINDOWS)
W21	1207mm x 1613mm	FIXED
W22	1207mm x 1613mm	COMBINATION UNIT (FIXED & SINGLE HUNG VERTICAL SLIDING WINDOWS)

WINDOW GENERAL NOTES

- WINDOWS TO BE ALUMINUM REEFER
- CONTRACTOR TO VERIFY ALL WINDOW SIZES AND LOCATIONS BEFORE INSTALLATION AT ALL TIMES AND CONTRACTOR WILL HAVE TO WORK AROUND WINDOW W13 WILL BE RE-INSTALLED
- PROVIDE LIMITED TO NO ACCESS FROM THE EXTERIOR CONTRACTOR TO CONFIRM IF EXISTING BLINDS CAN BE RE-INSTALLED AND THEN RE-INSTALLED UPON COMPLETION
- EXTERIOR INSECT SCREENS TO BE PROVIDED BY CONTRACTOR TO BE REMOVED UPON COMPLETION
- EXTERIOR WINDOW BLINDS AND RE-INSTALL

GENERAL NOTES

- CONTRACTOR RESPONSIBLE FOR MOVING EXISTING FURNITURE AND REPLACING THEM TO THEIR ORIGINAL LOCATION

CONTRACTOR TO SITE VERIFY ALL WINDOW MEASUREMENTS PRIOR TO SHOP DRAWINGS

01	ISSUED FOR TENDER	15.08.13
revision		date



Project title
titre du projet
JOYCEVILLE ONTARIO
Correctional Services Canada
HIGHWAY 15, PO Box 880
Kingston, Ontario
JOYCEVILLE INSTITUTION
BUILDING 1 WINDOW
REPLACEMENT

drawing title titre du dessin WINDOW TYPES	approved by approuvé par EAC	drawn by dessiné par D.T.
	checked by vérifié par EAC	
	approved by approuvé par EAC	
	drawn by dessiné par BID	

drawing no. dessiné no. C-A4	project no. no. du projet R.075435.001	project date date du projet AUGUST 13, 2015	project manager gestionnaire du projet BID
------------------------------------	--	---	--