



GARY CARROTHERS CONSULTING PREPARED THIS DRAWING FOR THE LISTED CLIENT ONLY AND ACCEPTS NO RESPONSIBILITY FOR THIRD PARTY USE.

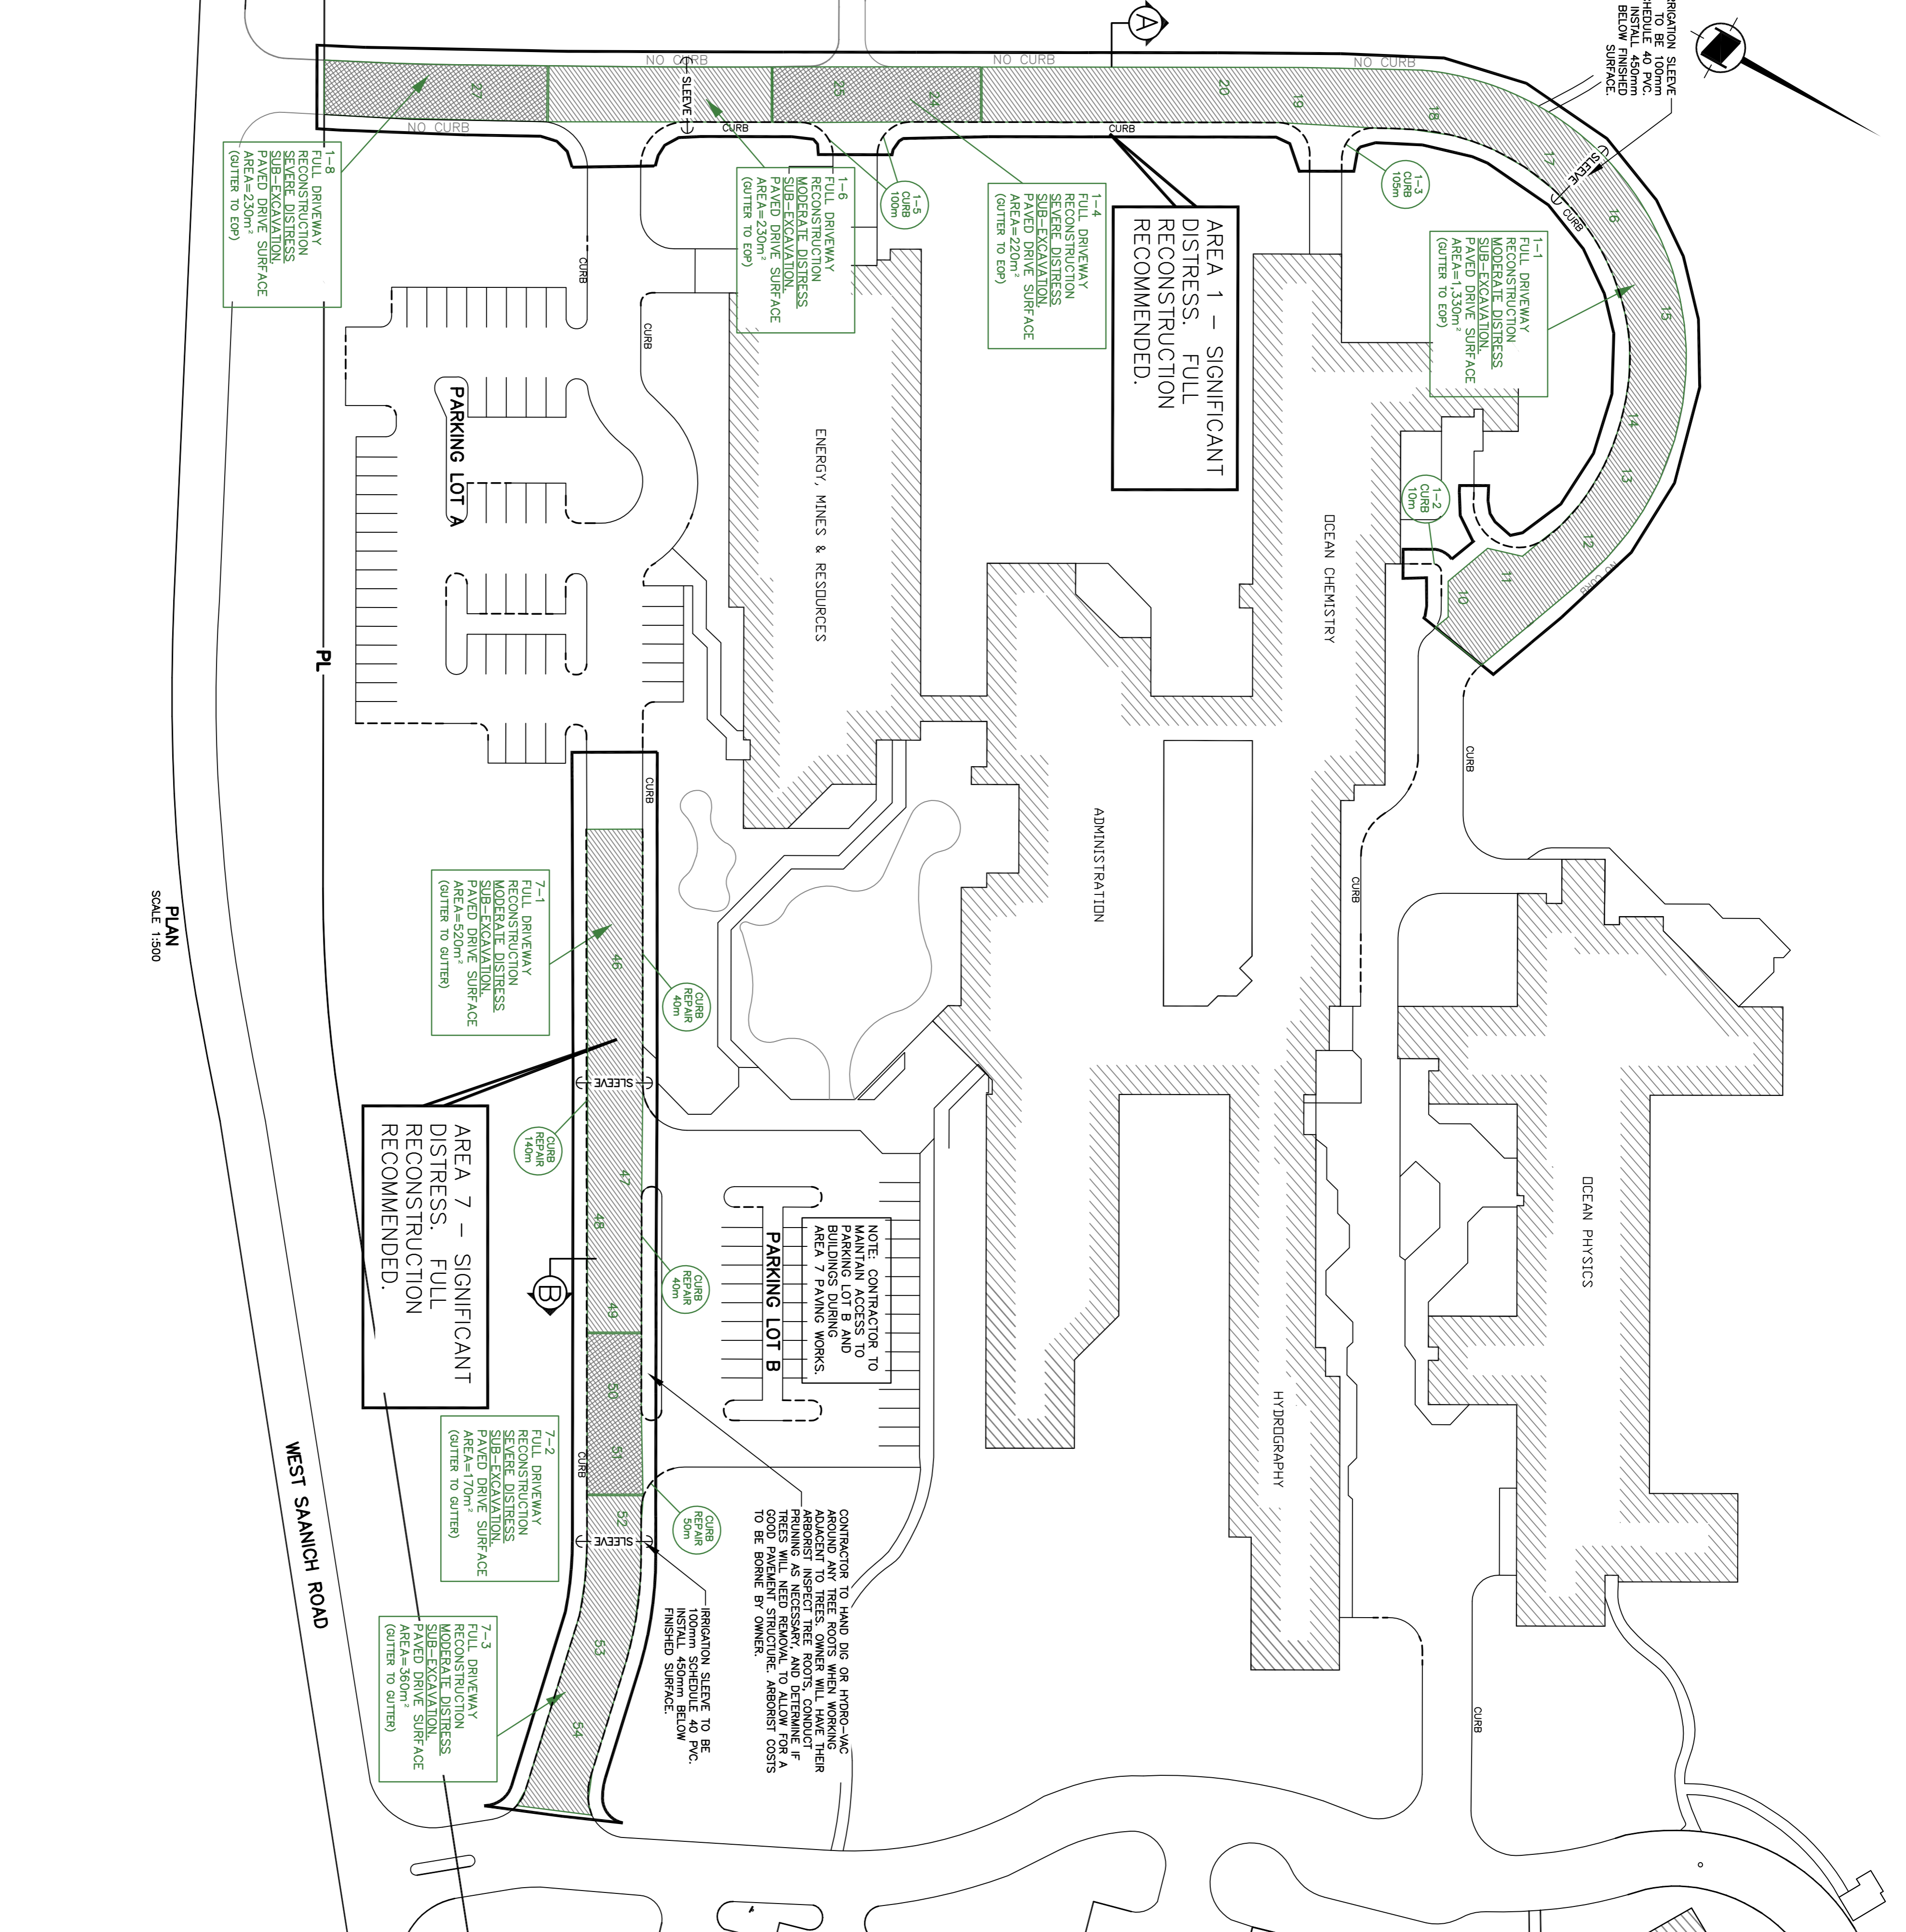

PLAN
SCALE 1:500

PROVISIONAL ROLLED CONCRETE CURB
SCALE 1:10

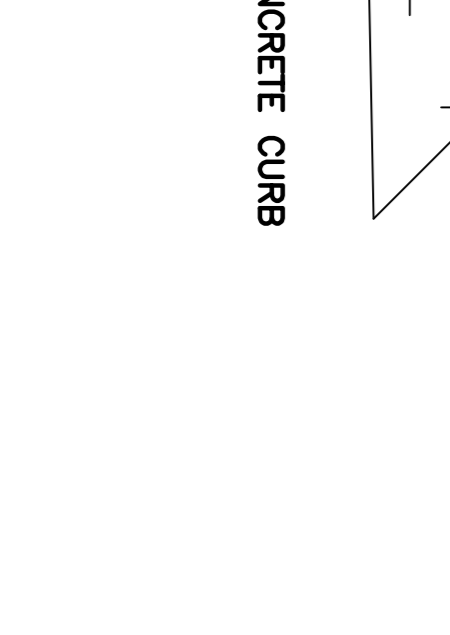


NOTES:

1. REFER TO MASTER MUNICIPAL CONSTRUCTION DOCUMENTS (MMCD) LATEST VERSION FOR ALL WORKS.
2. MAINTAIN EXISTING GRADES UNLESS NOTED OTHERWISE ON THE PLANS OR IF APPROVED IN WRITING BY THE ENGINEER.
3. EXCAVATE TO THE DEPTHS SHOWN IN THE TABLE ABOVE WHEN DIRECTED BY ENGINEER. DISPOSE OF EXCAVATION OFFSITE.
4. IF ENGINEER DETERMINES SUBGRADE IS POOR AFTER THE CONTRACTOR COMPLETES THE SUBBASE AND EXCAVATION, THEN CONTRACTOR TO SUB-EXCAVATE, DISPOSE OF MATERIAL, IMPORT NEW GRAVEL AND COMPACT UNDER THE OVER EXCAVATION CONTRACT UNIT RATE.
5. IMPORT NEW GRAVEL TO THE STANDARD SPECIFIED COMPACT GRAVEL TO THE SPECIFIED STANDARD.
6. ARRANGE AND PAY FOR THE NUCLEAR DENSIFIER TESTING OF THE COMPACTED GRAVEL.
7. ALL DIMENSIONS ARE IN mm UNLESS NOTED OTHERWISE.
8. IF ENGINEER APPROVES, CONTRACTOR TO SUBGRAVE BELOW SUBBASE LEVEL TO SUITABLE DENSE/HARD MATERIAL. WORK TO INCLUDE DISPOSAL, GRAVEL IMPORT AND COMPACTATION PAID FOR BY CONTRACT UNIT RATES. OWNER'S SUPERVISOR TO CALCULATE IN PLACE VOLUMES FOR PAYMENT.

TABLE 1
SCHEDULE OF WORK FOR DRIVEWAY AND PARKING LOT RECONSTRUCTION AND PATCHING

ITEM	MATERIAL	THICKNESS (mm) AND COMMENTS	DRIVEWAY & PARKING DRIVE ASILES	PARKING SPOTS
PAVEMENT	HOT MIX BITUMINOUS ASPHALT	80 (2-40 LIFTS)	50	50
TOP COURSE GRAVEL	20# MINUS CRUSHED ROCK	80		50
SUB-BASE GRAVEL	80# MINUS CRUSHED ROCK	250 SEVERE DISTRESS 125 LOW TO MODERATE		150
SUBGRADE	80# MINUS CRUSHED ROCK	NO WORK PROPOSED BUT WORK MAY BE REQUIRED REFER TO NOTES		

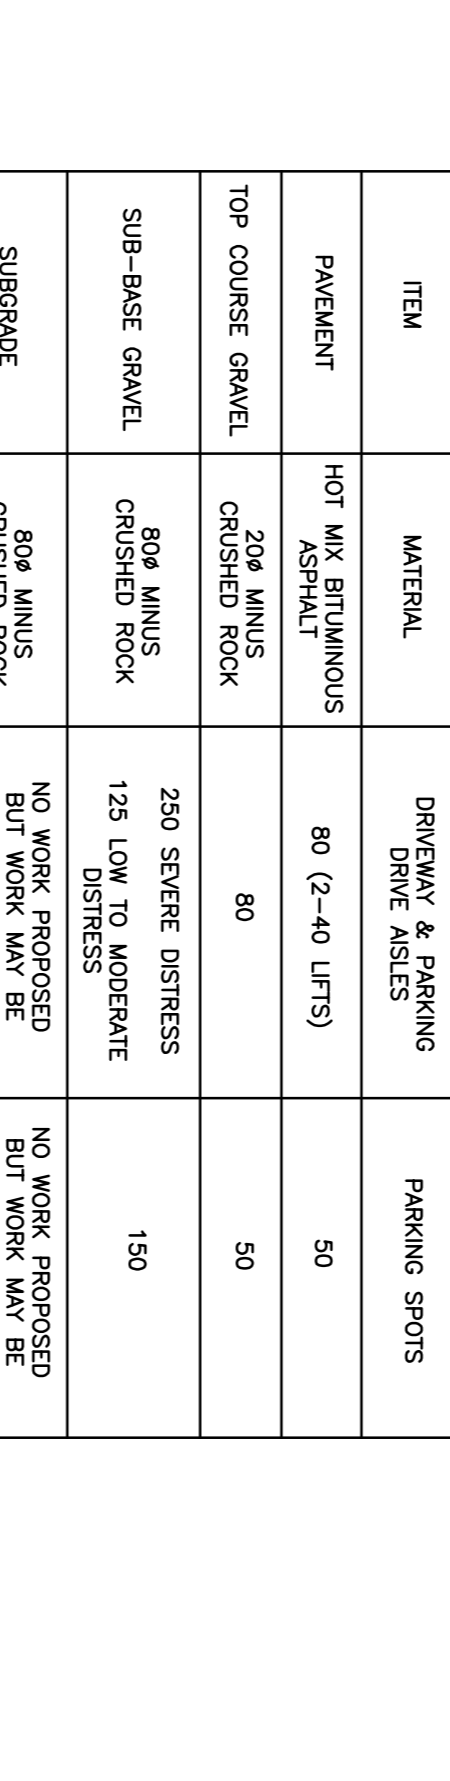

ISSUED FOR TENDER

INSTITUTE OF OCEAN SCIENCES, SIDNEY, BC
Driveway & Parking Lot Rehabilitation Program
Areas #1 & #7: Pavement Reconstruction Plan

GARY CARROTHERS CONSULTING

Rev: 3

Scale: As Noted

Project #: 0582

Checked: dp/gkc

Approved: gkc

Date: Oct 14, 2015

Designated: gkc

Rev: 3

CALL

BC

1-800-474-6886
CELLULAR: 6896

NOTE: THE CONTRACTOR IS TO CALL EXISTING SERVICES, STREET LIGHTS, B.C. ONE CALL, AND HAVE THEM LOCATED PRIOR TO ANY CONSTRUCTION. NOT SHOWN ON THIS PLAN.