

**NOTES**

**SURVEY PARTY CHIEF** EDDIE BEARNS  
**SURVEY VESSEL**  
**SURVEY DATE(S)** MAY 20 21 2015

**POSITIONING SYSTEM USED** DGPS (WITH OTF)  
**LAND SURVEY POSITION BY** DGPS (WITH OTF)

**DATA TAPERS/SCIS USED**  
**CAD DRAWING FILE(S)**



**OFFICE PROCESSOR** EDDIE BEARNS  
**DATE OF PROCESSING** MAY 2015

**CONTROL POINTS:**


PN NAME	EASTING	NORTHING	ELEV.	DESCRIPTION
BP102	43802.716	549105.104	101.007	GEODETIC CANADA BRASS PLAQUE SET IN BEDROCK
CL MON703028	434354.804	5491426.834	49.453	PROVINCIAL CANADA BRASS PLAQUE SET IN BEDROCK
CL MON703027	436529.712	5490498.998	93.375	PROVINCIAL CANADA BRASS PLAQUE SET IN BEDROCK
F.I.P. #2	437815.209	5491085.209	134.811	FOUND IRON PIN IN GRAVEL
F.I.P. #3	43861.551	5491083.899	109.768	FOUND IRON PIN IN GRAVEL

ALL ELEVATIONS IN METERS.  
 ALL ELEVATIONS REFERRED TO GEODETIC BP102 ELEV. +101.007 m (BRASS PLAQUE SET IN BEDROCK).  
 COORDINATES FOR HORIZONTAL CONTROL ARE GIVEN ON THE U.T.M. MAPPING PLANE, ZONE 21, USING THE NORTH AMERICAN DATUM OF 1983 (NAD83).  
 ALL FIELD NOTES ARE IN GROS MORNE BOOK #368 "C".

- NOTES:**
1. QUARRY BENCH DEVELOPMENT AND ROCK EXTRACTION TO START ADJACENT TO EXISTING QUARRY ENTRANCE AND CONTINUE TOWARDS QUARRY ENTRANCE.
  2. ALL QUARRY DEVELOPMENT UNDER THIS PROJECT TO ENSURE EASE OF SUBSEQUENT DEVELOPMENT.
  3. ROCK EXTRACTION MUST PROCEED SO ALL BENCHES ARE DEVELOPED EQUALLY FROM TOP TO BOTTOM AT THE SAME TIME.
  4. ALL AREAS TO BE BLASTED ARE TO BE CLEARED, GRUBBED AND STRIPPED AS REQUIRED.
  5. ALL CLEARED MATERIAL, GRUBBED MATERIAL, AND STRIPPED MATERIAL TO BE STORED IN SEPARATE STOCKPILES IN THE QUARRY AS DIRECTED BY PARKS CANADA.

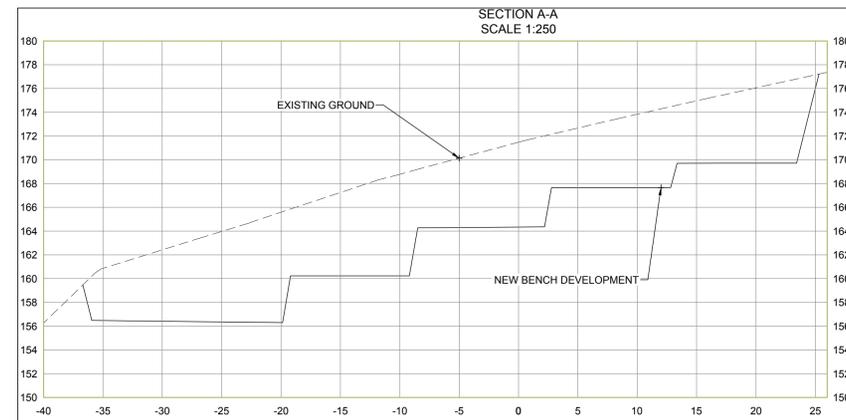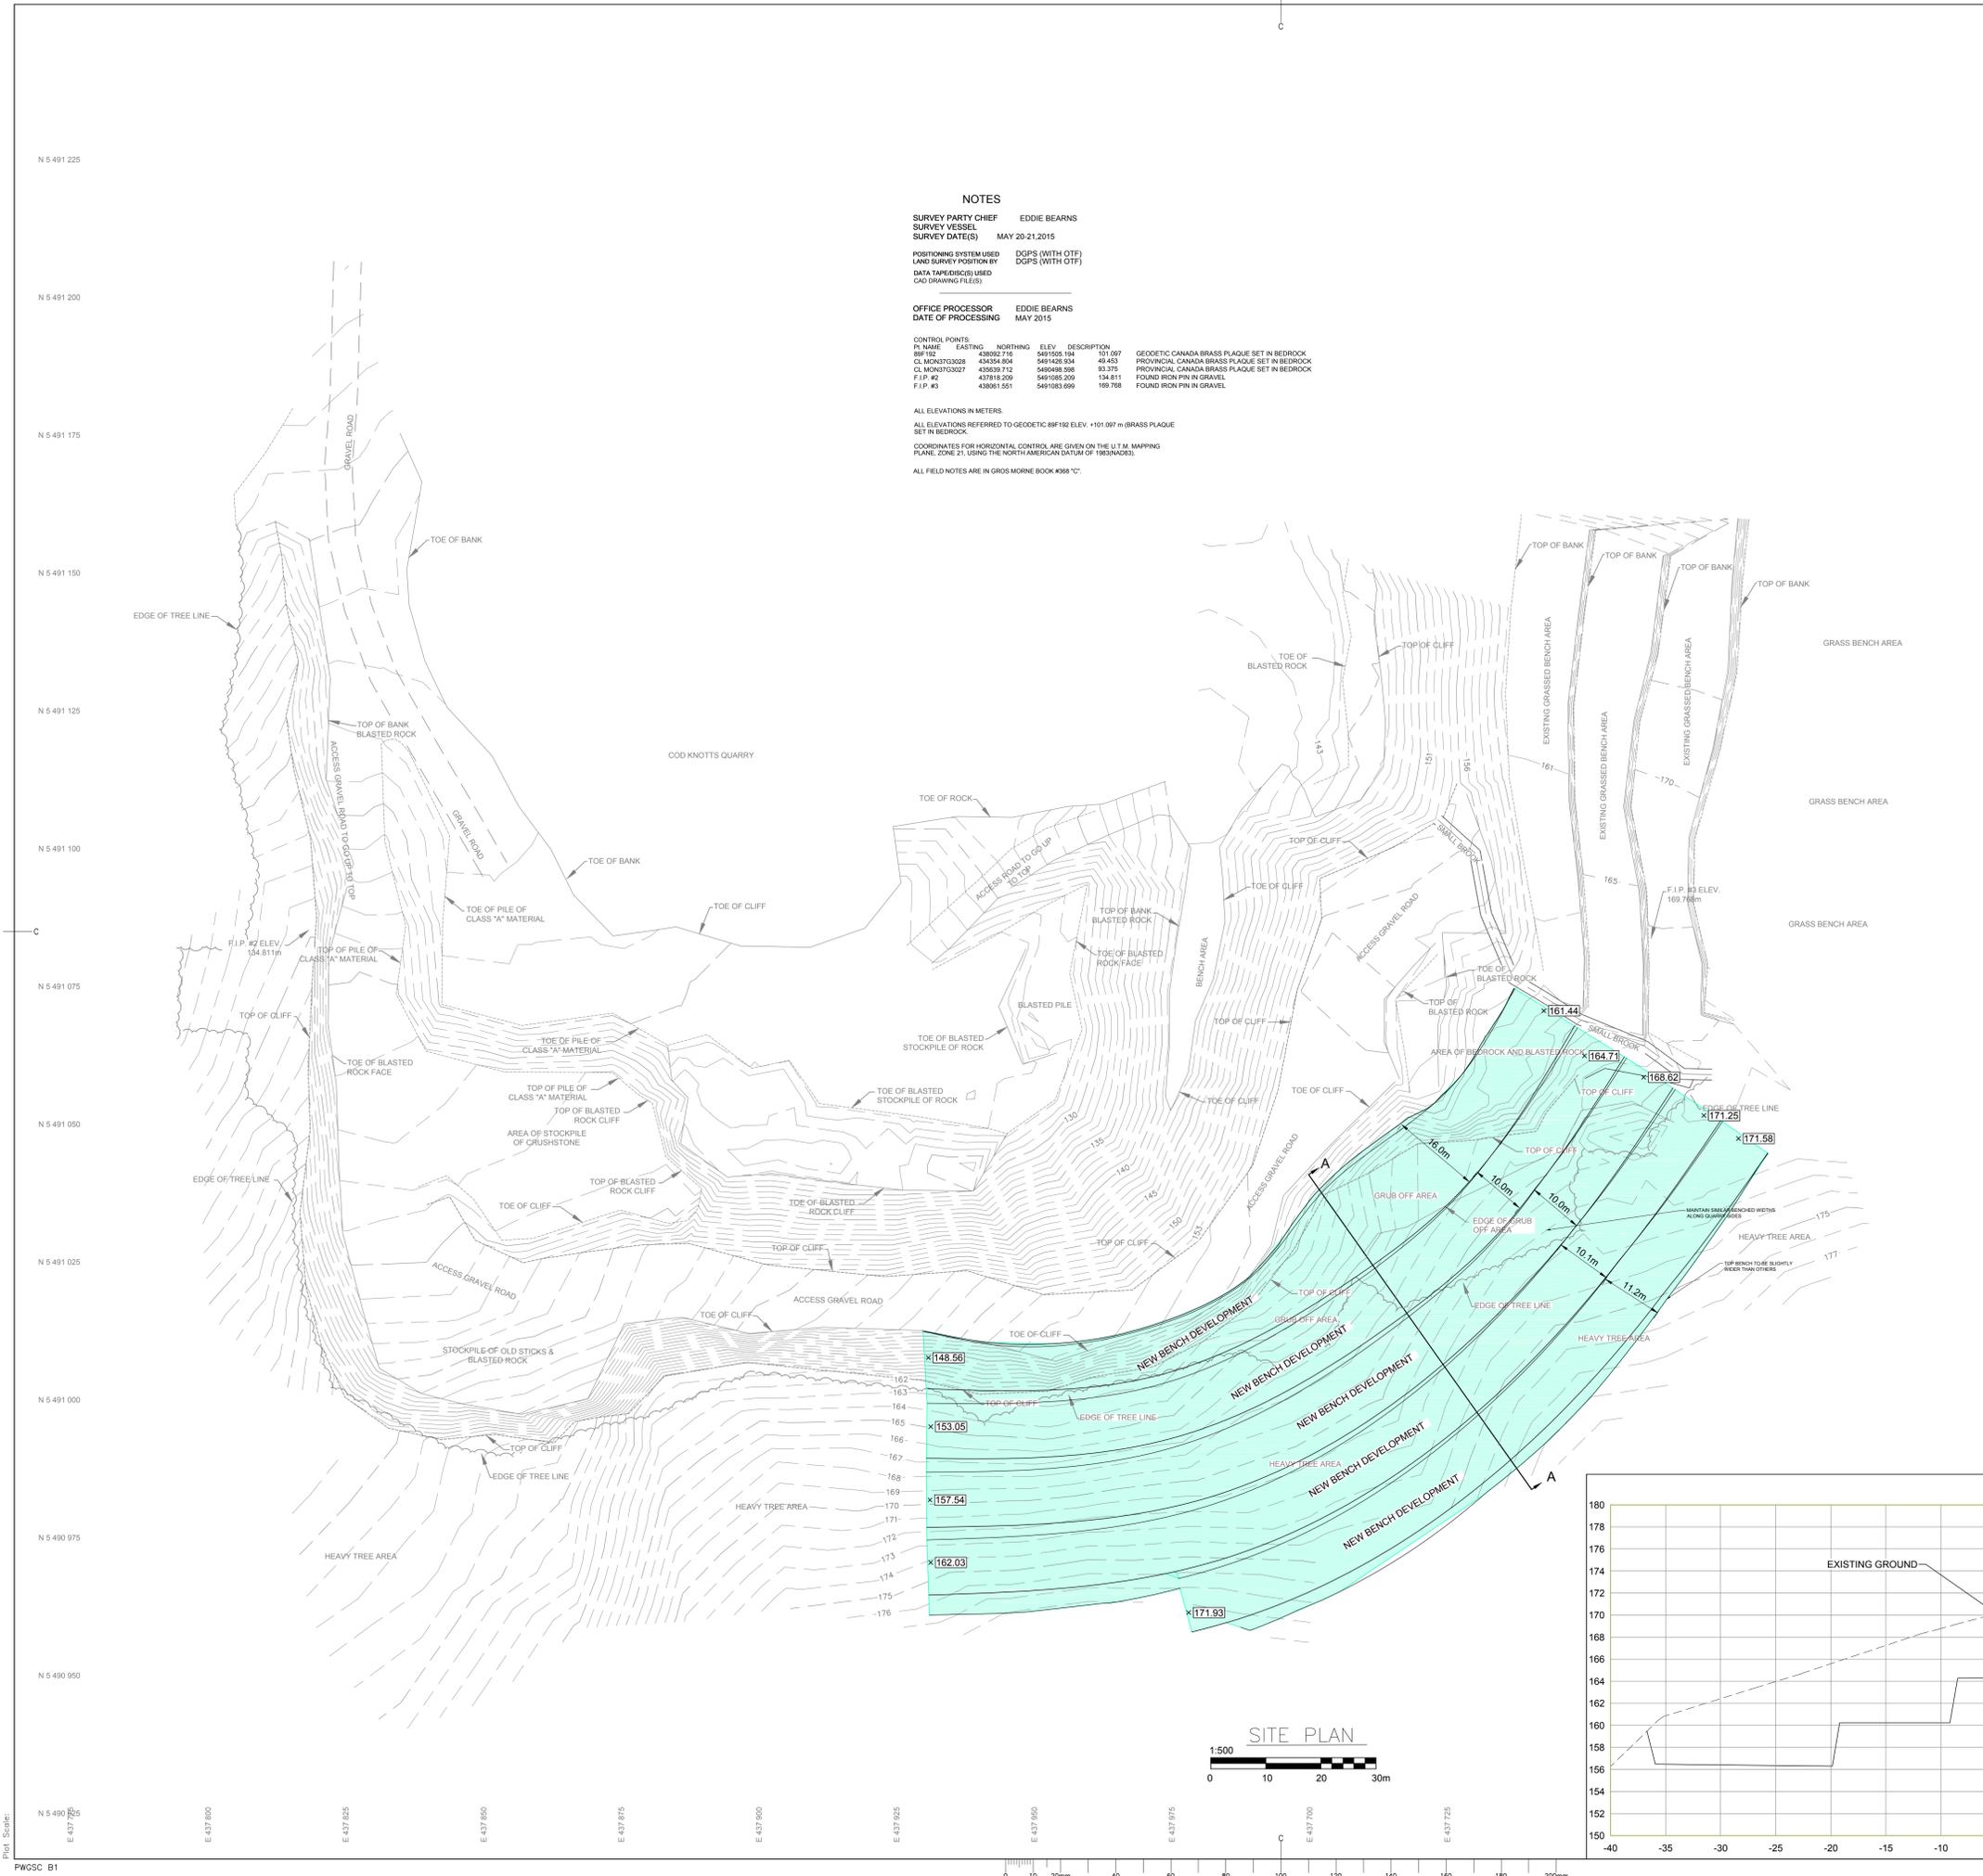

0		
revisions		date

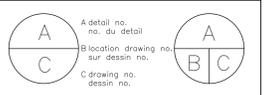

project **COD KNOTTS QUARRY DEVELOPMENT/ ROCK EXTRACTION PLAN GROS MORNE NATIONAL PARK, NL** project

drawing	dessin
<b>ADDENDUM No. 1</b>	
designed	PWGS
date	MAY 2015
drawn	M.A.L.
date	JUNE 2015
approved	
date	
Tender	Submission
PWGS Project Manager	Administrateur de projets TPSGC
project number	no. du projet
<b>R.074176.001</b>	
drawing no.	no. du dessin
<b>1 OF 1</b>	