Government of Canada New Building Issue for Tender Elk Point, Alberta

## Addendum No. 1

March 02, 2016



GOVERNMENT OF CANADA New Building Elk Point, AB

ADDENDUM NO. 1 March 2, 2016

Project No. 144202690

The Ridding Documents are amended as noted in this Addendum, which consists of one (1) page and the

The Bidding Documents are amended as noted in this Addendum, which consists of one (1) page and the following attachments:

## 1. Added Addendums:

a. Electrical Addendum E-01....(3) pages, Dated March 2, 2016

This addendum is issued prior to bid closing to amend the bid documents. This Addendum will form part of the Contract Documents. Include in the Bid price all such revisions which will become part of the Work. Perform all such Work in accordance with the contract documents.

Acknowledge receipt of this Addendum by reference in the Bid Form submitted by the bidding Contractors. Ensure that all parties submitting bids are aware of all items included in this addendum.

END OF ADDENDUM NO. ONE

Stantec Architecture Ltd.

Page 1

The Bidding Documents are amended as noted in this Addendum, which consists of one (1) page and the following attachments:

## 1. Drawings:


- a. E100 Electrical Site Plan, (1) page dated January 29, 2016
- b. E400 Electrical Single Line Diagram and Schedules, (1) page dated January 29, 2016

This addendum is issued prior to bid closing to amend the bid documents. This Addendum will form part of the Contract Documents. Include in the Bid price all such revisions which will become part of the Work. Perform all such Work in accordance with the contract documents.

Acknowledge receipt of this Addendum by reference in the Bid Form submitted by the bidding Contractors. Ensure that all parties submitting bids are aware of all items included in this addendum.


- 1. SPECIFICATIONS
  - .1 None at this time
- DRAWINGS
  - .1 None at this time

END OF ADDENDUM NO. E-01

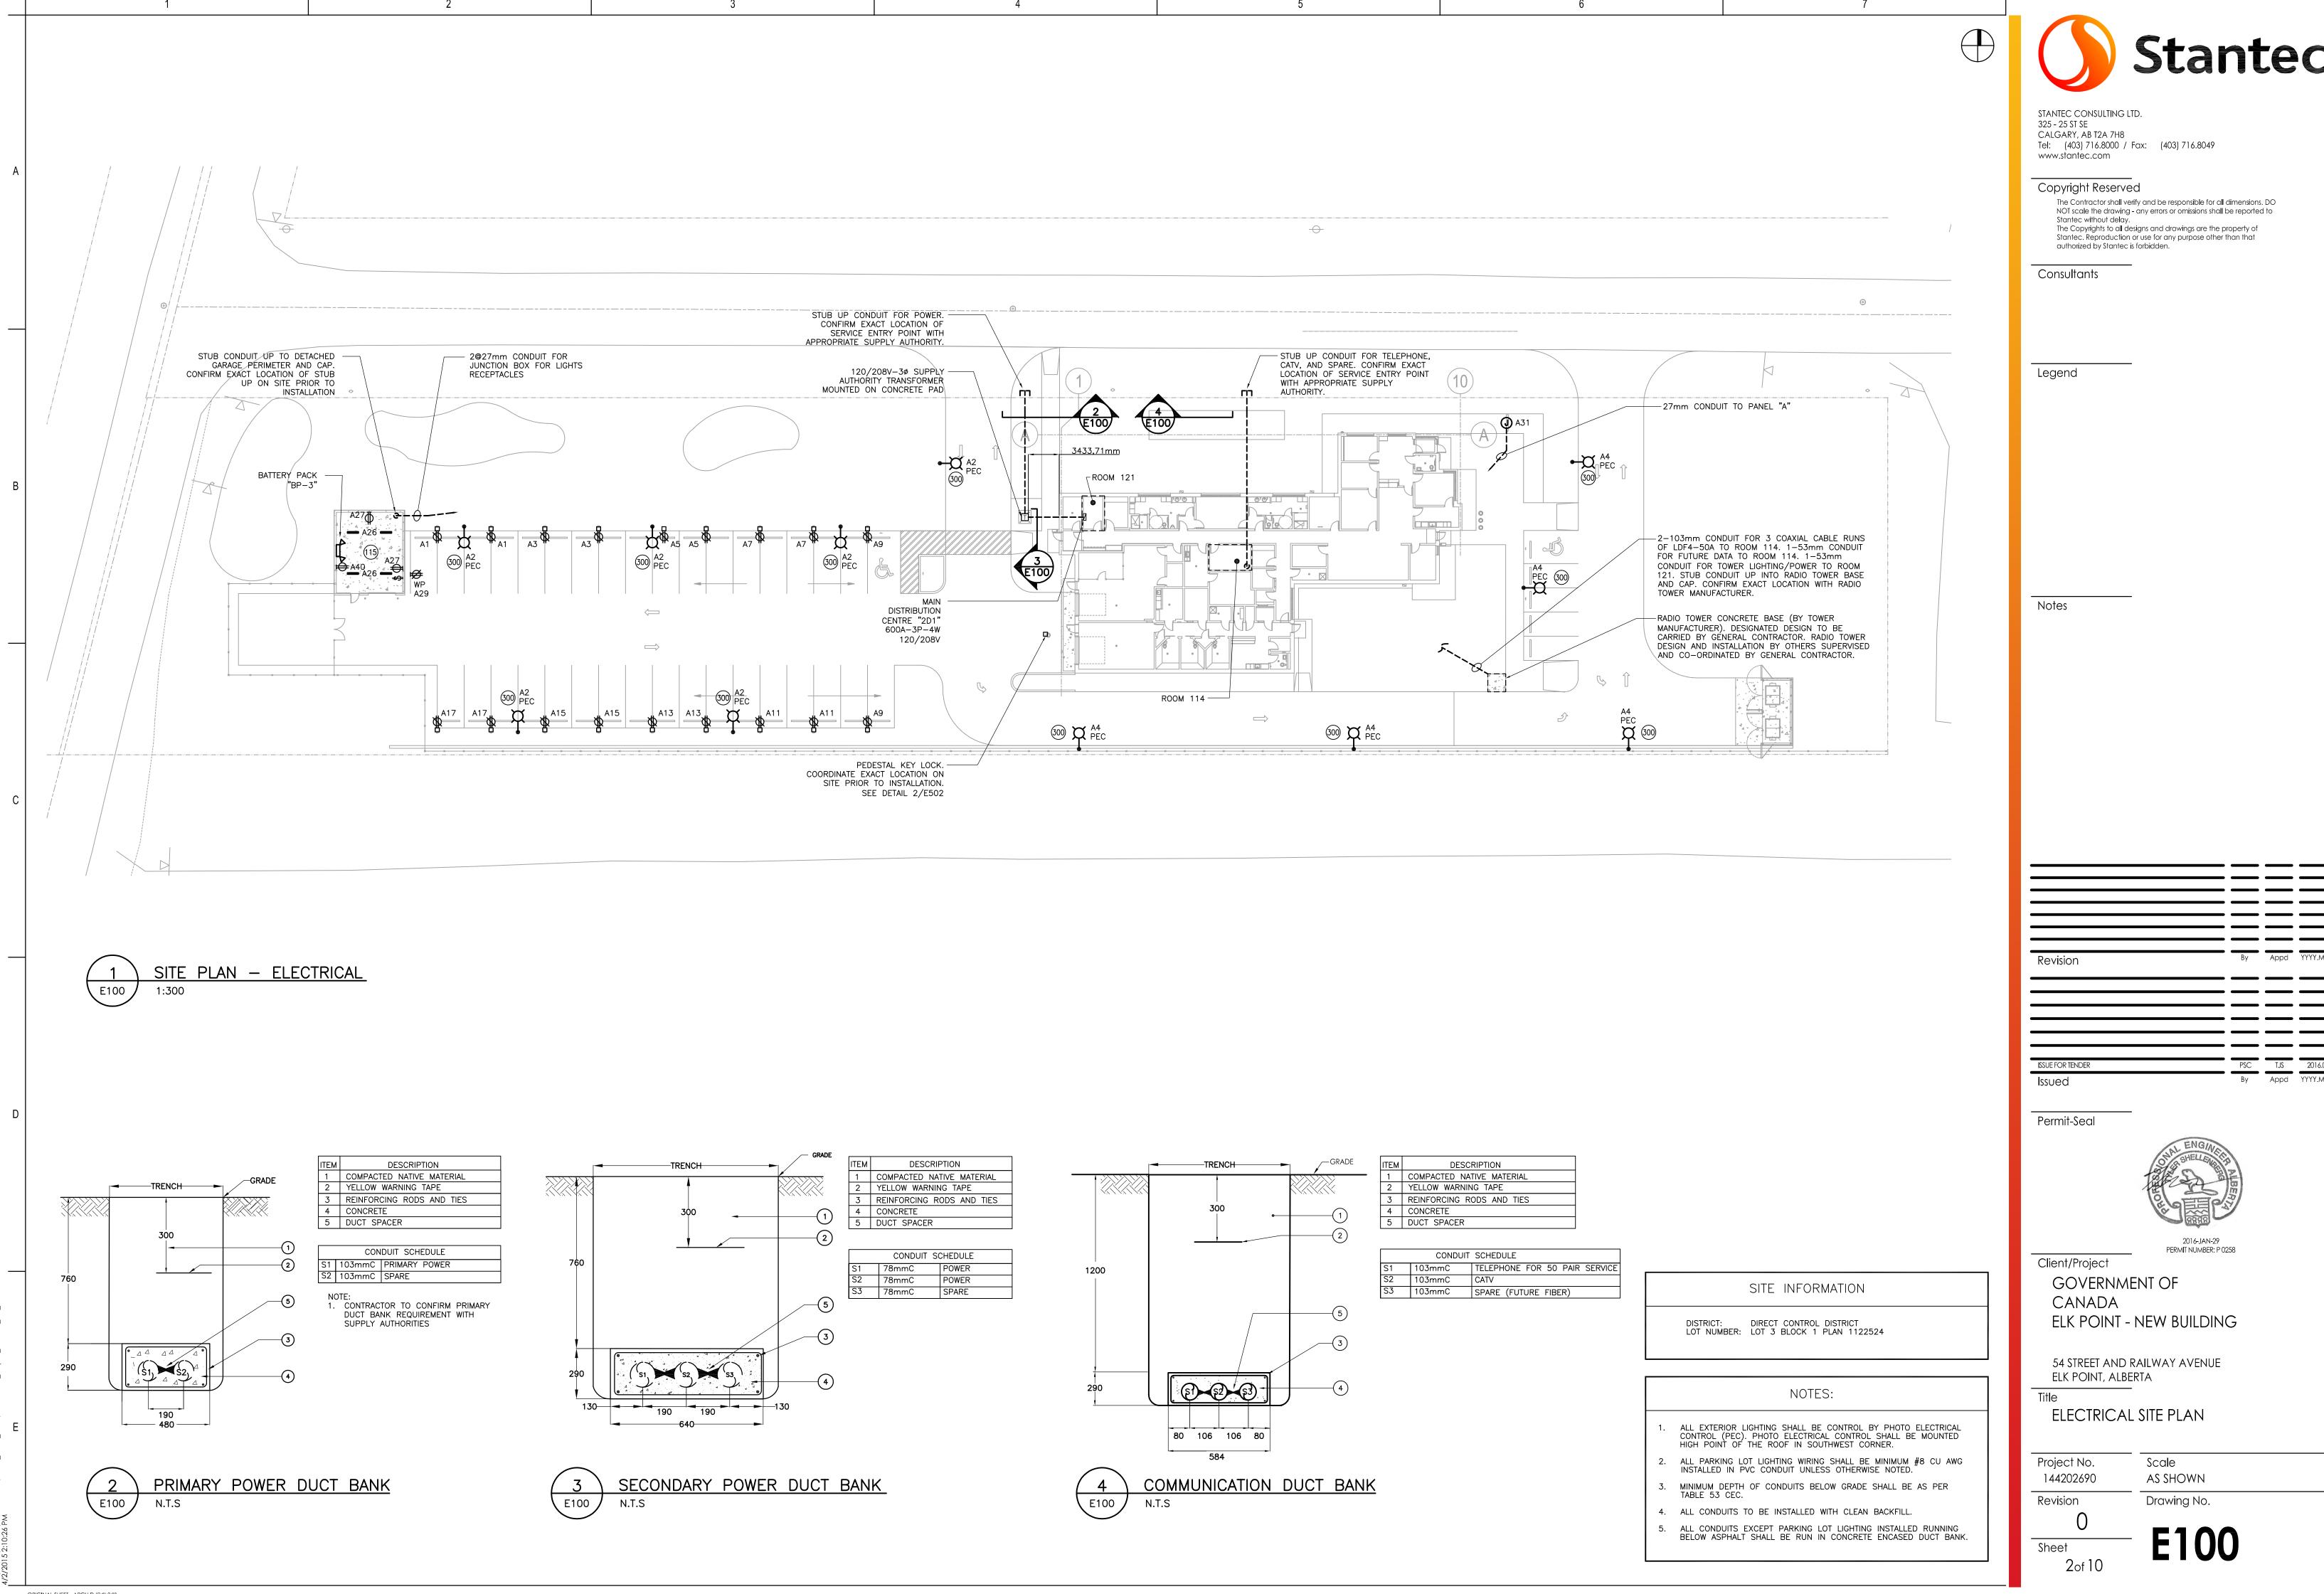

By Appd YYYY.MM.DD

ORIGINAL SHEET - ARCH D (24"x36")

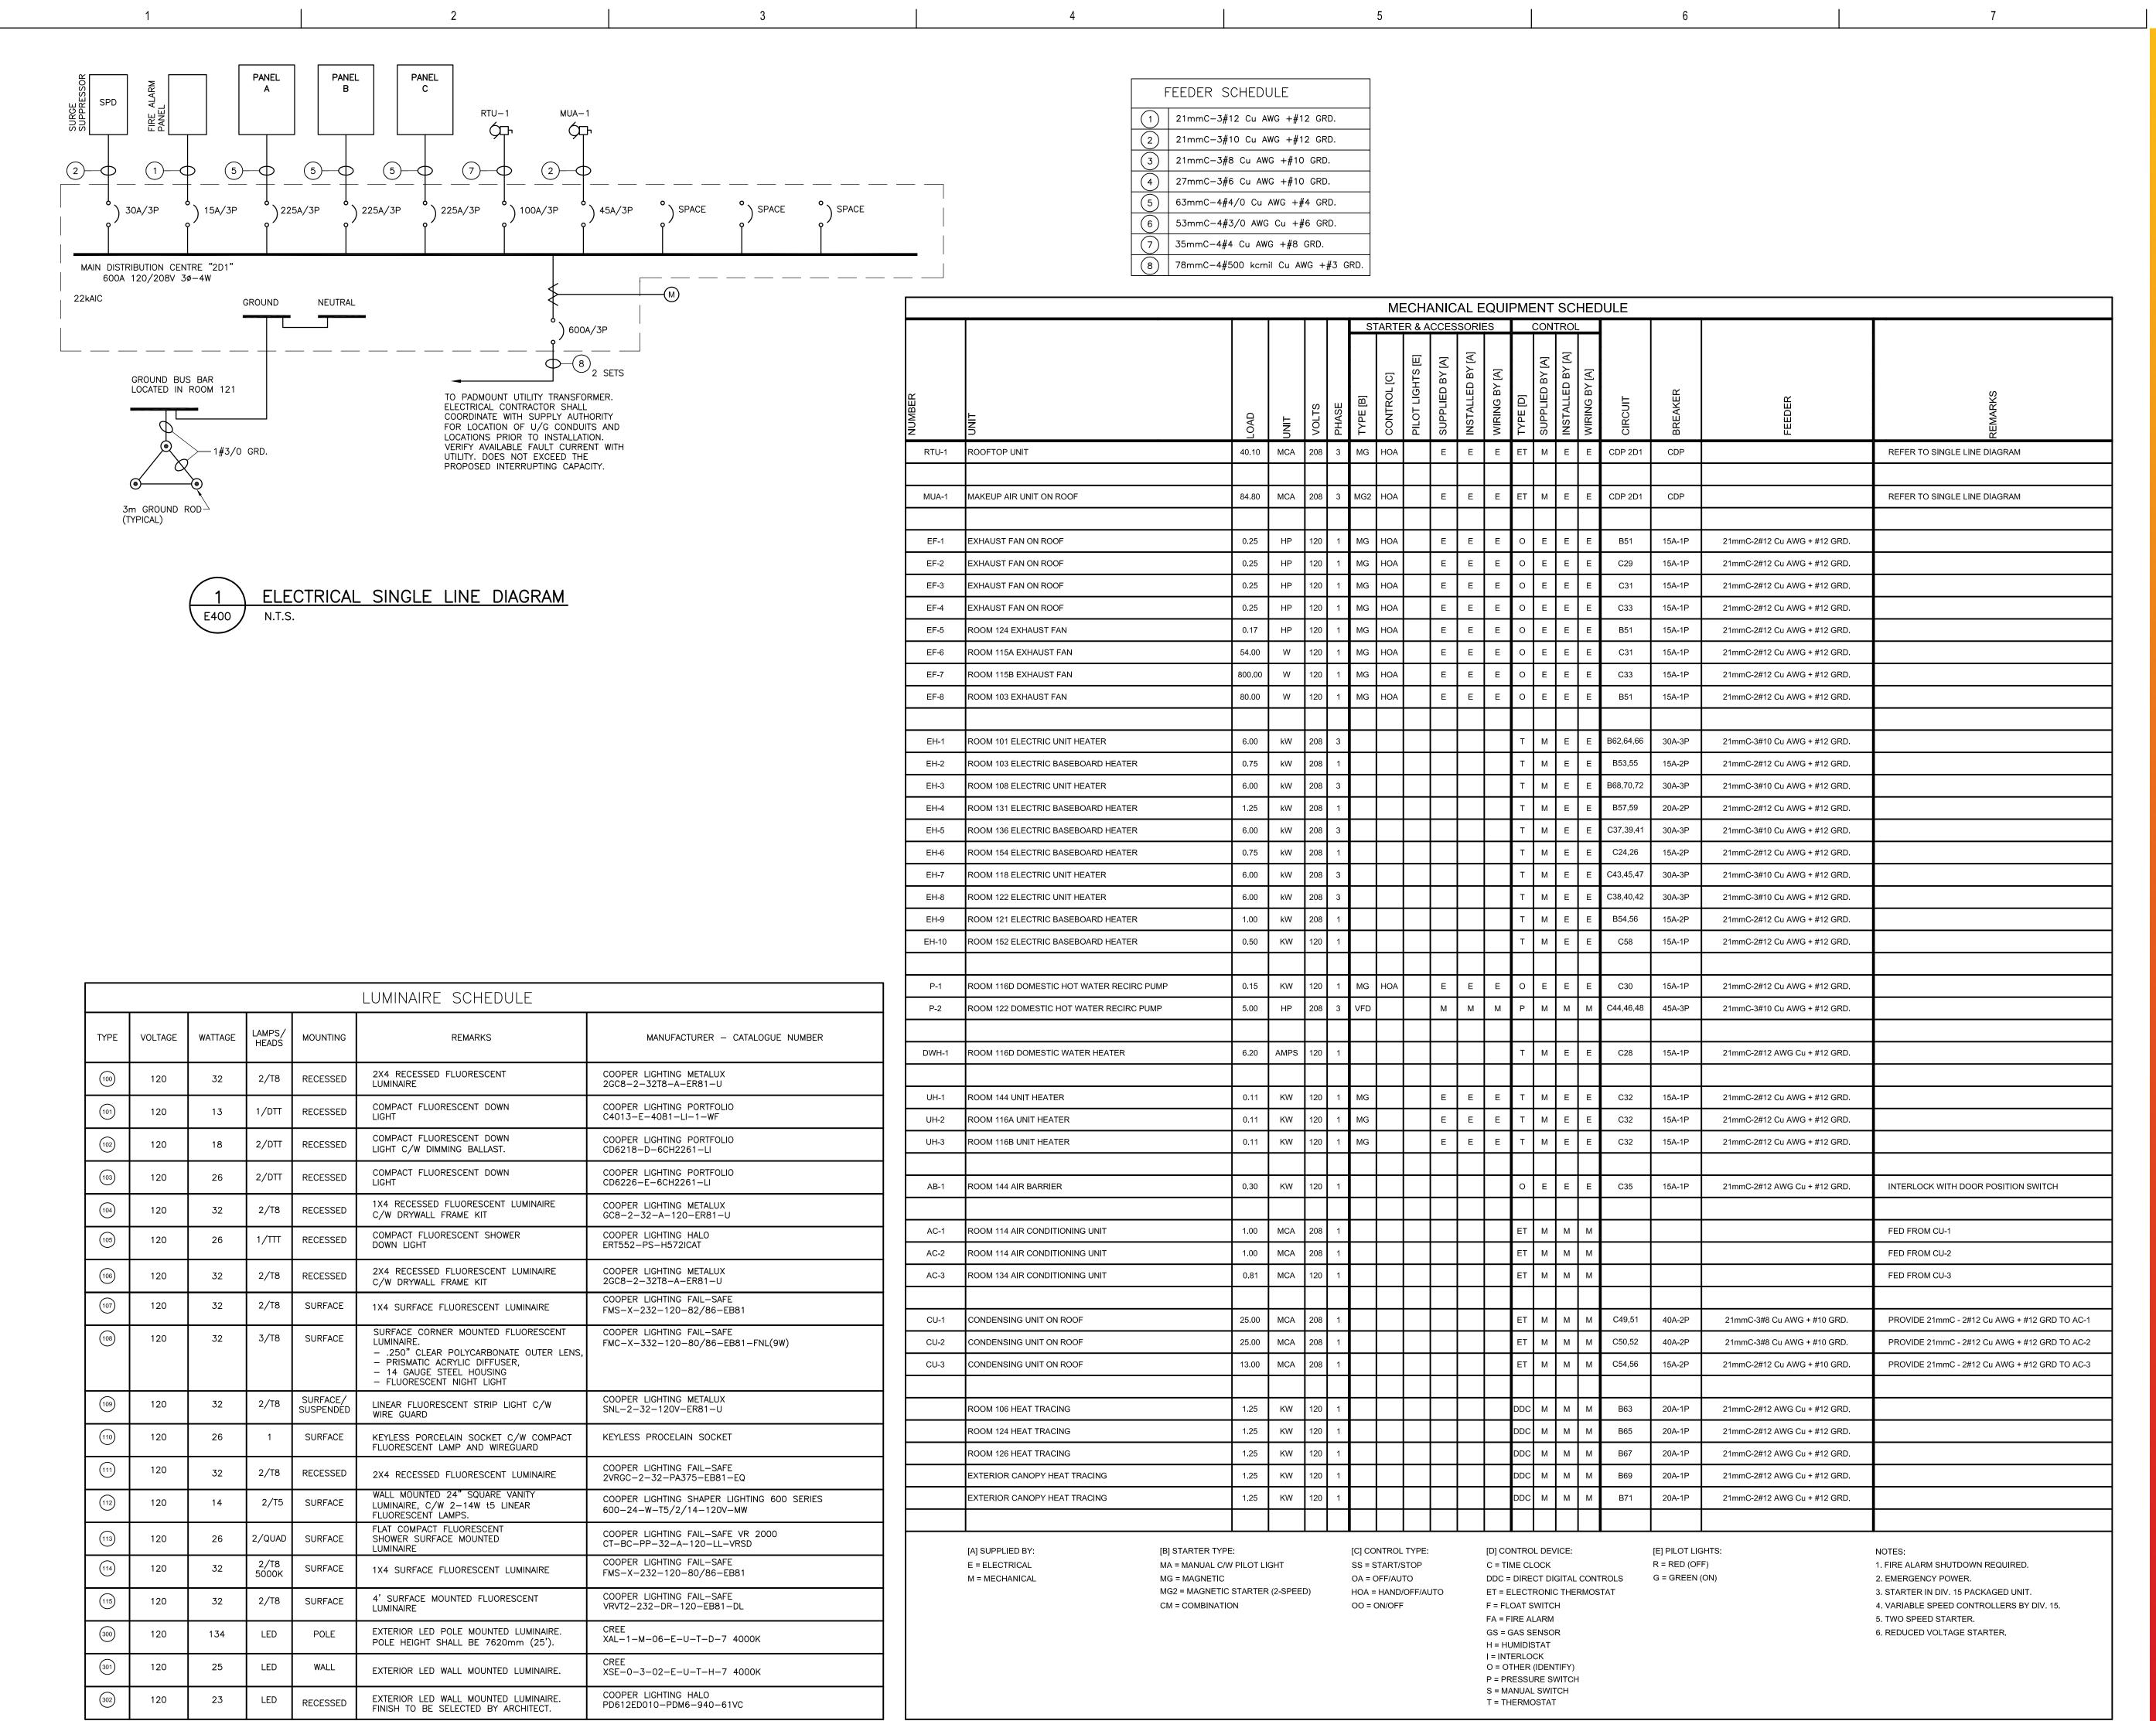

**Stantec** 

STANTEC CONSULTING LTD.
325 - 25 ST SE
CALGARY, AB T2A 7H8
Tel: (403) 716.8000 / Fax: (403) 716.8049
www.stantec.com

Copyright Reserved

The Contractor shall verify and be responsible for all dimensions. DO NOT scale the drawing - any errors or omissions shall be reported to Stantec without delay.

The Copyrights to all designs and drawings are the property of Stantec. Reproduction or use for any purpose other than that authorized by Stantec is forbidden.

Consultants

Legend

Notes

Revision

ISSUE FOR TENDER

Permit-Seal

Issued



By Appd YYYY.MM.DD

2016-JAN-29 PERMIT NUMBER: P 0258

Client/Project

GOVERNMENT OF CANADA ELK POINT - NEW BUILDING

54 STREET AND RAILWAY AVENUE ELK POINT, ALBERTA

ELECTRICAL SINGLE LINE DIAGRAM AND SCHEDULES

Project No. 144202690

Revision

Sheet

Scale AS SHOWN

Drawing No.

E400