

IMAGE 06:
DETAIL VIEW OF LANTERN WINDOW WITH BRONZE BATTEN ASSEMBLY (EXTERIOR).
REFER TO DETAIL 3/Ab501



IMAGE 03:
DETAIL VIEW OF EXISTING RAILING BOOT TO BE REPLACED.
REFER TO DETAIL 7/Ab502



IMAGE 05:
DETAIL VIEW OF LANTERN WINDOW ASSEMBLY (INTERIOR).
REFER TO DETAIL 4/Ab501




IMAGE 02:
BRACKET AT TOP OF LADDERS 1, 2 & 3 TO BE REPLACED.
REFER TO DETAIL 2/Ab500



IMAGE 04:
REMOVE OVER-SPRAYED PAINT ON UNDERSIDE OF FLOOR SLABS (TYPICAL).



IMAGE 01:
BRACKET AT TOP OF LADDERS 4 & 5 TO BE REPLACED.
REFER TO DETAIL 3/Ab500

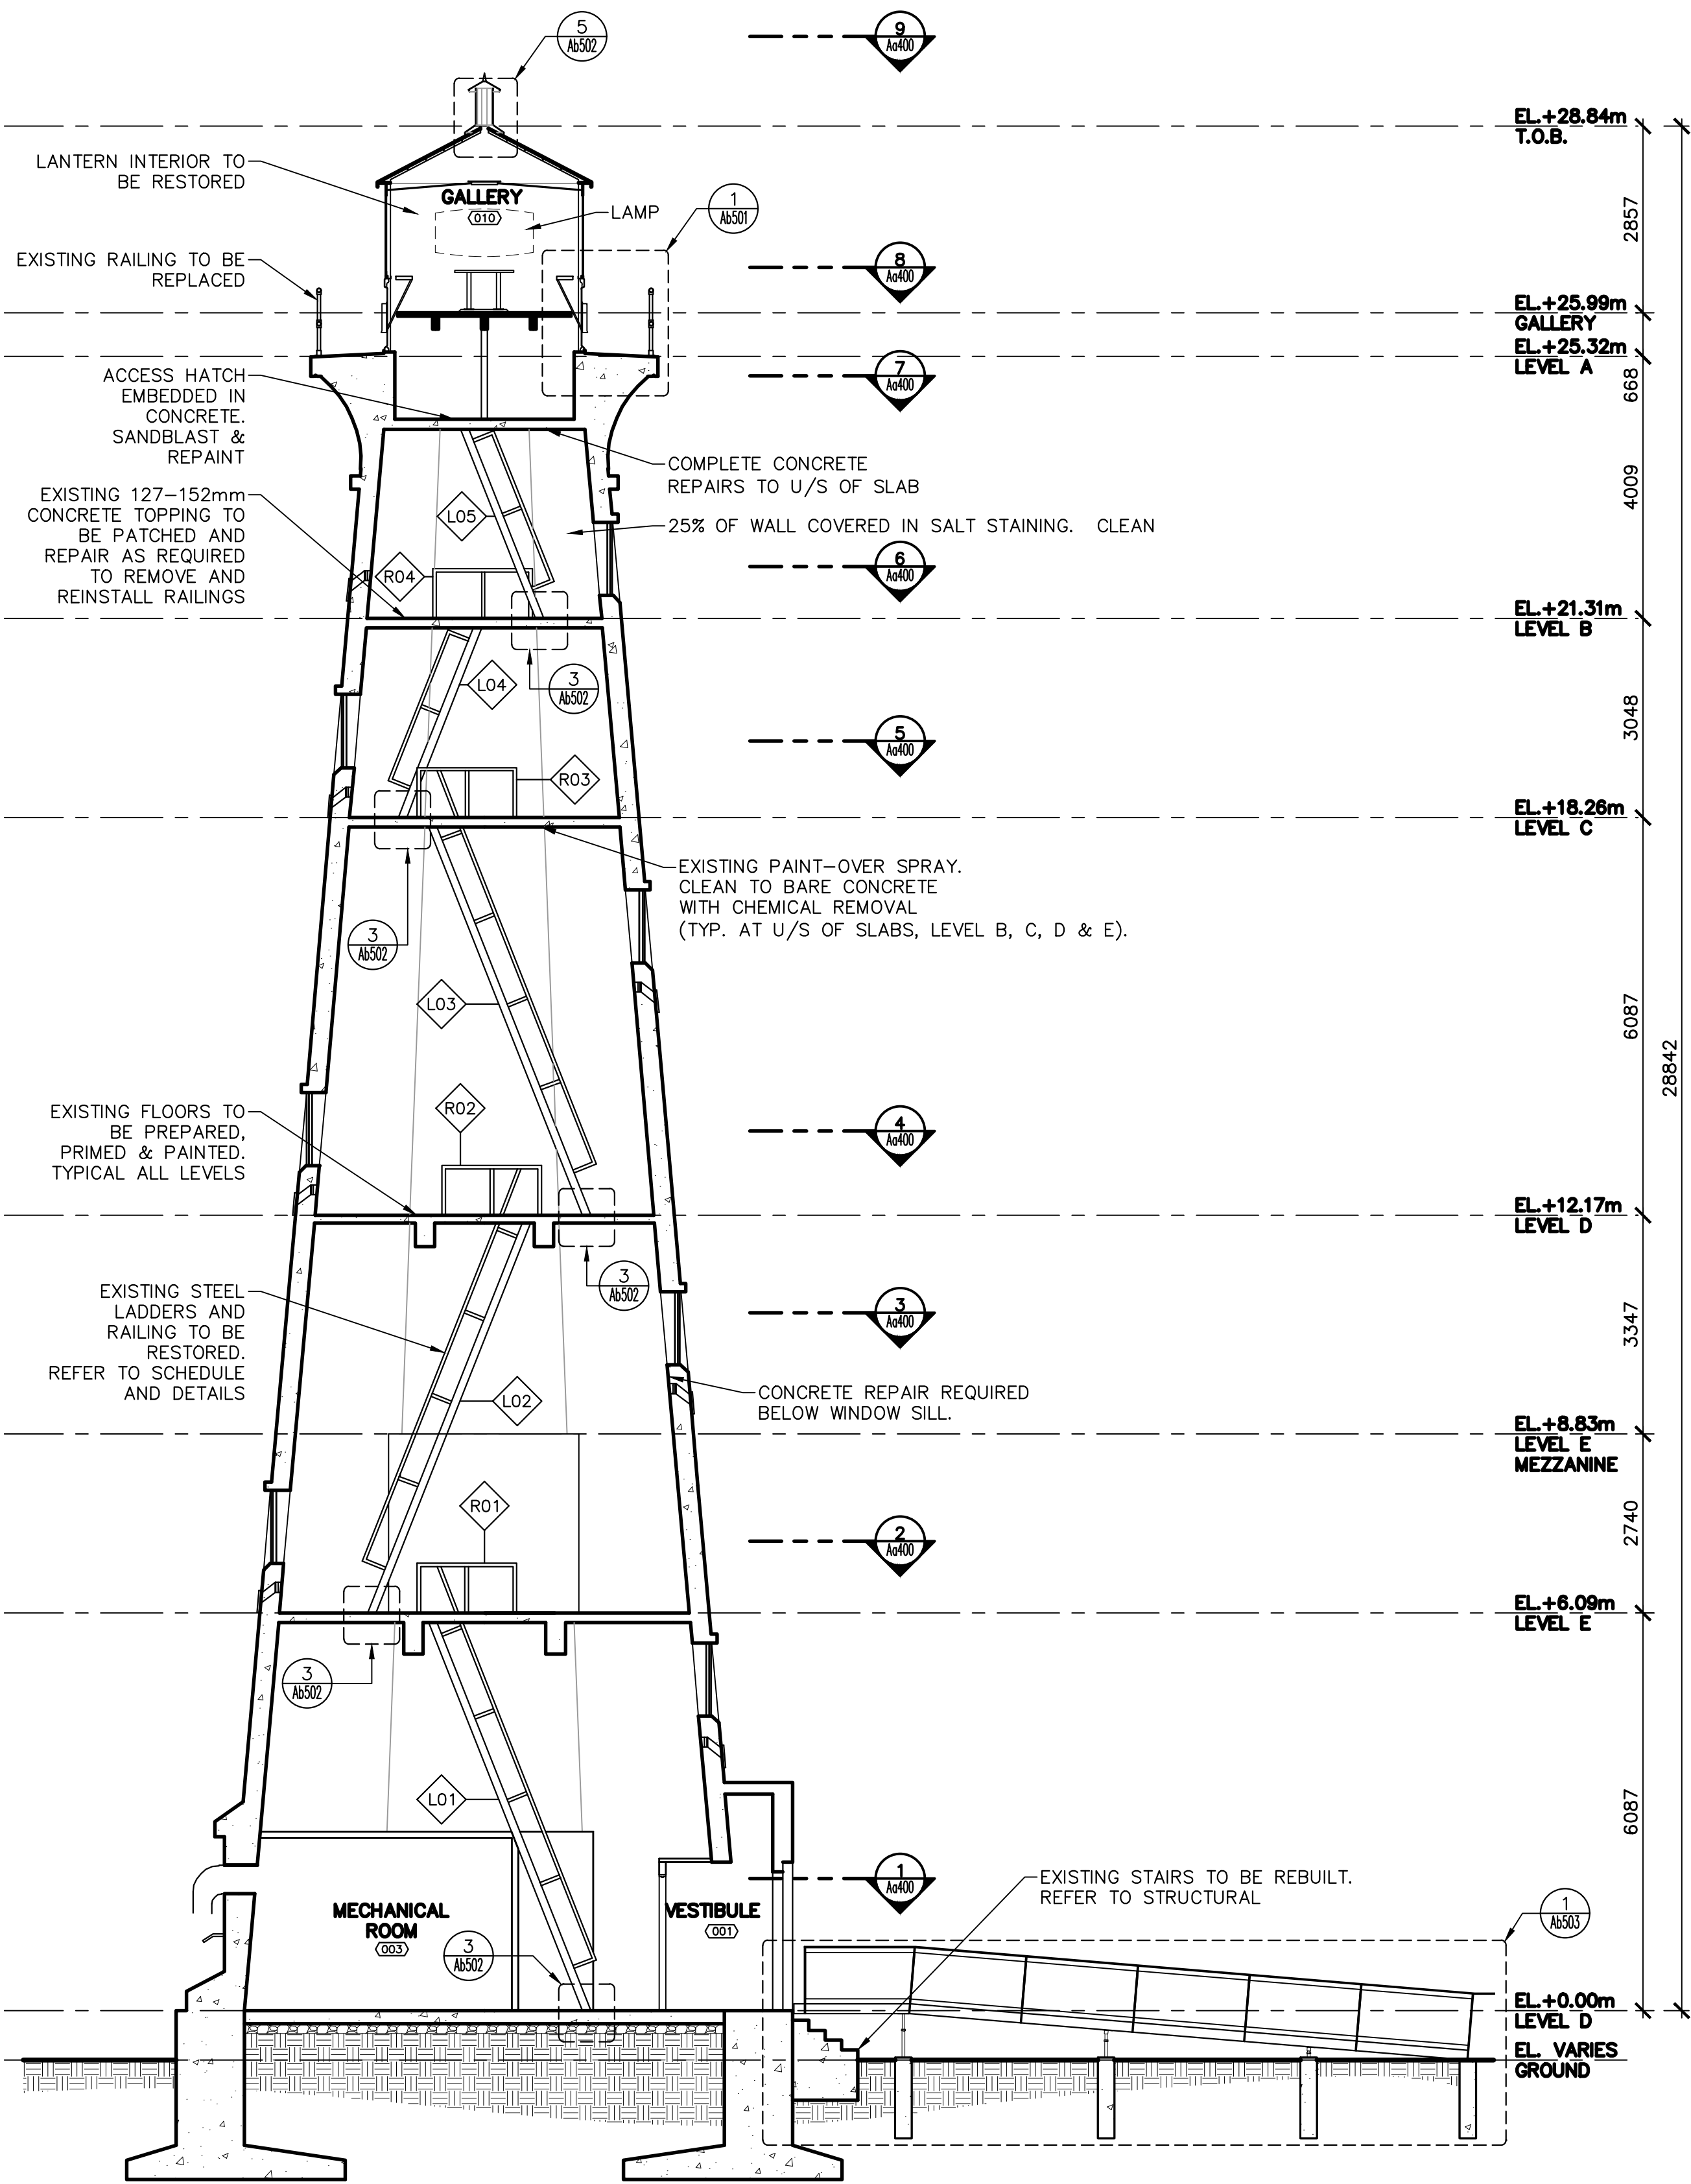


SECTION

SCALE : 1:75

1
Ab300

TAYLOR HAZELL ARCHITECTS
333 Adelaide Street West, 5th Floor
Toronto ON M5V 1R5 www.taylorhazell.com
p. 416.862.2694 f. 416.862.8401

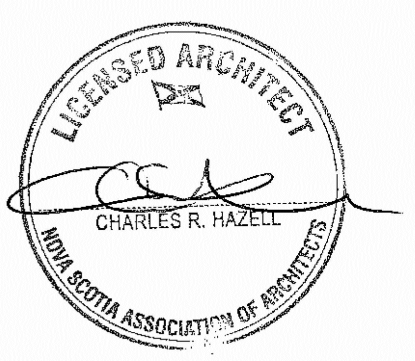

01	ISSUED FOR TENDER	06.04.16
revisions		date
project		projet

CAPE SABLE LIGHTHOUSE RESTORATION

SECTION
REFERENCE PHOTOS

designed	TAYLOR HAZELL ARCHITECTS	conçu
date	2015-12-02	
drawn	NATHANIEL ADDISON	dessiné
date		
approved	C. HAZELL	approuvé
date		
Tender		Soumission
PWGSC Project Manager		BASE DWG
Administrateur de projets TPSGC		
project number		no. du projet
R.077627.001		
drawing no.		no. du dessin
Ab300		