

LEGEND:
 -> INDICATES DIRECTION OF DOWNWARD SLOPE OF GRADE OR CONCRETE SLAB.
 S.J. INDICATES SAW-CUT CONTROL JOINT IN SLAB-ON-GRADE, SEE DETAIL 7/C6
 [X.XX] INDICATED FINISH ELEVATIONS

Fisheries and Oceans Canada / Pêches et Océans Canada

SMALL CRAFT HARBOURS

NOTES
 1. ALL ELEVATIONS ARE IN METRES UNLESS OTHERWISE NOTED.
 2. ALL DIMENSIONS ARE IN MILLIMETRES UNLESS OTHERWISE NOTED.

NEW WHARF PLAN
 SCALE : 1:75


PROVINCE OF NEWFOUNDLAND AND LABRADOR
PERMIT HOLDER
 This Permit Allows
EXPLOITS ENGINEERING CONSULTANTS LTD.
 To practice Professional Engineering in Newfoundland and Labrador.
 Permit No. as issued by PEO - 0218
 which is valid for the year 2015.



A - DETAIL NUMBER
 B - LOCATION SHEET
 C - DETAIL SHEET

0	ISSUED FOR TENDER	16/06/03
revisions		date

project	
MARGINAL WHARF RECONSTRUCTION	
SUMMERFORD, NL	
drawing design	
NEW WHARF PLAN	
designed C. SARGENT	concu
date OCTOBER, 2015	
drawn P. CURTIS	designe
date OCTOBER, 2015	
approved	approve
Tender	Submission
DFO Project Manager	
project number	no. du projet
714358	
drawing no.	no. du dessin
C3 OF 7	

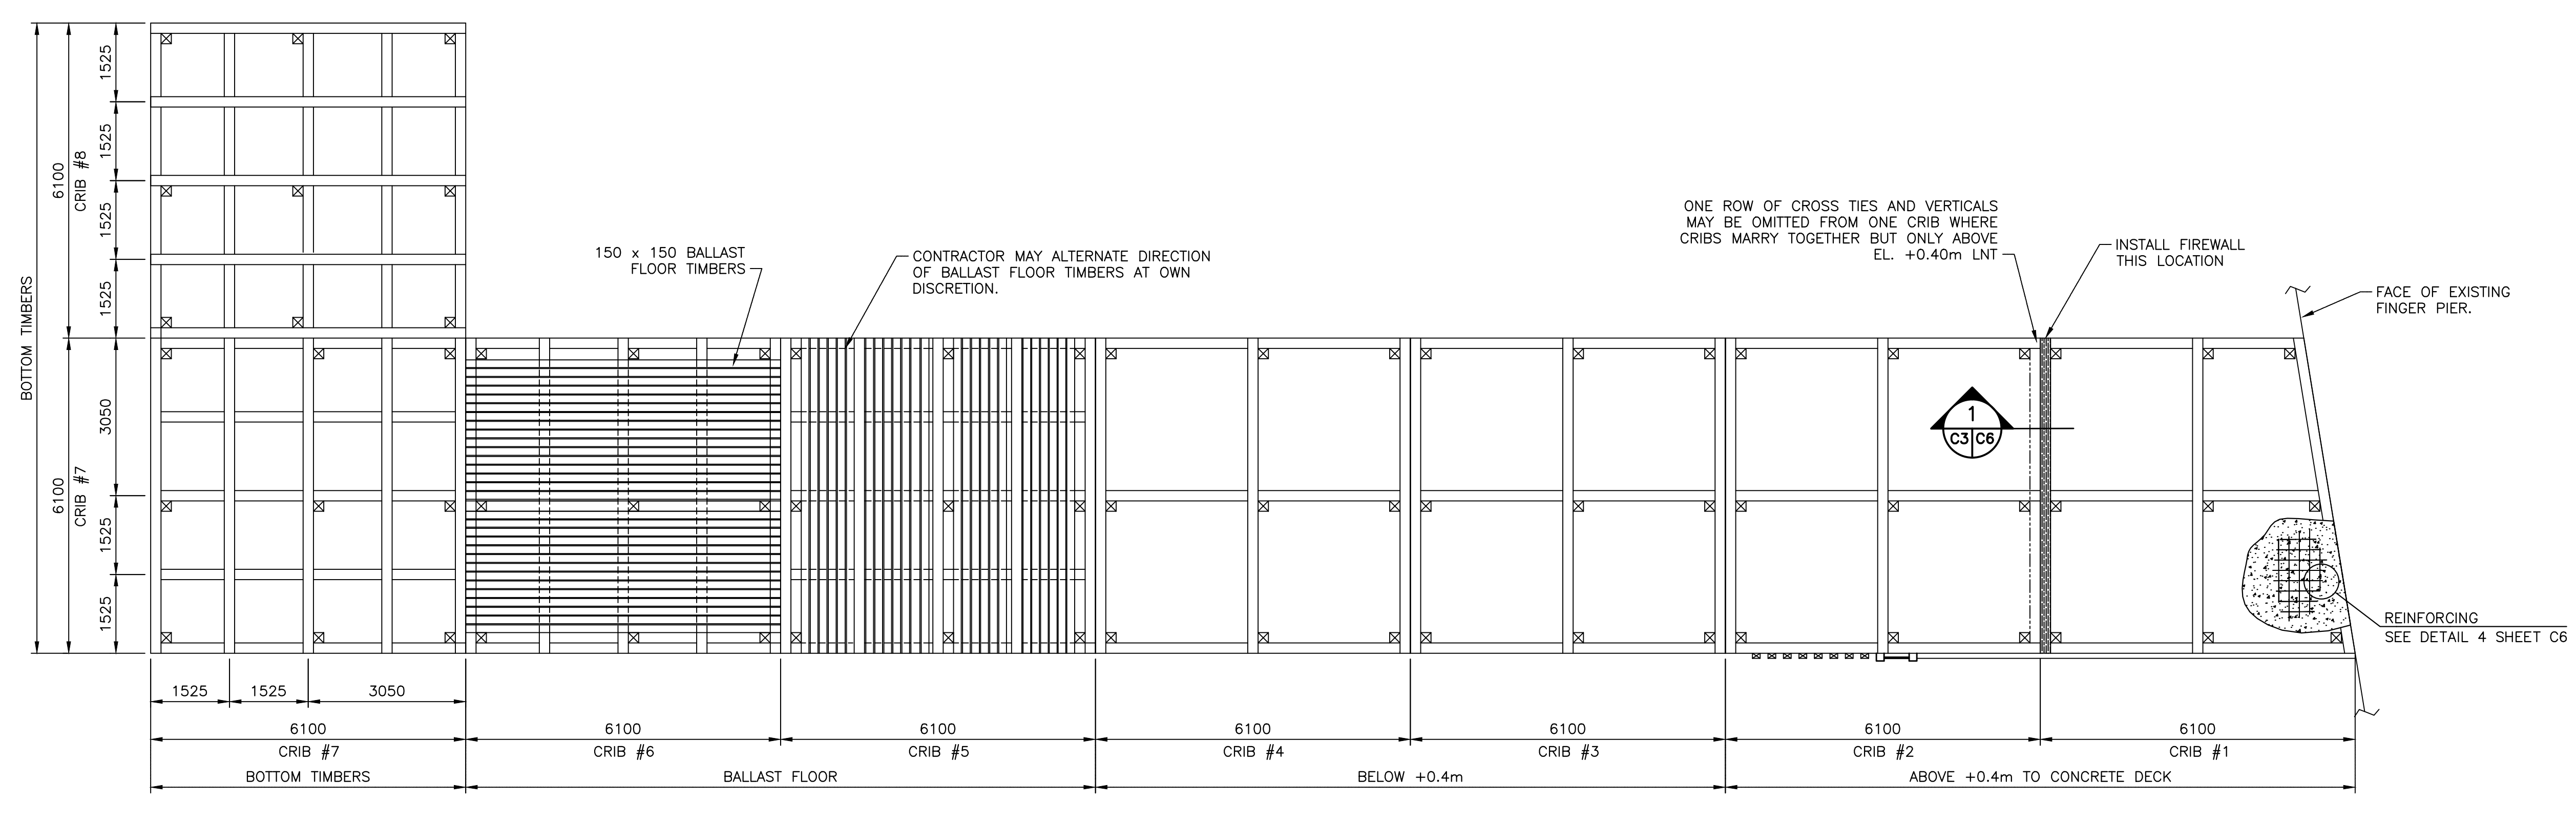

WHARF CONSTRUCTION PLAN
 SCALE : 1:75