

12-67

NOTE

BEARINGS ARE ASTRONOMIC, DERIVED FROM OBSERVATIONS ON POLARIS AT THE INTERSECTION OF THE WESTERLY LIMIT OF TOWNSHIP LOT 213 WITH THE NORTHERLY LIMIT OF THE RIGHT-OF-WAY OF THE WELAND SHIP CANAL AND AT THE INTERSECTION OF THE EASTERLY LIMIT OF TOWNSHIP LOT 201 WITH THE SOUTHERLY LIMIT OF CARRY STREET AND ARE REFERRED TO THE MERIDIAN PASSING THROUGH THE SOUTH-EAST ANGLE OF LOT 201, TOWNSHIP OF THOROLD LONGITUDE 79°12'

LEGEND

□ DENOTES 1" SQUARE IRON BAR, 4" LONG
 ■ DENOTES 5/8" SQUARE IRON BAR, 50" LONG
 □ DENOTES 1/2" CONCRETE W/ STONE MONUMENT
 F.D. DENOTES FOUND
 F.D.P. DENOTES FOUND IRON PIPE

PLAN BA-187

REGISTRAR'S CERTIFICATE

Registered in the Registry Office for the
 Registry Division of Niagara South
 under N^o 124832

Date: 30th July, 1970 'A.C. Jolley'
 Registrar

CERTIFICATE OF CONFIRMATION

I hereby certify that I did on the 23rd day of December, 1967 pursuant to section 12 of the Boundaries Act, confirm the true location on the ground of the boundaries of each of the properties identified on this plan, the said boundaries being shown in heavy, solid outline hereon.

James N. Sandia
 Director of Titles

Recorded in the office of the Director of Titles under BA-187
 Date 9th July, 1970

James N. Sandia
 Director of Titles


M-6

Approved for Registration 9 July, 1970

James N. Sandia
 Director of Titles
 Plan M-6 Registered 30th July, 1970
 and entered on Parcel 41 set out in
 Register for Section M-6

'A.C. Jolley'
 Registrar

B-121

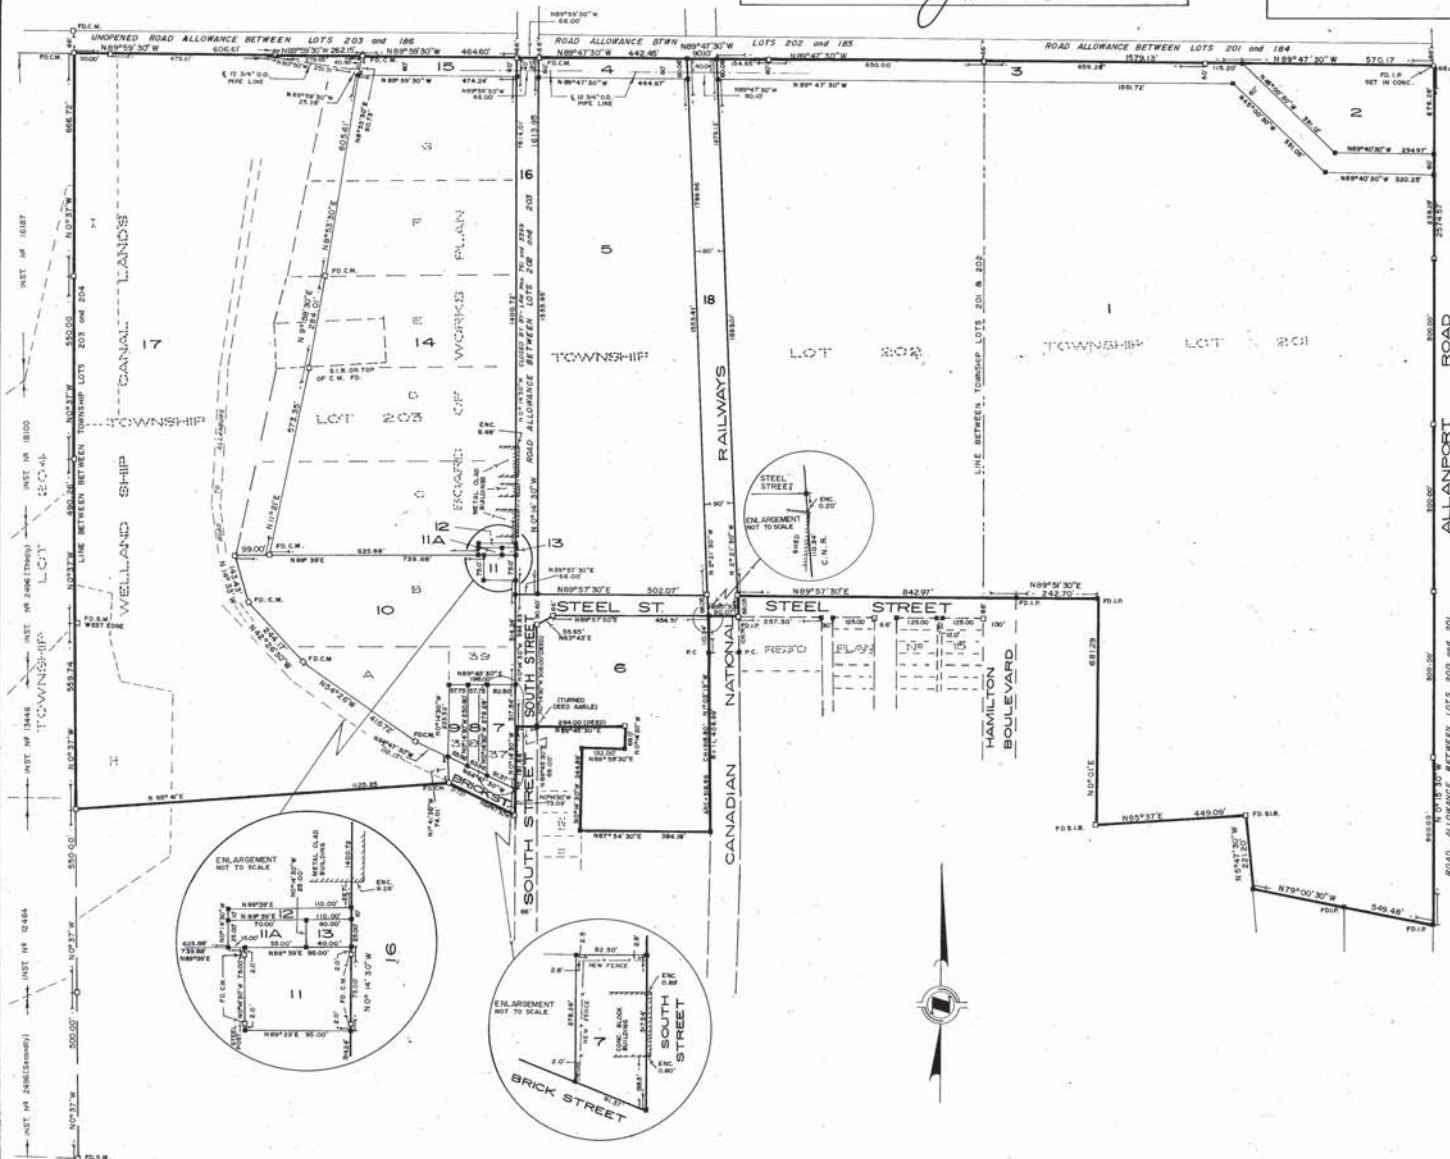

PLAN OF SURVEY OF

LOTS A, 37 and 38 on the NORTH SIDE of ALLANBURG ROAD (now BRICK STREET)
 LOTS 39, B, C, D, E, F, G and I, PART OF LOT H on the WEST SIDE of SOUTH STREET
 ROAD TO ALLANBURG (now BRICK STREET)
 AS SHOWN ON THE BOARD OF WORKS PLAN OF THE VILLAGE OF PORT ROBINSON
 PART OF STEEL STREET ACCORDING TO REGISTERED PLAN N^o 15
 PART OF SOUTH STREET and PARTS OF ORIGINAL TOWNSHIP LOTS 201, 202 and 203
 TOWNSHIP OF THOROLD, COUNTY OF WELAND
 NOW IN THE TOWN OF THOROLD, REGIONAL MUNICIPALITY OF NIAGARA

SCALE 1"=200'
 D.A. LANE O.L.S.
 1970

SURVEYOR'S CERTIFICATE

I hereby certify that:

- (1) This survey and plan are correct and in accordance with The Survey Act, The Land Titles Act, and The Boundaries Act and the regulations made thereunder;
- (2) I was present at and did personally supervise the survey represented by this plan;
- (3) This survey and plan are made in accordance with the instructions of the Director of Titles under the Boundaries Act;
- (4) The original field notes of survey are filed under number B-121 in the office of the Director of Titles at Toronto;
- (5) This survey was completed on the 31st day of June, 1970.

Date: JUNE 1, 1970

D.A. LANE O.L.S.

CLARKE AND LANE
 ONTARIO LAND SURVEYORS
 WELAND
 ONTARIO

DATE FILE 64-246