

PLAN OF SURVEY OF

LOTS 24, 25, 33 to 36 incl. on the WEST SIDE of SOUTH STREET
 LOTS 26 to 32 incl. on the NORTH SIDE of ISLAND STREET and the ISLAND at the WEST END thereof
 LOT 8 on the EAST SIDE of the NEW CANAL and on the NORTH SIDE of BRIDGE STREET
 ISLAND STREET, PART of SOUTH STREET and PARTS of FRONT STREET
 PARTS of LOTS H and 21, LOT 9 on the NORTH SIDE of BRIDGE STREET
 PART of ROAD to FORTHILL, ALL ACCORDING to BOARD of WORKS PLAN of the VILLAGE of PORT ROBINSON
 LOTS 1 to 6 incl. on the SOUTH SIDE of CANBY STREET, LOTS 1 to 12 incl. on the EAST SIDE of SOUTH STREET
 LOTS 1 to 5 and PARTS of LOTS 6 and 7 on the SOUTH SIDE of MARGARET STREET
 PART of LOT 1 on the NORTH SIDE of CANBY STREET, JORDON LOT
 PART of SAW MILL LOT, PART of D. McFARLAND LOT, BECKETT RESERVE, RESERVE and W. MARSHALL RESERVE
 PART of MARGARET STREET and PARTS of SOUTH STREET, CANBY STREET and PART of JOHN STREET
 ALL ACCORDING to DUNCAN McFARLAND PLAN of the VILLAGE of PORT ROBINSON
 PARTS of TOWNSHIP LOTS 202 and 202 B.F., 203 and 203 B.F. and the ROAD ALLOWANCE between thereof
 TOWNSHIP OF THOROLD, COUNTY OF WELLAND
 NOW IN THE TOWN OF THOROLD, REGIONAL MUNICIPALITY OF NIAGARA

SCALE 1" = 100'
 D.A. LANE O.L.S.
 1970

SURVEYOR'S CERTIFICATE

I hereby certify that:

- (1) This survey and plan are correct and in accordance with The Survey Act, The Land Titles Act, and The Boundaries Act and the regulations made thereunder;
- (2) I was present at and personally supervised the survey represented by this plan;
- (3) This survey and plan are made in accordance with the instructions of the Director of Titles under the Boundaries Act;
- (4) The original field notes of survey are filed under number B-121 in the office of the Director of Titles at Toronto;
- (5) This survey was completed on the 30 day of JULY, 1970

Date JULY 1970

NOTE

BEARINGS ARE ASTROMOMIC, DERIVED FROM OBSERVATIONS ON POLARIS AT THE INTERSECTION OF THE WESTERLY LIMIT OF TOWNSHIP LOT 203 WITH THE NORTHERLY LIMIT OF THE WELLAND SHIP CANAL. RIGHT-OF-WAY AND AT THE INTERSECTION OF THE EASTERLY LIMIT OF TOWNSHIP LOT 201 WITH THE SOUTHERLY LIMIT OF CANBY STREET AND ARE REFERRED TO THE MERIDIAN PASSING THROUGH THE SOUTH-EAST ANGLE OF LOT 201, TOWNSHIP OF THOROLD AT LONGITUDE 79°12'

LEGEND

• DENOTES 1" SQUARE IRON BAR, 4" LONG
 • DENOTES 5/8" SQUARE IRON BAR, 30" LONG
 • DENOTES CONCRETE STONE MONUMENT
 P.D. DENOTES FOUND
 I.P. DENOTES IRON PIPE

M-5

Approved for Registration 9 July, 1970

James N. Gardiner

M.A. CHARTERED SURVEYOR

Plan M-5 Registered 30 July 1970

and entered on Parcel 15 as set out on

Register for Section 4-5

A.C. Galloway

REGISTER OF TITLES

B-121

PLAN BA-186


CERTIFICATE OF CONFIRMATION

I hereby certify that I did on the 23rd day of December, 1969 pursuant to section 12 of the Boundaries Act, confirm the true location on the ground of the Boundaries of each of the properties identified on this plan, the said Boundaries being shown in heavy, solid outline hereon.

Dean L. Richardson
 Director of Titles for Director of Titles

Recorded in the office of the Director of Titles under B.A.-186
 Date 7 July 1970

James N. Gardiner
 M.A. CHARTERED SURVEYOR

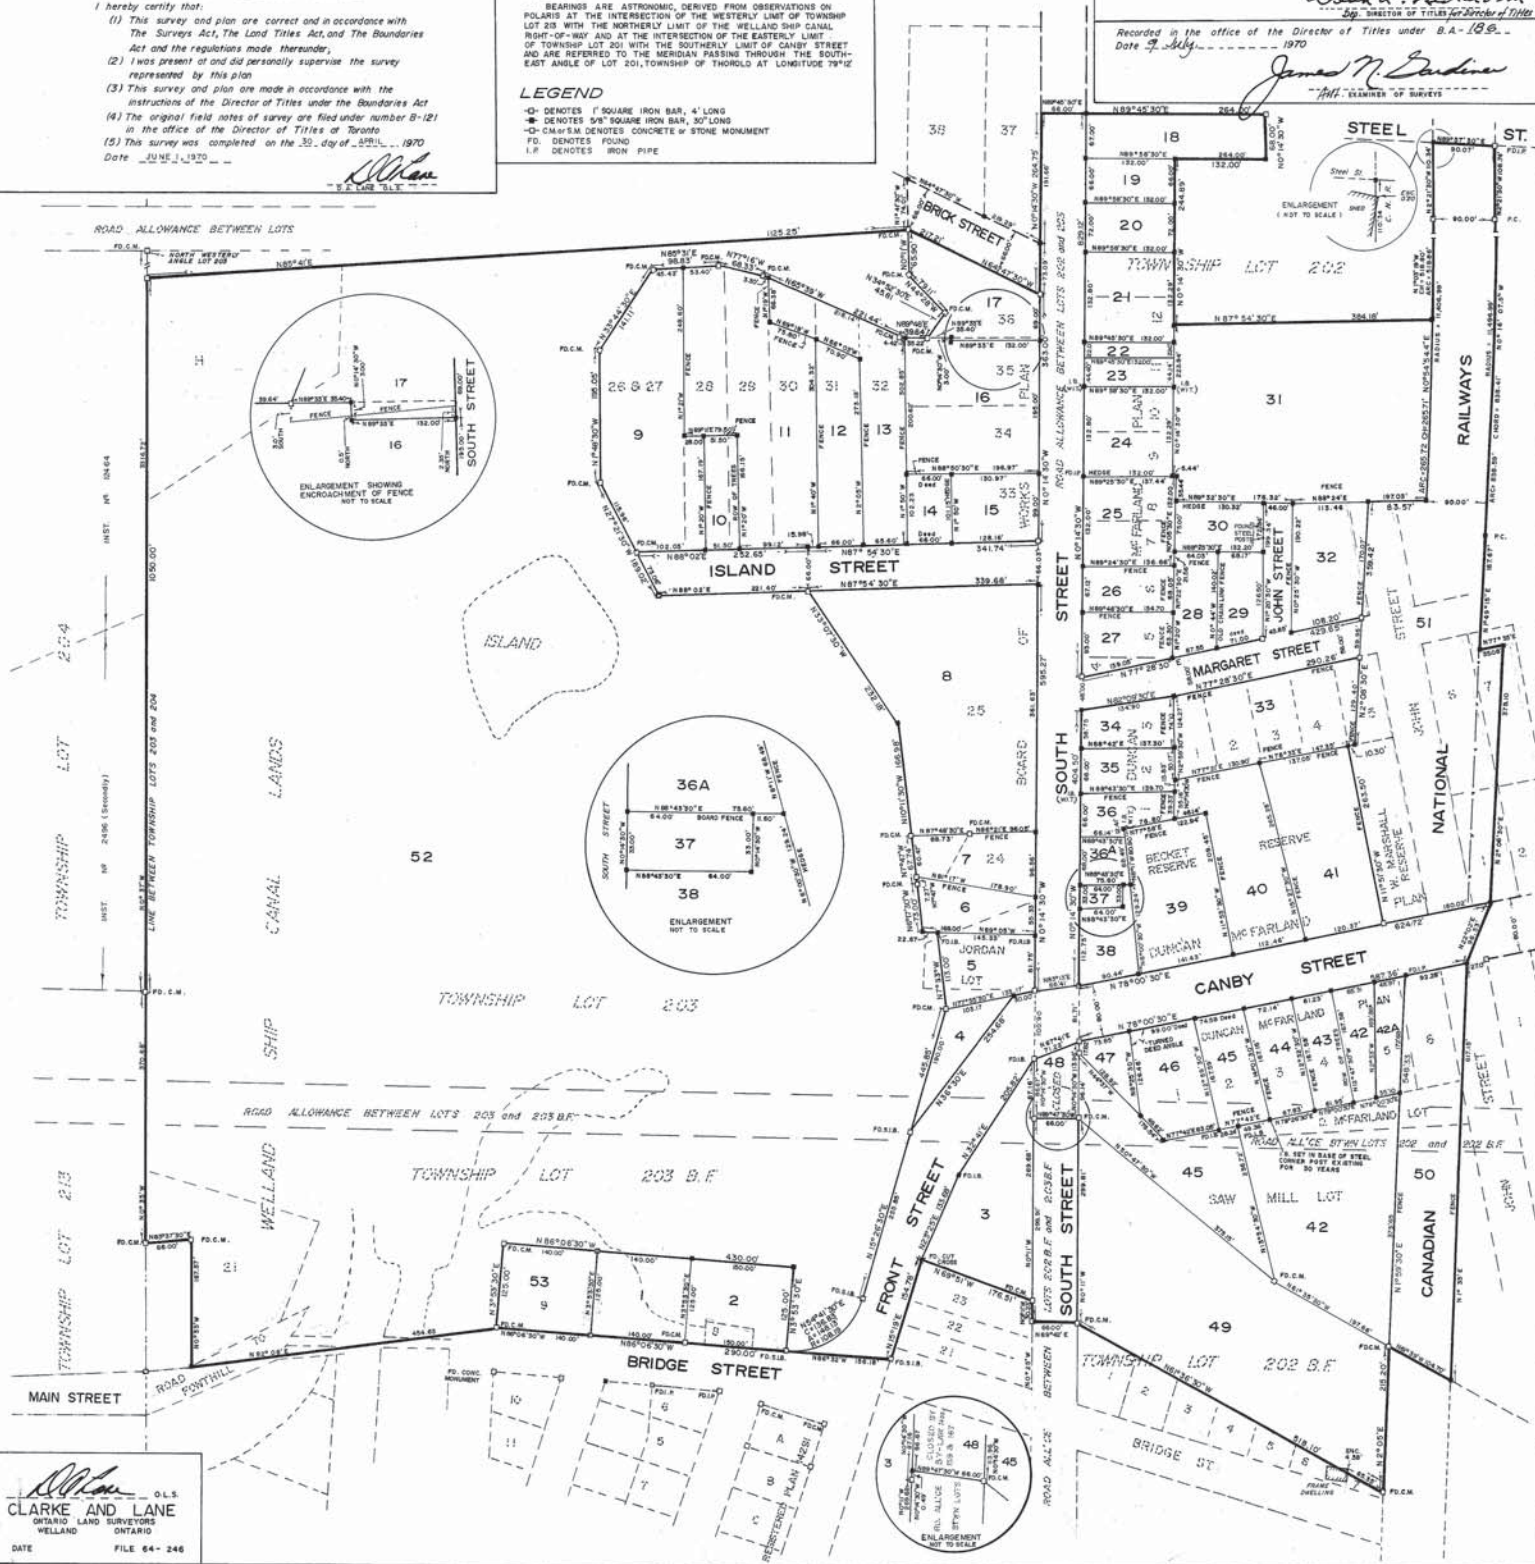

CLARKE AND LANE
 O.L.S.
 ONTARIO LAND SURVEYORS
 WELLAND
 DATE FILE 64-246