


\\Cd1213-101\work_group\1214\active\121413xxx\121413573 Gordon Lake Assessment\civil\drawing\02 Kidney Pond\121413573-C-KID-09-PREPARED.GRADE.dwg

PWGSC A1 (2004)

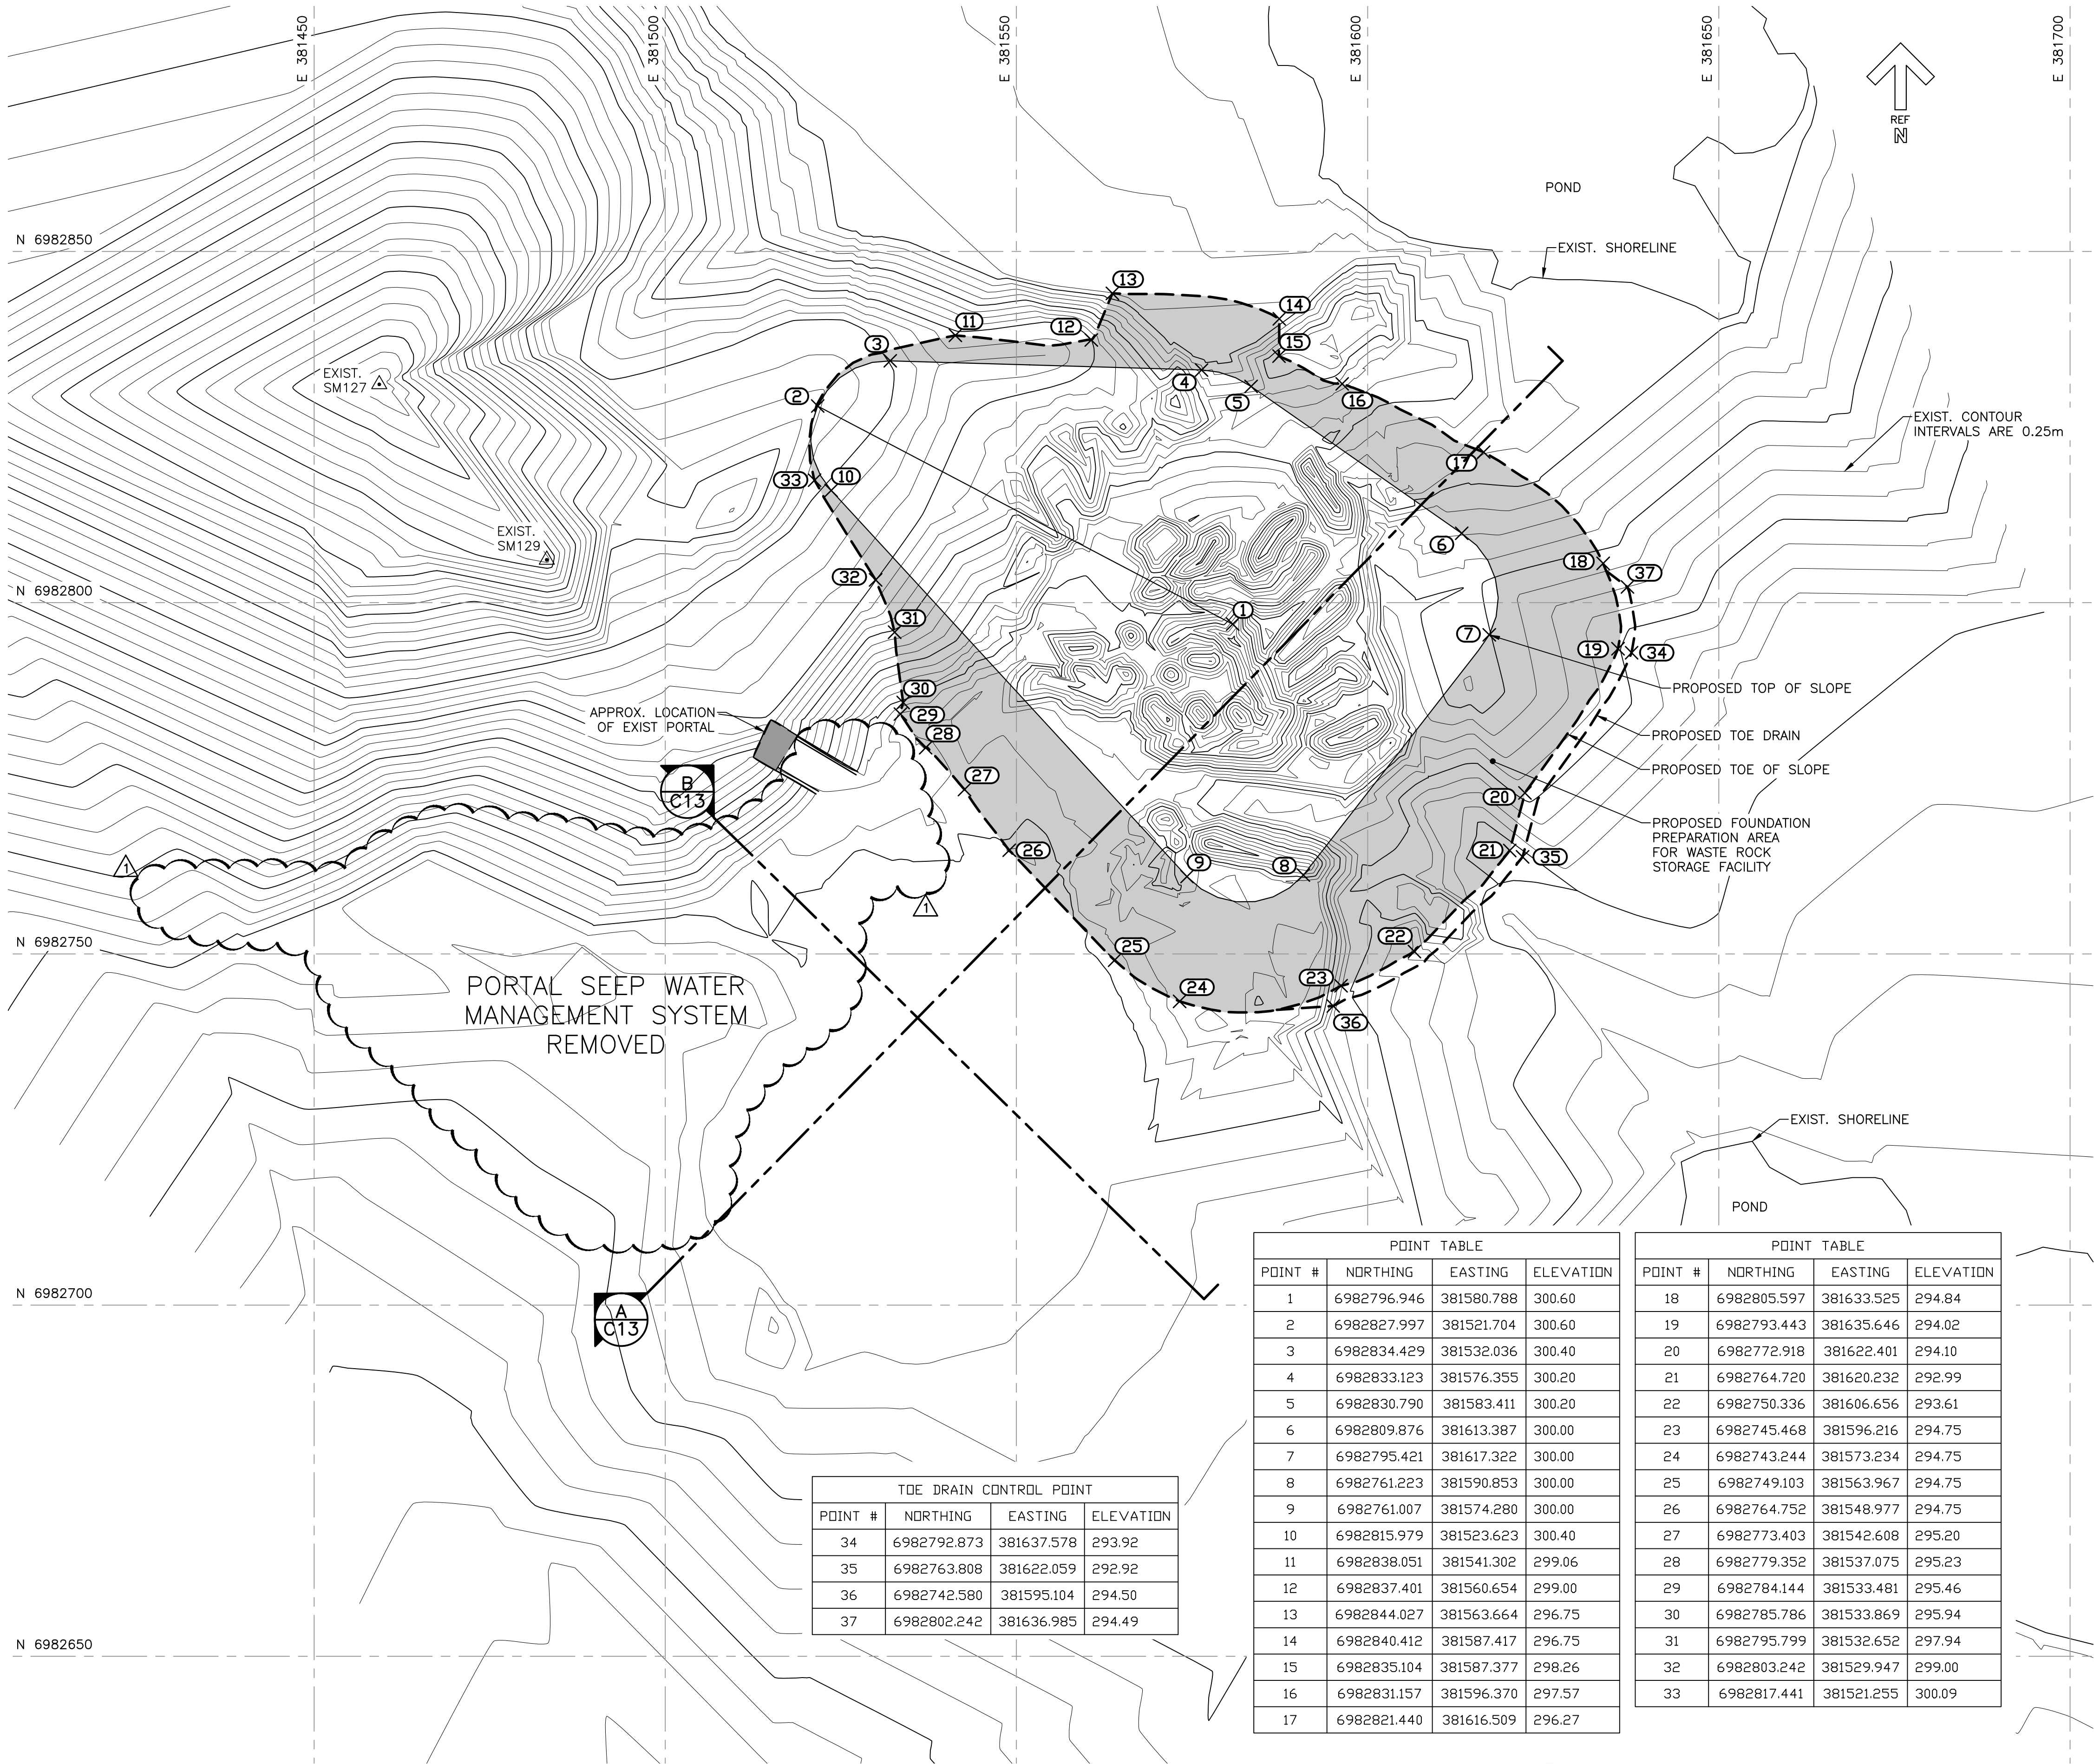

KIDNEY POND PLAN VIEW – PREPARED CONDITIONS

SCALE: 1:500

0m 10m 20m 30m 40m 50m

TOE DRAIN CONTROL POINT			
POINT #	NORTHING	EASTING	ELEVATION
34	6982792.873	381637.578	293.92
35	6982763.808	381622.059	292.92
36	6982742.580	381595.104	294.50
37	6982802.242	381636.985	294.49

POINT TABLE			
POINT #	NORTHING	EASTING	ELEVATION
1	6982796.946	381580.788	300.60
2	6982827.997	381521.704	300.60
3	6982834.429	381532.036	300.40
4	6982833.123	381576.355	300.20
5	6982830.790	381583.411	300.20
6	6982809.876	381613.387	300.00
7	6982795.421	381617.322	300.00
8	6982761.223	381590.853	300.00
9	6982761.007	381574.280	300.00
10	6982815.979	381523.623	300.40
11	6982838.051	381541.302	299.06
12	6982837.401	381560.654	299.00
13	6982844.027	381563.664	296.75
14	6982840.412	381587.417	296.75
15	6982835.104	381587.377	298.26
16	6982831.157	381596.370	297.57
17	6982821.440	381616.509	296.27

POINT TABLE			
POINT #	NORTHING	EASTING	ELEVATION
18	6982805.597	381633.525	294.84
19	6982793.443	381635.646	294.02
20	6982772.918	381622.401	294.10
21	6982764.720	381620.232	292.99
22	6982750.336	381606.656	293.61
23	6982745.468	381596.216	294.75
24	6982743.244	381573.234	294.75
25	6982749.103	381563.967	294.75
26	6982764.752	381548.977	294.75
27	6982773.403	381542.608	295.20
28	6982779.352	381537.075	295.23
29	6982784.144	381533.481	295.46
30	6982785.786	381533.869	295.94
31	6982795.799	381532.652	297.94
32	6982803.242	381529.947	299.00
33	6982817.441	381521.255	300.09

