

AECOM

NOTES

1-ALL CHANGES AND LEVELS SHOWN ARE MILLIMETERS UNLESS NOTED OTHERWISE.  
2-THIS DRAWING HAS BEEN PREPARED USING WITHDRAWING C-1-3880 TREAT DAM, SEVERN DIVISION, PLAN OF SMALL DAMS AT FORT SEVERN, AS BUILT DATED FROM FEBRUARY 19, 1976.

LEGEND

- CONCRETE  
BEDROCK  
WOODEN STOR LOG


ISSUED FOR CLIENT REVIEW

No.	Description	Drawn By Dwg. No.	Date
-----	-------------	----------------------	------


Revision / Révision

A Detail number  
B Location tag number  
C Number sur dessin


PORT SEVERN DAMS  
DAM SAFETY REVIEW

BAY VIEW DAM E AND  
LITTLE GO HOME BAY DAM  
PLAN, ELEV. AND SECTIONS


Drawn by / Dessiné par D. DESJARDIERS Approved by / Approuvé par 2013-02-01	Designed by / Conçu par A. DIMAS File Number / Numéro du Dossier R.051116.002 Project Number / Numéro du projet 0522157-2000	Drawing Number / Numéro du dessin 011 Sheet of 20
--	---	---

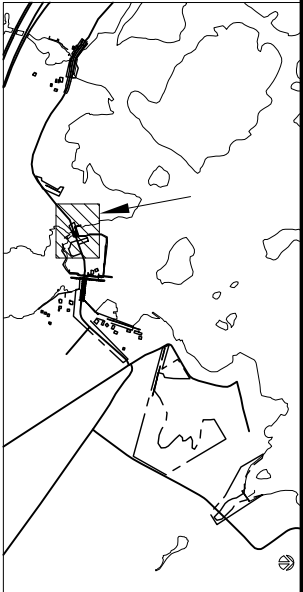


KEY PLAN

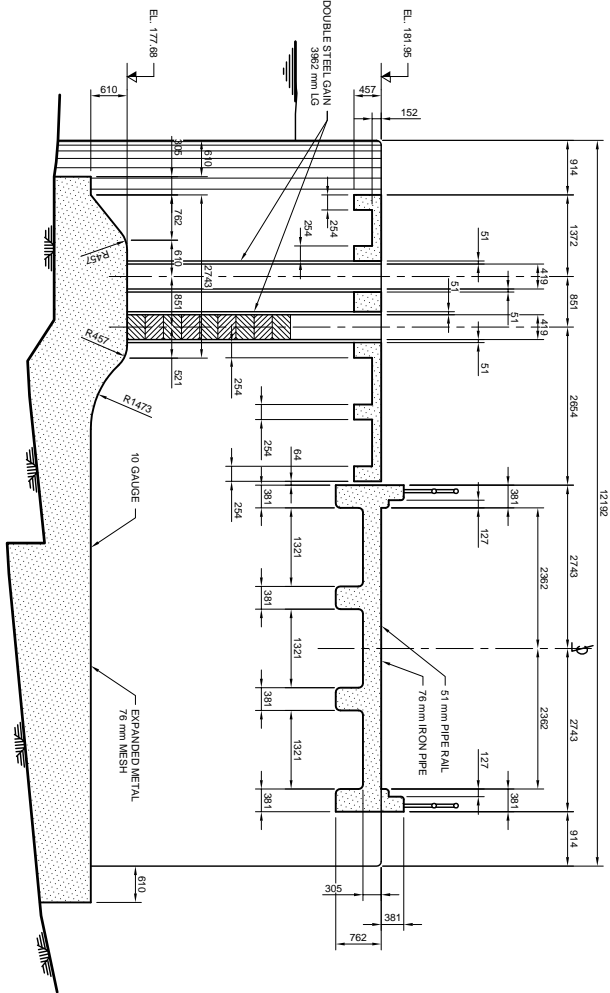


BAY VIEW DAM E  
SECTION B

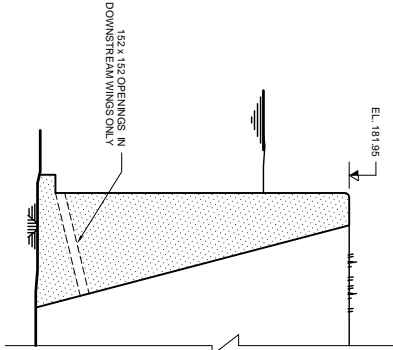


BAY VIEW DAM E  
SECTION C

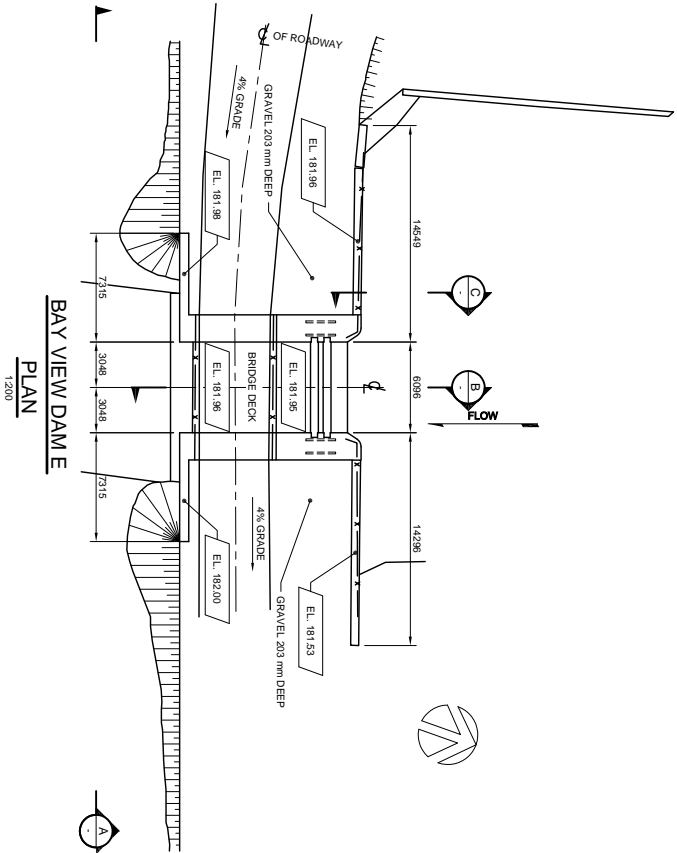


BAY VIEW DAM E  
PLAN A

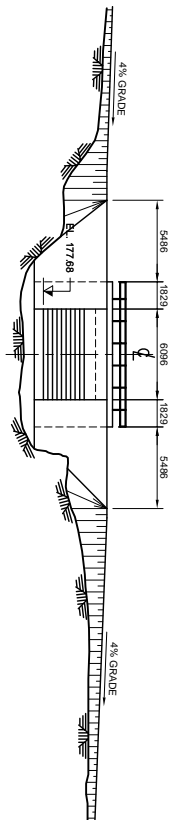


BAY VIEW DAM E  
ELEVATION A

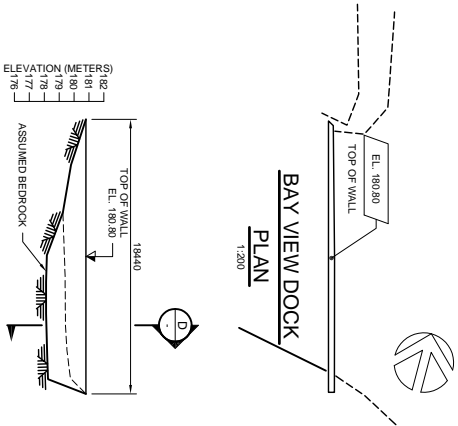


BAY VIEW DAM E  
PLAN D

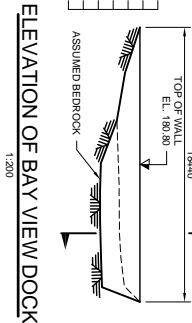


BAY VIEW DAM E  
ELEVATION D

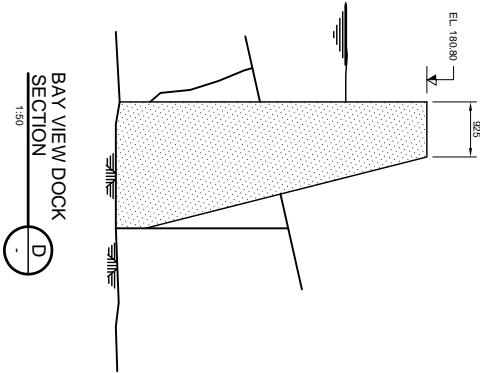


BAY VIEW DAM E  
SECTION D

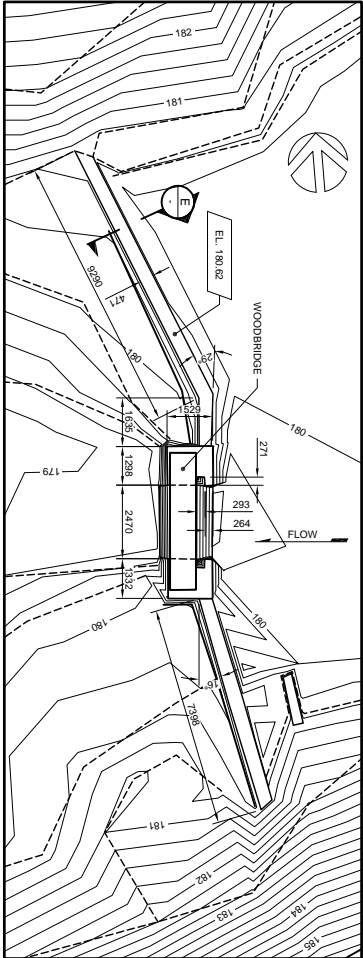

LITTLE GO HOME BAY DAM  
PLAN E

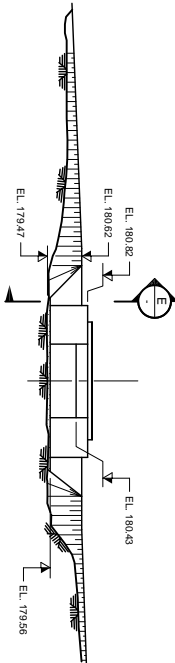

LITTLE GO HOME BAY DAM  
ELEVATION E

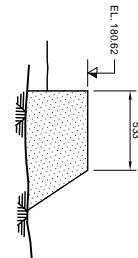

LITTLE GO HOME BAY DAM  
SECTION E