
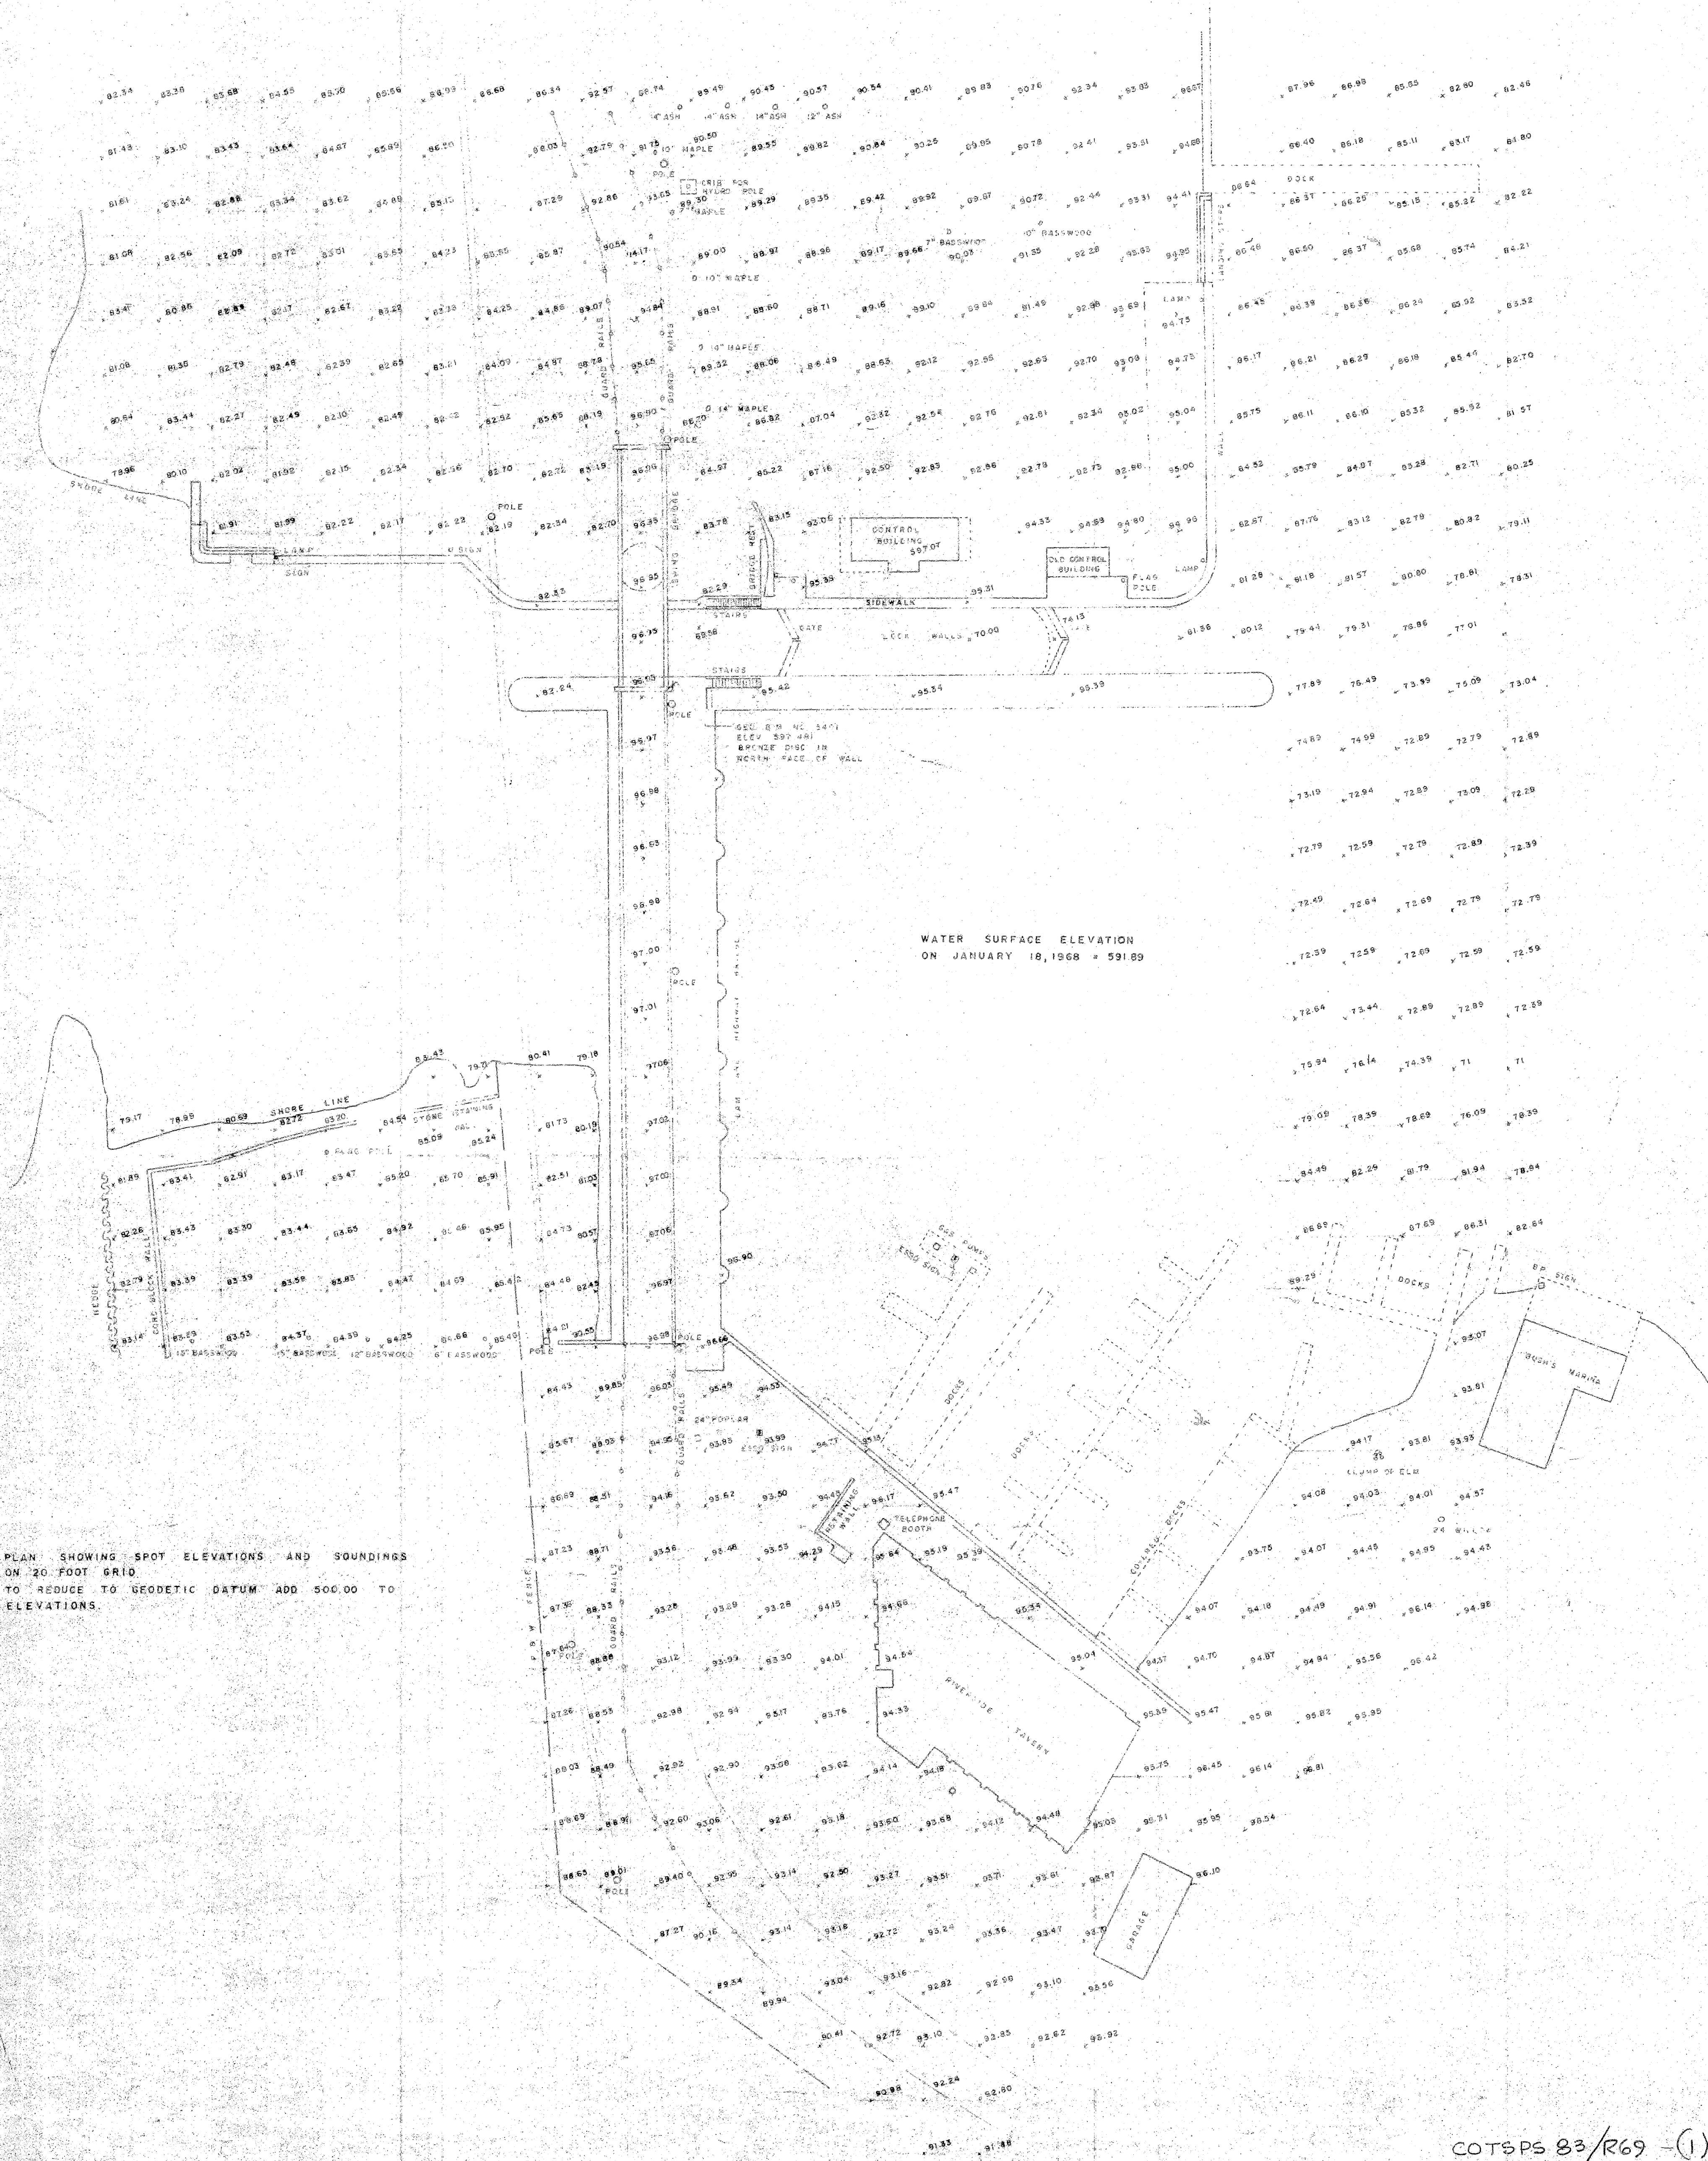


PLAN
SHOWING TOPOGRAPHICAL DETAILS
PORT SEVERN LOCKS
TRENT CANAL
SCALE: 1" = 30'

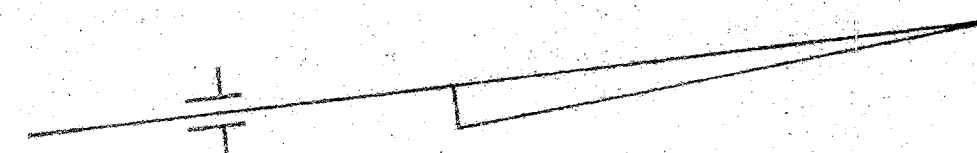

COTSPS 83/R69 - (1)

<p>LEGEND</p> <p>□ S. I. B. - DENOTES STANDARD IRON BAR 1" x 1" x 48"</p> <p>□ S. S. I. B. - DENOTES SHORT STANDARD IRON BAR 1" x 1" x 24"</p> <p>■ P. B. - DENOTES PIER BAR 1" x 1" x 6" INCH SET IN ROCK</p> <p>■ I. B. - DENOTES IRON BAR 3" x 3" x 24"</p> <p>■ S. R. - DENOTES FUNDING BAR 2" x 1" x 24"</p>	<p>SURVEYOR'S CERTIFICATE</p> <p>I HEREBY CERTIFY THAT:</p> <p>1. THIS PLAN AND SURVEY ARE CORRECT AND IN ACCORDANCE WITH THE SURVEY ACT AND THE REGULATIONS MADE THEREUNDER.</p> <p>2. THE SURVEY WAS COMPLETED ON THE _____ DAY OF _____ 1968.</p> <p>_____</p> <p>ONTARIO LAND SURVEYOR</p>	<p>BEARDEN & STANTON</p> <p>ONTARIO LAND SURVEYORS CONSULTING ENGINEERS</p> <p>Orillia - Ontario</p> <p>_____</p> <p>DATE: 10/15/68</p>
--	---	--