

Public Works and  
Government Services  
Canada

Travaux publics et  
Services gouvernementaux  
Canada

**REAL PROPERTY SERVICES**  
Pacific Region

**SERVICES IMMOBILIERS**



Région de Pacifique

**STEVESTON WINGDAM No.1  
DECONSTRUCTION**


Public Works and Government Services Canada / Travaux publics et Services gouvernementaux Canada

REAL PROPERTY SERVICES Pacific Region / SERVICES IMMOBILIERS Région de Pacifique

**HEROLD ENGINEERING LIMITED**  
Consulting Engineers

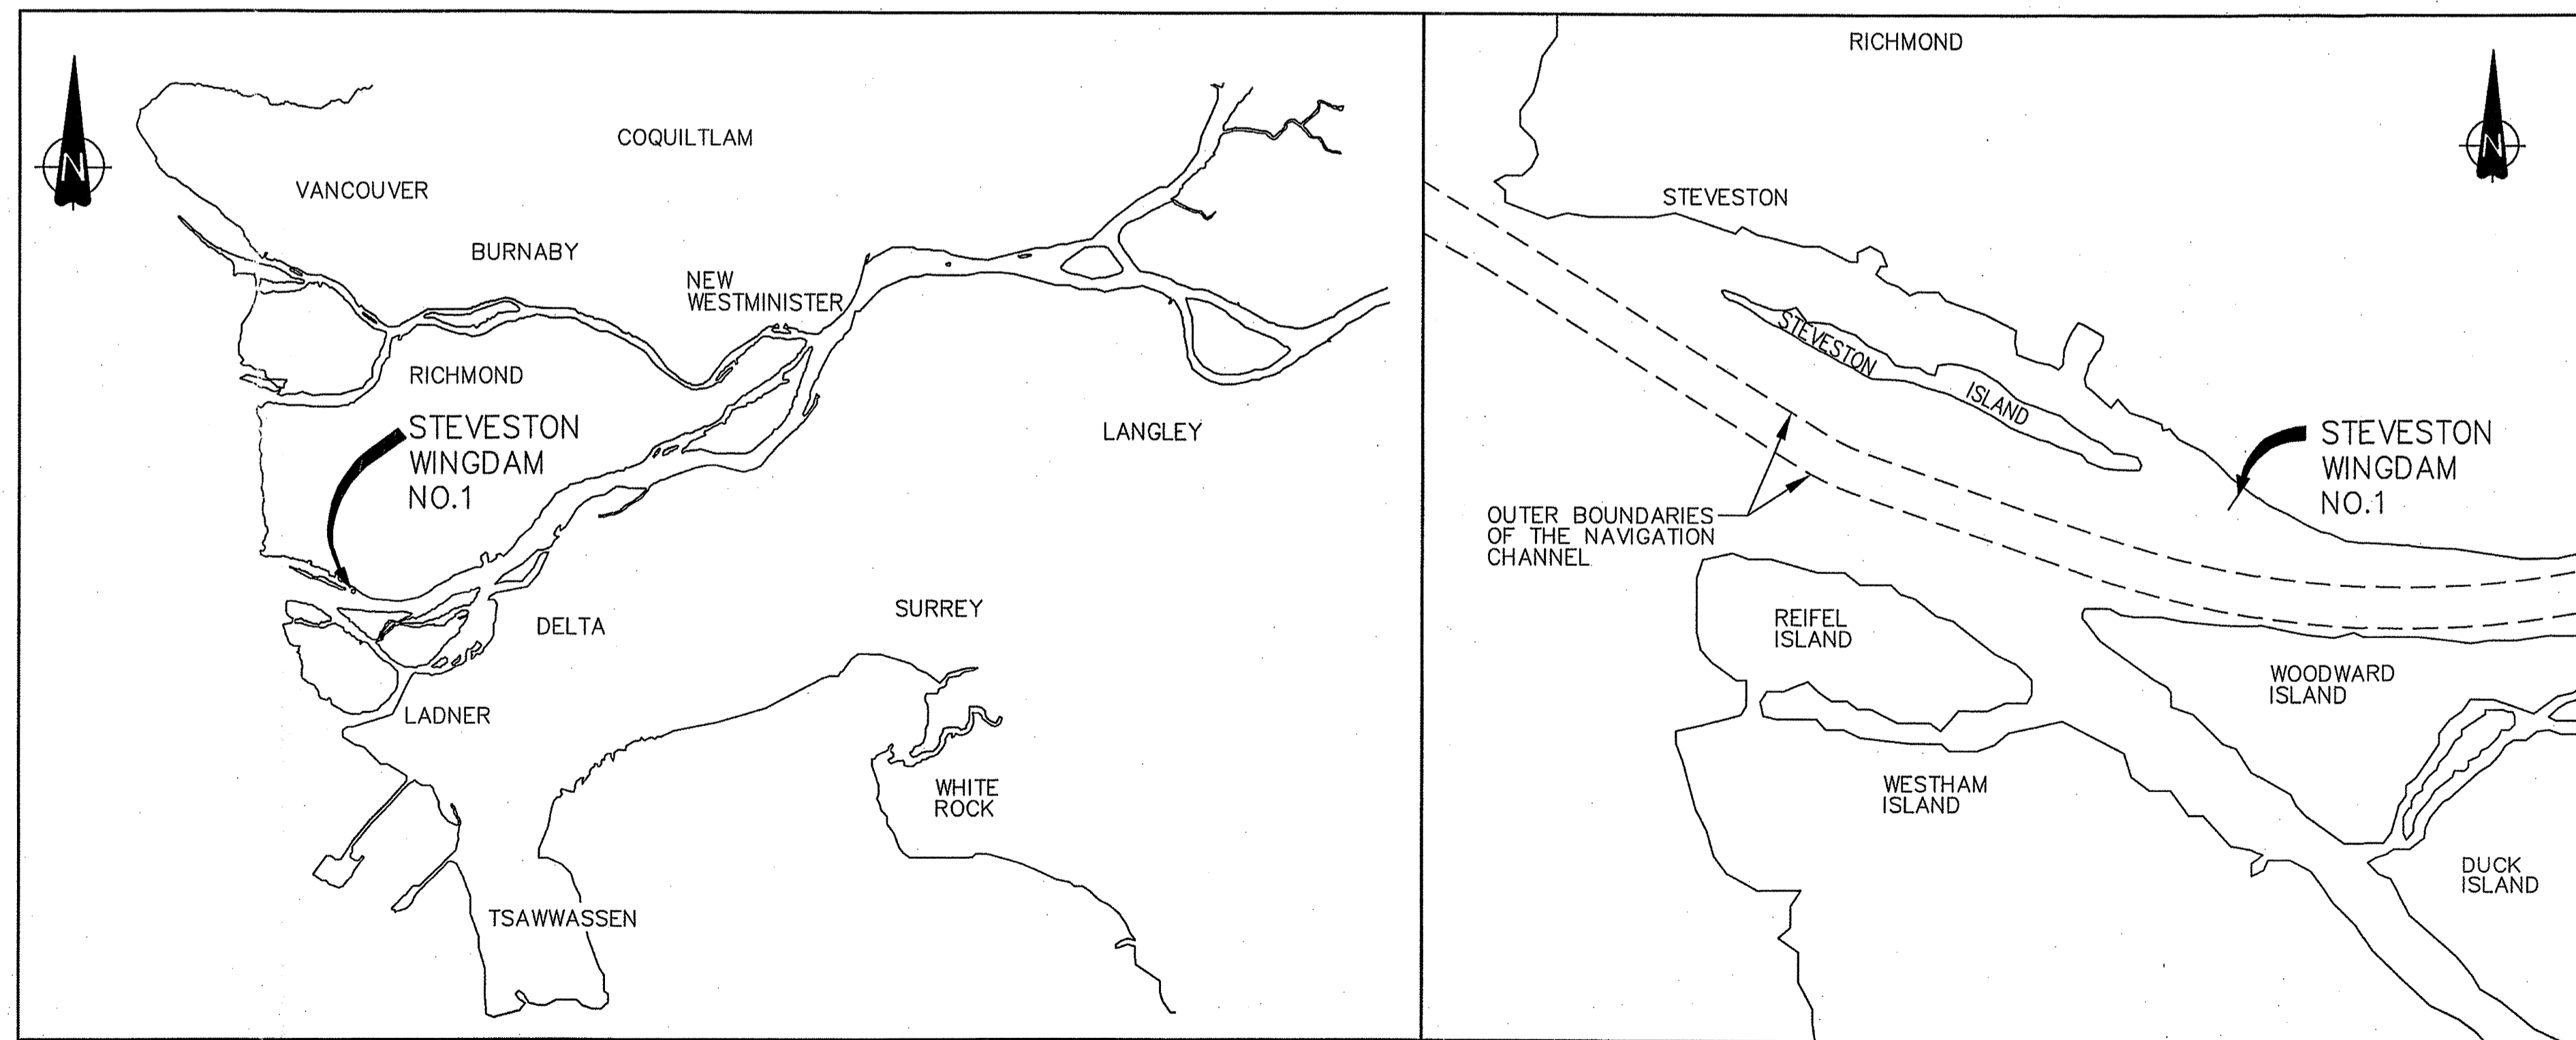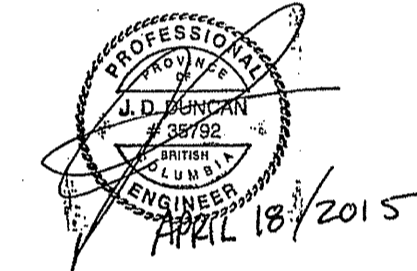

LOCATION CHARTS

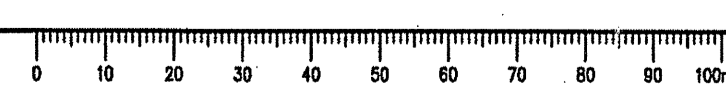

Revision/Description	Date/Date
1 ISSUED FOR TENDER	16/04/13
0 ISSUED FOR REVIEW	16/02/13

Client/client  
**PWGSC - ENGINEERING ASSETS STRATEGY**  
800 BARRARD ST  
VANCOUVER, B.C.


Project title/Titre du projet  
**STEVESTON WINGDAM No.1 DECONSTRUCTION**  
FRASER RIVER, B.C.

Consultant Signature Only  
Designed by/Concept par  
TMWJDD  
Drawn by/Devised par  
PHU / JAN 2013  
PWGSC Project Manager/Administrateur de Projets FPSC  
JERRY CHEN  
Regional Manager, Architectural and Engineering Services  
Gestionnaire régionale, Services d'architecture et de génie, FPSC

Drawing title/Titre du dessin  
**TITLE SHEET**

Project No./No. du projet R.074582.002	Sheet/Feuille 01 OF 04	Revision no./La révision no. 1
-------------------------------------------	------------------------------	-----------------------------------



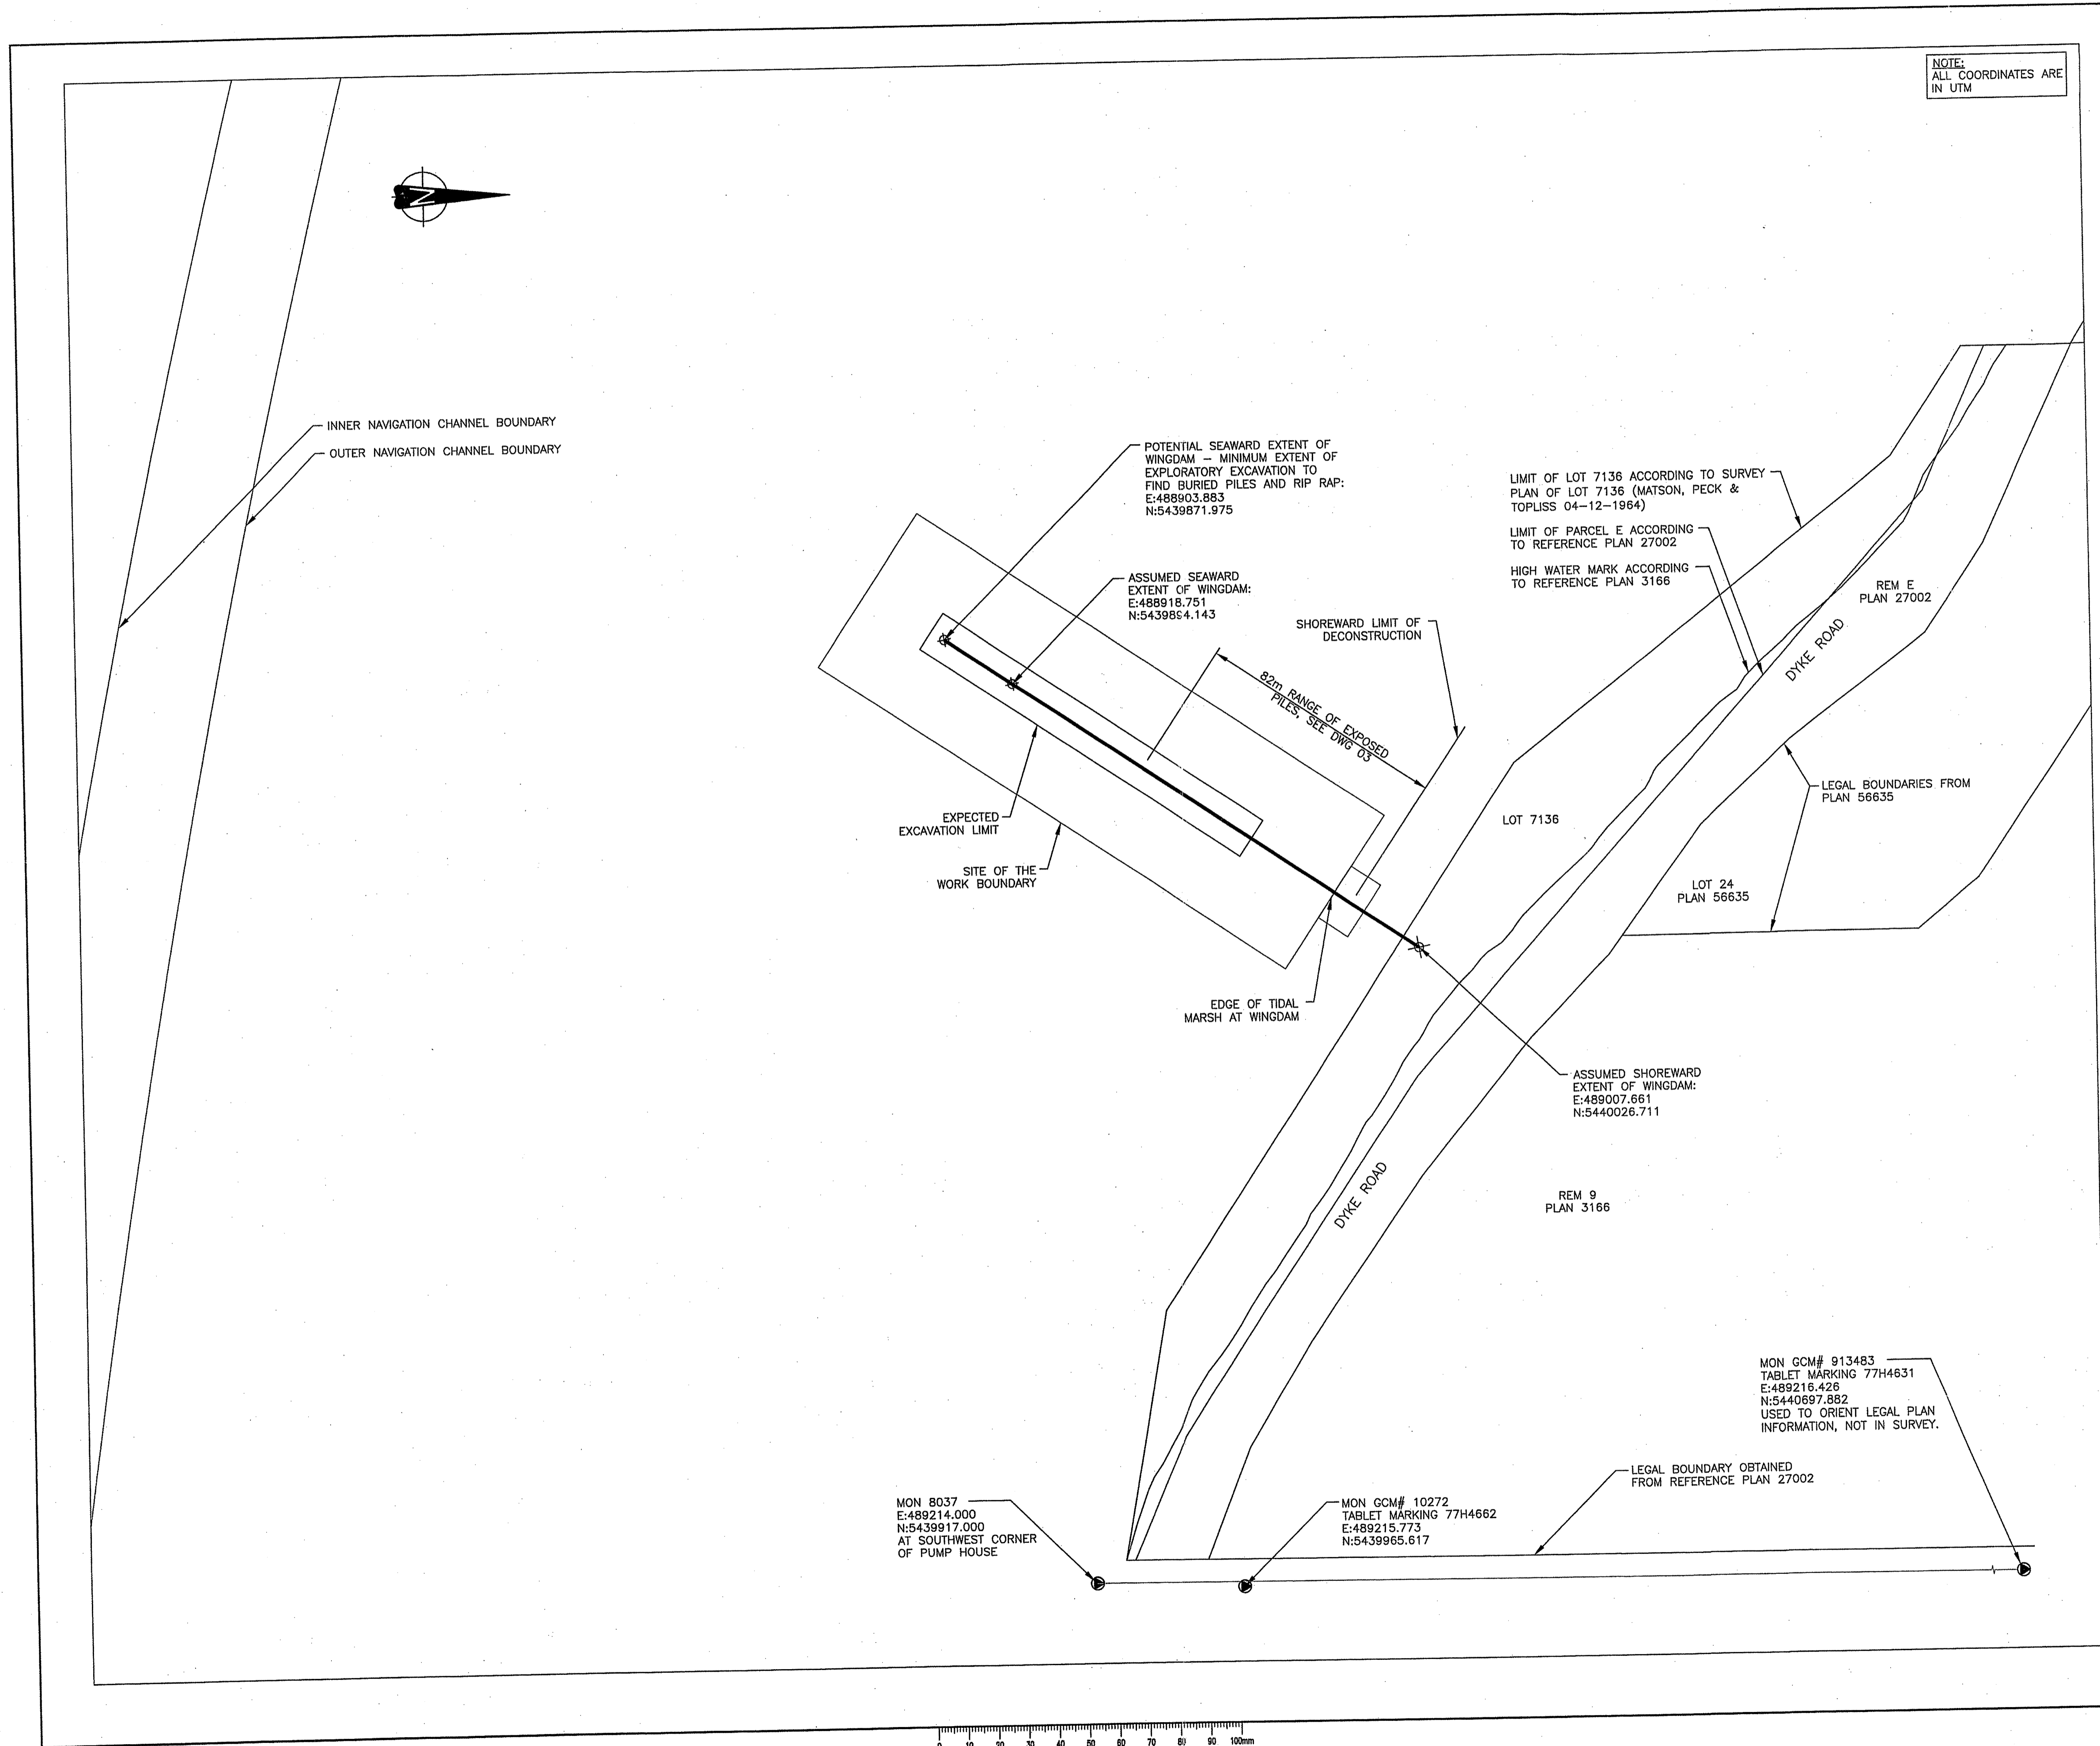

Public Works and Government Services / Travaux publics et Services gouvernementaux Canada

REAL PROPERTY SERVICES / Pacific Region / SERVICES IMMOBILIERS / Région de Pacifique

**HEROLD ENGINEERING LIMITED**  
Consulting Engineers

PROFESSIONAL ENGINEER  
J. D. DUNNAN  
No. 1000  
APRIL 18/2016

0m 10m 20m 40m 60m 80m  
1:1000

1	ISSUED FOR TENDER	16/04/18
0	ISSUED FOR 90% REVIEW	18/02/19

Client/Client: **PWGSC - ENGINEERING ASSETS STRATEGY**

800 BURRARD ST  
VANCOUVER, B.C.

Project title/Titre du projet: **STEVESTON WINGDAM No.1 DECONSTRUCTION**

FRASER RIVER, BC

Consultant Signature Only

Designed by/Concept par: TWJ/JDD

Drawn by/Dessiné par: BDW / OCT 2012


PWGSC Project Manager/Administrateur de Projets: JERRY CHEN

Regional Manager, Architectural and Engineering Services / Gestionnaire régionale, Services d'architecture et de génie, TPSCG


Drawing title/Titre du dessin: **STEVESTON WINGDAM No. 1 EXTENTS & SURVEY TIE-IN**

Project No./No. du projet: <b>R.074582.002</b>	Sheet/Fauille: <b>02</b> OF 04	Revision no./La révision: <b>1</b>
------------------------------------------------	-----------------------------------	------------------------------------




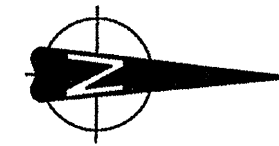


OUTER EDGE OF SHIPPING CHANNEL 165m SOUTH FROM CLOSEST POINT OF INTERSECTION

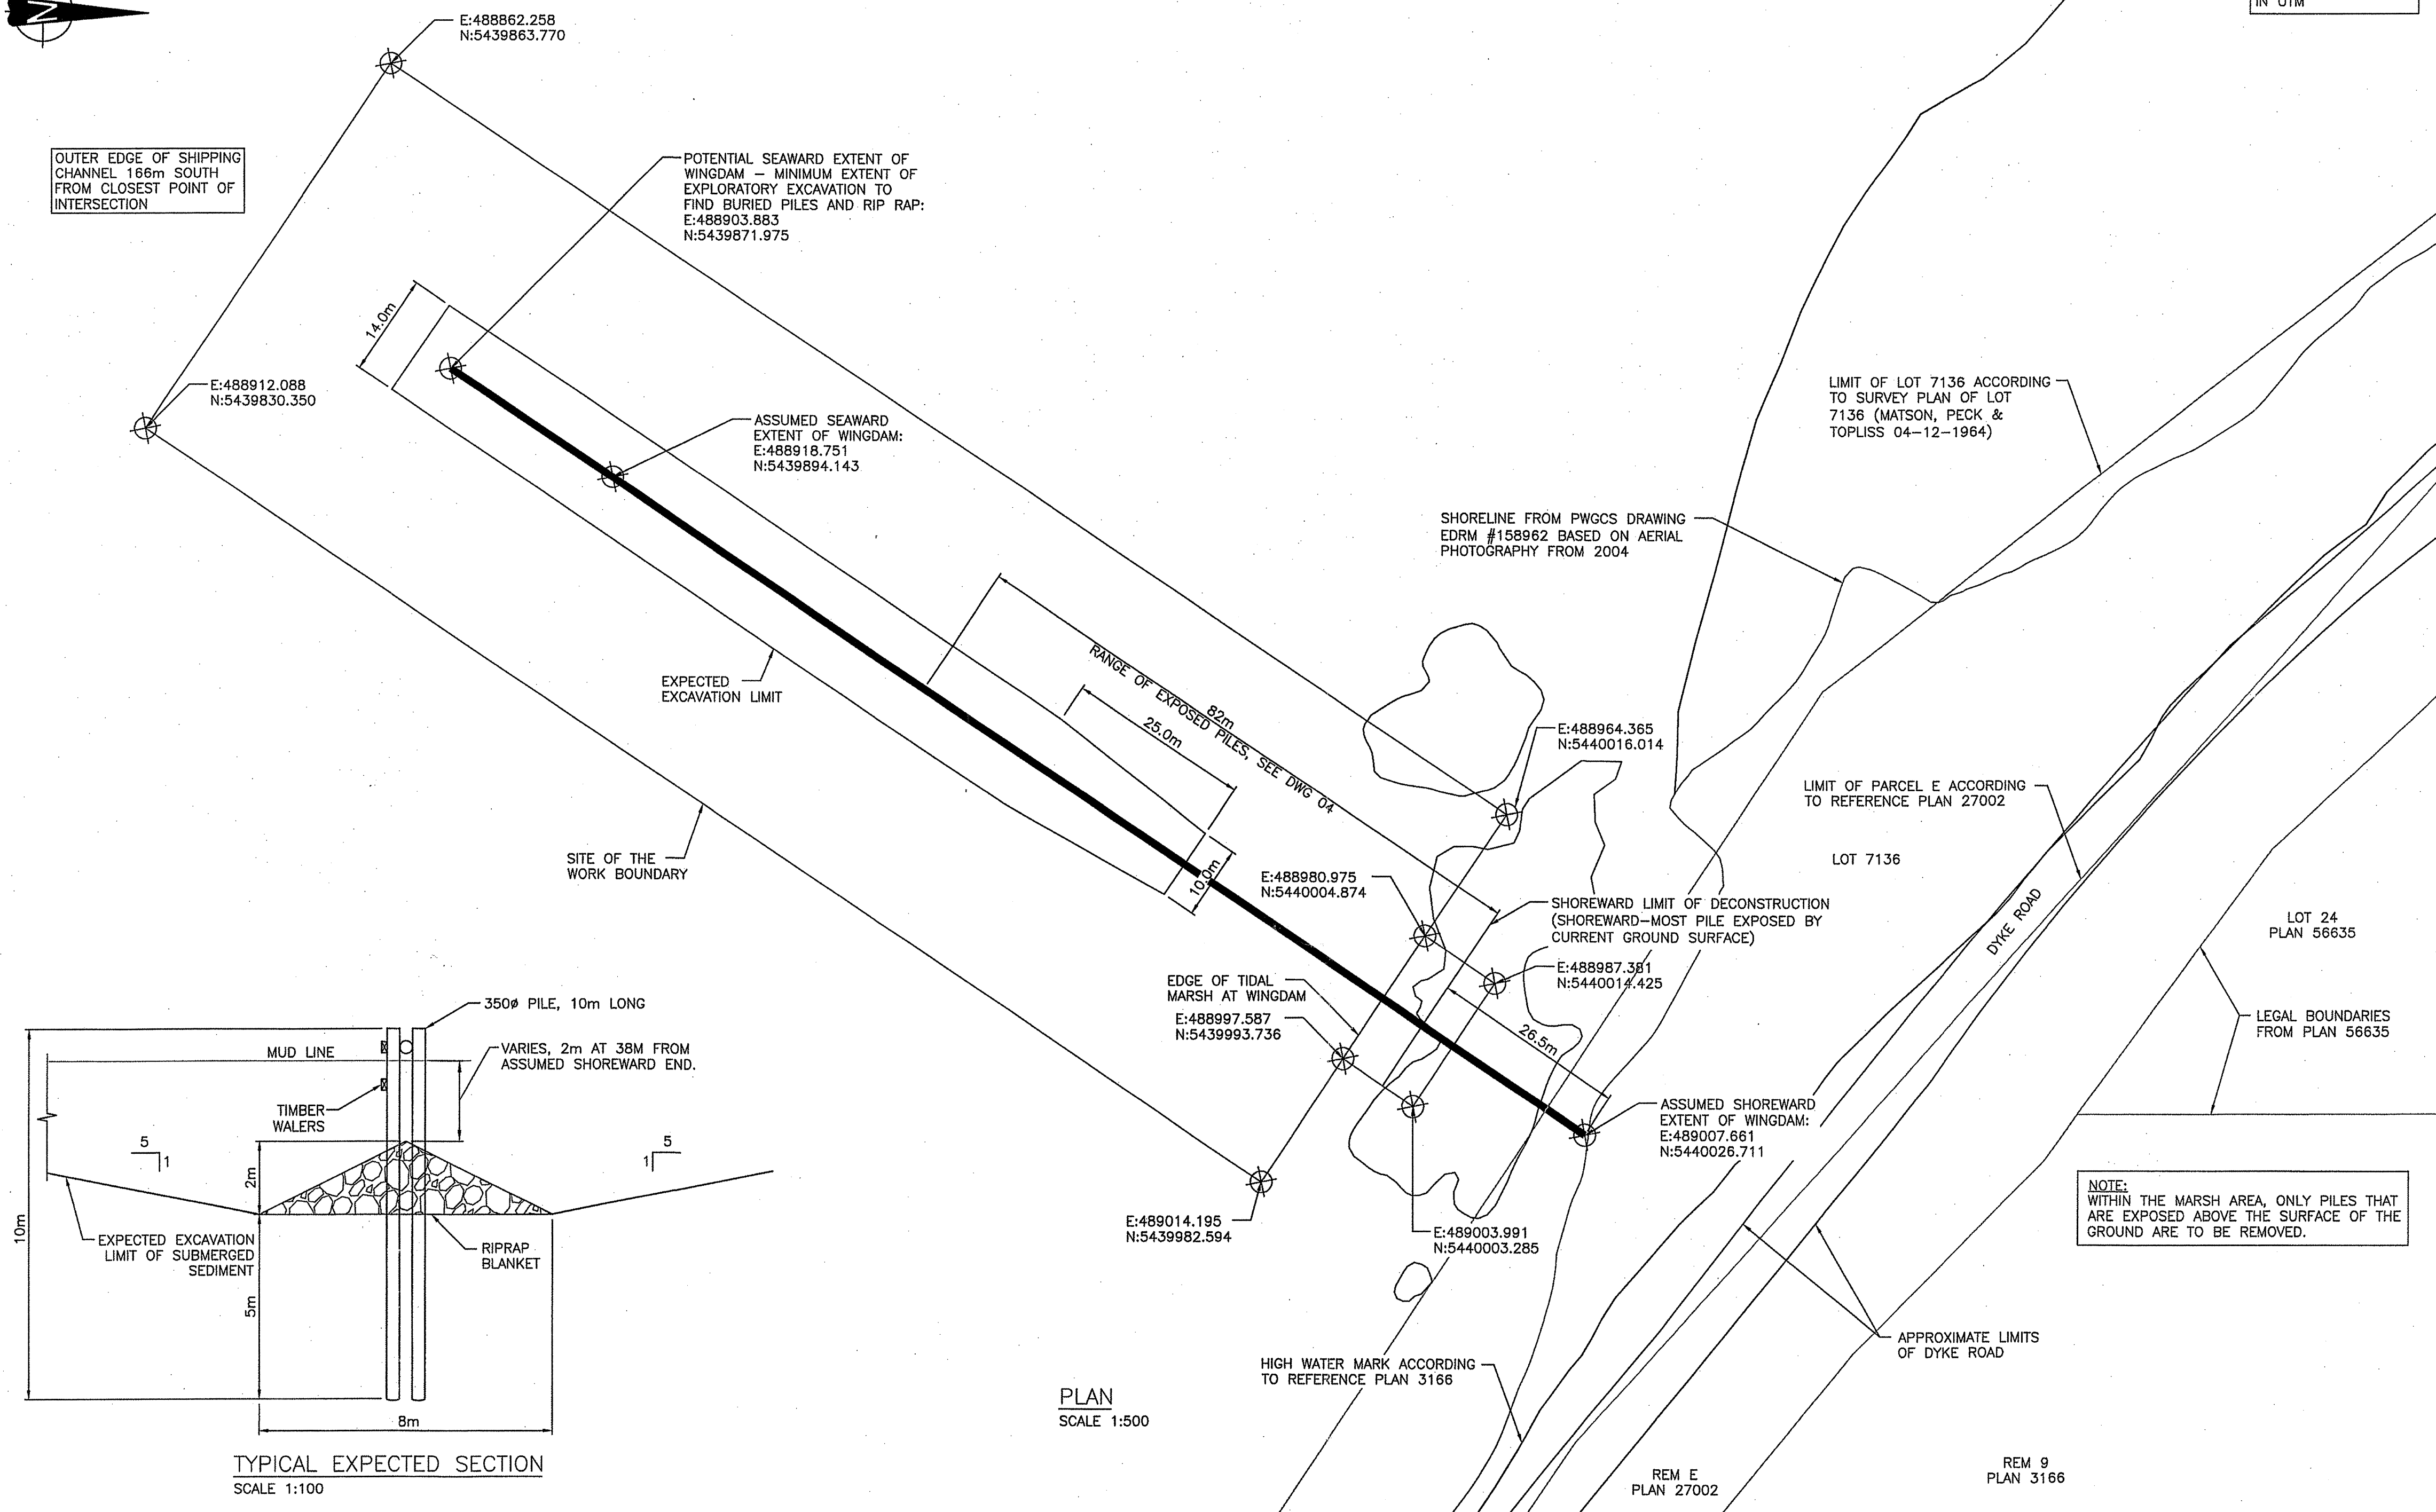


NOTE:  
ALL COORDINATES ARE IN UTM


Public Works and Government Services Canada / Travaux publics et Services gouvernementaux Canada  
REAL PROPERTY SERVICES Pacific Region / SERVICES IMMOBILIERS Région de Pacifique

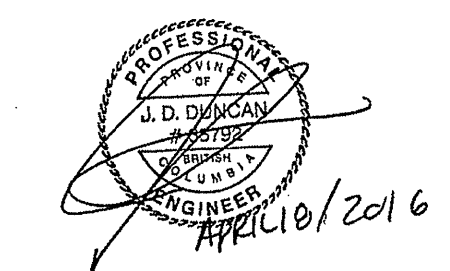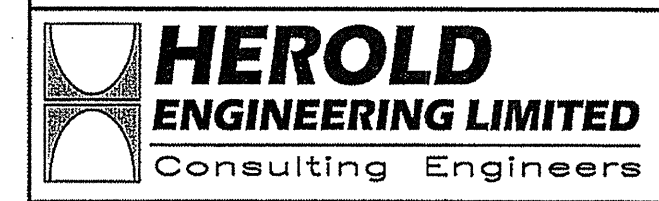

0m 10m 20m 30m 40m  
1:500

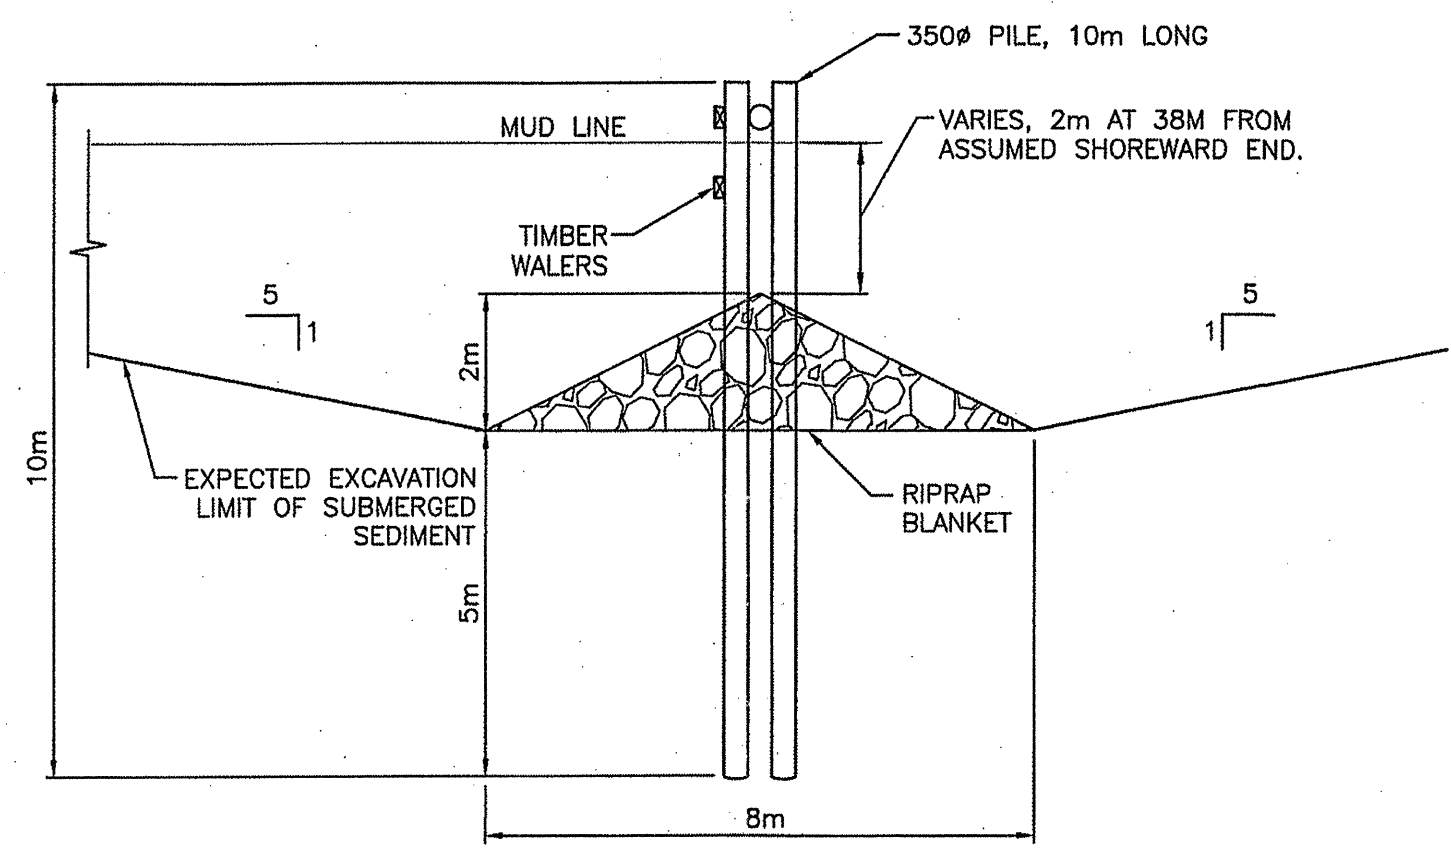


TYPICAL EXPECTED SECTION  
SCALE 1:100

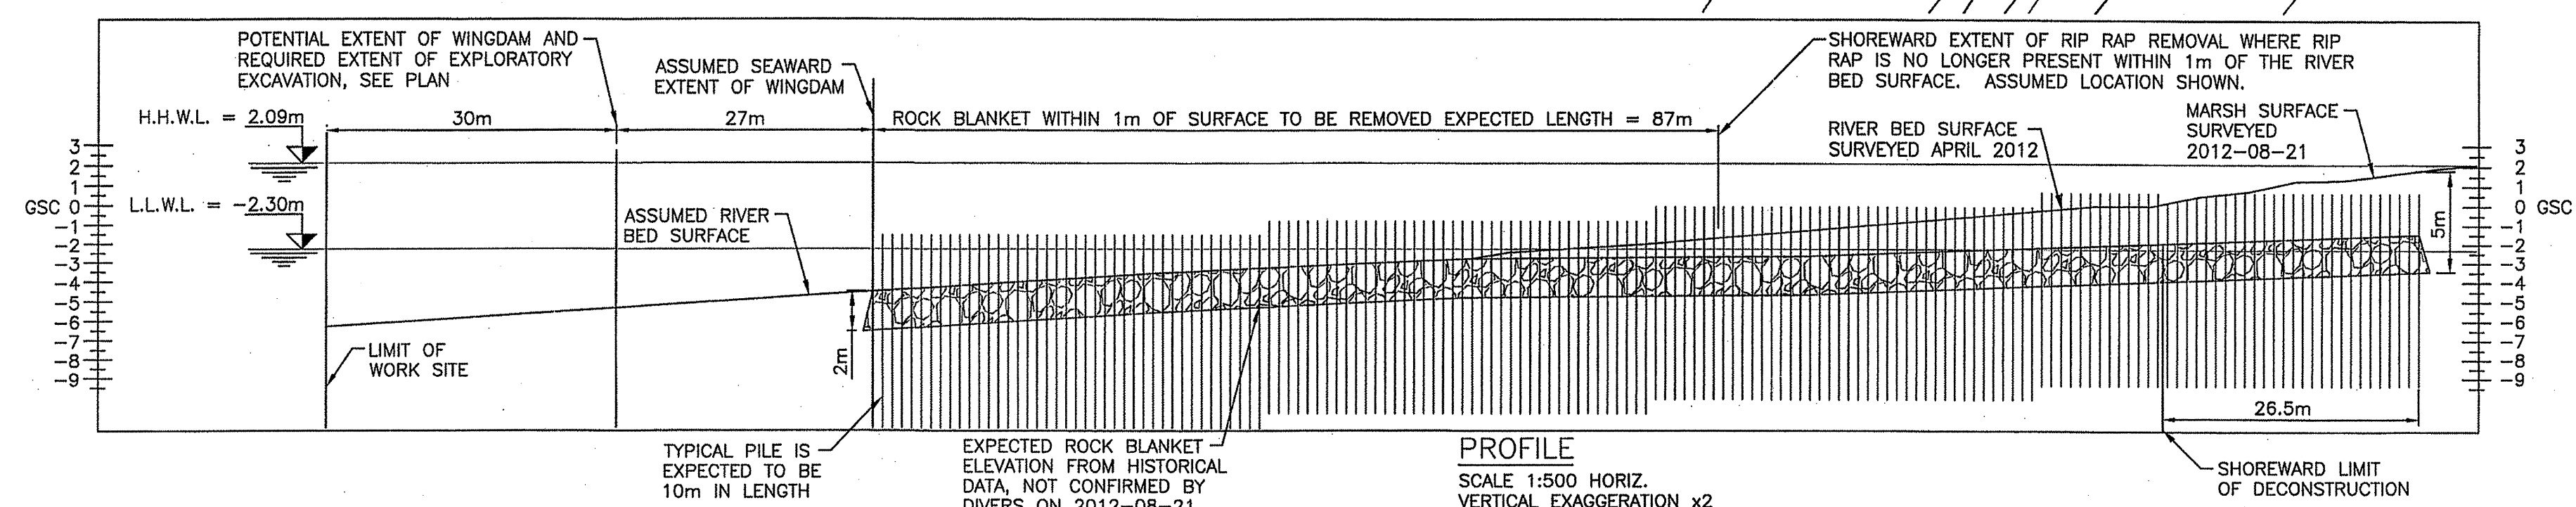

PROFILE  
SCALE 1:500 HORIZ.  
VERTICAL EXAGGERATION x2

NOTE: ALL PILES SHOWN FULL HEIGHT. SEE DRAWING 04 FOR LOCATIONS WHERE PILES WERE NOT FOUND TO BE EXPOSED ABOVE THE RIVER BED SURFACE.

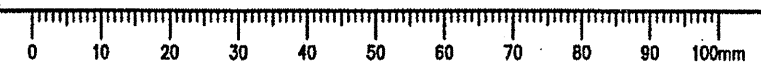

NOTE:  
WITHIN THE MARSH AREA, ONLY PILES THAT ARE EXPOSED ABOVE THE SURFACE OF THE GROUND ARE TO BE REMOVED.

Revision/Revisão	Description/Description	Date/Date
1	ISSUED FOR TENDER	16/04/16
0	ISSUED FOR BIDDING REVIEW	16/02/16

PWGSC - ENGINEERING ASSETS STRATEGY  
800 BURRARD ST VANCOUVER, B.C.

Project title/Titre du projet  
**STEVESTON WINGDAM No.1 DECONSTRUCTION**

FRASER RIVER, BC


Consultant Signature Only  
Designed by/Conçue par: TMW/JDD  
Drawn by/Dessiné par: PHU / JAN 2013  
PWGSC Project Manager/Administrateur de Projets: JERRY CHEN  
Regional Manager, Architectural and Engineering Services / Gestionnaire régionale, Services d'architecture et de génie, PWGSC

Drawing title/Titre du dessin  
**STEVESTON WINGDAM No. 1 REMOVAL DETAILS**

Project No./No. du projet R.074482.002	Sheet/Feuille 03 OF 04	Revision no./La Révision no. 1
-------------------------------------------	---------------------------	-----------------------------------





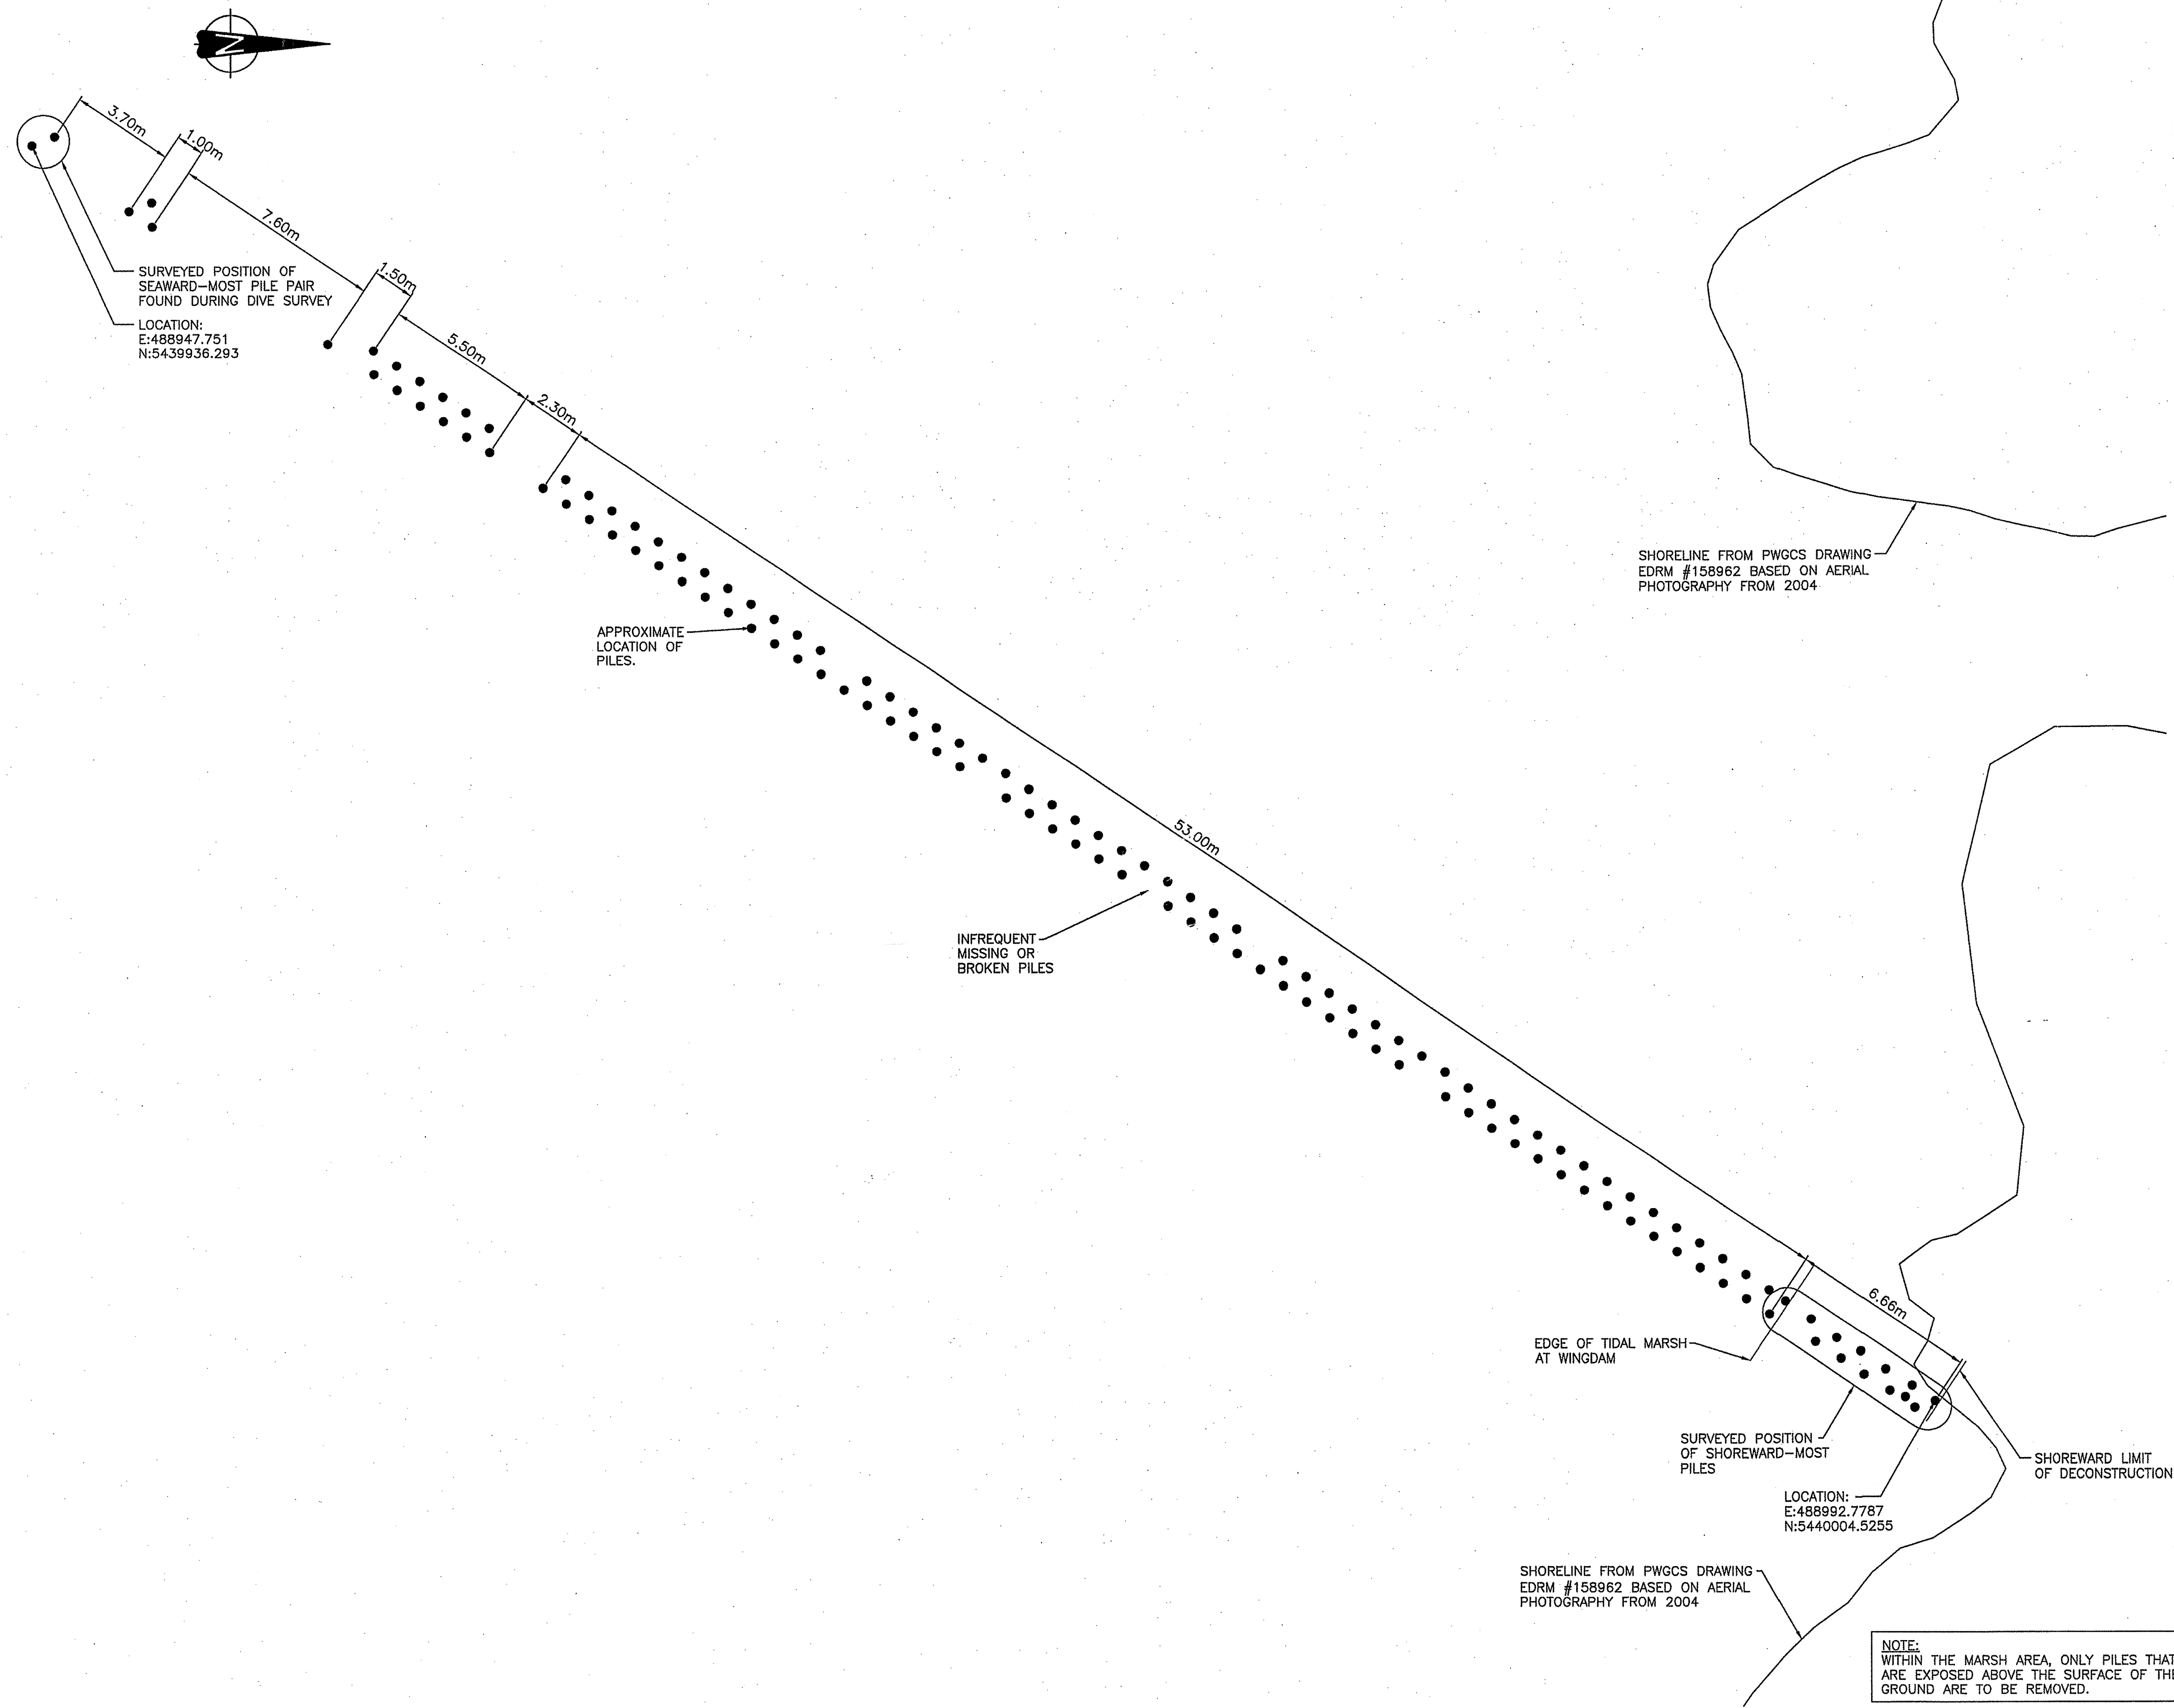

NOTE:  
ALL COORDINATES ARE  
IN UTM

Public Works and Government Services / Travaux publics et Services gouvernementaux Canada  
**REAL PROPERTY SERVICES**  
 Pacific Region  
**SERVICES IMMOBILIERS**  
 Région de Pacifique

**HEROLD ENGINEERING LIMITED**  
 Consulting Engineers

PROFESSIONAL ENGINEER  
 JERRY CHEN  
 35782  
 APRIL 8 / 2016

0m 2.5m 5m 7.5m 10m  
 1:125

Revision/Revisions	Description/Description	Date/Date
1	ISSUED FOR TENDER	16/04/16
0	ISSUED FOR BOK REVIEW	16/02/16

**PWGSC - ENGINEERING ASSETS STRATEGY**

800 BURRARD ST  
 VANCOUVER, B.C.

Project title/Titre du projet  
**STEVESTON WINGDAM No.1 DECONSTRUCTION**

FRASER RIVER, BC

Designed by/Conçept par  
 TMW/JDD

Drawn by/Dessiné par  
 PHU / JAN 2013

PWGSC Project Manager/Administrateur de Projets  
 JERRY CHEN

Regional Manager, Architectural and Engineering Services  
 Gestionnaire régionale, Services d'architecture et de génie, TP50C

Drawing title/Titre du dessin  
**STEVESTON WINGDAM No. 1 EXPOSED PILE LAYOUT**

Project No./No. du projet R.074582.002	Sheet/Feuille <b>04</b> OF 04	Revision no./Le Révision no. <b>1</b>
-------------------------------------------	-------------------------------------	------------------------------------------

