

TYPICAL CROSS SECTION AND COMPONENTS FOR EXISTING FLOATS A, B, C & D  
SCALE 1:50

FLOATS A AND B (mm)

- BULL RAIL - 90 x 140
- RISER - 90 X 140
- EDGE STRINGER - 140 x 240
- DECKING - 40 x 190
- CROSS-TIE - 190 x 140
- JOIST - 140 x 140
- FLANGE - 190 x 140
- RUBBOARD - 290 x 40

FLOAT C (mm)


- BULL RAIL - 90 x 140
- RISER - 90 X 140
- EDGE STRINGER - 140 x 190
- DECKING - 40 x 190
- CROSS-TIE - 190 x 155
- JOIST - 140 x 105
- FLANGE - 290 x 140
- RUBBOARD - 290 x 40

FLOAT D (mm)

- BULL RAIL - 100 x 150
- RISER - 100 X 150
- EDGE STRINGER - 140 x 190
- DECKING - 45 x 200
- CROSS-TIE - 140 x 140
- JOIST - 140 x 90
- FLANGE - 290 x 140
- RUBBOARD - 290 x 35

FLOAT I (mm)

- BULL RAIL - 90 x 140
- RISER - 90 X 140
- EDGE STRINGER - 140 x 190
- DECKING - 40 x 290
- CROSS-TIE - 140 x 152
- NAILER - 140 x 90
- JOIST - 140 x 140
- FLANGE - 290 x 140
- RUBBOARD - 300 x 40

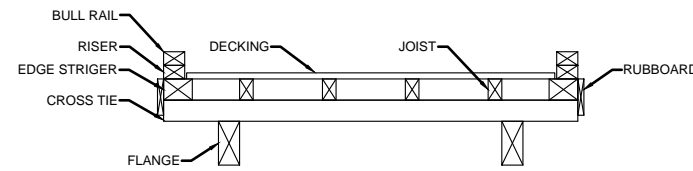

TYPICAL CROSS SECTION AND COMPONENTS FOR EXISTING FLOAT K  
SCALE 1:50

FLOAT K (mm)


- BULL RAIL - 90 x 140
- RISER - 90 X 140
- EDGE STRINGER - 140 x 190
- DECKING - 40 x 290
- CROSS-TIE - 140 x 140
- JOIST - 140 x 90
- FLANGE - 290 x 140
- RUBBOARD - 240 x 50

FLOAT G (mm)

- BULL RAIL - 90 x 140
- RISER - 90 X 140
- EDGE STRINGER - 190 x 190
- DECKING - 40 x 290
- CROSS-TIE - 140 x 140
- JOIST - 140 x 140
- LARGE JOIST - 140 x 190
- FLANGE - 300 x 190
- FASCIA - 290 x 40

FLOAT H (mm)

- BULL RAIL - 90 x 140
- RISER - 140 X 140
- EDGE STRINGER - 140 x 190
- DECKING - 40 x 290
- CROSS-TIE - 140 x 140
- JOIST - 140 x 90
- FLANGE - 290 x 140
- RUBBOARD - 240 x 40

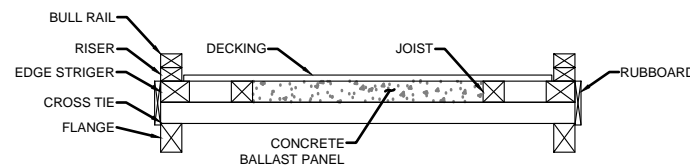


TYPICAL BALLASTED FLOAT CROSS SECTION FOR EXISTING FLOATS E & F  
SCALE 1:50

FLOAT E (mm)

- BULL RAIL - 90 x 140
- RISER - 90 X 140
- EDGE STRINGER - 140 x 190
- DECKING - 40 x 290
- CROSS-TIE - 140 x 140
- JOIST - 140 x 140
- FLANGE - 190 x 140
- RUBBOARD - 290 x 40
- CONCRETE PANEL - 140 x 1525

FLOAT F (mm)

- BULL RAIL - 90 x 140
- RISER - 90 X 140
- EDGE STRINGER - 140 x 190
- DECKING - 45 x 300
- CROSS-TIE - 140 x 140
- JOIST - 140 x 140
- FLANGE - 190 x 140
- RUBBOARD - 300 x 45
- CONCRETE PANEL - 140 x 1525

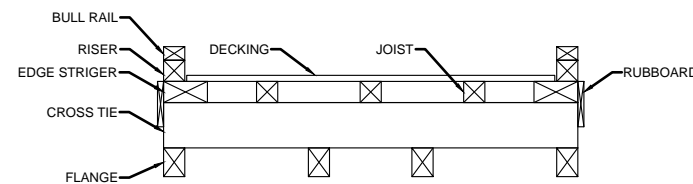

TYPICAL CROSS SECTION AND COMPONENTS FOR EXISTING FLOATS L & J  
SCALE 1:50

FLOAT L AND J (mm)

- BULL RAIL - 90 x 140
- RISER - 140 X 140
- EDGE STRINGER - 140 x 290
- DECKING - 40 x 290
- CROSS-TIE - 300 x 190
- JOIST - 140 x 140
- FLANGE - 190 x 140
- RUBBOARD - 300 x 40

Revision/Revision	Description/Description	Date/Date

Revision/Revision	Description/Description	Date/Date

Client/client  
**Fisheries & Oceans Canada  
Small Craft Harbours Branch  
Pacific Division**  
200 - 401 Burrard Street  
Vancouver, Canada, V6C 3S4

Project title/Titre du projet  
**BELLA COOLA  
SMALL CRAFT HARBOUR  
FLOAT RECONSTRUCTION**

Approved by/Approuvé par  
M.B.

Designed by/Concept par  
J.A.

Drawn by/Dessiné par  
WSL

PWGSC Project Manager/Administrateur de Projets TPSGC

PWGSC, Architectural and Engineering Resources Manager/  
Ressources Architecturales et de Structure d'Ingénierie, TPSGC

Client/client

Drawing title/Titre du dessin  
**TYPICAL EXISTING FLOAT SECTIONS**

Project No./No. du projet <b>BC-FR</b>	Sheet/Feuille <b>002</b> OF	Revision no./ Le numéro de
---	-----------------------------------	-------------------------------

