



BOAT DECK


LEGEND		
SYMBOL	DESCRIPTION	QTY
①	SMOKE DETECTOR ACCOMMODATION SPACE	79
②	TEMPERATURE DETECTOR MACHINERY SPACE	35
③	TEMPERATURE DETECTOR ACCOMMODATION SPACE	8
④	TEMPERATURE DETECTOR MACHINERY SPACE	4
⑤	PULL STATION ACCOMMODATION SPACE	16
⑥	PULL STATION MACHINERY SPACE	13
⑦	END OF LINE RESISTOR	11
⑧	RED ROTATING LIGHT	2
⑨	ALARM SIREN	1
⑩	6" ALARM BELL ACCOMMODATION SPACE	13
⑪	6" ALARM BELL MACHINERY SPACE	6
⑫	10" ALARM BELL MACHINERY SPACE	1

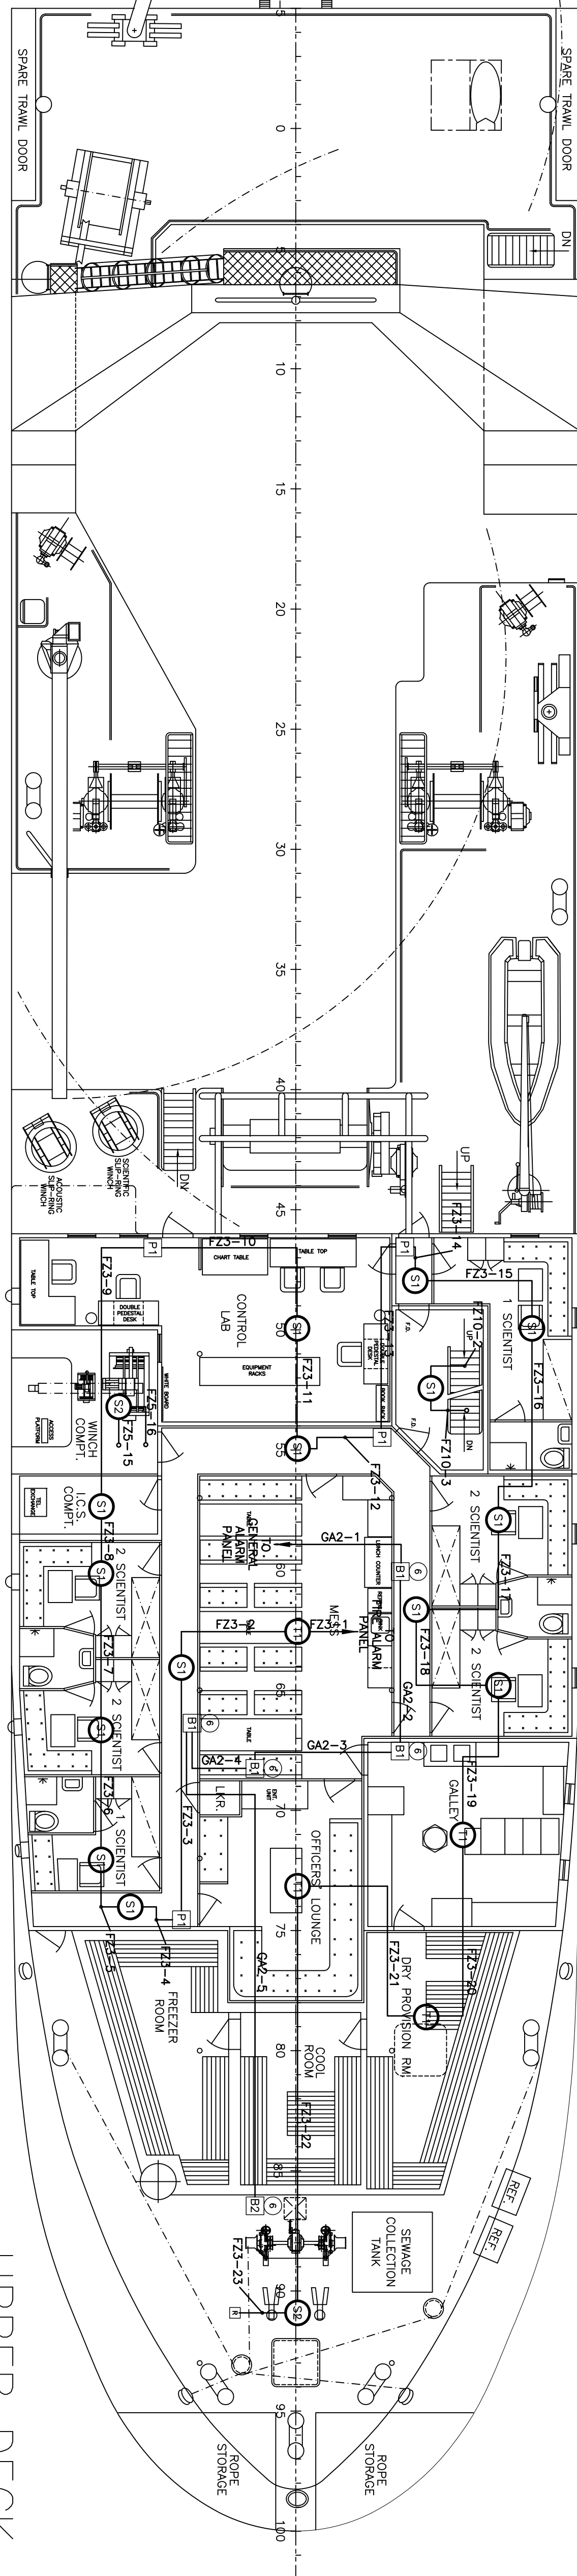


UPPER DECK

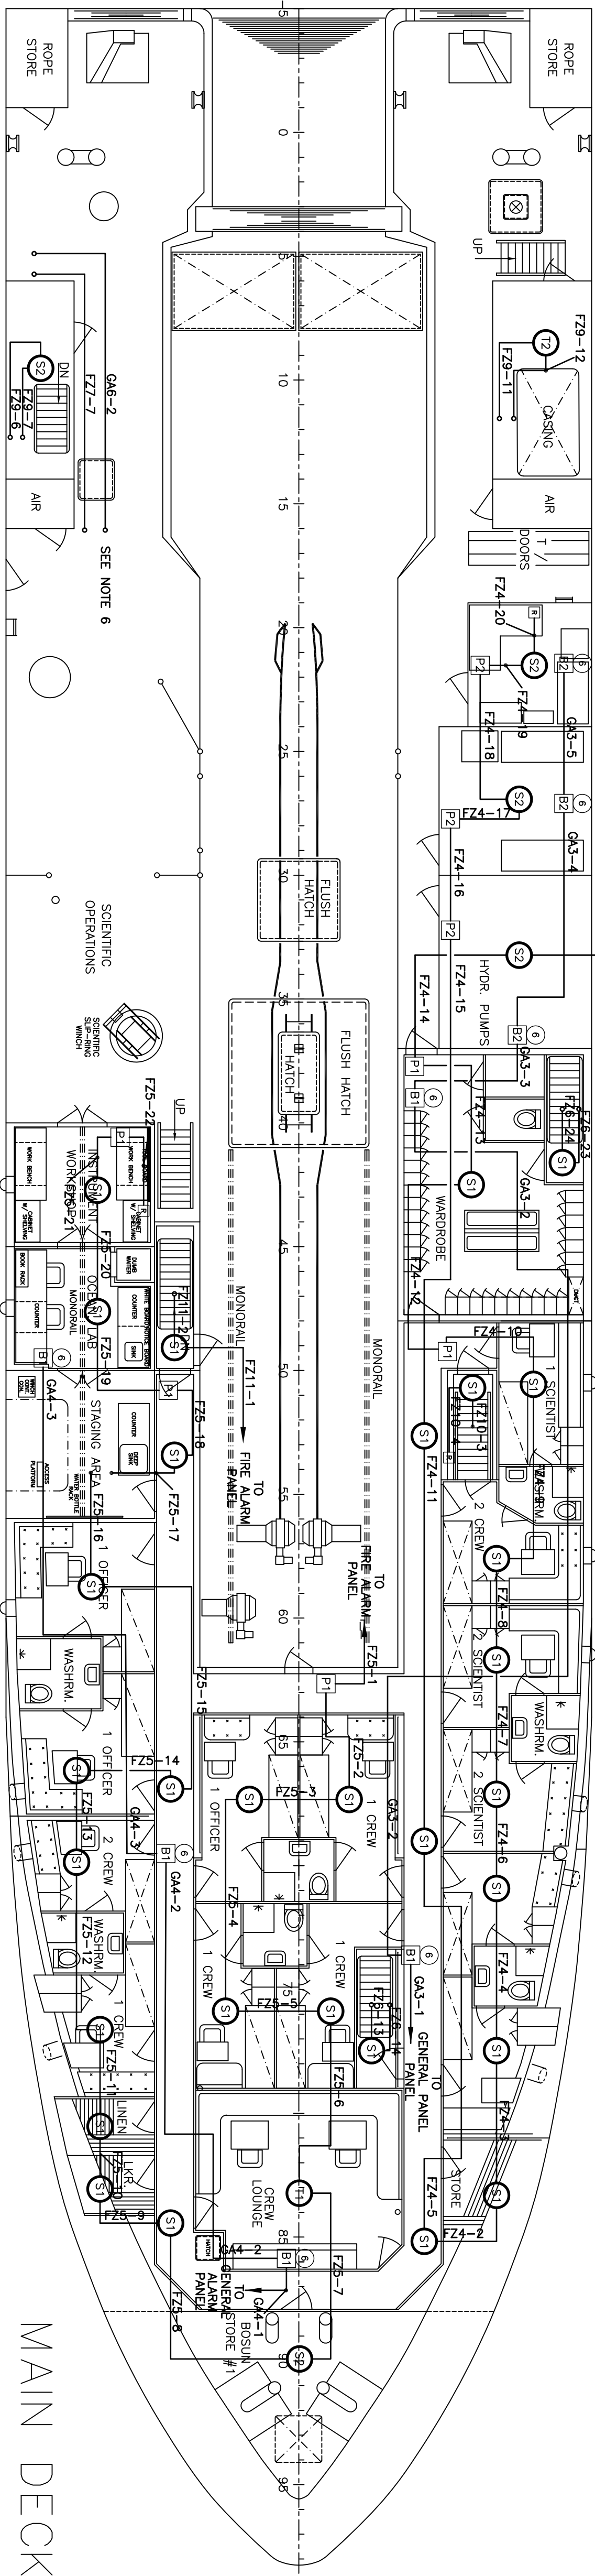

MAIN DECK

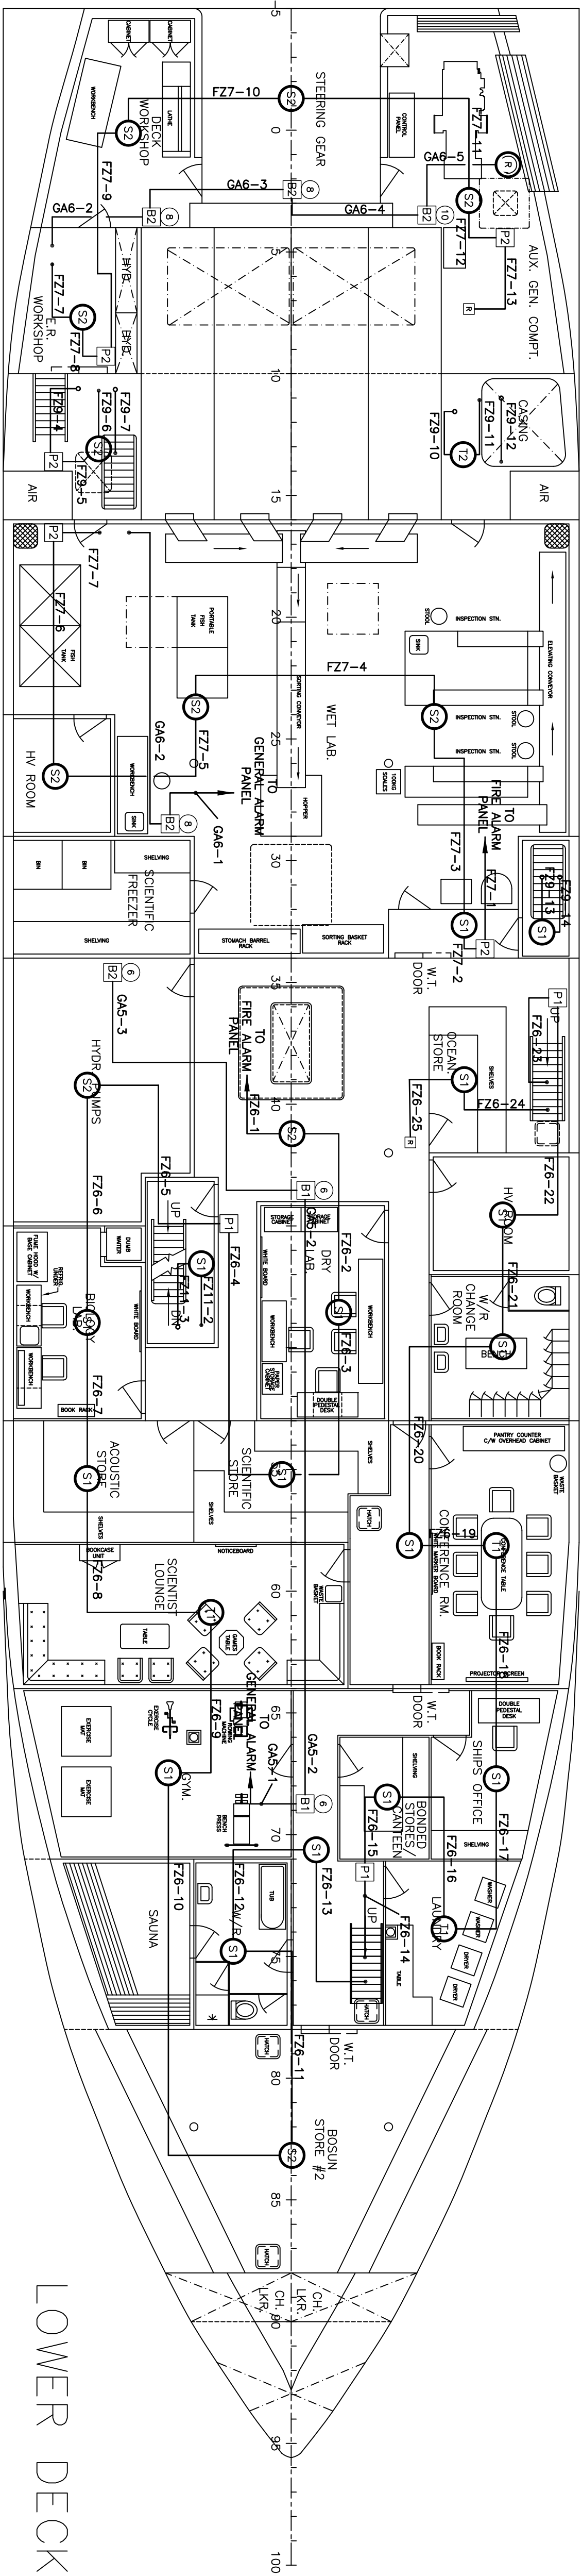

LOWER DECK

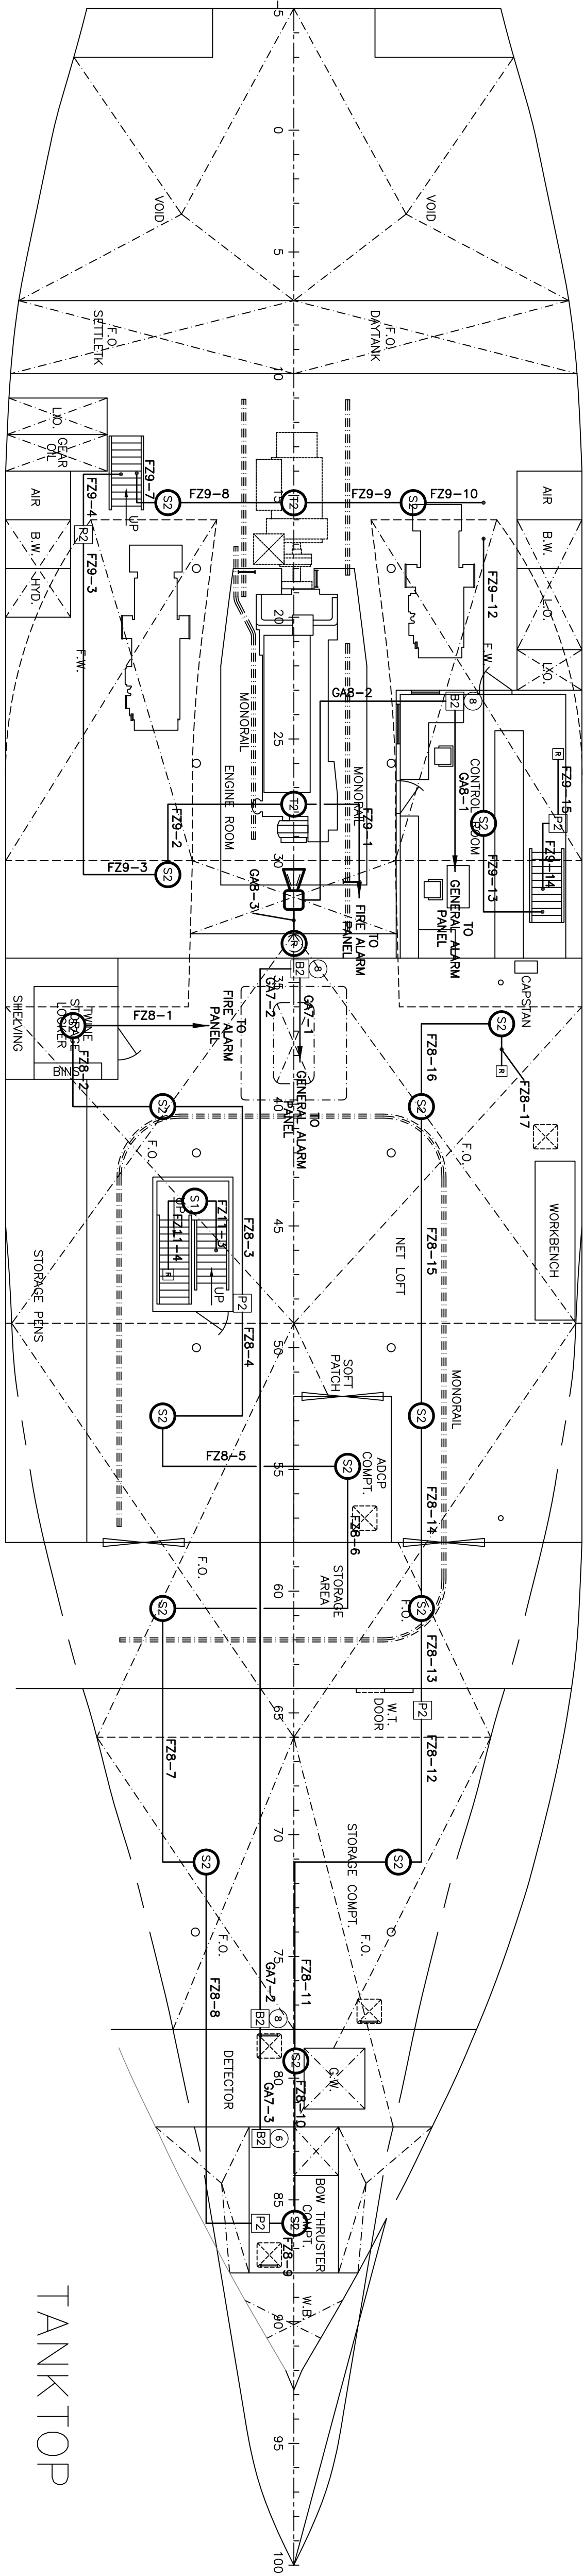

TANKTOP

NOTES

- 1) ALL FIRE DETECTION CABLING TO BE 2 X 16 AWG UNLESS OTHERWISE SPECIFIED.
- 2) ALL GENERAL ALARM CABLING TO BE 2 X 12 AWG UNLESS OTHERWISE SPECIFIED.
- 3) THE FIRE ALARM TO BE FITTED WITH INTERNAL BATTERIES, I.E. POWER SUPPLIES WILL BE FLOATING BATTERY WITH MAIN FEEDER FROM 220V PANEL TYPE.
- 4) ALL CABLES SHOWN TO BE FITTED WITH LOCKING DEVICES TO ALLOW REMOVAL OF CABLES TO BE DISCONNECTED.
- 5) THE GENERAL ALARM BELL TO BE DISCONNECTED TO A SYSTEM SO THAT BELLS WERE SELECTED DURING PA ANNOUNCEMENTS.


NO	LOC	REVISIONS	DESCRIPTION	APPL	DATE
1					
2					
“AS FITTED”

FIRE DETECTION SYSTEM LAYOUT

APPROVALS	SCALE	1:100	DRAWING NO.
OWNERS	10/03/94	DRAWN	4192-3211
NAT AUTH	10/03/94	DATE	02/15/94
CLASS	10/03/94	CHK	D
OTHER	10/03/94	DATE	23/11/94
		SHT	1 OF 1
		REV	AF



MARYSTOWN SHIPYARD LIMITED
MARYSTOWN NEWFOUNDLAND
TEL: 709-753-1000 FAX: 709-753-1008