

CEILING EDGE TYPICAL  
ROD & RIG


2.12 JOISTS  
TYPICAL  
W.O.C.

SIDE BEAM BRACKET  
TYPICAL THIS AREA

GROUND FLOOR

FLOOR

SECTION X-X

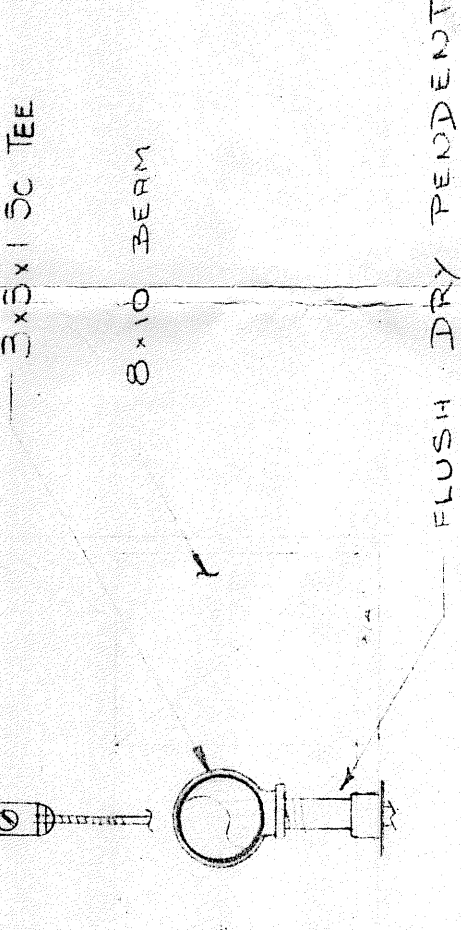



FLUSH DRY PENDENT  
R. 3

2.5 JOIST

3\"/>













APPROVED:  
Subject to revisions noted.  
As submitted.



DATE: Feb. 10-78

A.S. R.S.

VIKING SPRINKLER CO. LTD. CALGARY	
SECTION	GROUND FLOOR UNDER STAGE AREA
JOB NAME	PALACE GRAND THEATRE
LOCATION	DAWSON CITY, YUKON
SCALE	1/4" = 1'-0"
DRAWN BY	T. FEILTON
DATE	JAN 17 1978
FILE NO.	78-03
SHEET NO.	5 OF 7
FILE	DR.