


NOTES:

1. CONTRACTORS ARE REQUIRED TO THOROUGHLY FAMILIARIZE WITH EXISTING CONDITIONS AND THESE DOCUMENTS PRIOR TO BIDDING, AND PRIOR TO COMMENCING WORK. NO ALLOWANCE WILL BE MADE FOR FAILURE TO DO SO.
2. APPROXIMATE FIGURED AND SCALE DIMENSIONS OF EXISTING CONDITIONS ARE PROVIDED FOR GENERAL ORIENTATION ONLY, AND REQUIRE ONGOING VERIFICATION BY CONTRACTOR. DISCREPANCIES AFFECTING THE WORK SHALL BE REPORTED TO DEPARTMENTAL REPRESENTATIVE PRIOR TO PROCEEDING.
3. CEILING, COFFER AND BULHEAD SURFACES ARE FINISHED WITH TEXTURED SPRAY COATING, AND MAY BE OVERPAINTED IN SOME LOCATIONS.
4. TYPICAL COFFERED SLAB MODULE IS APPROX. 1520x1520.
5. CUT AND PATCH AS REQUIRED FOR NEW ELECTRICAL INSTALLATIONS.

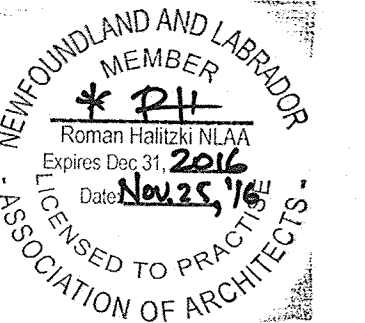

\* See note, sheet A0.1

0	FOR TENDER	NOV. 21 2016
revisions		date

project	project
---------	---------

**NORTHWEST ATLANTIC  
FISHERIES CENTRE  
ST. JOHN'S, NL  
AUDITORIUM UPGRADES**

drawing	dessin
---------	--------

**EXISTING REFLECTED  
CEILING PLAN**

designed	conçu
----------	-------

date	
------	--

drawn	dessiné
-------	---------

date	
------	--

approved	approuvé
----------	----------

date	
------	--

Tender	Submission
--------	------------


PWSSC Project Manager	Administrateur de projets TPSSC
-----------------------	---------------------------------

project number	no. du projet
----------------	---------------

**R.081909.001**

drawing no.	no. du dessin
-------------	---------------

**A3**

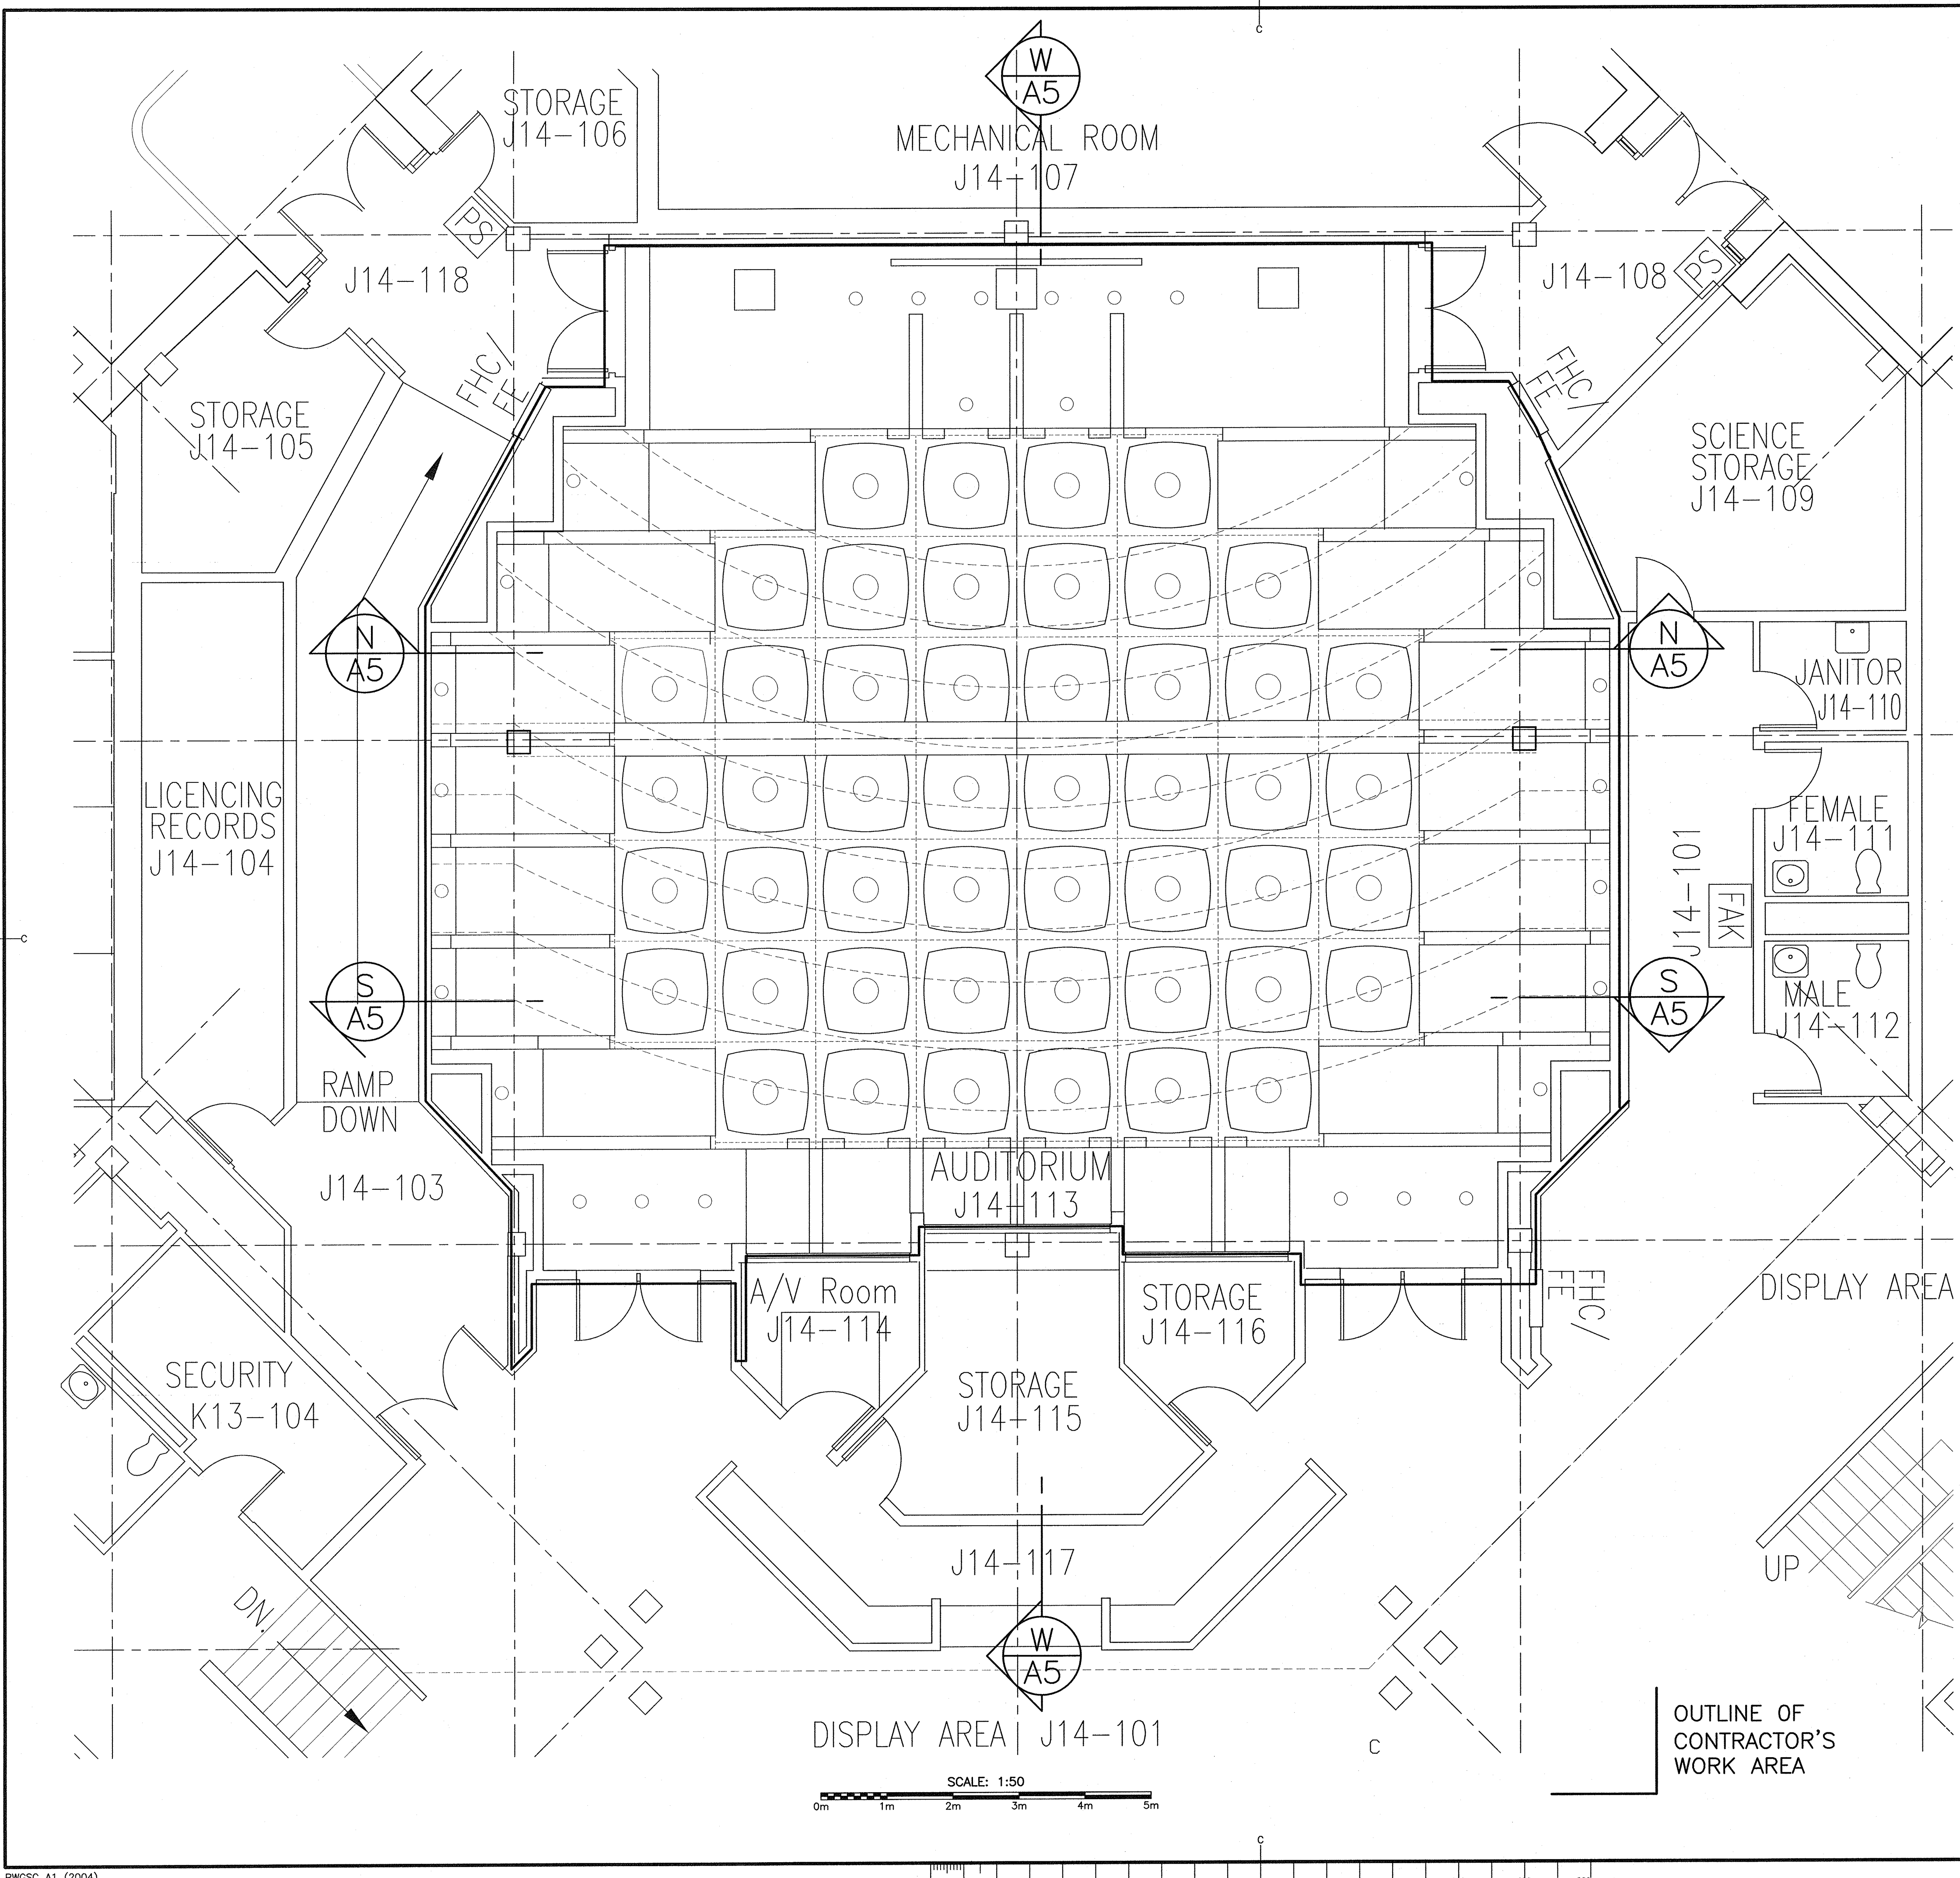

SCALE: 1:50

0m 1m 2m 3m 4m 5m