

SIGNAGE PROGRAM NATIONAL GALLERY OF CANADA

Contract Document; Sign Locations

Entro Project Number 1226

0 Issued for Tender


November 16, 2016

SITE

**SIGNAGE PROGRAM
NATIONAL GALLERY OF
CANADA**

These designs, plans, and specifications, and the copyright herein, are the property of Entro Communications, wholly, and must not be used, reproduced, or copied wholly or in part without the express written consent of Entro Communications

NEPEAN POINT

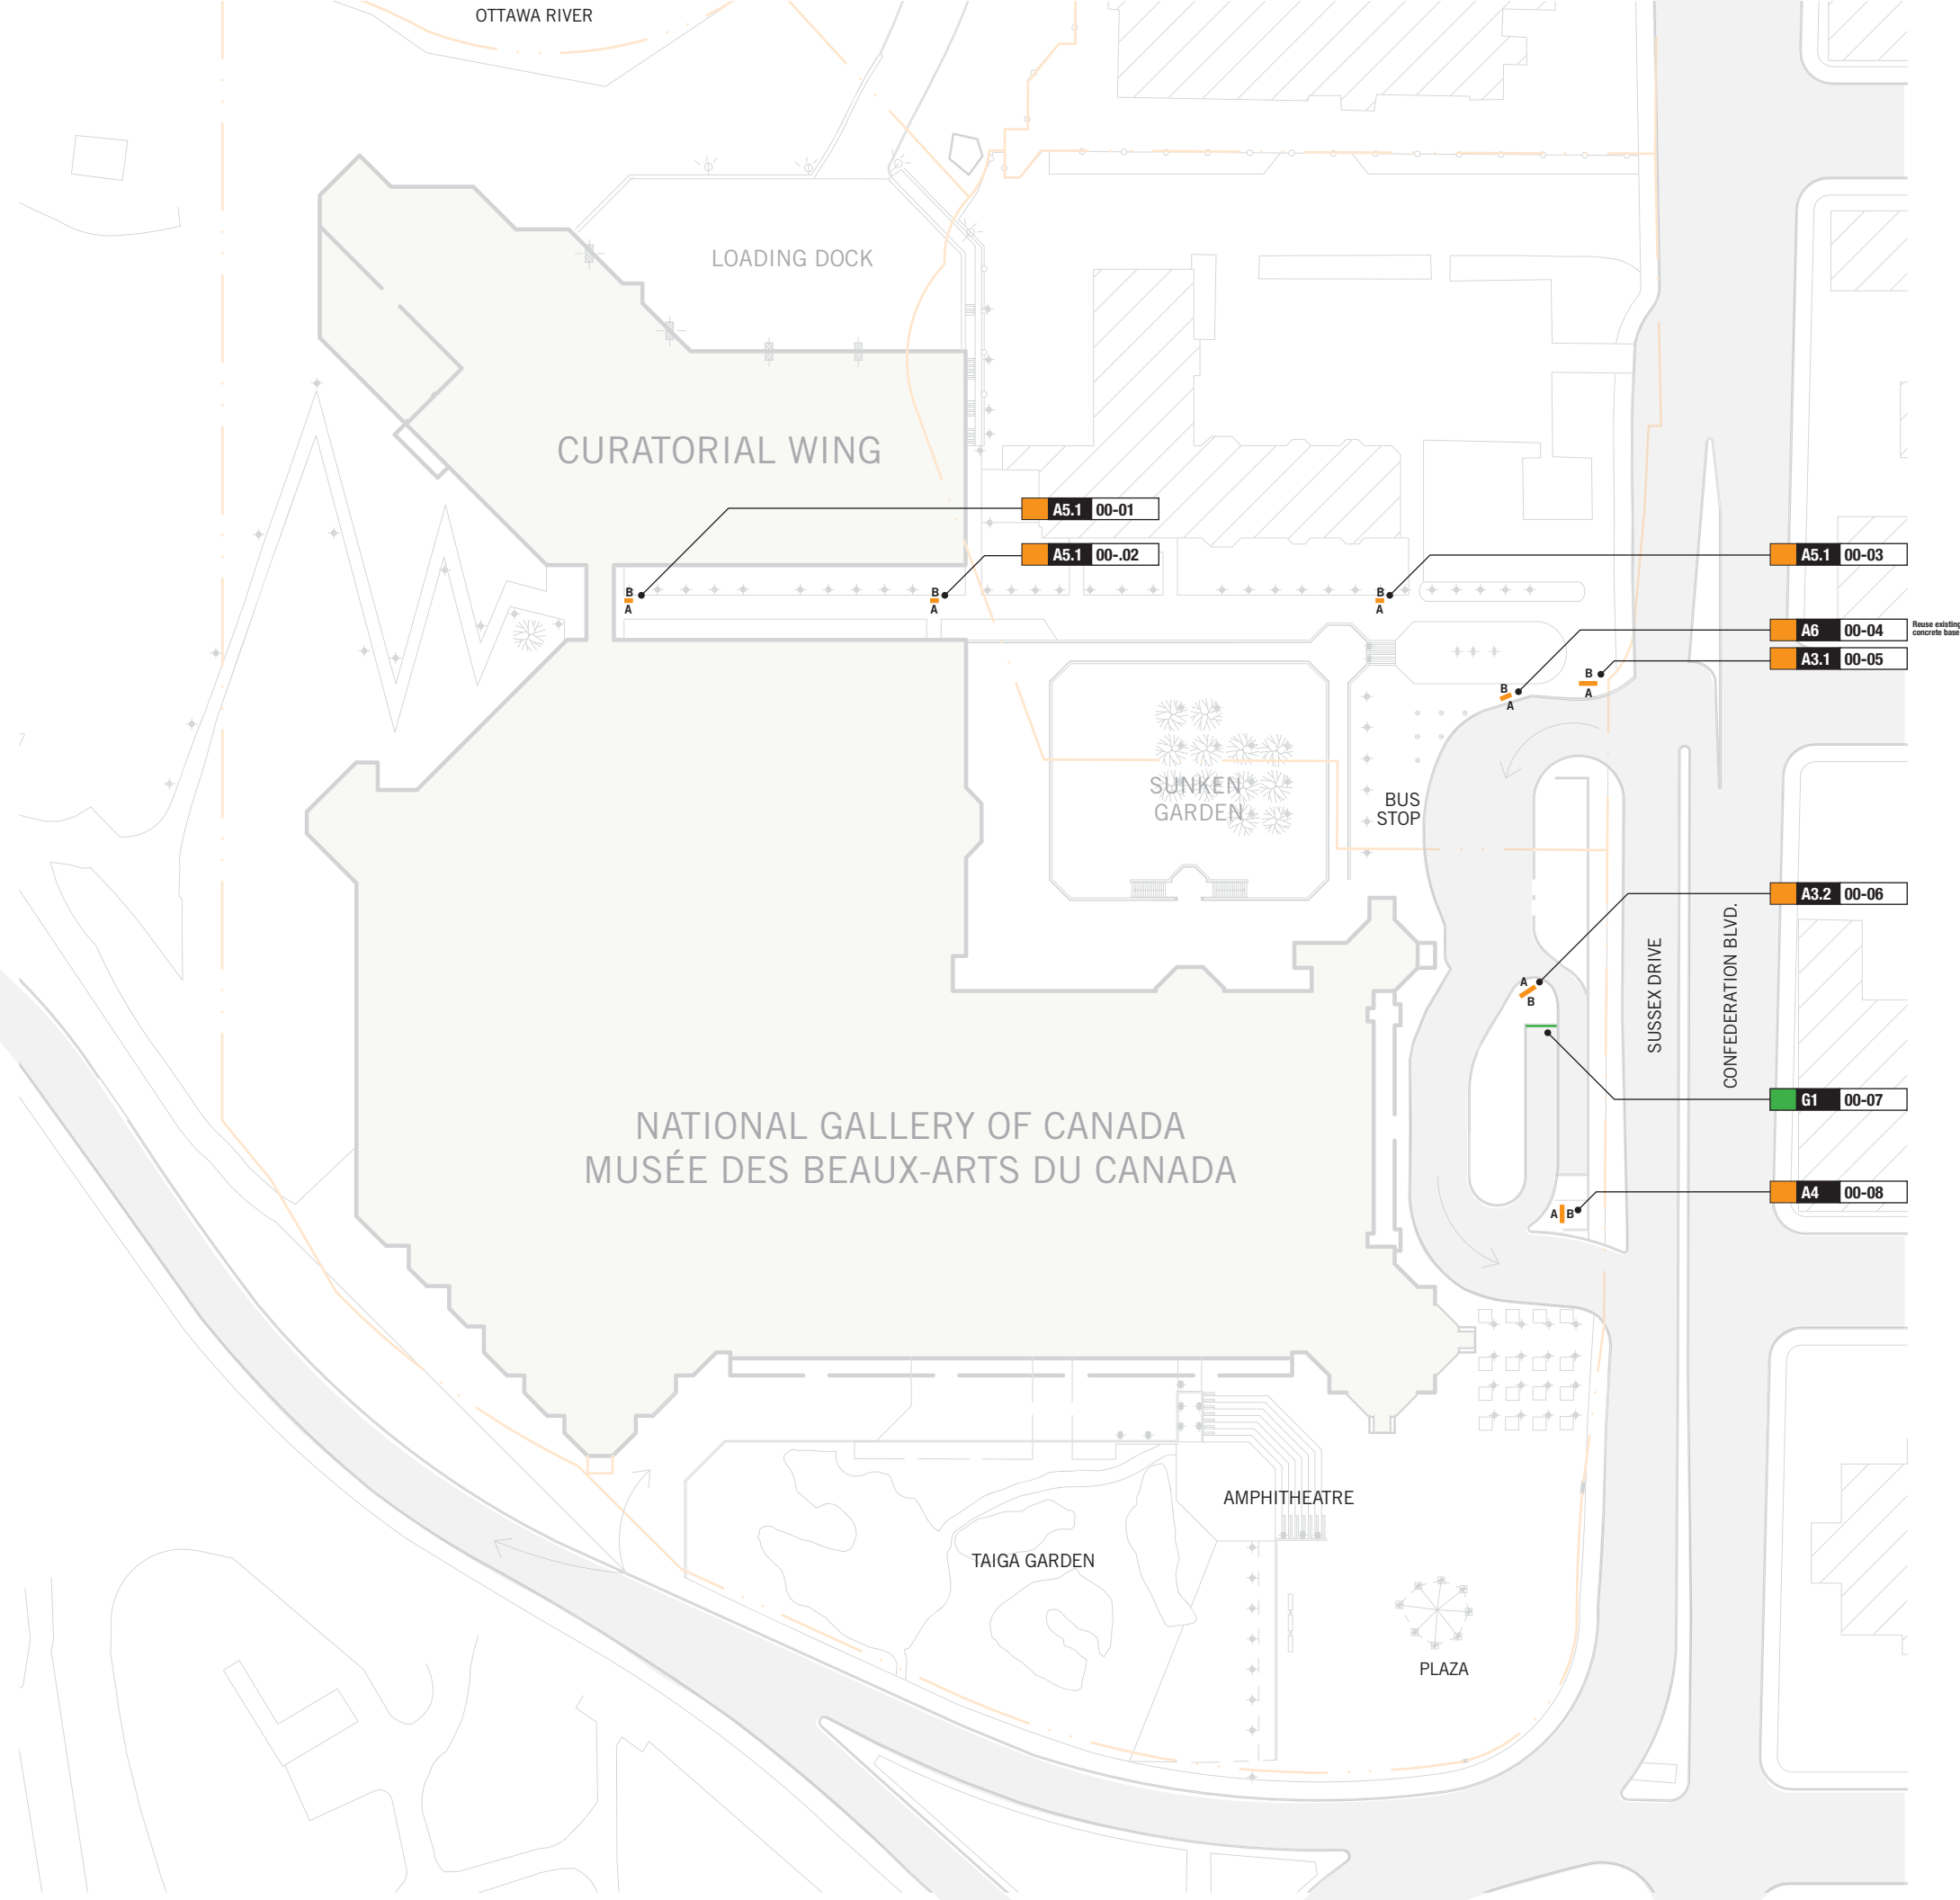

0	Issued for Tender	Nov 16, 16
No.	Description	Date

Consultant

entro
Entro Communications Inc.
and Gottschalk+Ash
33 Harbour Square, Suite 202
Toronto, Canada M5J 2G2



Drawing
**Sign Locations
Site/Plaza; Overall**

Sign Type	Drawn By	Checked By
Loc	BT	RJVG

Scale	Dimensions
NTS	Metric

Job No.	Project Start Date
1226	January 14, 16

Drawing No.
Loc-00

Page	of	Rev No.
3		0

PARKING; P2

**SIGNAGE PROGRAM
NATIONAL GALLERY
OF CANADA**

These designs, plans, and specifications, and the copyright herein, are the property of Entro Communications, wholly, and must not be used, reproduced, or copied wholly or in part without the express written consent of Entro Communications



0 Issued for Tender Nov 16, 16

No. Description Date

Consultant



Entro Communications Inc.
and Gottschalk+Ash
33 Harbour Square, Suite 202
Toronto, Canada M5J 2G2



Drawing

**Sign Locations
Parking P2; Overall**

Sign Type	Drawn By	Checked By
Loc	BT	RJ/JG


Scale	Dimensions
NTS	Metric

Job No.	Project Start Date
1226	January 14, 16

Drawing No.
Loc-01

Page	of	Rev No.
5		0

These designs, plans, and specifications, and the copyright herein, are the property of Entro Communications, wholly, and must not be used, reproduced, or copied wholly or in part without the express written consent of Entro Communications

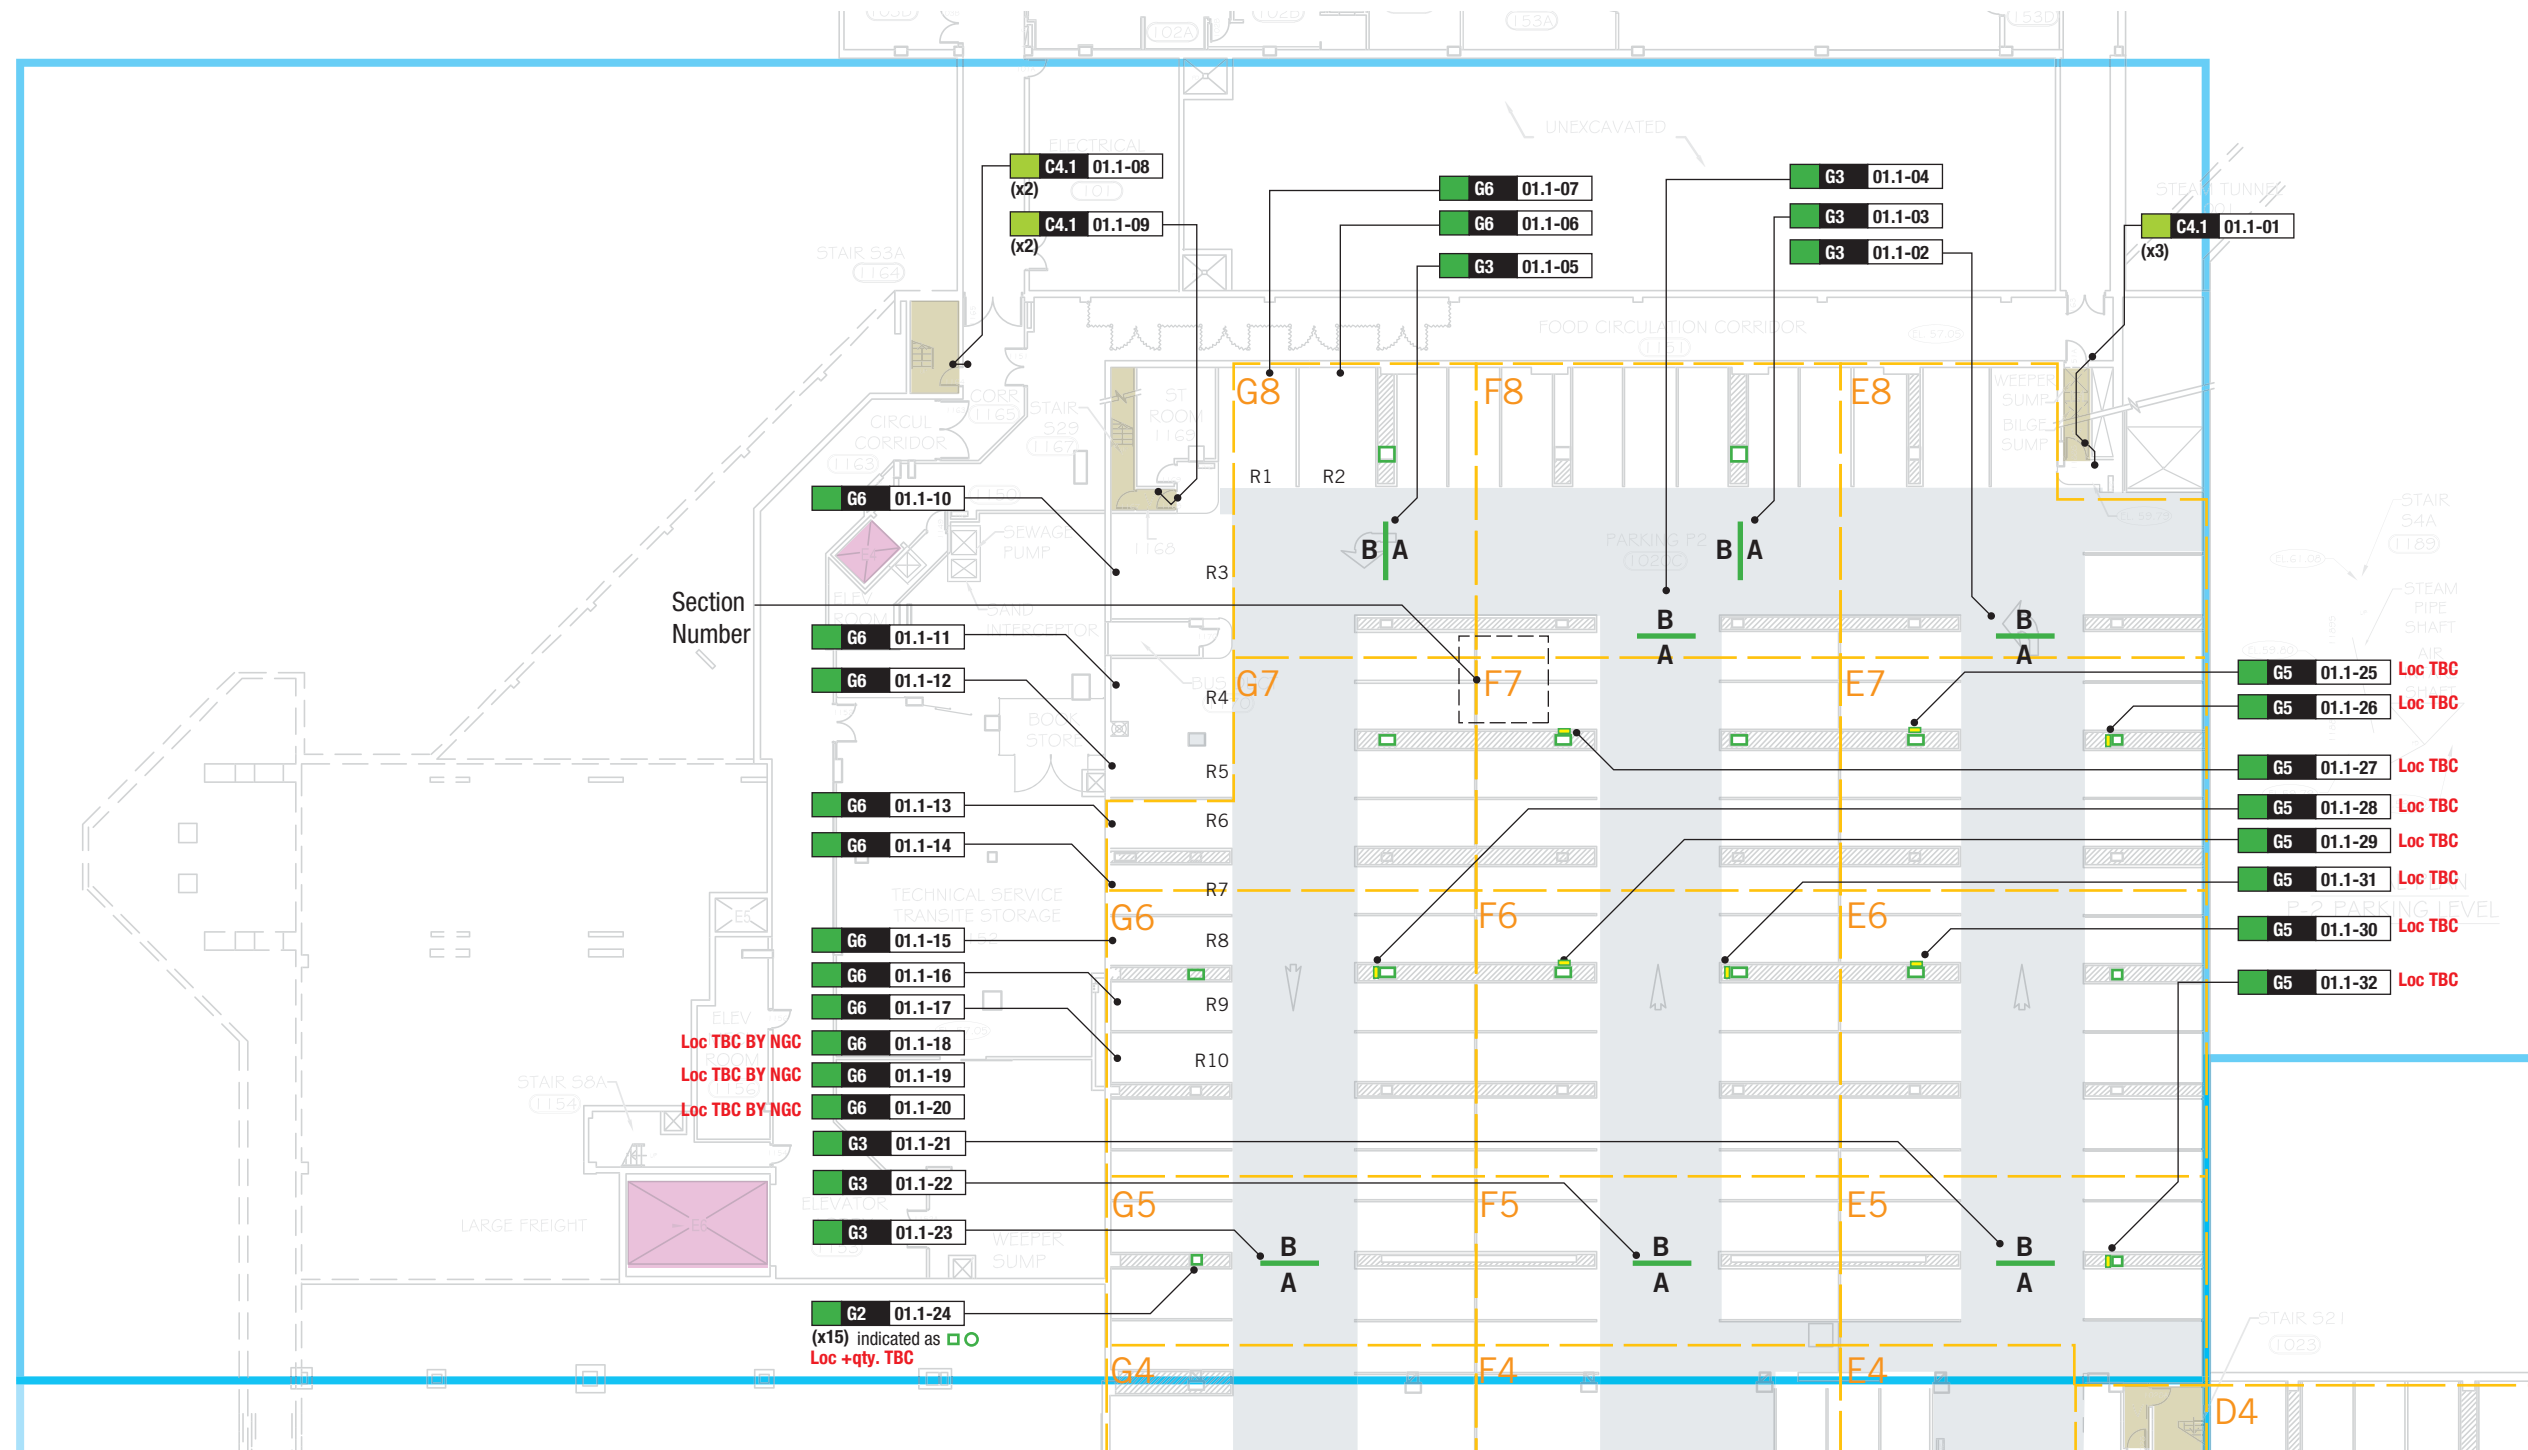

Section Number

- G6 01.1-10
- G6 01.1-11
- G6 01.1-12
- G6 01.1-13
- G6 01.1-14
- G6 01.1-15
- G6 01.1-16
- G6 01.1-17
- Loc TBC BY NGC G6 01.1-18
- Loc TBC BY NGC G6 01.1-19
- Loc TBC BY NGC G6 01.1-20
- G3 01.1-21
- G3 01.1-22
- G3 01.1-23
- G2 01.1-24

(x15) indicated as
Loc +qty. TBC

0 Issued for Tender	Nov 16, 16
No. Description	Date

Consultant

entro
Entro Communications Inc.
and Gottschalk+Ash
33 Harbour Square, Suite 202
Toronto, Canada M5J 2G2



Drawing
**Sign Locations
Parking P2**

Sign Type	Drawn By	Checked By
Loc	BT	RJ/VG

Scale	Dimensions
NTS	Metric


Job No.	Project Start Date
1226	January 14, 16

Drawing No.
Loc-01.1

Page	of	Rev No.
6		0

**SIGNAGE PROGRAM
NATIONAL GALLERY
OF CANADA**

These designs, plans, and specifications, and the copyright herein, are the property of Entro Communications, wholly, and must not be used, reproduced, or copied wholly or in part without the express written consent of Entro Communications

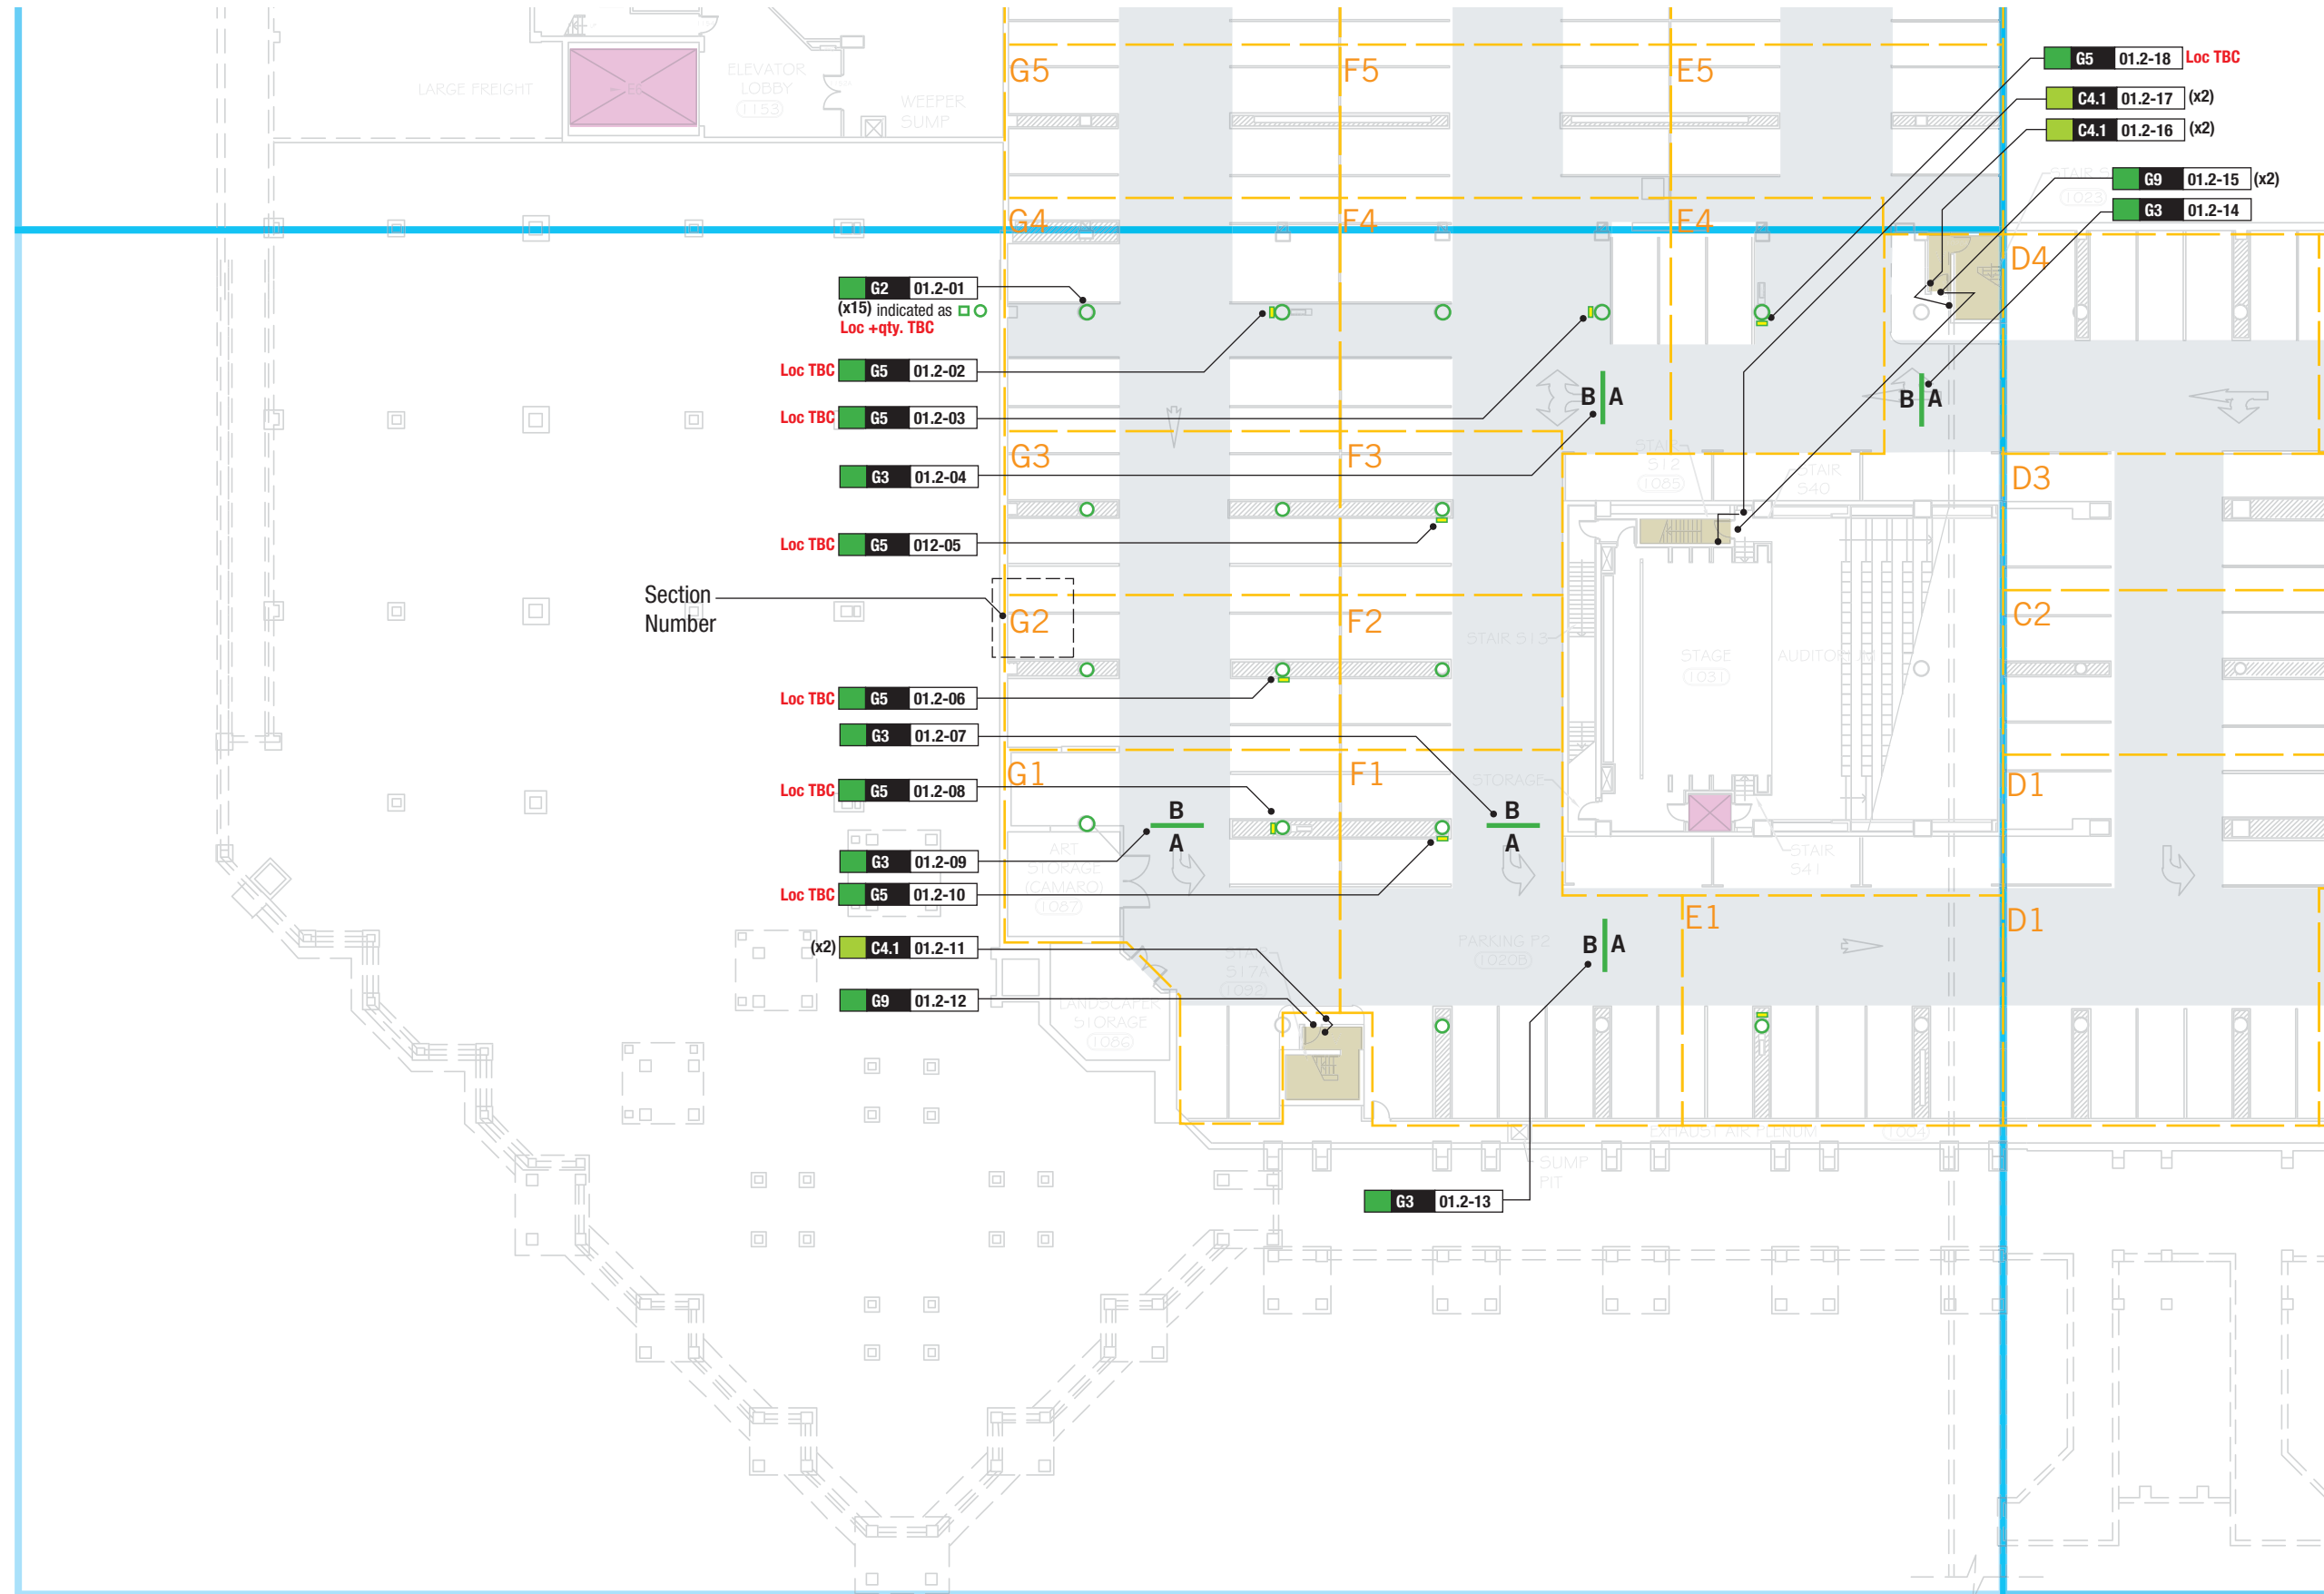

0 Issued for Tender Nov 16, 16

No. Description Date

Consultant



Entro Communications Inc.
and Gottschalk+Ash
33 Harbour Square, Suite 202
Toronto, Canada M5J 2G2



Drawing

**Sign Locations
Parking P2**

Sign Type	Drawn By	Checked By
Loc	BT	RJ/VG

Scale	Dimensions
NTS	Metric


Job No.	Project Start Date
1226	January 14, 16

Drawing No.
Loc-01.2

Page	of	Rev No.
7		0

**SIGNAGE PROGRAM
NATIONAL GALLERY
OF CANADA**

These designs, plans, and specifications, and the copyright herein, are the property of Entro Communications, wholly, and must not be used, reproduced, or copied wholly or in part without the express written consent of Entro Communications

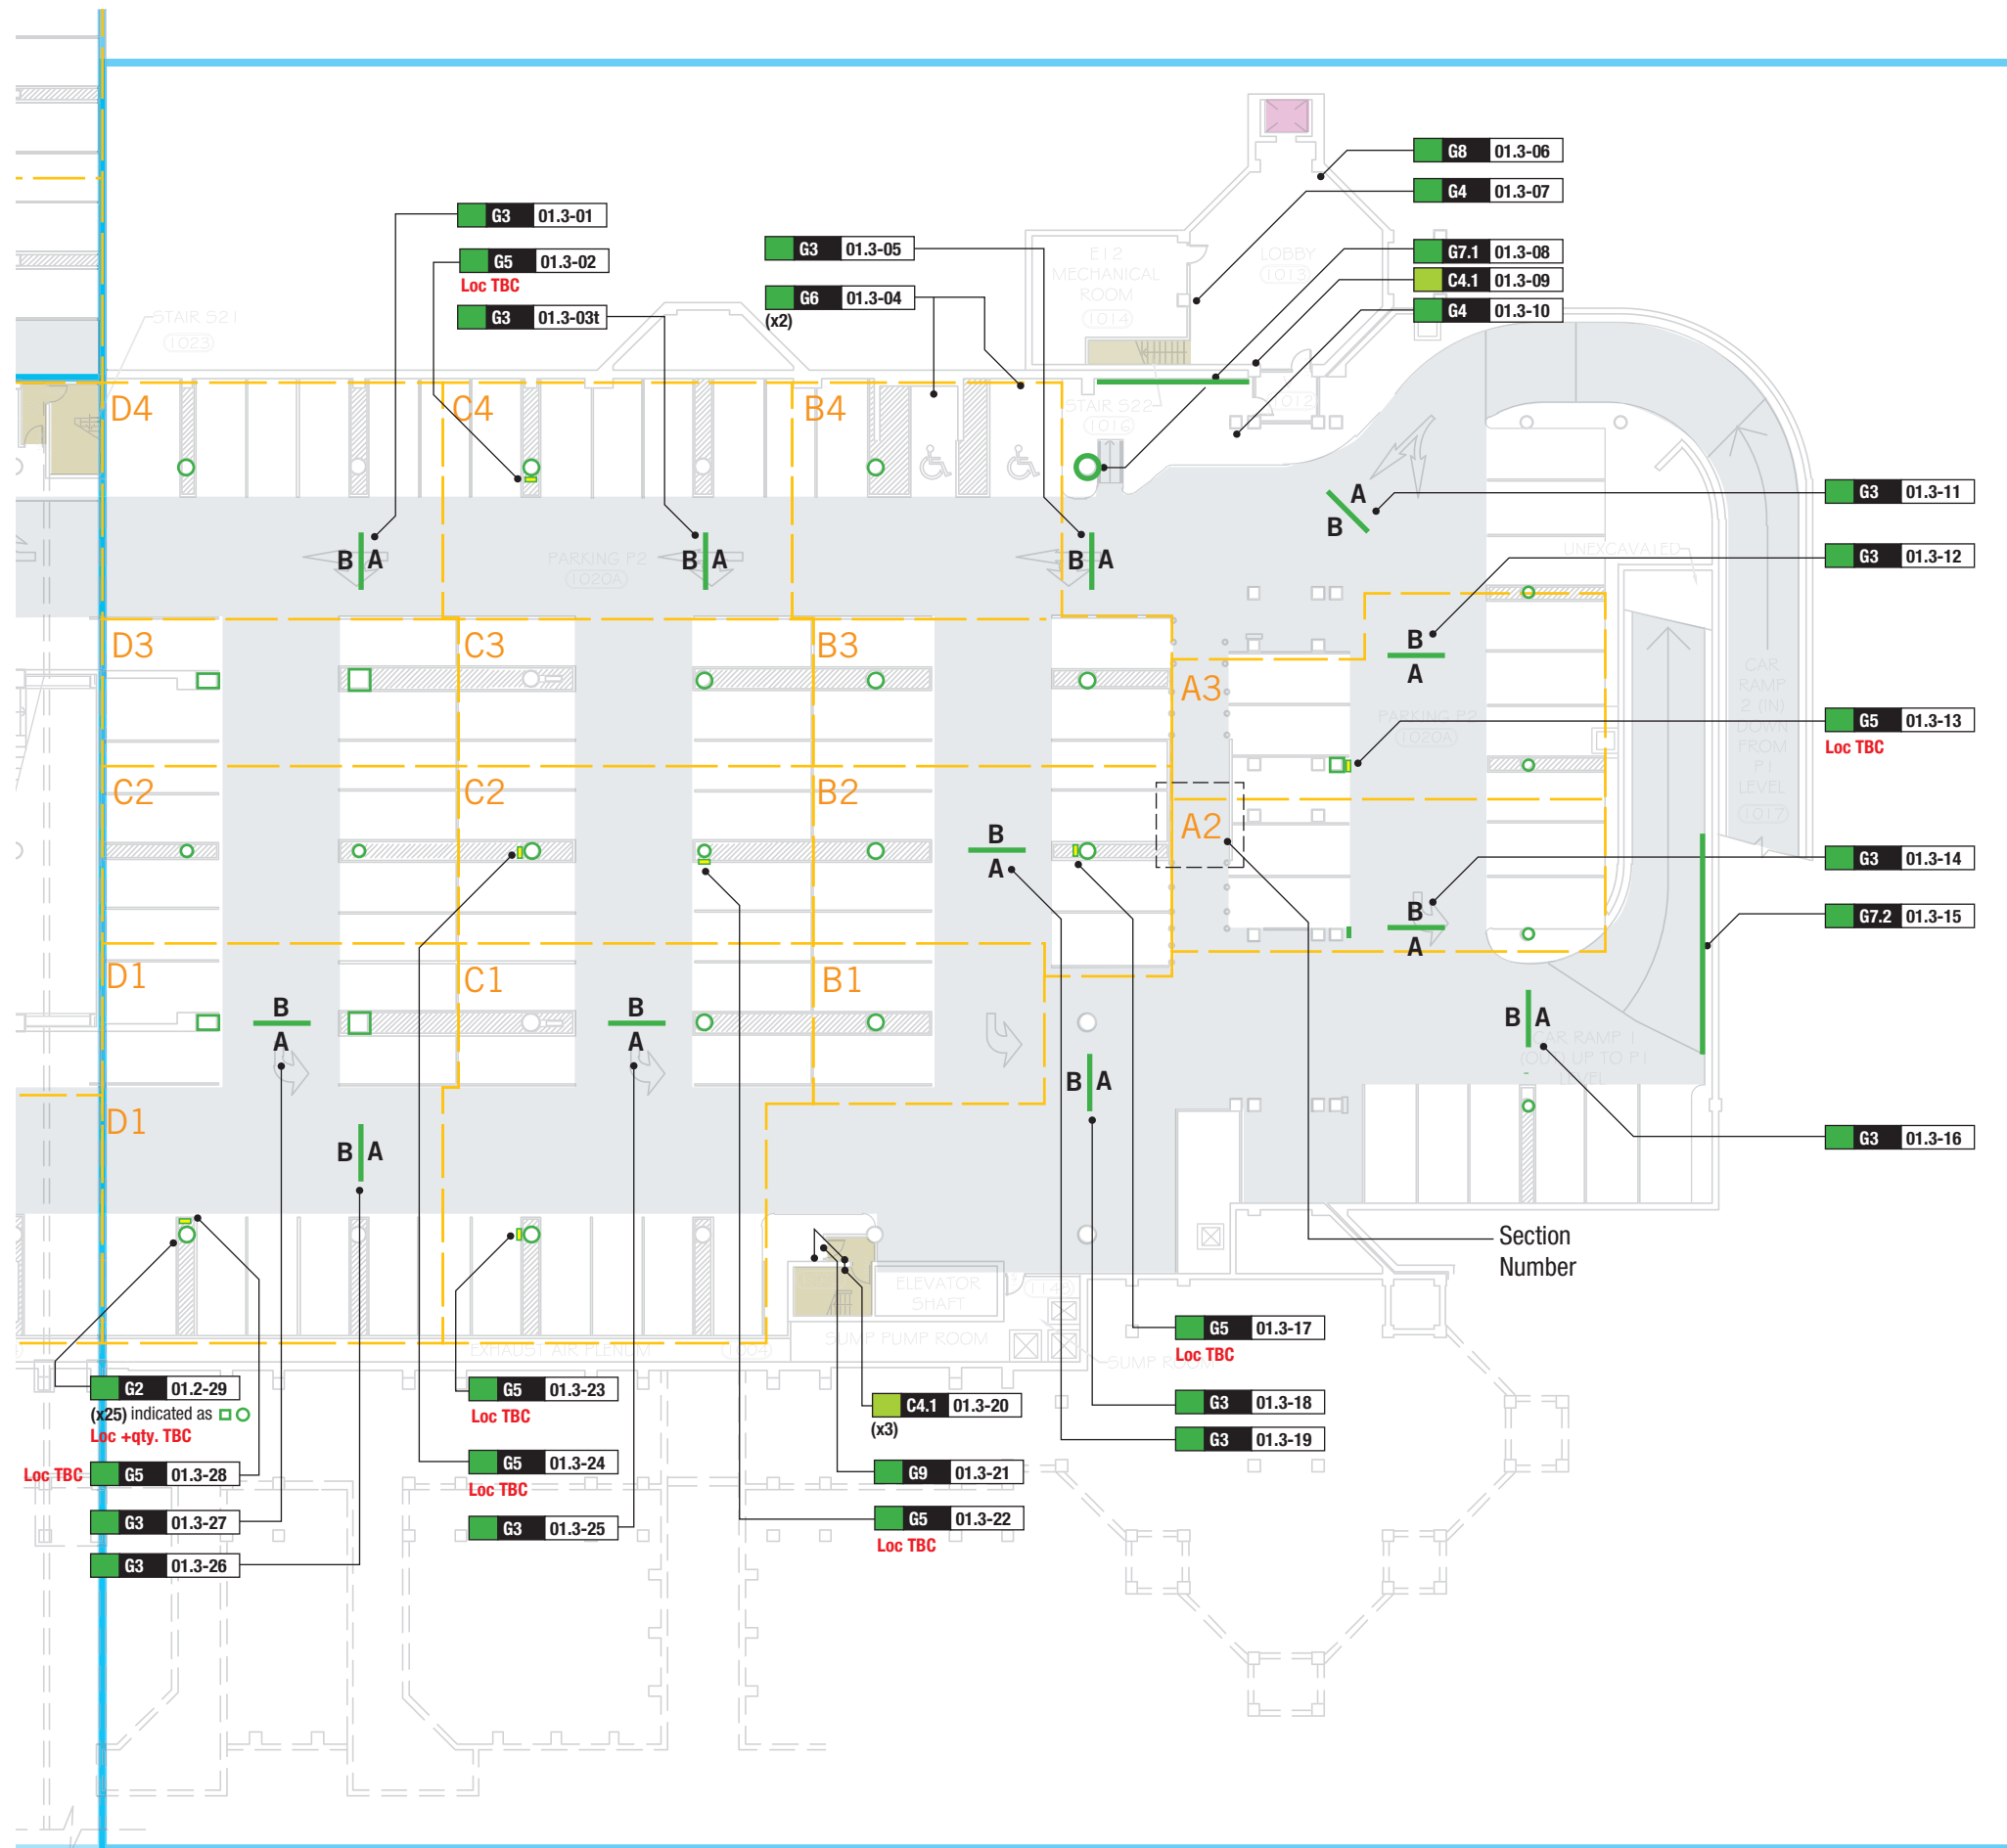

0 Issued for Tender Nov 16, 16

No. Description Date

Consultant

entro
Entro Communications Inc.
and Gottschalk+Ash
33 Harbour Square, Suite 202
Toronto, Canada M5J 2G2



Drawing
**Sign Locations
Parking P2**

Sign Type	Drawn By	Checked By
Loc	BT	RJ/JG

Scale	Dimensions
NTS	Metric

Job No.	Project Start Date
1226	January 14, 16


Drawing No.
Loc01.3

Page	of	Rev No.
8		0

PARKING; P1

**SIGNAGE PROGRAM
NATIONAL GALLERY
OF CANADA**

These designs, plans, and specifications, and the copyright herein, are the property of Entro Communications, wholly, and must not be used, reproduced, or copied wholly or in part without the express written consent of Entro Communications

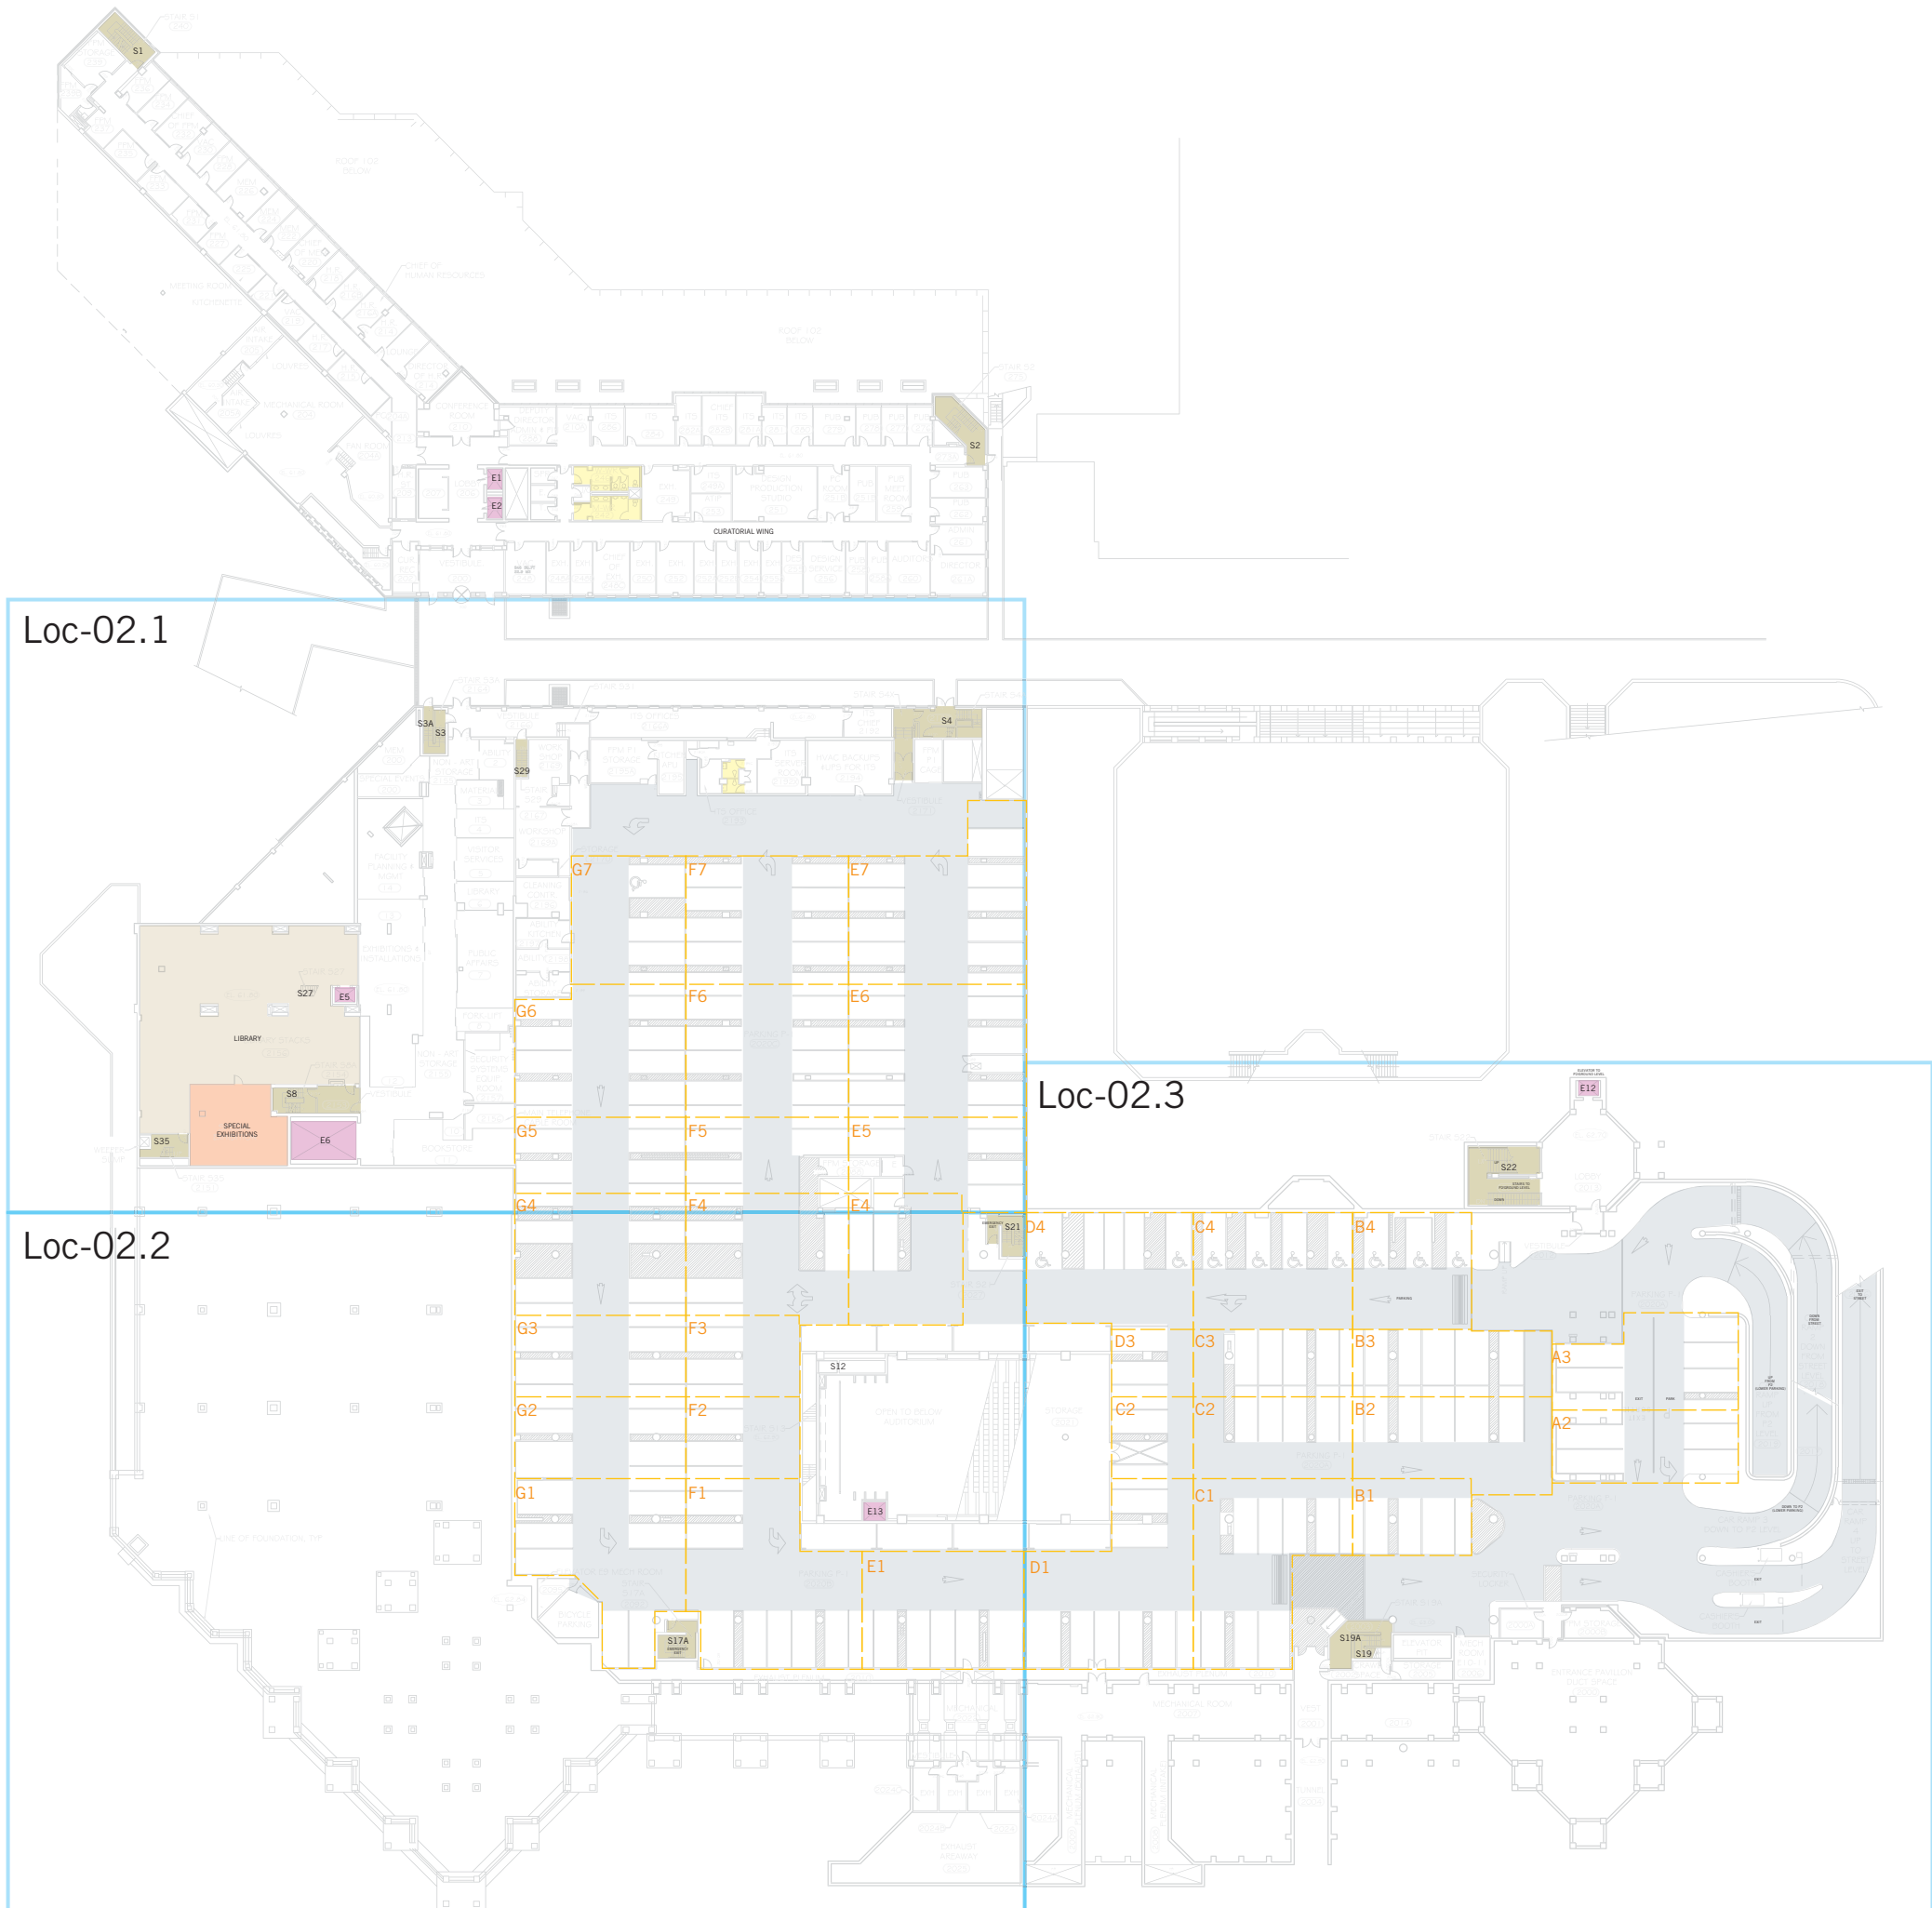

0 Issued for Tender Nov 16, 16

No. Description Date

Consultant



Entro Communications Inc.
and Gottschalk+Ash
33 Harbour Square, Suite 202
Toronto, Canada M5J 2G2



Drawing

**Sign Locations
Parking P1; Overall**

Sign Type	Drawn By	Checked By
Loc	BT	RJ/JG


Scale	Dimensions
NTS	Metric

Job No.	Project Start Date
1226	January 14, 16

Drawing No.
Loc-02

Page	of	Rev No.
10		0

These designs, plans, and specifications, and the copyright herein, are the property of Entro Communications, wholly, and must not be used, reproduced, or copied wholly or in part without the express written consent of Entro Communications

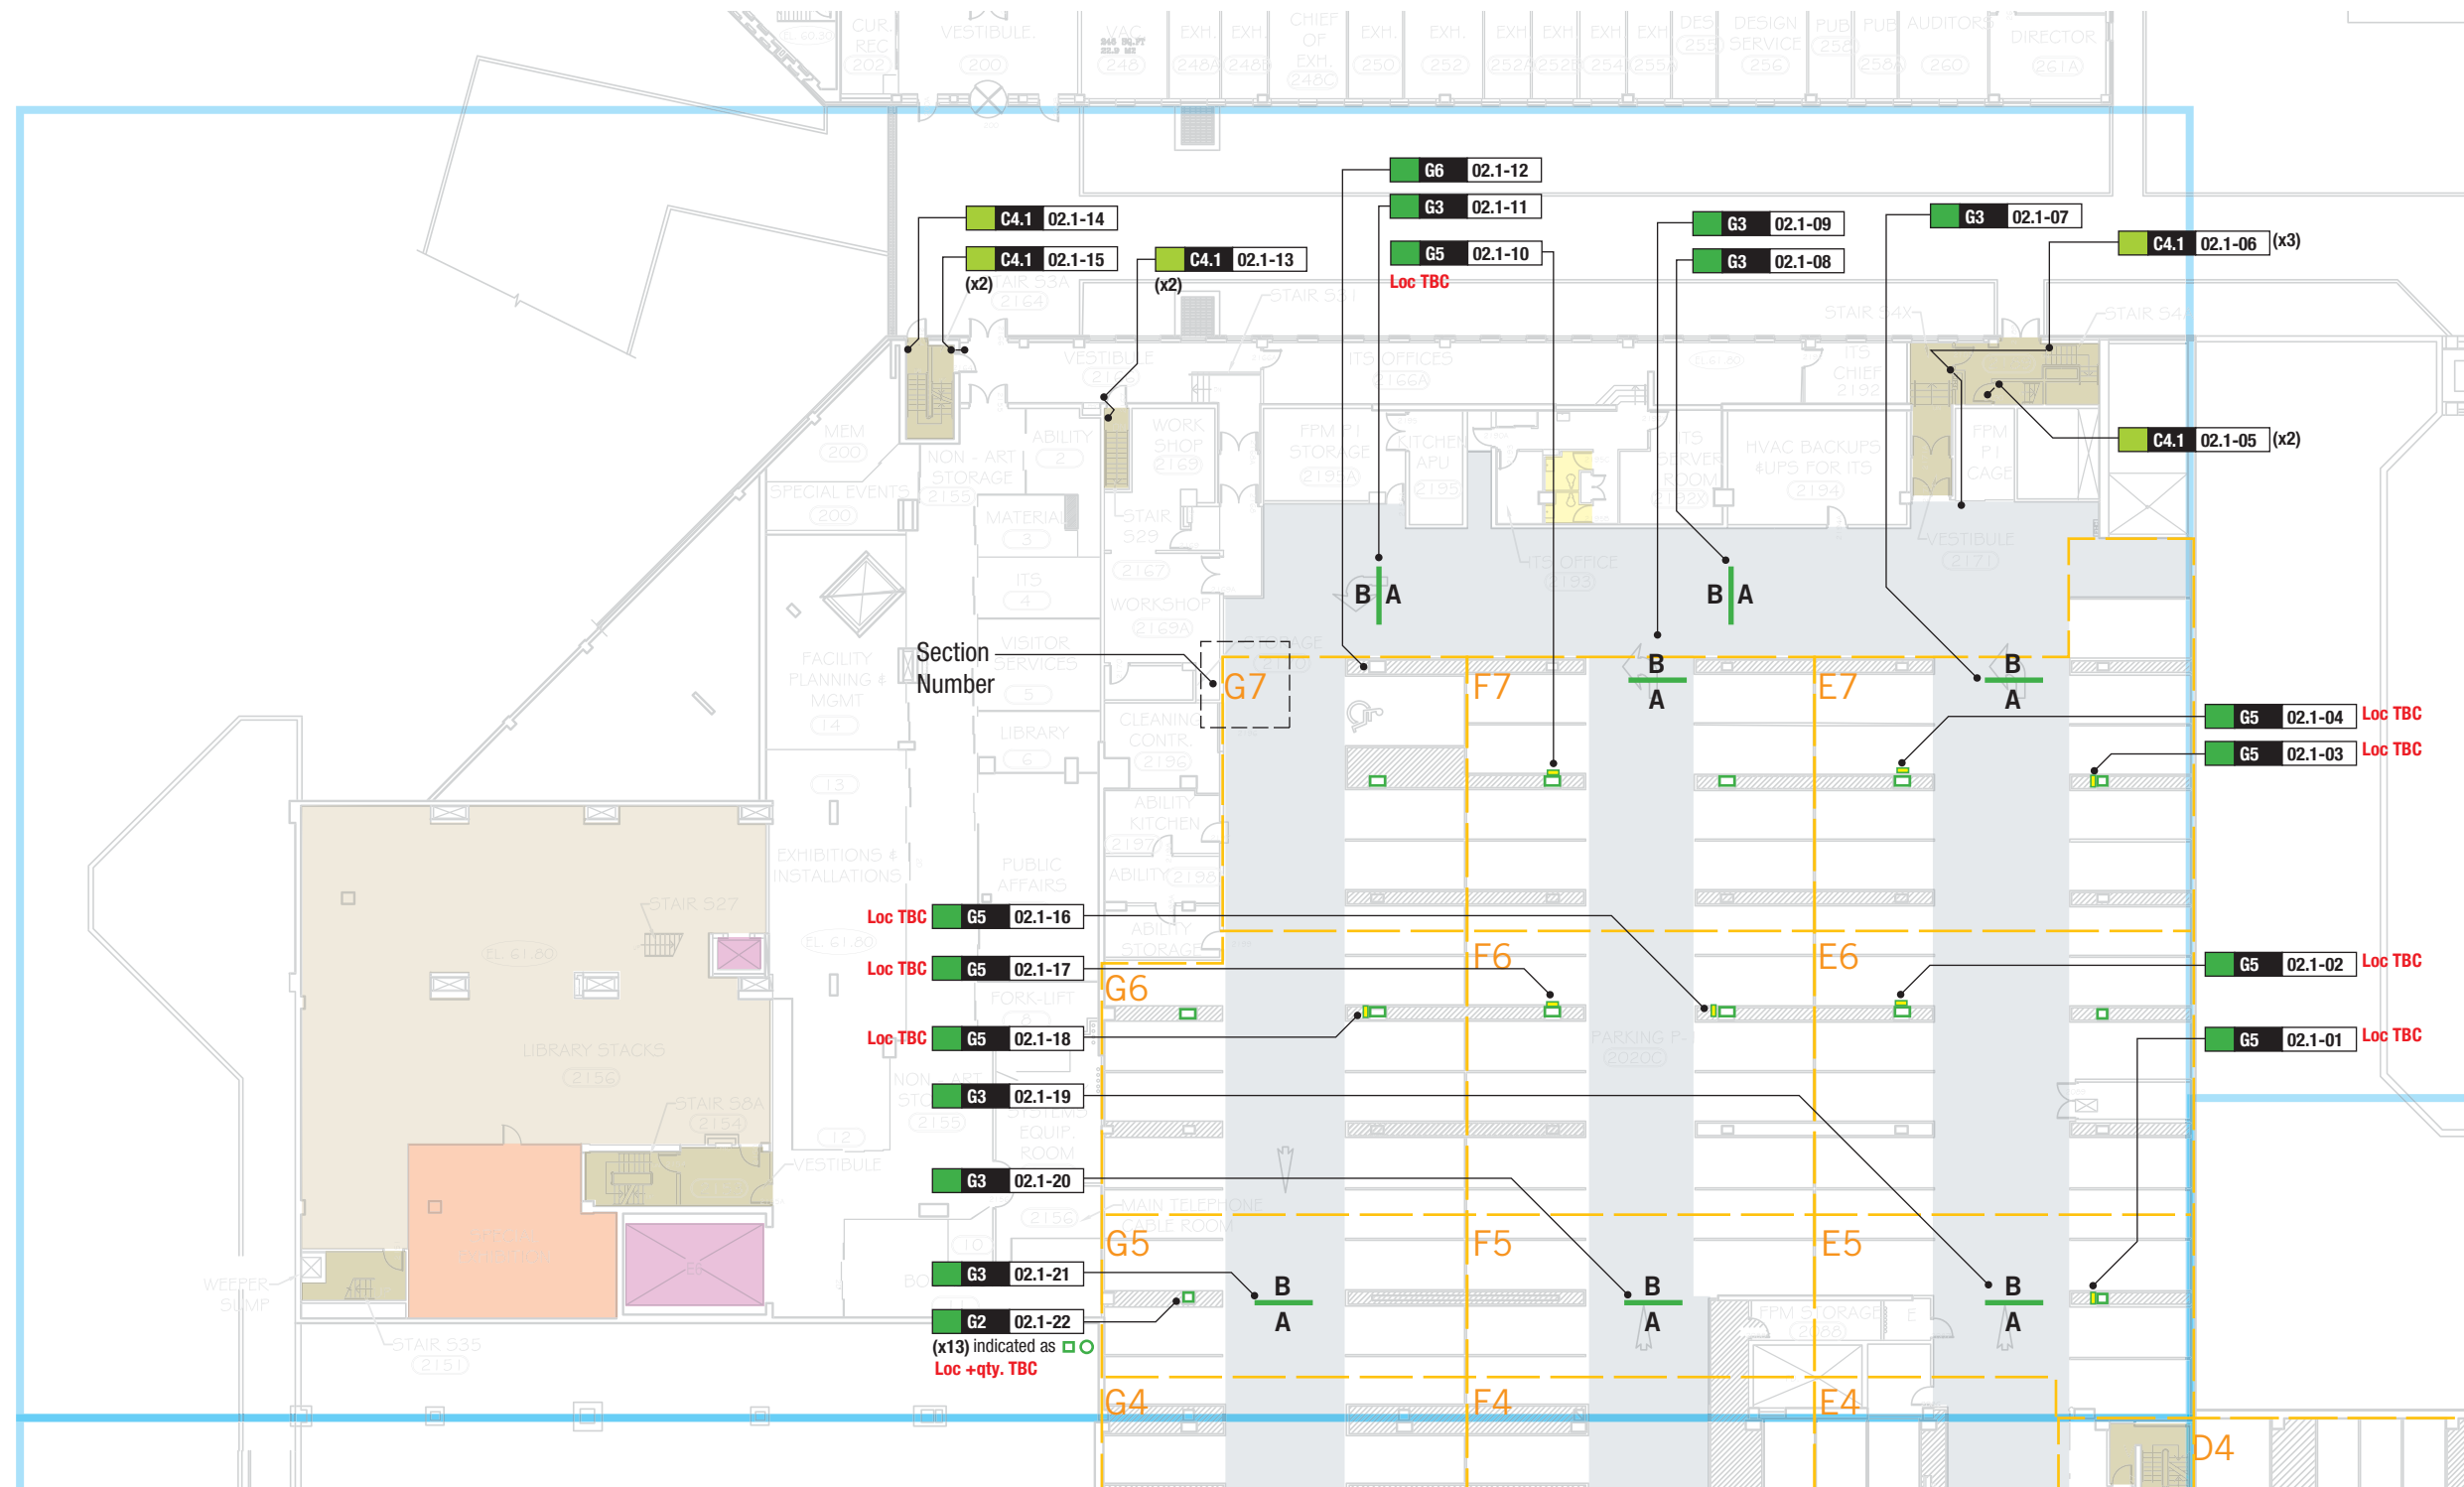

0 Issued for Tender Nov 16, 16

No. Description Date

Consultant



Entro Communications Inc.
and Gottschalk+Ash
33 Harbour Square, Suite 202
Toronto, Canada M5J 2G2



Drawing
**Sign Locations
Parking P1**

Sign Type	Drawn By	Checked By
Loc	BT	RJ/JG

Scale	Dimensions
NTS	Metric


Job No.	Project Start Date
1226	January 14, 16

Drawing No.
Loc-02.1

Page	of	Rev No.
11		0

**SIGNAGE PROGRAM
NATIONAL GALLERY
OF CANADA**

These designs, plans, and specifications, and the copyright herein, are the property of Entro Communications, wholly, and must not be used, reproduced, or copied wholly or in part without the express written consent of Entro Communications

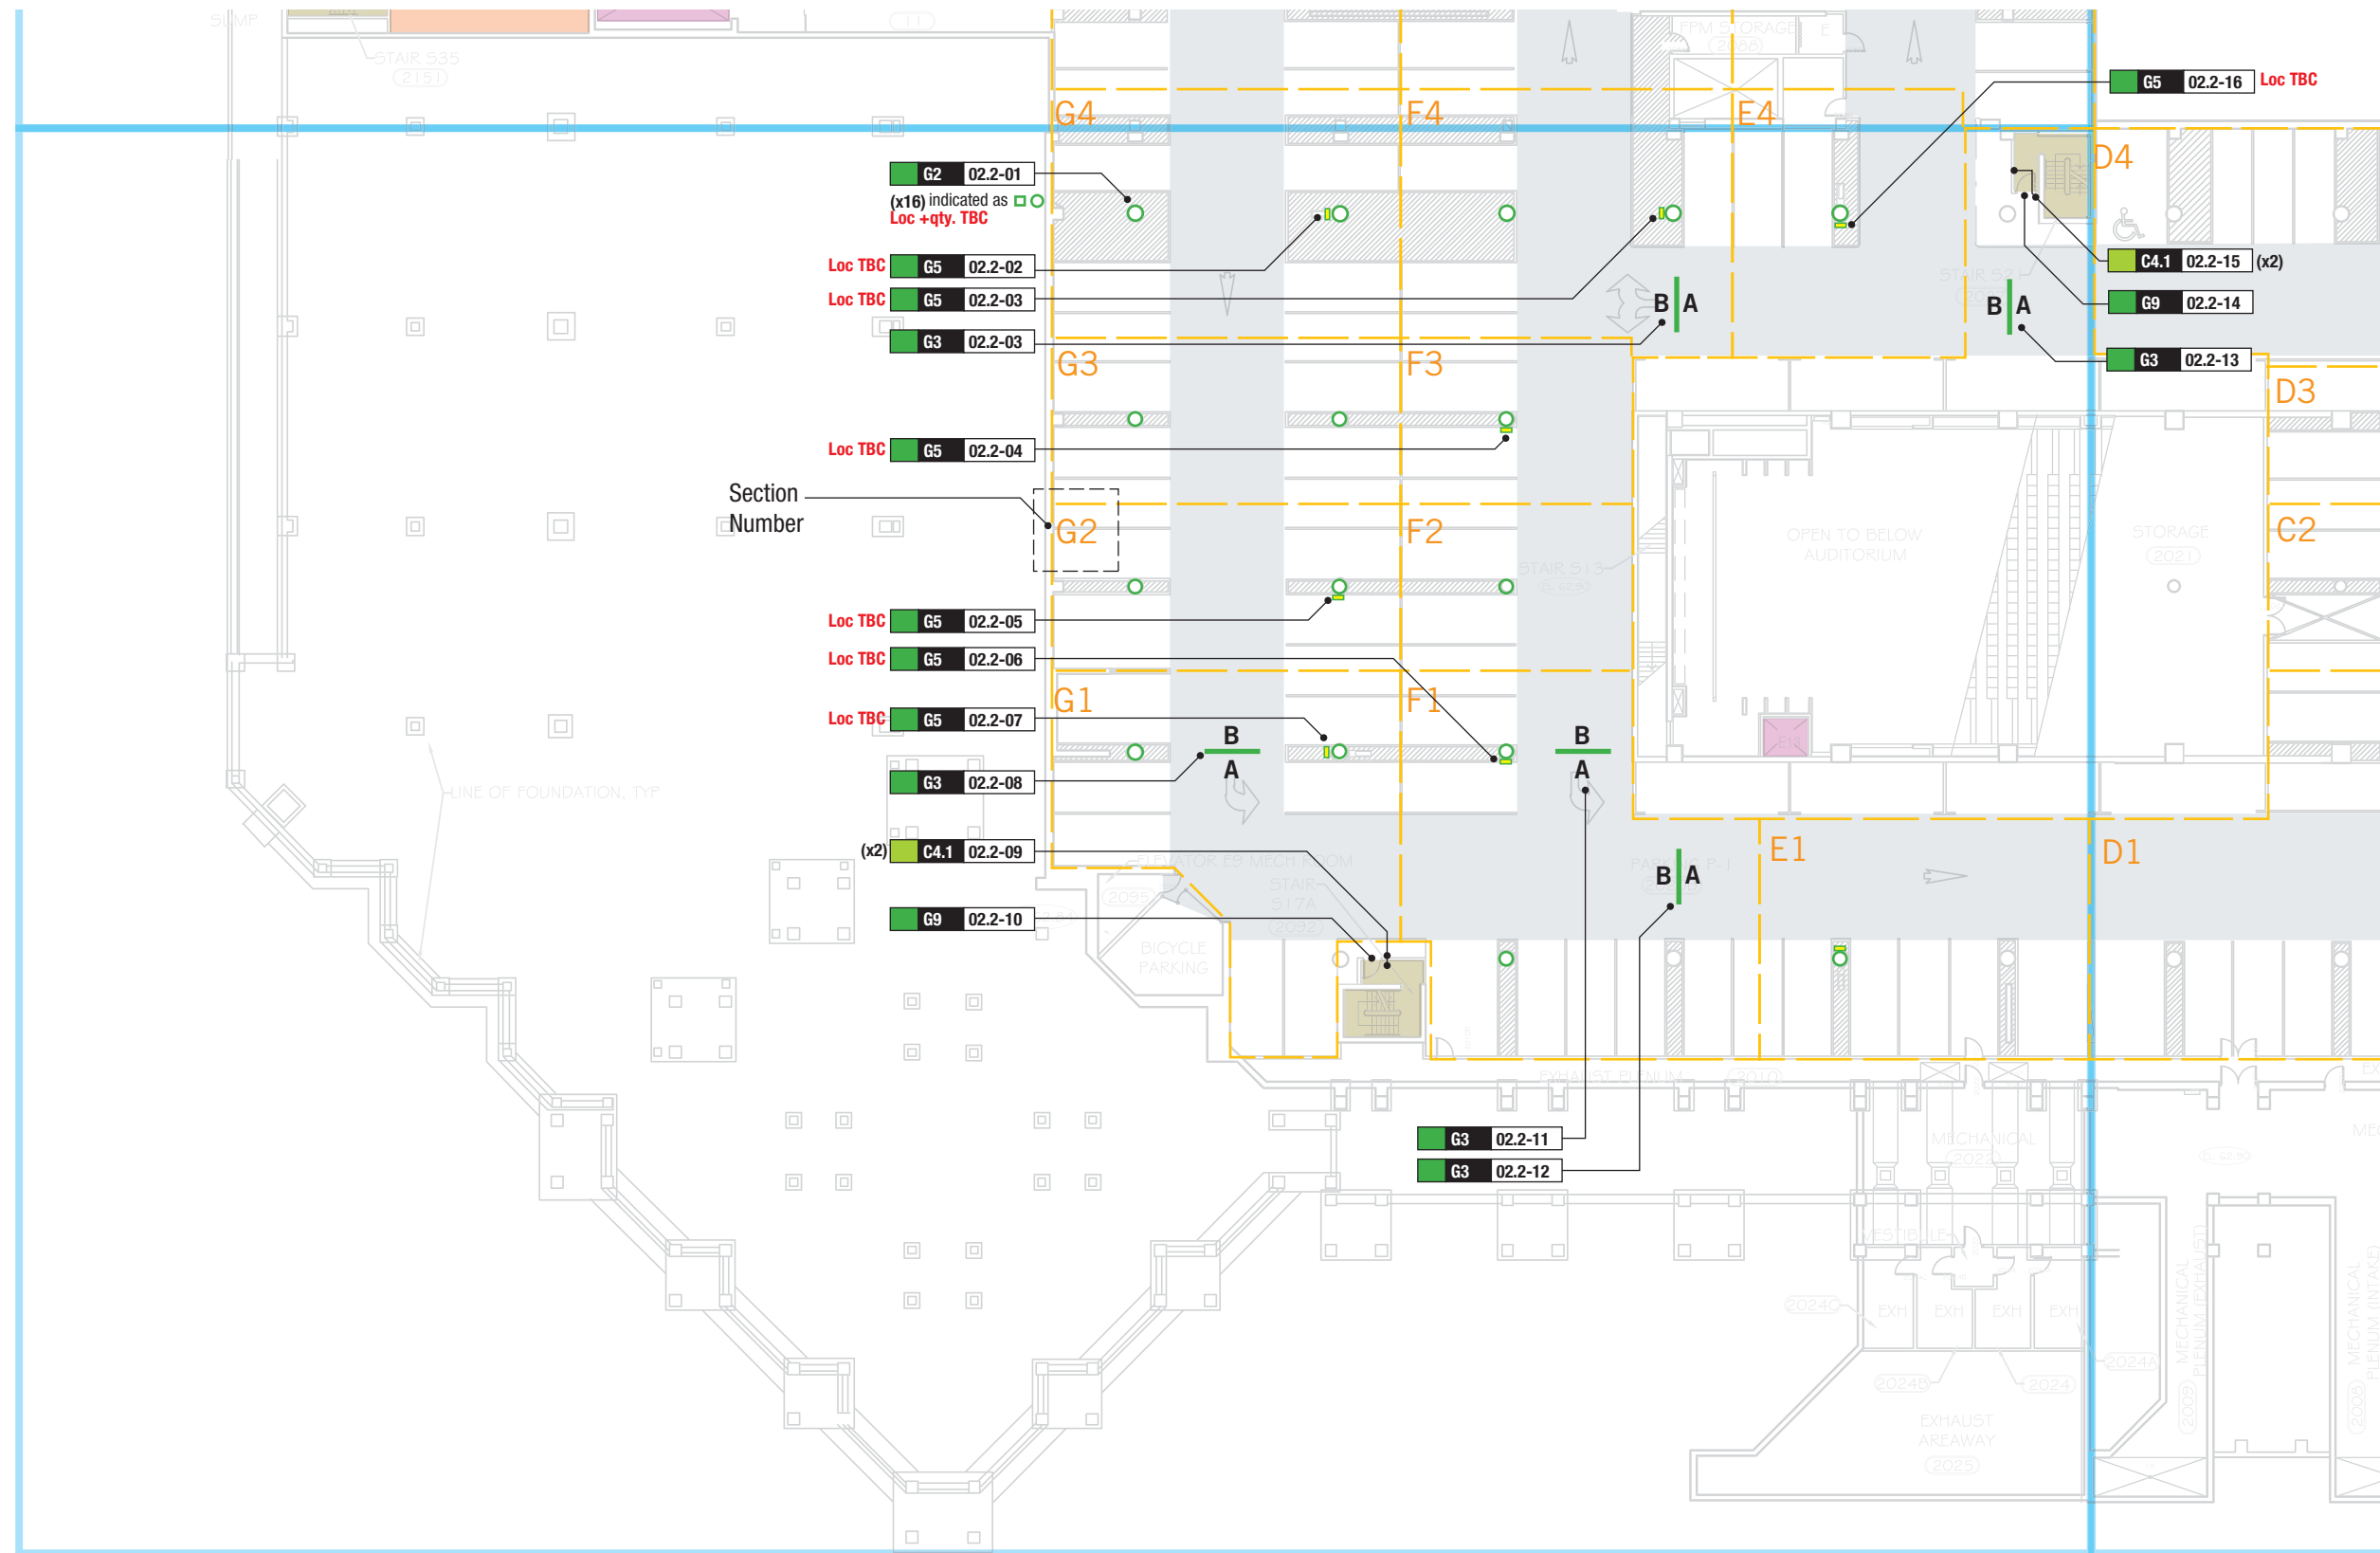

0 Issued for Tender	Nov 16, 16
No. Description	Date
Consultant	

entro
Entro Communications Inc.
and Gottschalk+Ash
33 Harbour Square, Suite 202
Toronto, Canada M5J 2G2



Drawing
**Sign Locations
Parking P1**

Sign Type	Drawn By	Checked By
Loc	BT	RJ/JG

Scale	Dimensions
NTS	Metric


Job No.	Project Start Date
1226	January 14, 16

Drawing No.
Loc-02.2

Page	of	Rev No.
12		0

**SIGNAGE PROGRAM
NATIONAL GALLERY
OF CANADA**

These designs, plans, and specifications, and the copyright herein, are the property of Entro Communications, wholly, and must not be used, reproduced, or copied wholly or in part without the express written consent of Entro Communications

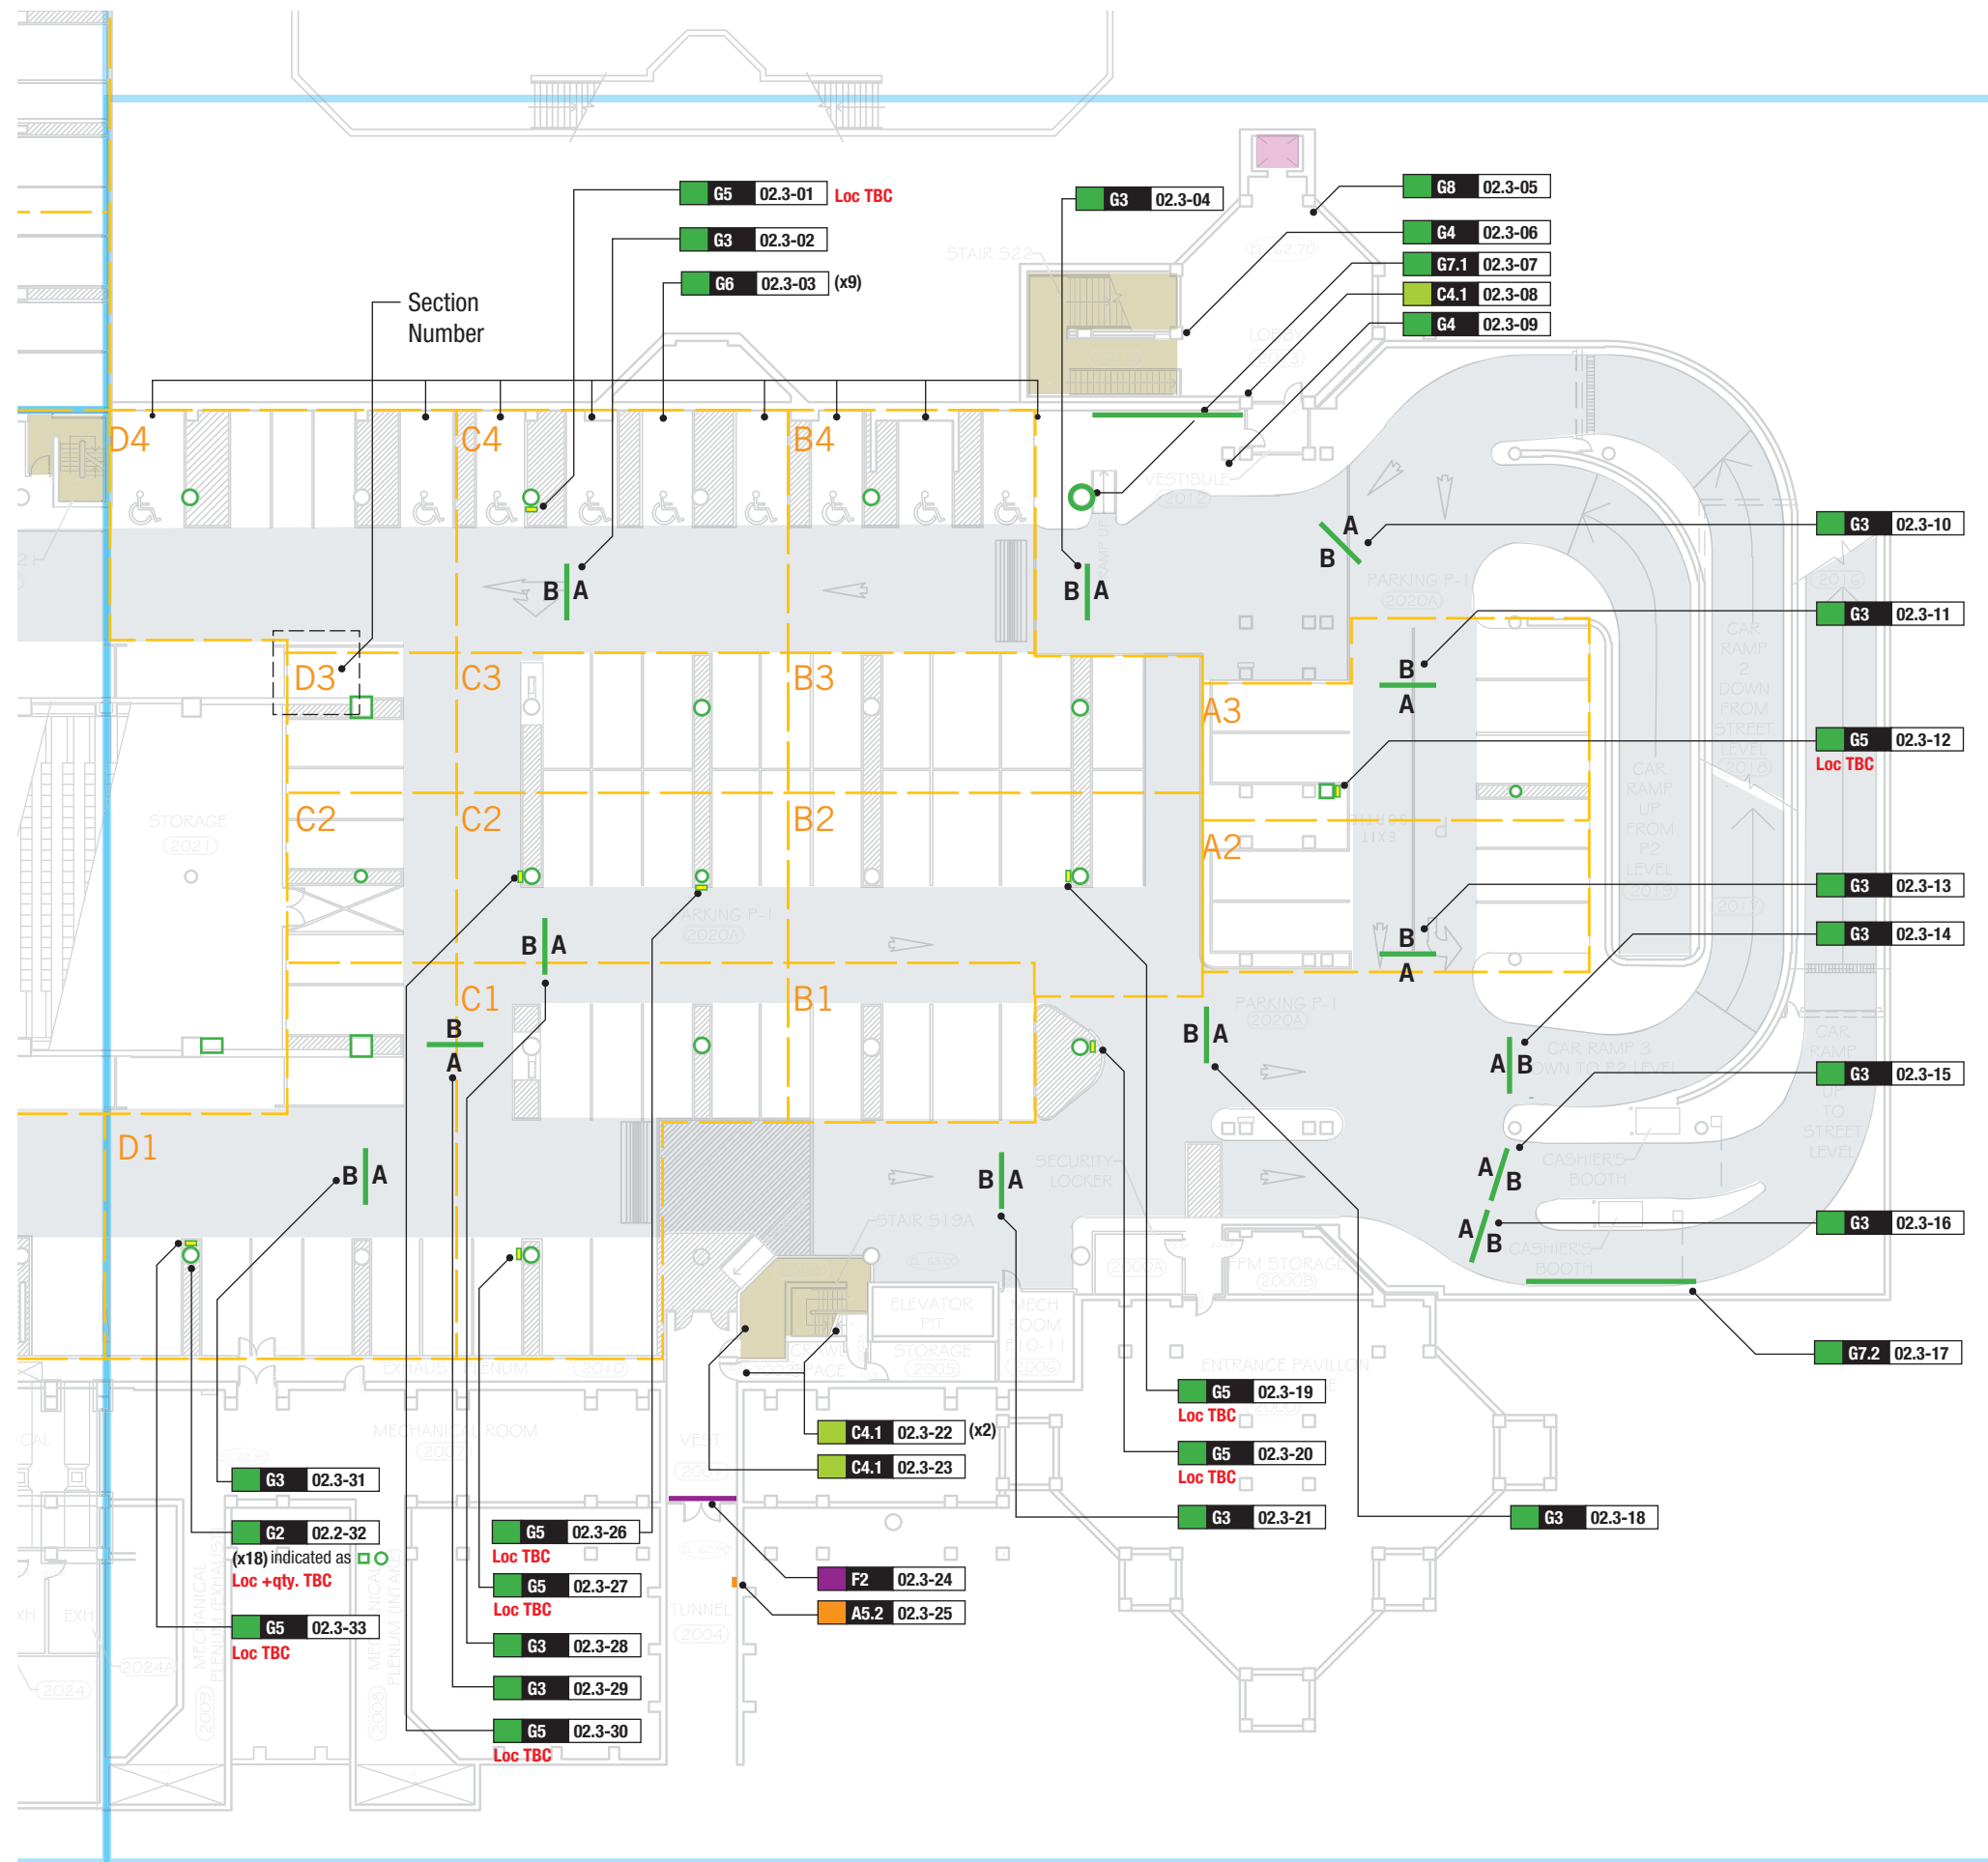

0 Issued for Tender Nov 16, 16

No. Description Date

Consultant

entro
Entro Communications Inc.
and Gottschalk+Ash
33 Harbour Square, Suite 202
Toronto, Canada M5J 2G2



Drawing
**Sign Locations
Parking P1**

Sign Type	Drawn By	Checked By
Loc	BT	RJ/JG

Scale	Dimensions
NTS	Metric

Job No.	Project Start Date
1226	January 14, 16

Drawing No.
Loc-02.3

Page	of	Rev No.
13		0

FLOOR 1

SIGNAGE PROGRAM
NATIONAL GALLERY OF CANADA

These designs, plans, and specifications, and the copyright herein, are the property of Entro Communications, wholly, and must not be used, reproduced, or copied wholly or in part without the express written consent of Entro Communications



0 Issued for Tender	Nov 16, 16
No. Description	Date
Consultant	

entro
 Entro Communications Inc.
 and Gottschalk+Ash
 33 Harbour Square, Suite 202
 Toronto, Canada M5J 2G2



Drawing
Sign Locations
Floor 1; Overall

Sign Type	Drawn By	Checked By
Loc	BT	RJ/JG

Scale	Dimensions
NTS	Metric


Job No.	Project Start Date
1226	January 14, 16

Drawing No.
Loc-03

Page	of	Rev No.
15		0

**SIGNAGE PROGRAM
NATIONAL GALLERY OF CANADA**

These designs, plans, and specifications, and the copyright herein, are the property of Entro Communications, wholly, and must not be used, reproduced, or copied wholly or in part without the express written consent of Entro Communications

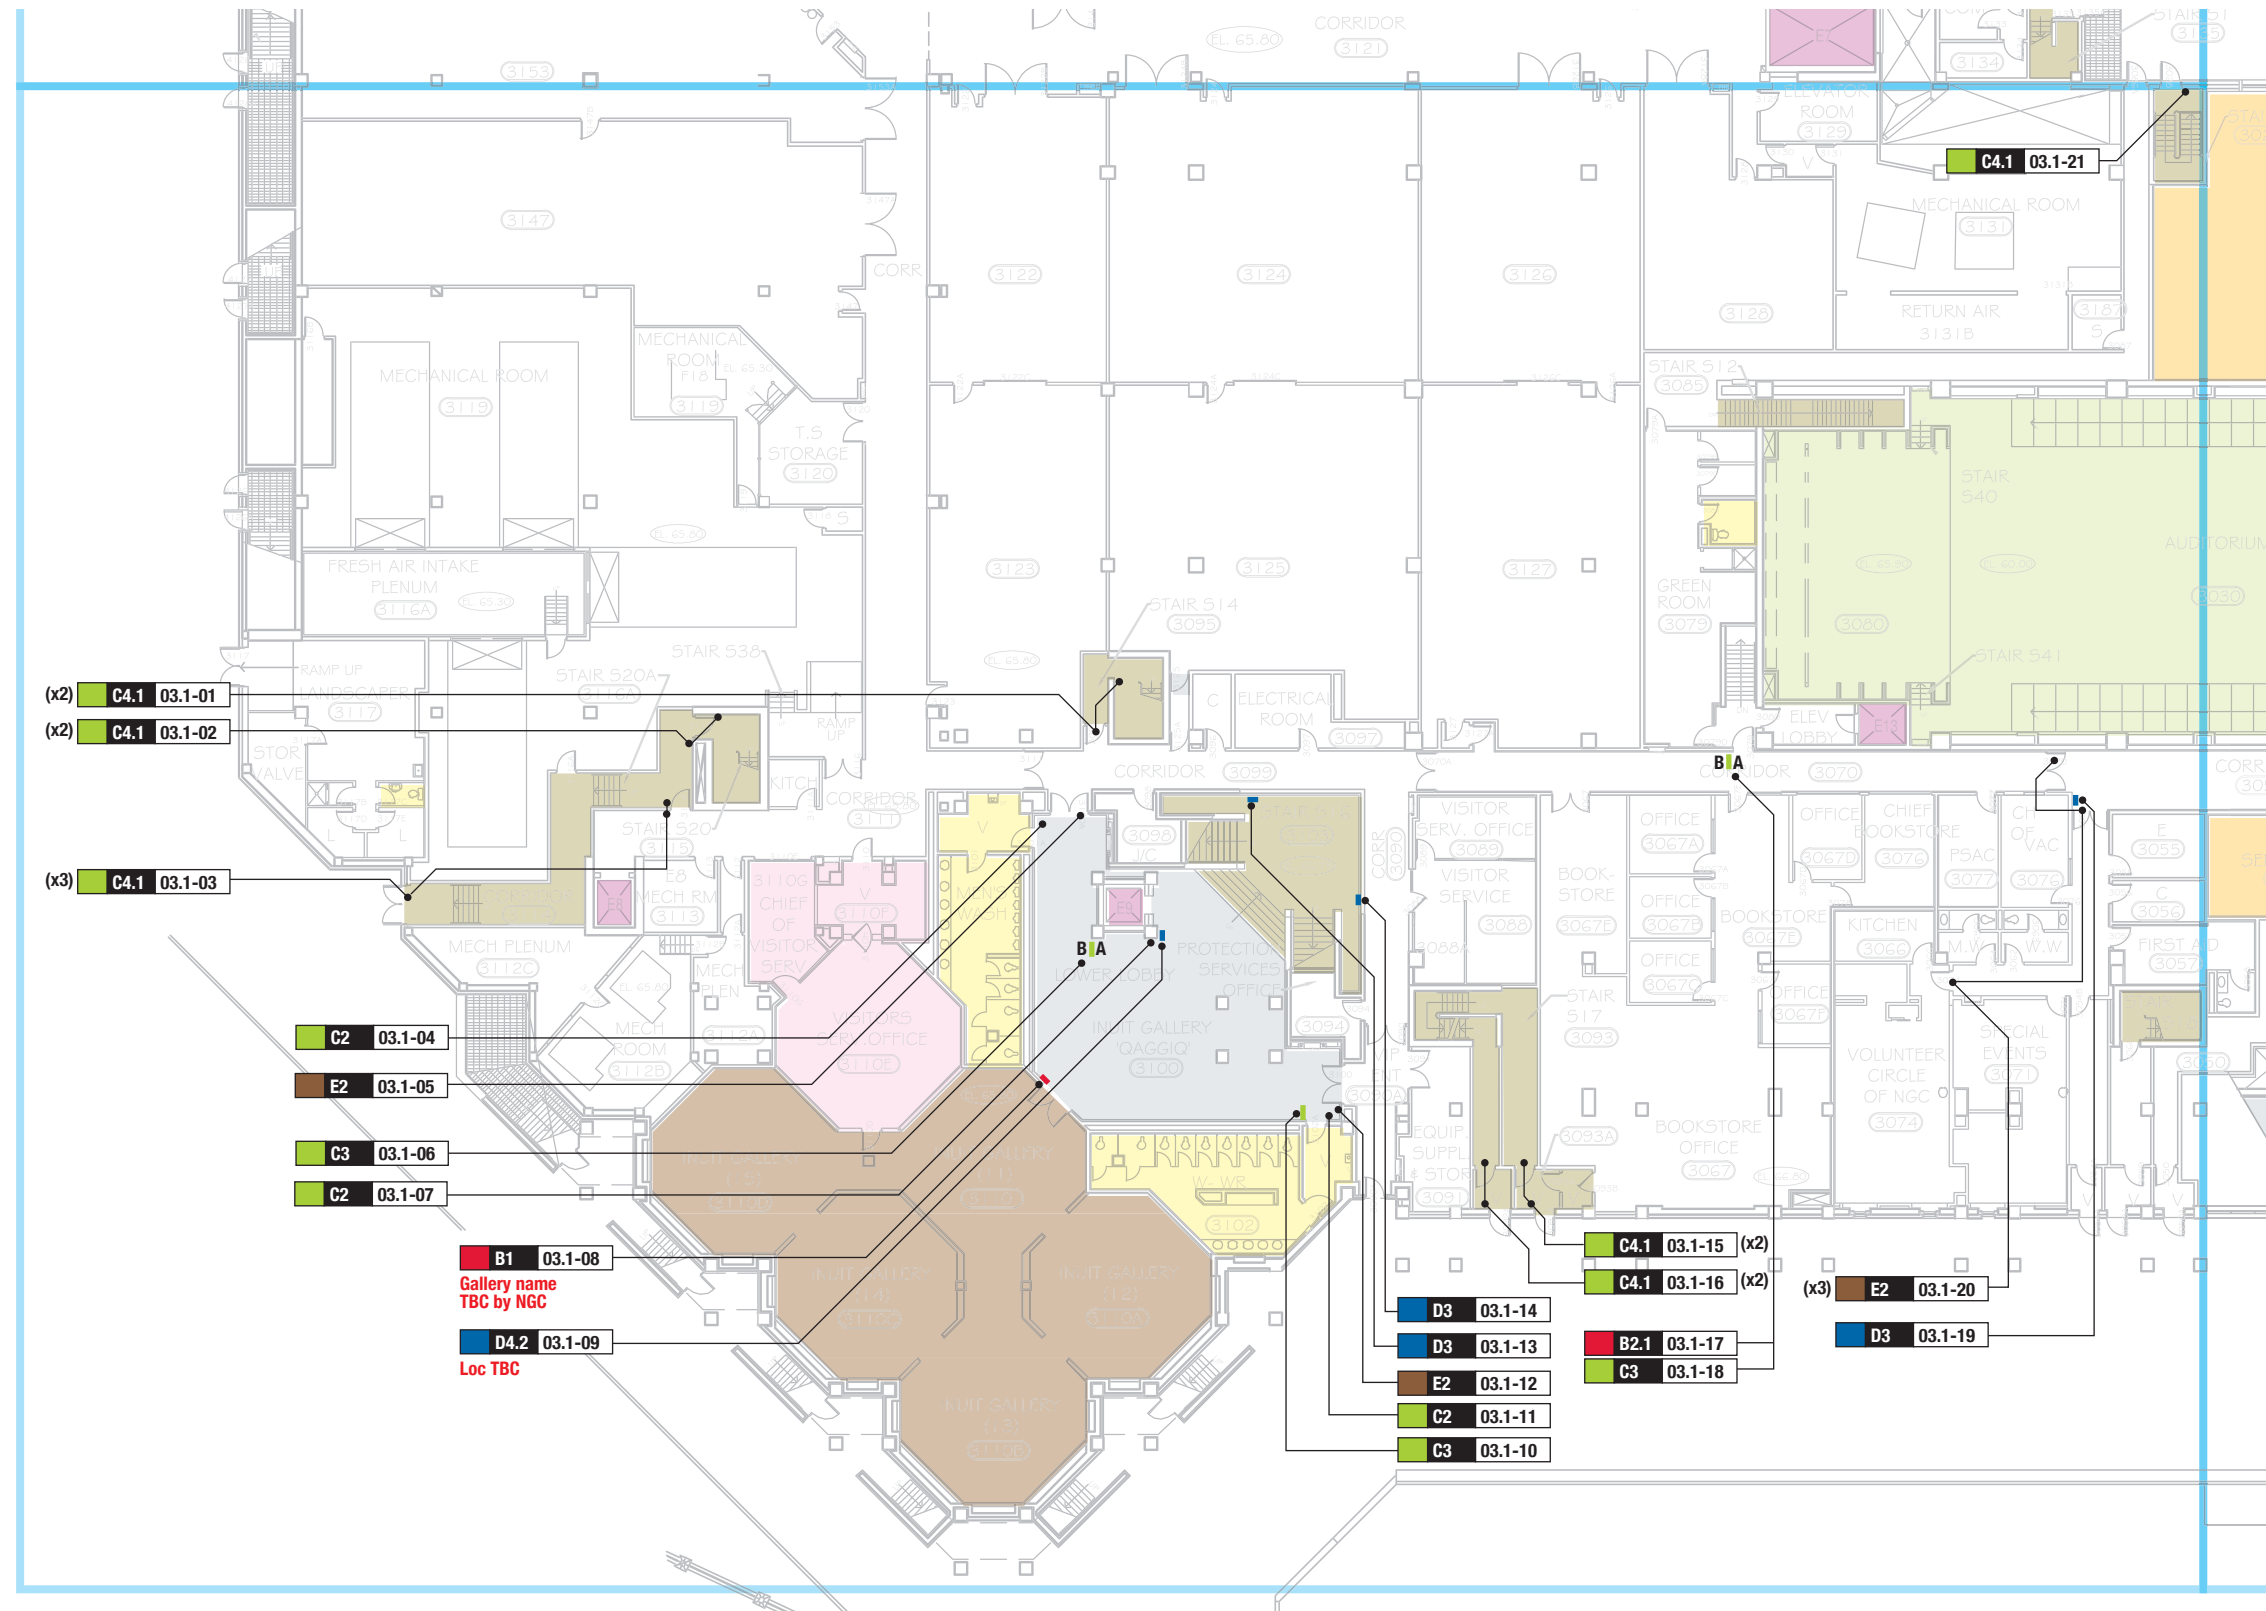

0 Issued for Tender	Nov 16, 16
No. Description	Date
Consultant	

entro
Entro Communications Inc.
and Gottschalk+Ash
33 Harbour Square, Suite 202
Toronto, Canada M5J 2G2




Drawing
**Sign Locations
Floor 1**

Sign Type	Drawn By	Checked By
Loc	BT	RJ/JG
Scale	Dimensions	
NTS	Metric	
Job No.	Project Start Date	
1226	January 14, 16	
Drawing No.	Loc-03.1	

**SIGNAGE PROGRAM
NATIONAL GALLERY
OF CANADA**

These designs, plans, and specifications, and the copyright herein, are the property of Entro Communications, wholly, and must not be used, reproduced, or copied wholly or in part without the express written consent of Entro Communications

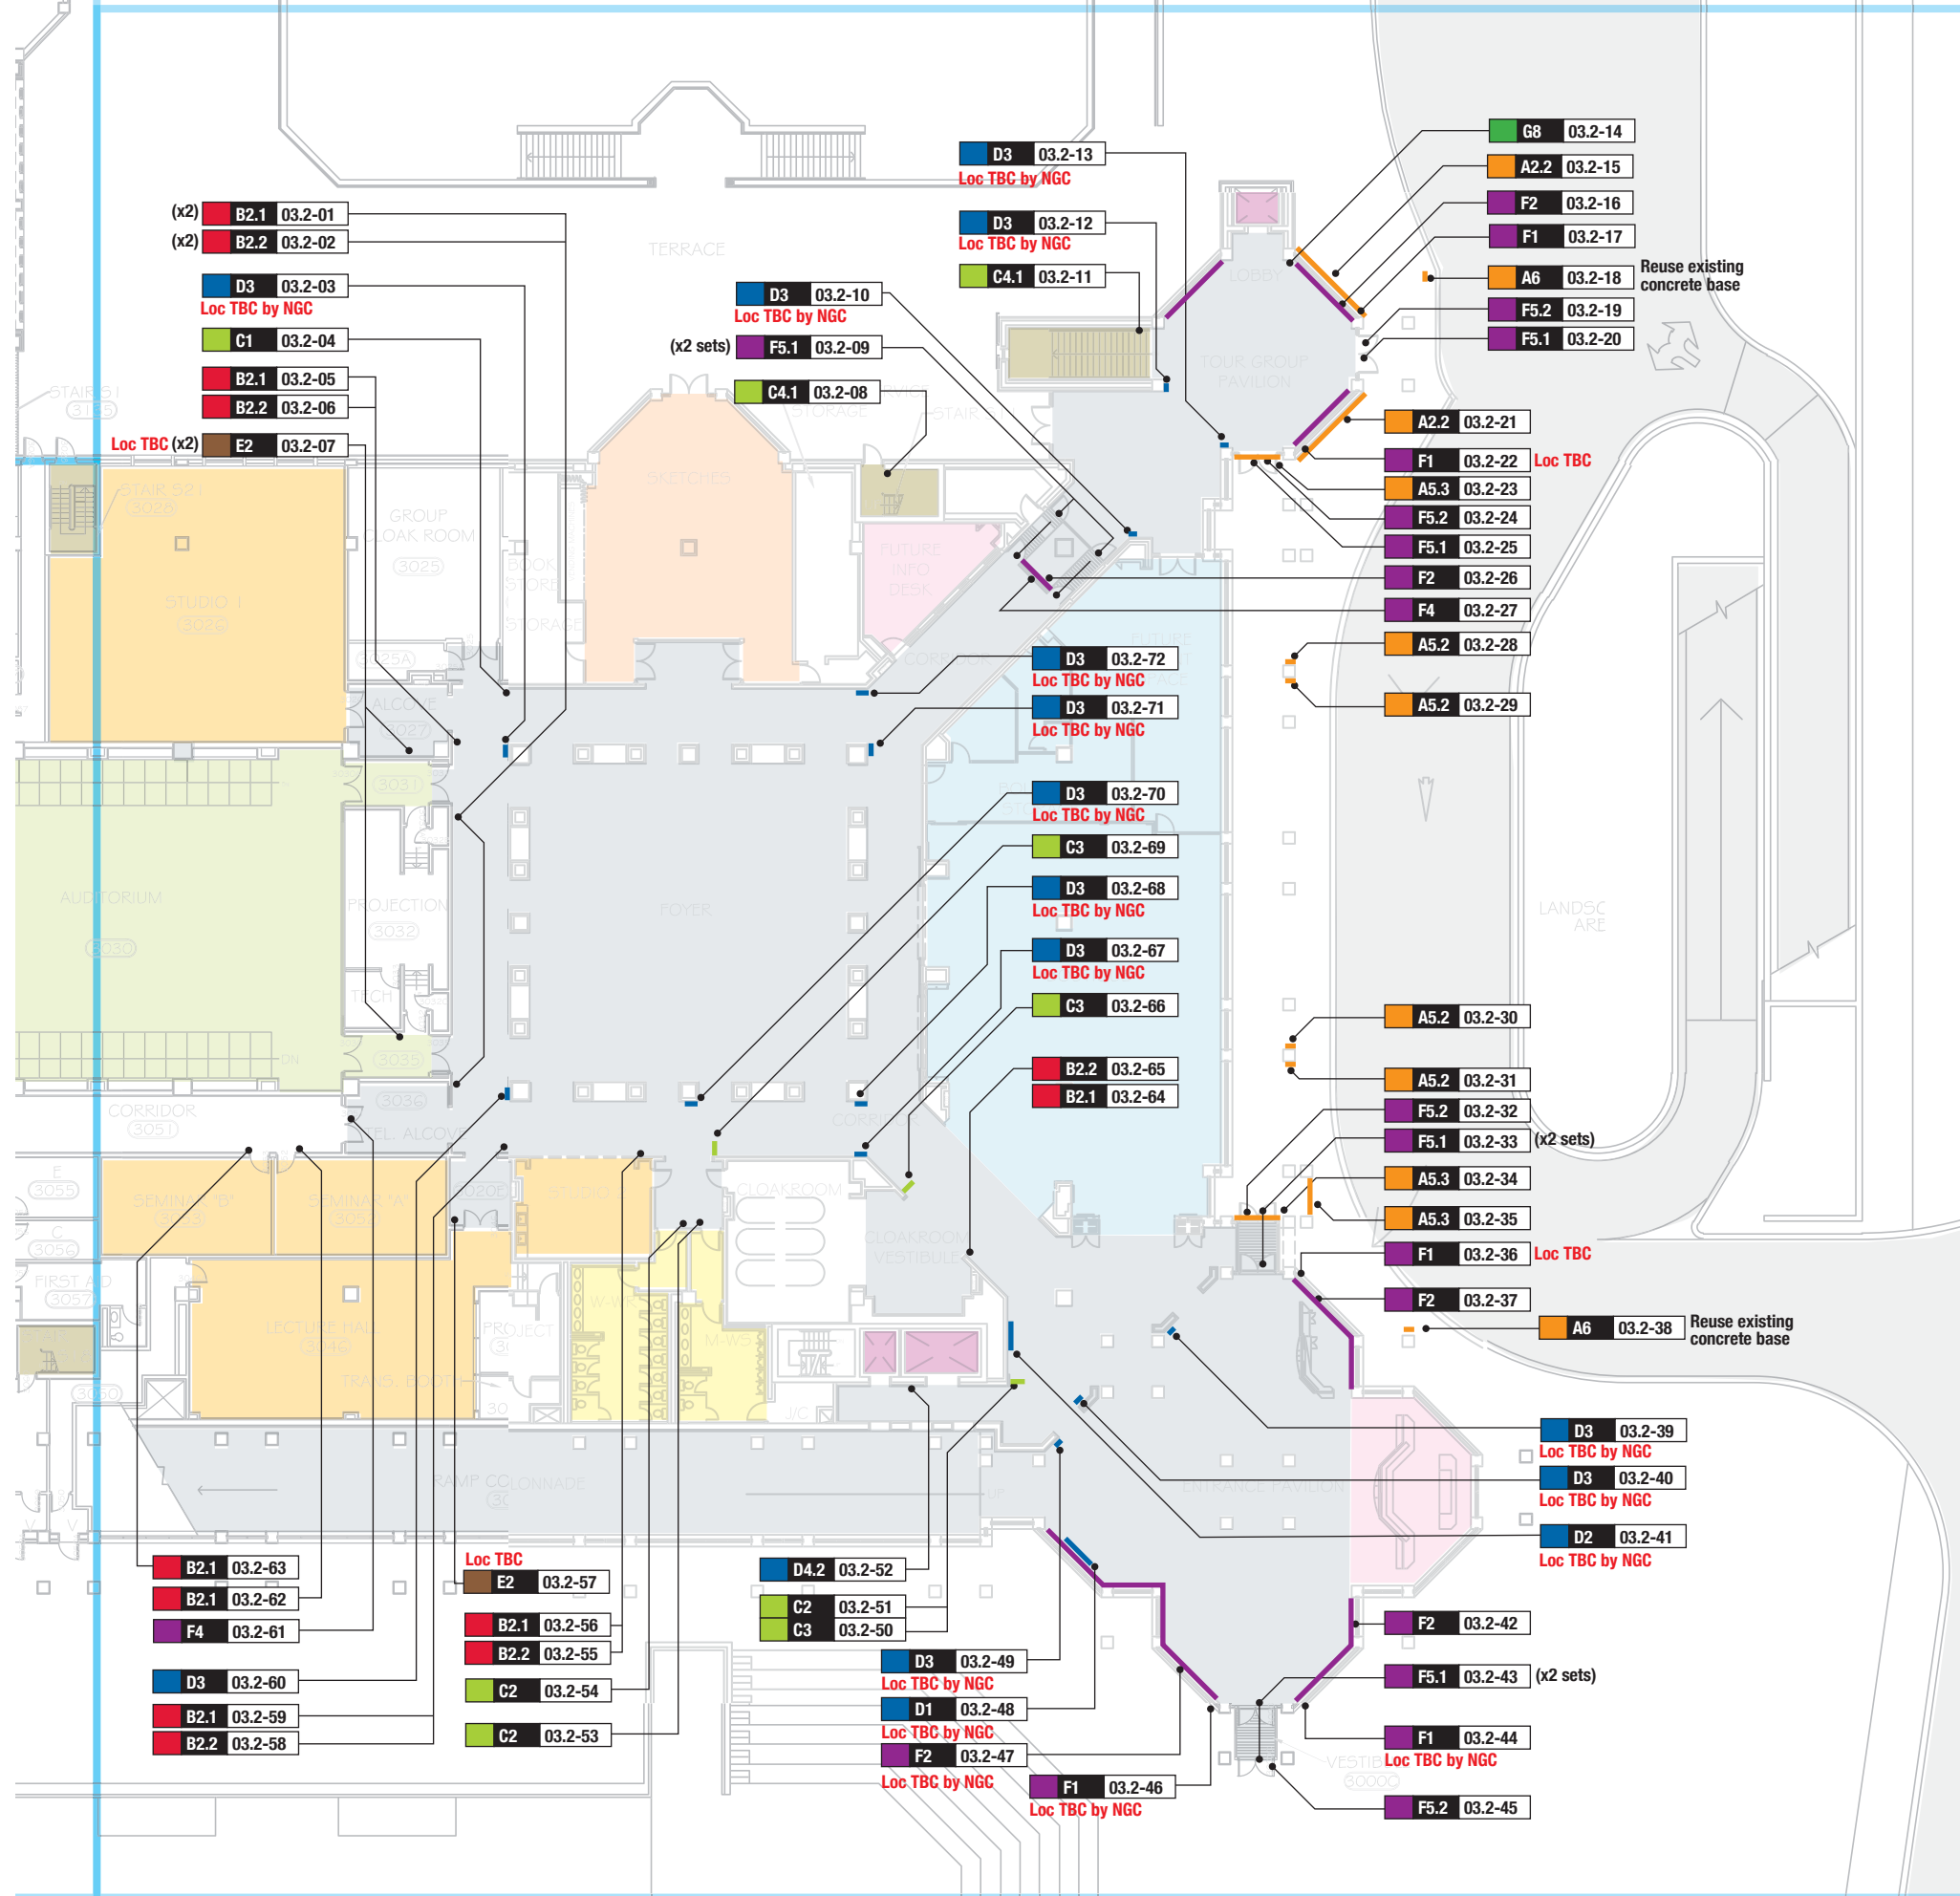

0 Issued for Tender Nov 16, 16

No. Description Date

Consultant



Entro Communications Inc.
and Gottschalk+Ash
33 Harbour Square, Suite 202
Toronto, Canada M5J 2G2



Drawing
**Sign Locations
Floor 1a**

Sign Type	Drawn By	Checked By
Loc	BT	RJ/VG


Scale	Dimensions
NTS	Metric

Job No.	Project Start Date
1226	January 14, 16

Drawing No.
Loc-03.2

Page	of	Rev No.
17		0

These designs, plans, and specifications, and the copyright herein, are the property of Entro Communications, wholly, and must not be used, reproduced, or copied wholly or in part without the express written consent of Entro Communications

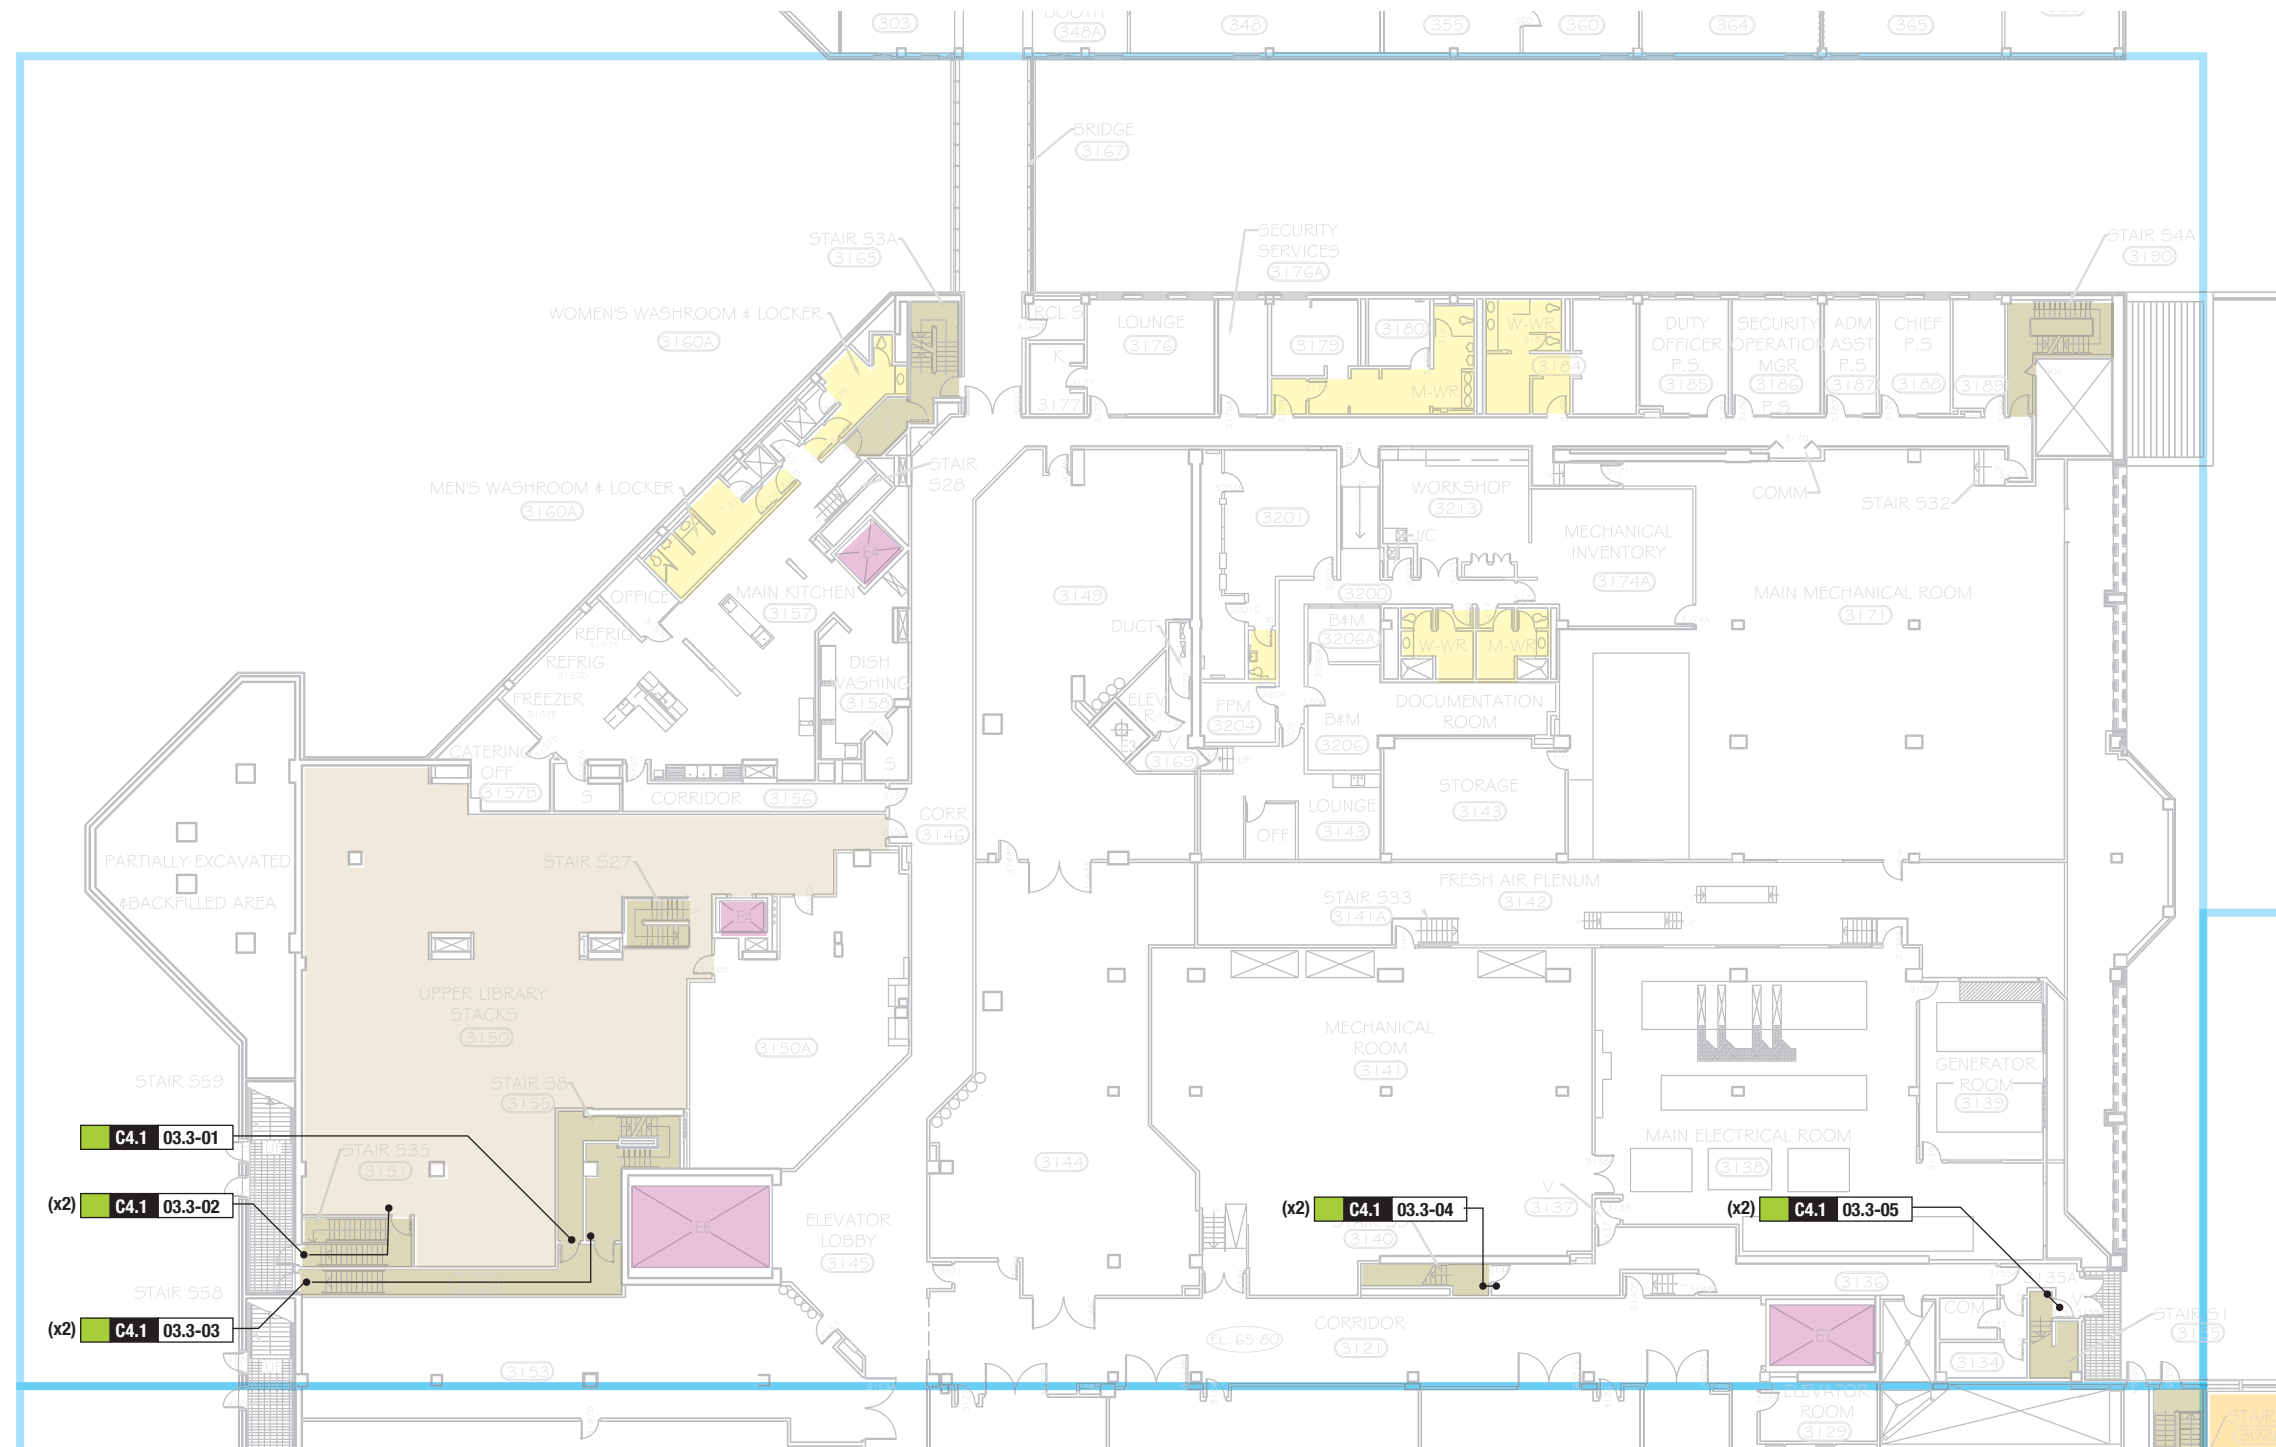

0 Issued for Tender Nov 16, 16

No. Description Date

Consultant



Entro Communications Inc.
and Gottschalk+Ash
33 Harbour Square, Suite 202
Toronto, Canada M5J 2G2



Drawing
**Sign Locations
Floor 1a**

Sign Type	Drawn By	Checked By
Loc	BT	RJ/VG

Scale	Dimensions
NTS	Metric

Job No.	Project Start Date
1226	January 14, 16


Drawing No.
Loc-03.3

Page	of	Rev No.
18		0

FLOOR 2

**SIGNAGE PROGRAM
NATIONAL GALLERY
OF CANADA**

These designs, plans, and specifications, and the copyright herein, are the property of Entro Communications, wholly, and must not be used, reproduced, or copied wholly or in part without the express written consent of Entro Communications

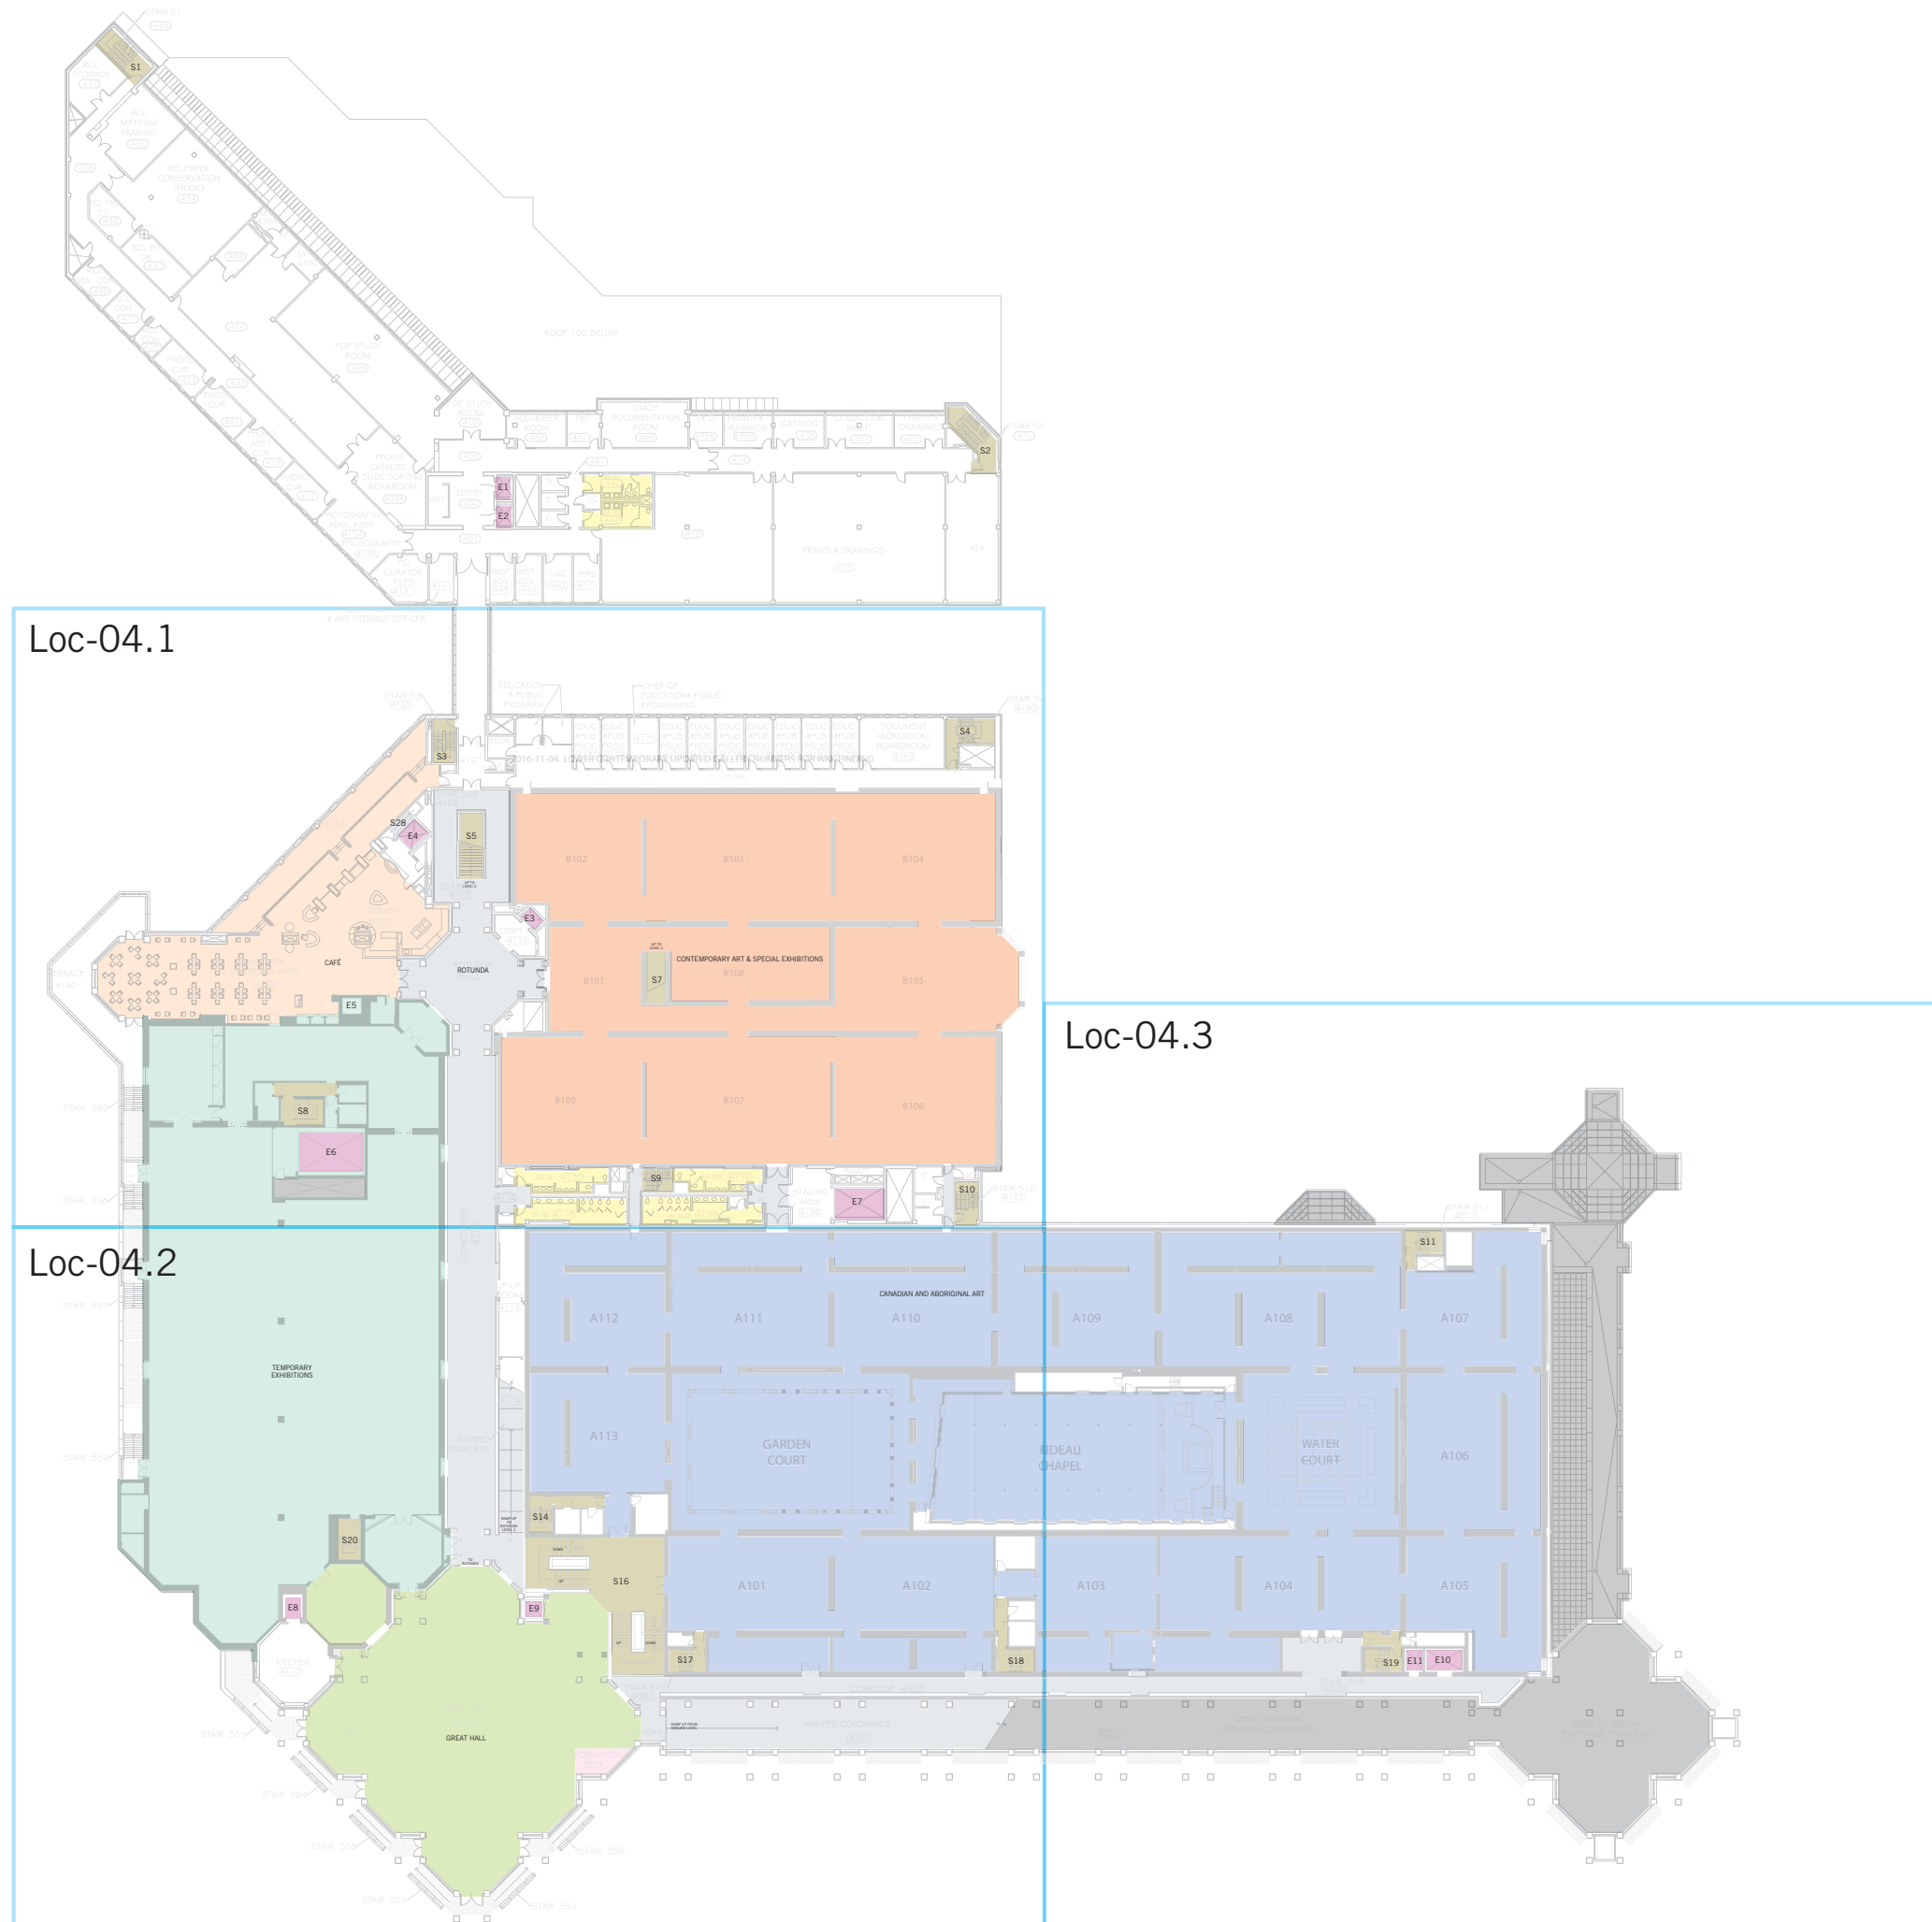

0 Issued for Tender Nov 16, 16

No. Description Date

Consultant



Entro Communications Inc.
and Gottschalk+Ash
33 Harbour Square, Suite 202
Toronto, Canada M5J 2G2



Drawing
**Sign Locations
Floor 2; Overall**

Sign Type	Drawn By	Checked By
Loc	BT	RJ/JG

Scale	Dimensions
NTS	Metric


Job No.	Project Start Date
1226	January 14, 16

Drawing No.
Loc-04

Page	of	Rev No.
20		0

**SIGNAGE PROGRAM
NATIONAL GALLERY
OF CANADA**

These designs, plans, and specifications, and the copyright herein, are the property of Entro Communications, wholly, and must not be used, reproduced, or copied wholly or in part without the express written consent of Entro Communications

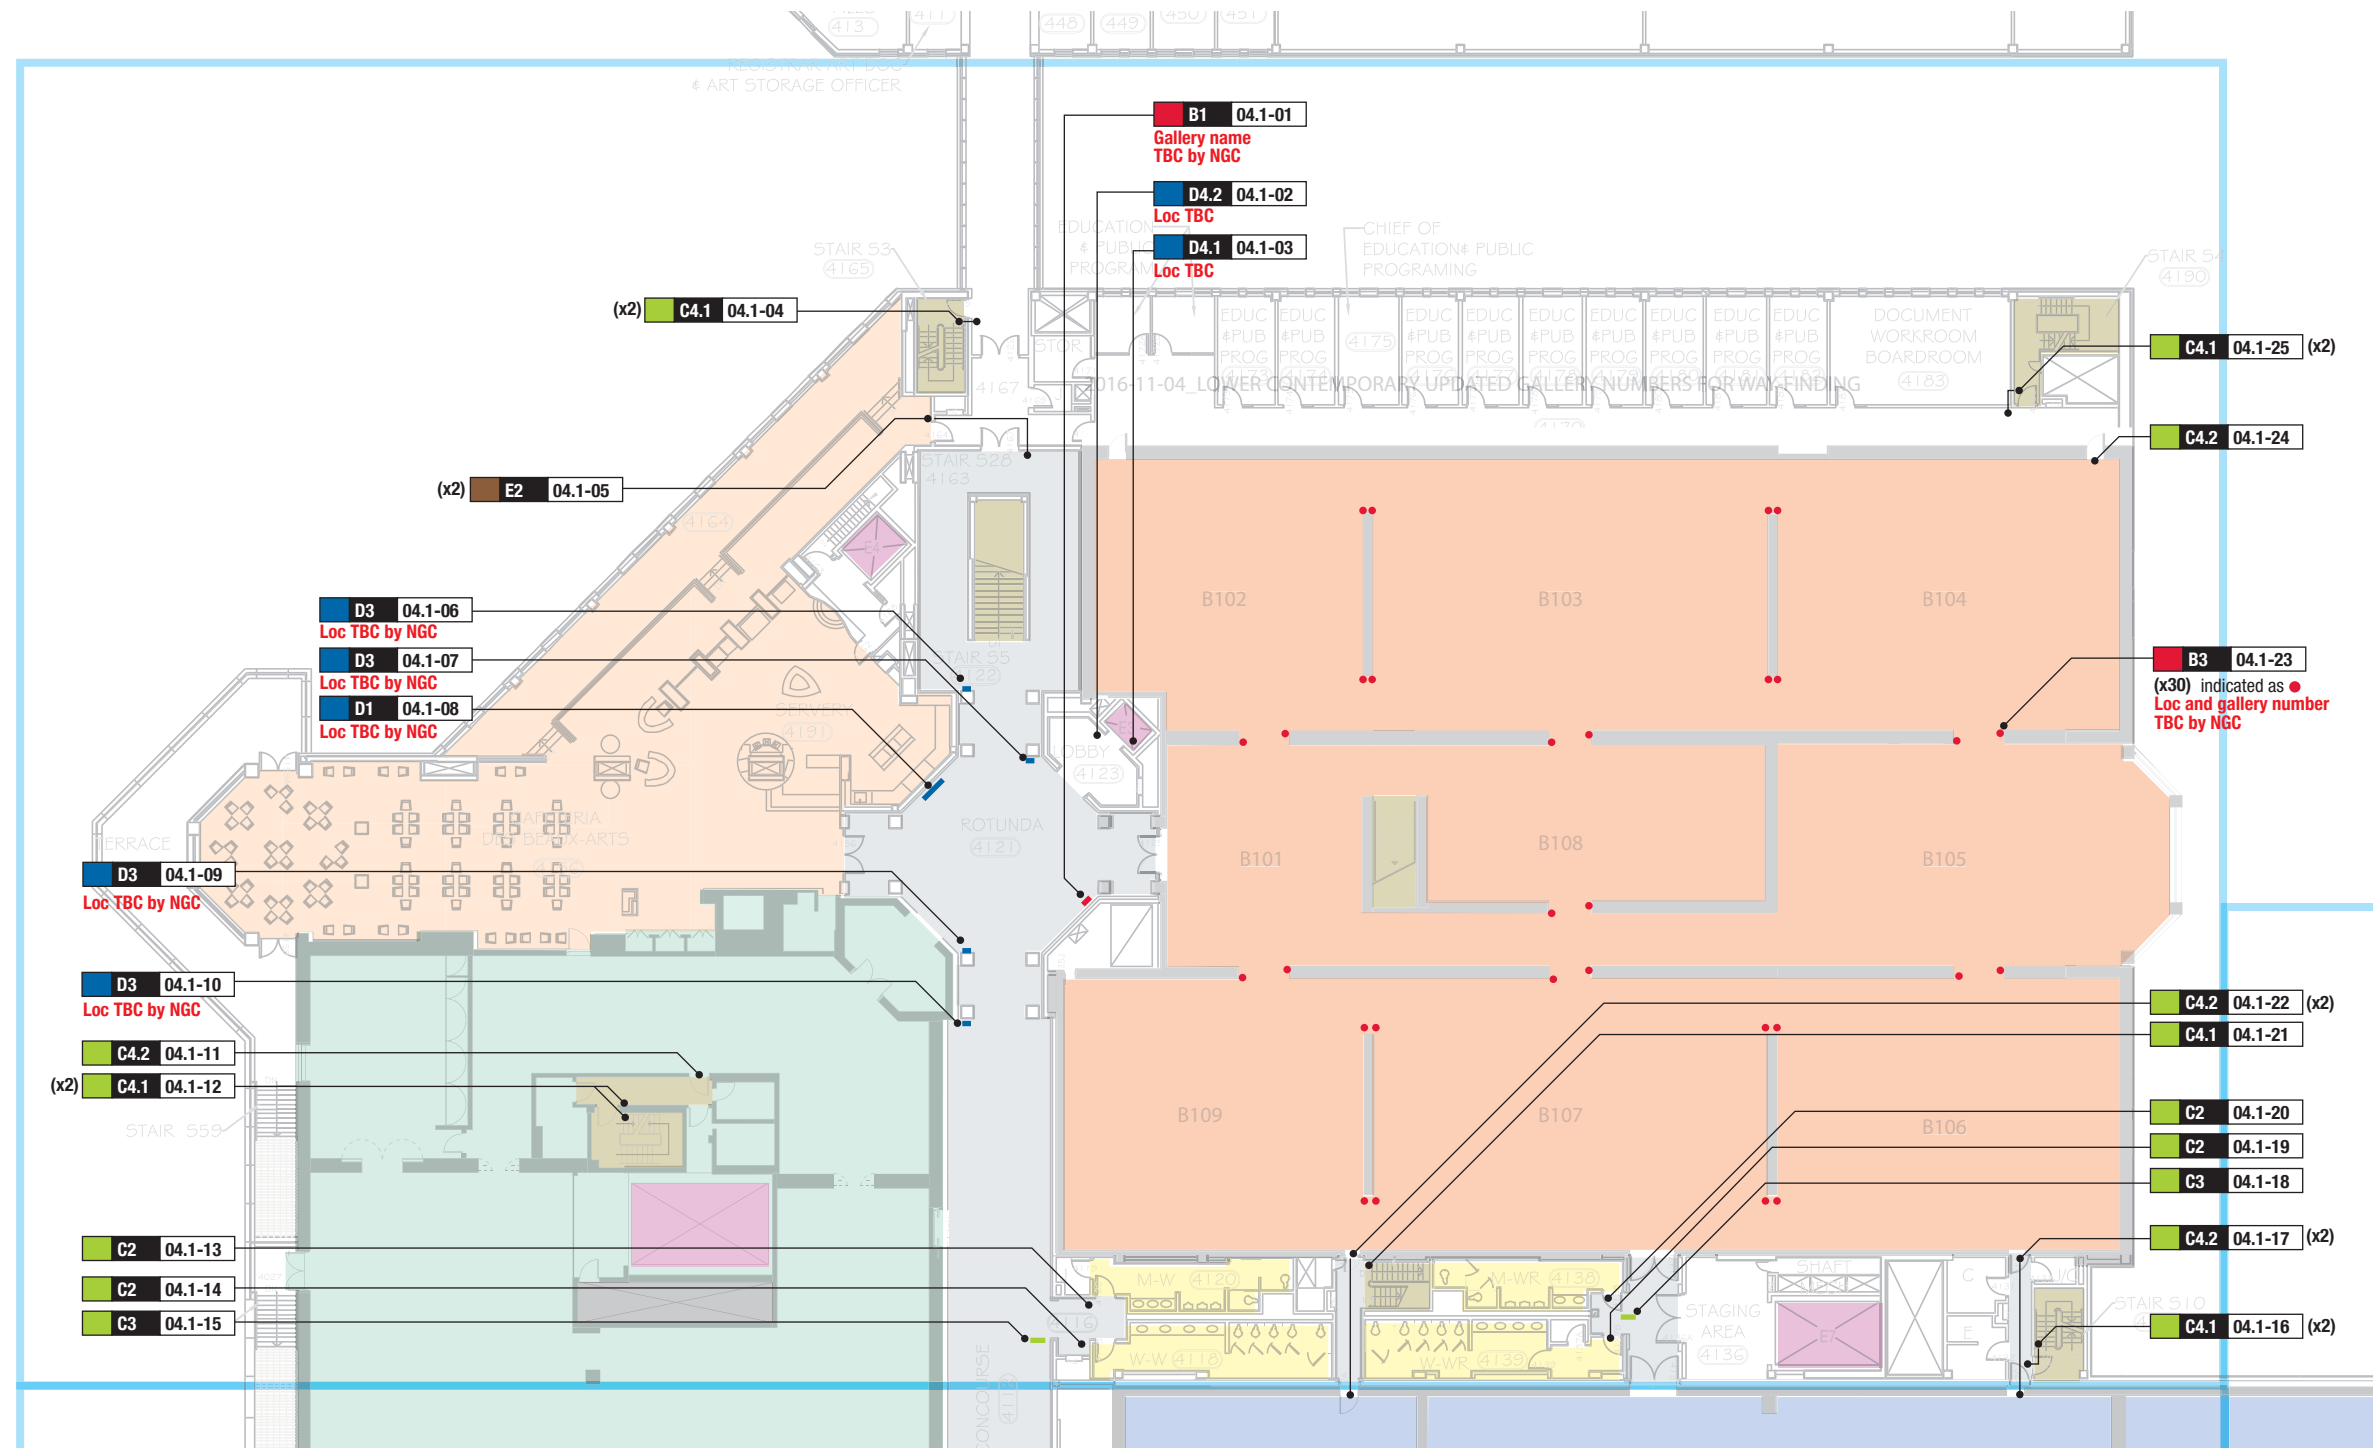

0 Issued for Tender	Nov 16, 16
No. Description	Date

Consultant



Entro Communications Inc.
and Gottschalk+Ash
33 Harbour Square, Suite 202
Toronto, Canada M5J 2G2



Drawing
**Sign Locations
Floor 2**

Sign Type	Drawn By	Checked By
Loc	BT	RJ/VG

Scale	Dimensions
NTS	Metric


Job No.	Project Start Date
1226	January 14, 16

Drawing No.
Loc-04.1

Page	of	Rev No.
21		0

**SIGNAGE PROGRAM
NATIONAL GALLERY
OF CANADA**

These designs, plans, and specifications, and the copyright herein, are the property of Entro Communications, wholly, and must not be used, reproduced, or copied wholly or in part without the express written consent of Entro Communications

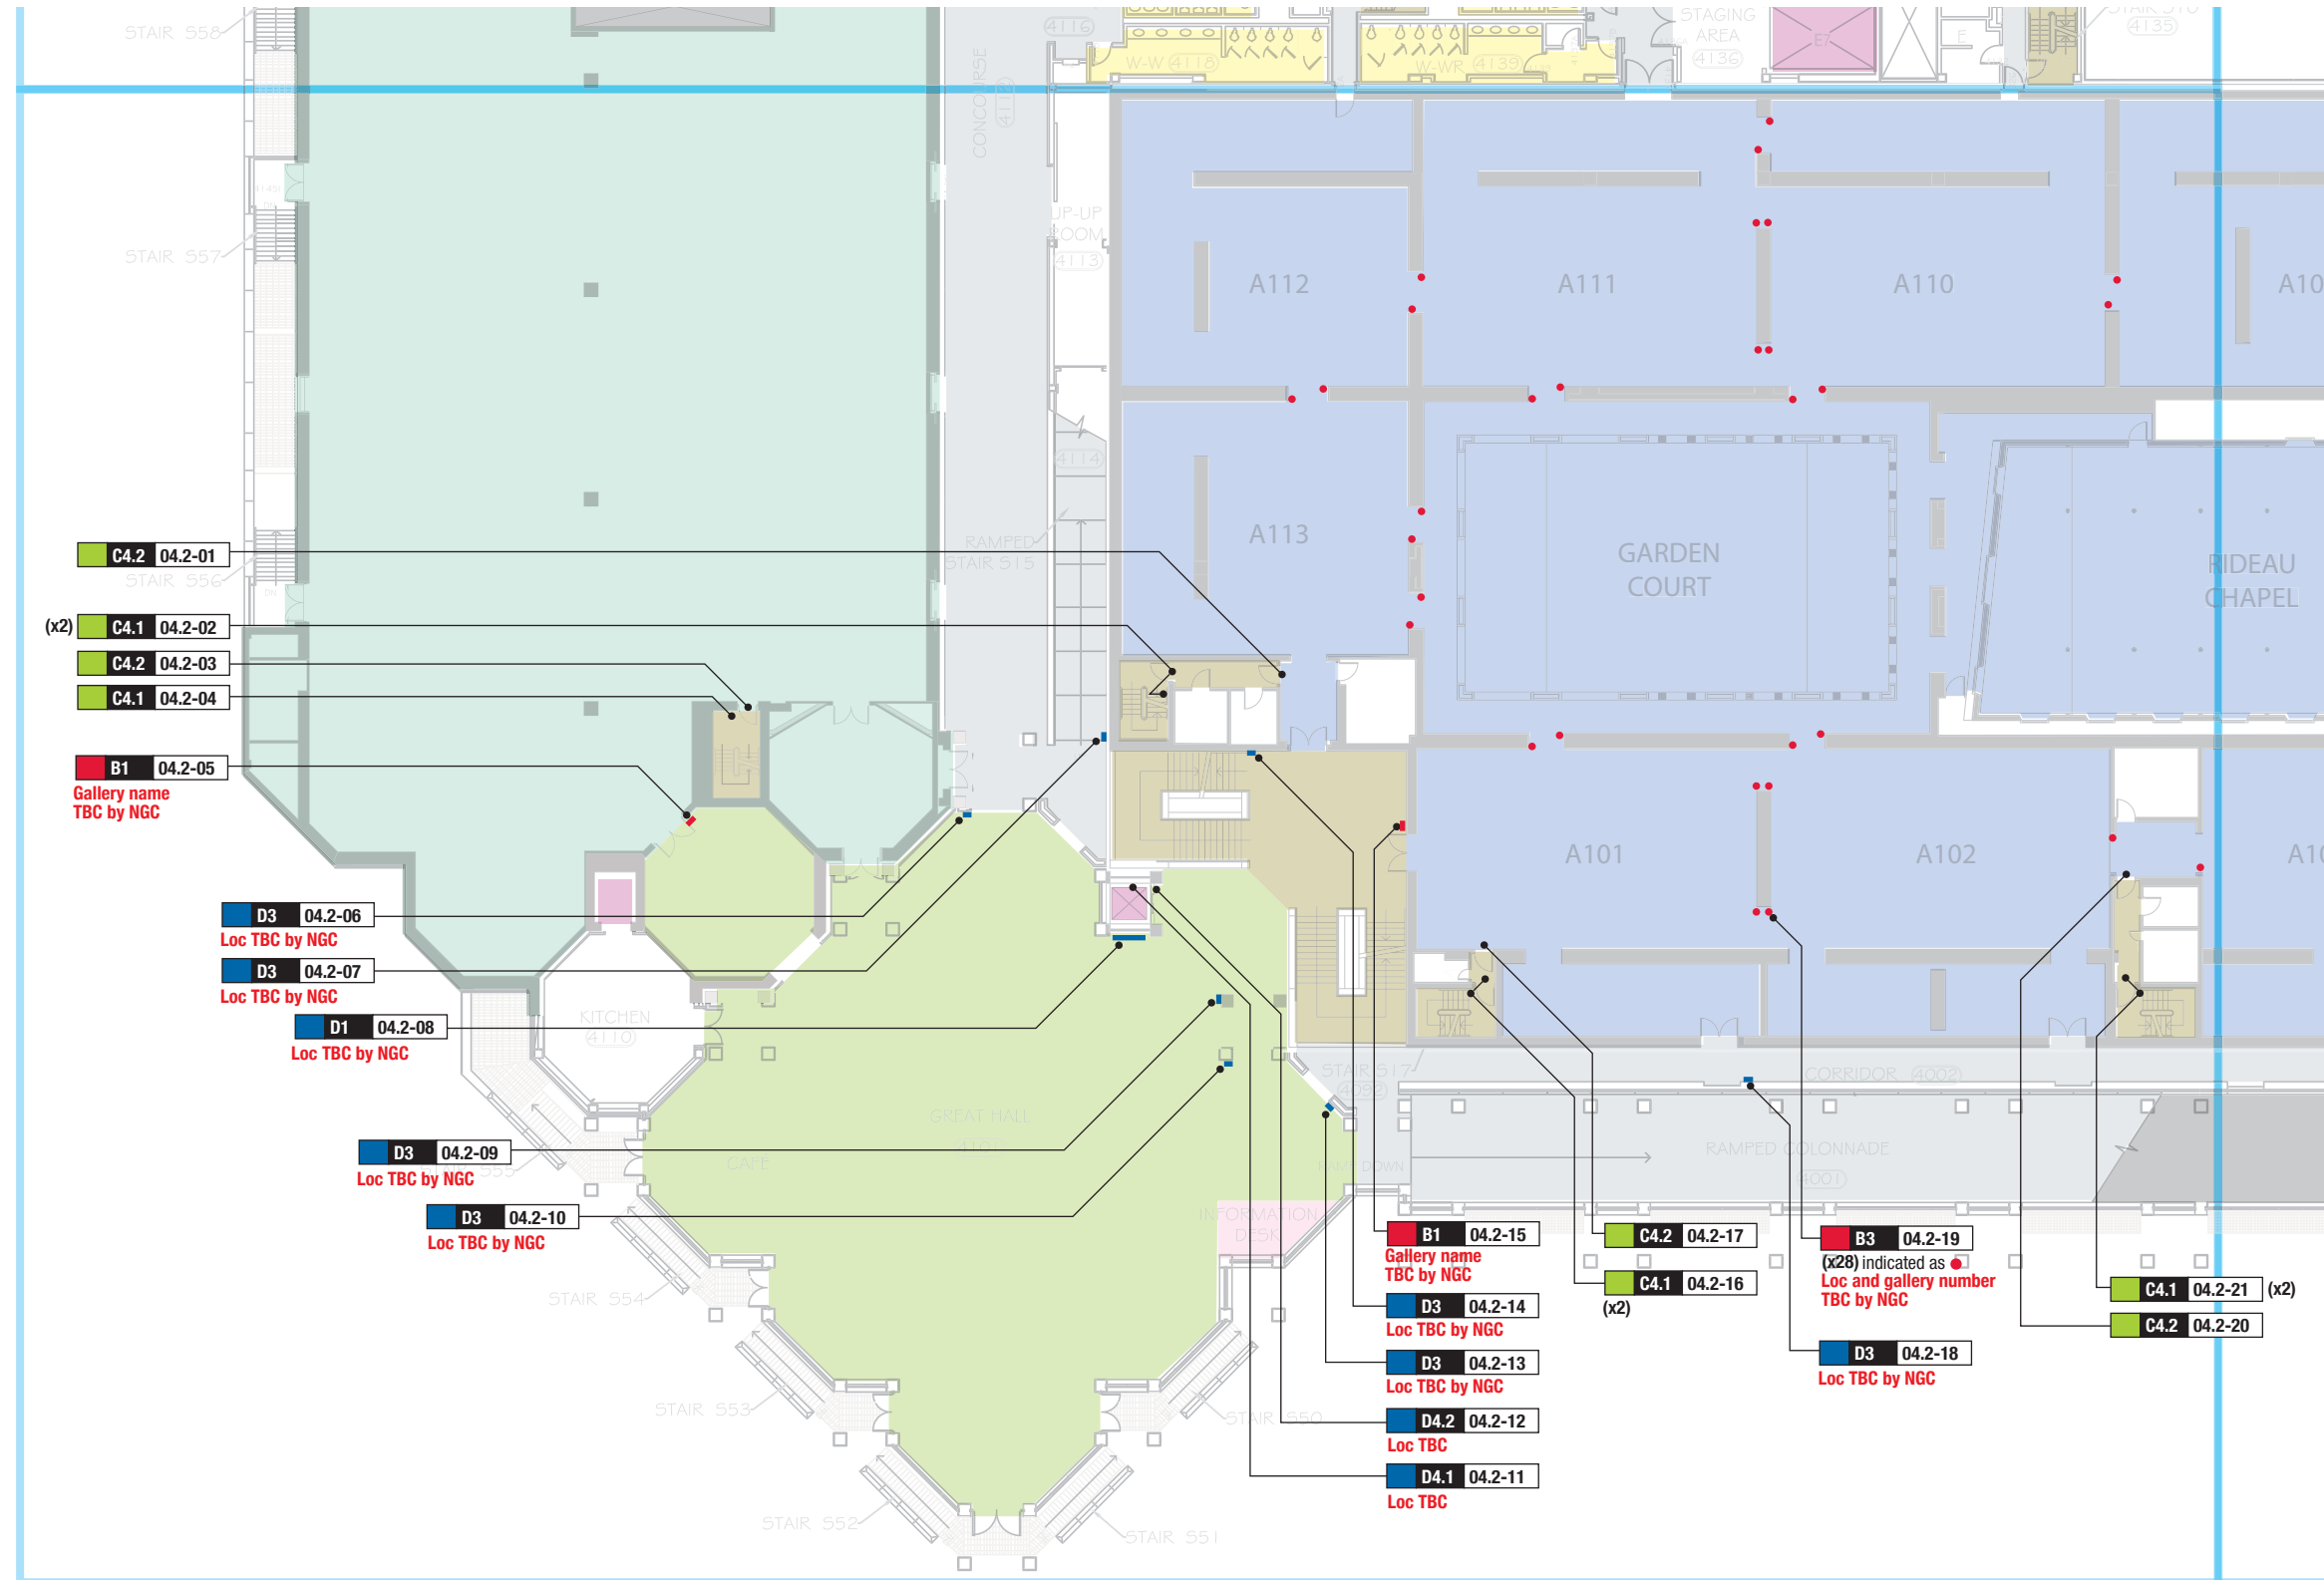

0 Issued for Tender Nov 16, 16

No. Description Date

Consultant



Entro Communications Inc.
and Gottschalk+Ash
33 Harbour Square, Suite 202
Toronto, Canada M5J 2G2



Drawing
**Sign Locations
Floor 2**

Sign Type	Drawn By	Checked By
Loc	BT	RJ/JG

Scale	Dimensions
NTS	Metric


Job No.	Project Start Date
1226	January 14, 16

Drawing No.
Loc-04.2

Page	of	Rev No.
22		0

**SIGNAGE PROGRAM
NATIONAL GALLERY
OF CANADA**

These designs, plans, and specifications, and the copyright herein, are the property of Entro Communications, wholly, and must not be used, reproduced, or copied wholly or in part without the express written consent of Entro Communications

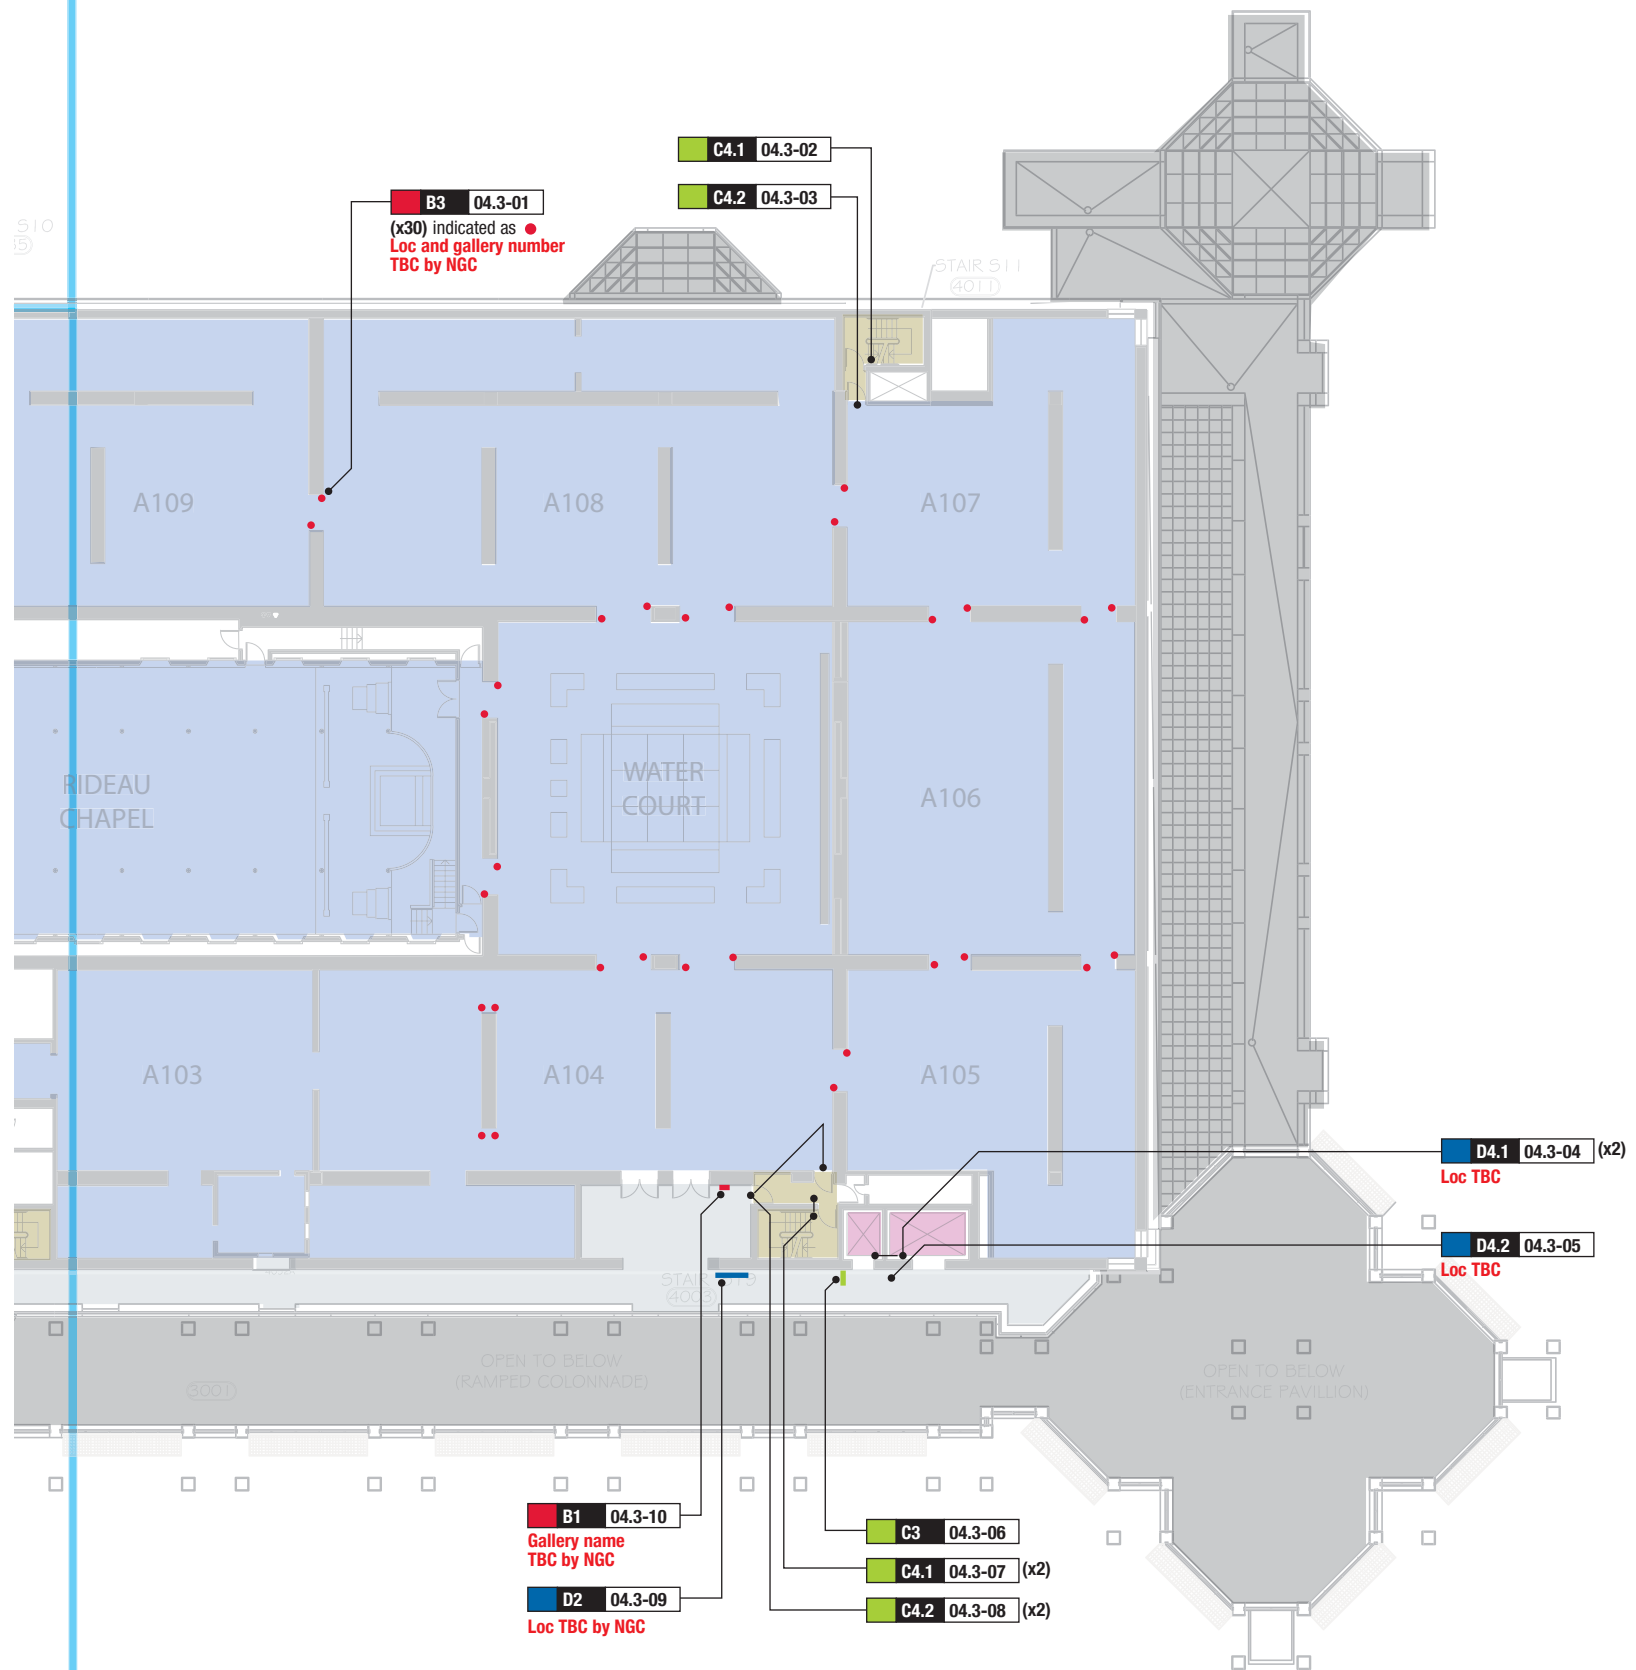

0 Issued for Tender Nov 16, 16

No. Description Date

Consultant



Entro Communications Inc.
and Gottschalk+Ash
33 Harbour Square, Suite 202
Toronto, Canada M5J 2G2



Drawing

**Sign Locations
Floor 2**

Sign Type	Drawn By	Checked By
Loc	BT	RJVG

Scale	Dimensions
NTS	Metric

Job No.	Project Start Date
1226	January 14, 16


Drawing No.
Loc-04.3

Page	of	Rev No.
23		0

MEZZANINE

**SIGNAGE PROGRAM
NATIONAL GALLERY
OF CANADA**

These designs, plans, and specifications, and the copyright herein, are the property of Entro Communications, wholly, and must not be used, reproduced, or copied wholly or in part without the express written consent of Entro Communications

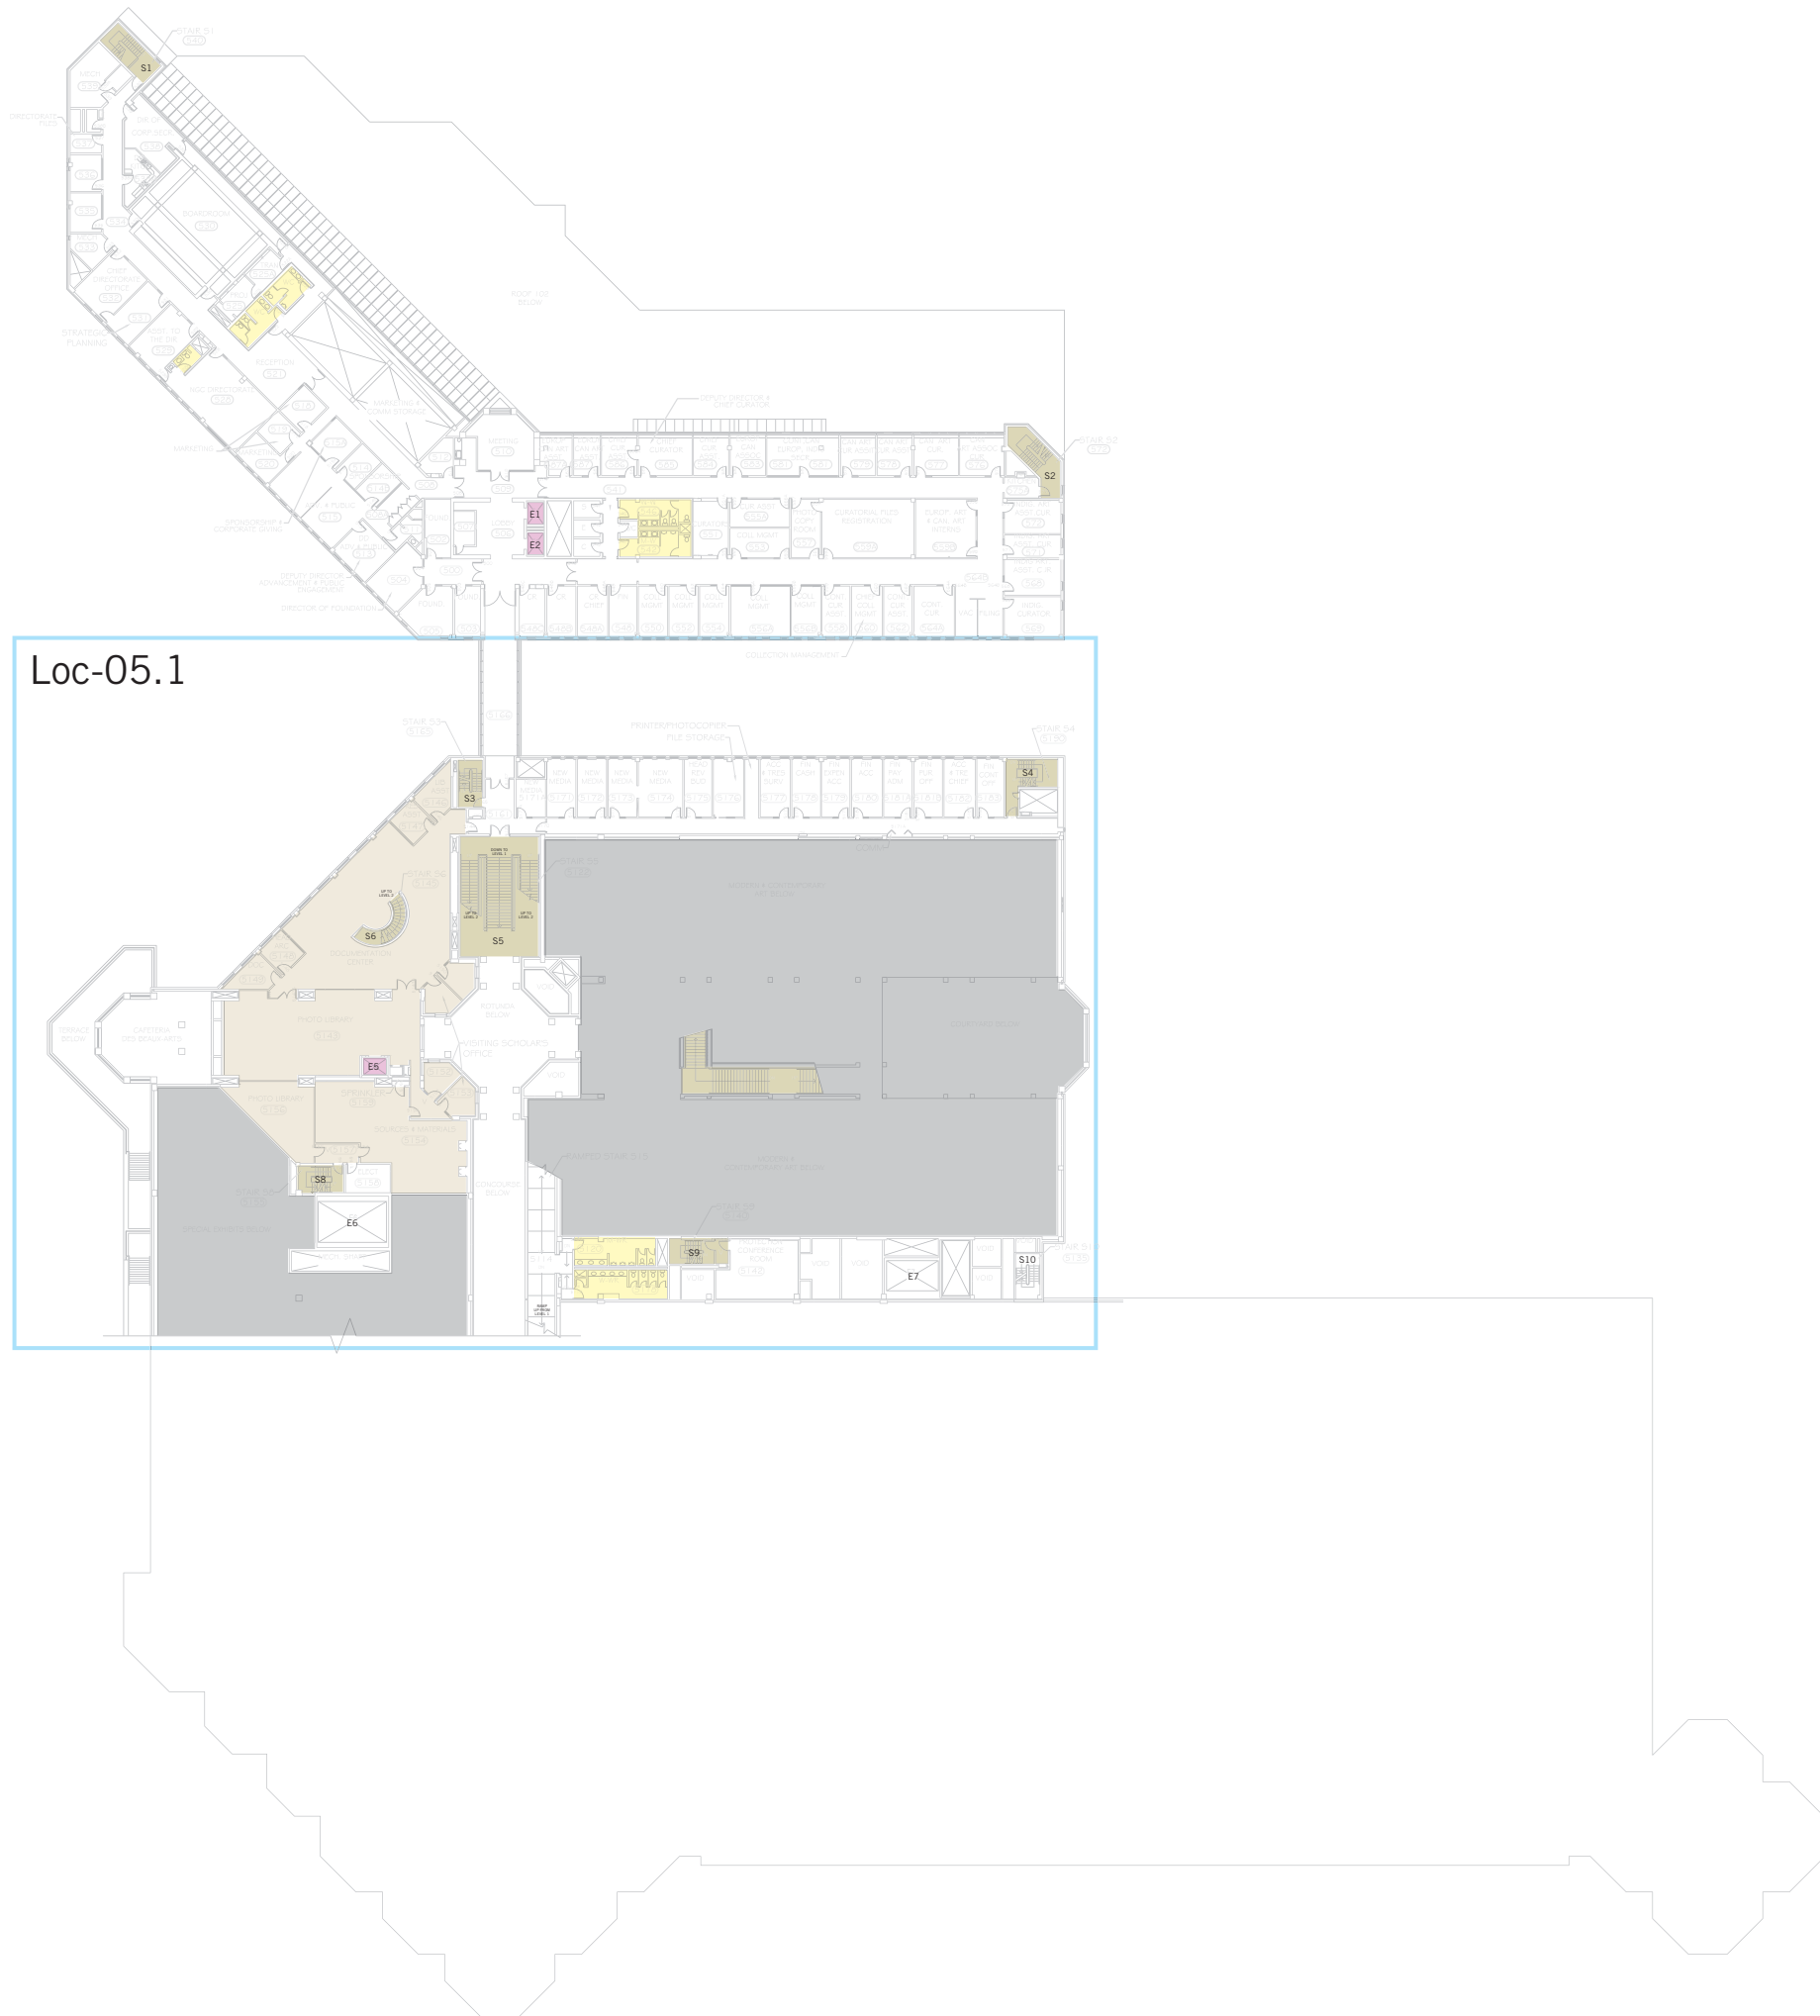

Loc-05.1

0 Issued for Tender Nov 16, 16

No. Description Date

Consultant



Entro Communications Inc.
and Gottschalk+Ash
33 Harbour Square, Suite 202
Toronto, Canada M5J 2G2



Drawing
**Sign Locations
Mezzanine; Overall**

Sign Type	Drawn By	Checked By
Loc	BT	RJ/VG


Scale	Dimensions
NTS	Metric

Job No.	Project Start Date
1226	January 14, 16

Drawing No.
Loc-05

Page	of	Rev No.
25		0

These designs, plans, and specifications, and the copyright herein, are the property of Entro Communications, wholly, and must not be used, reproduced, or copied wholly or in part without the express written consent of Entro Communications

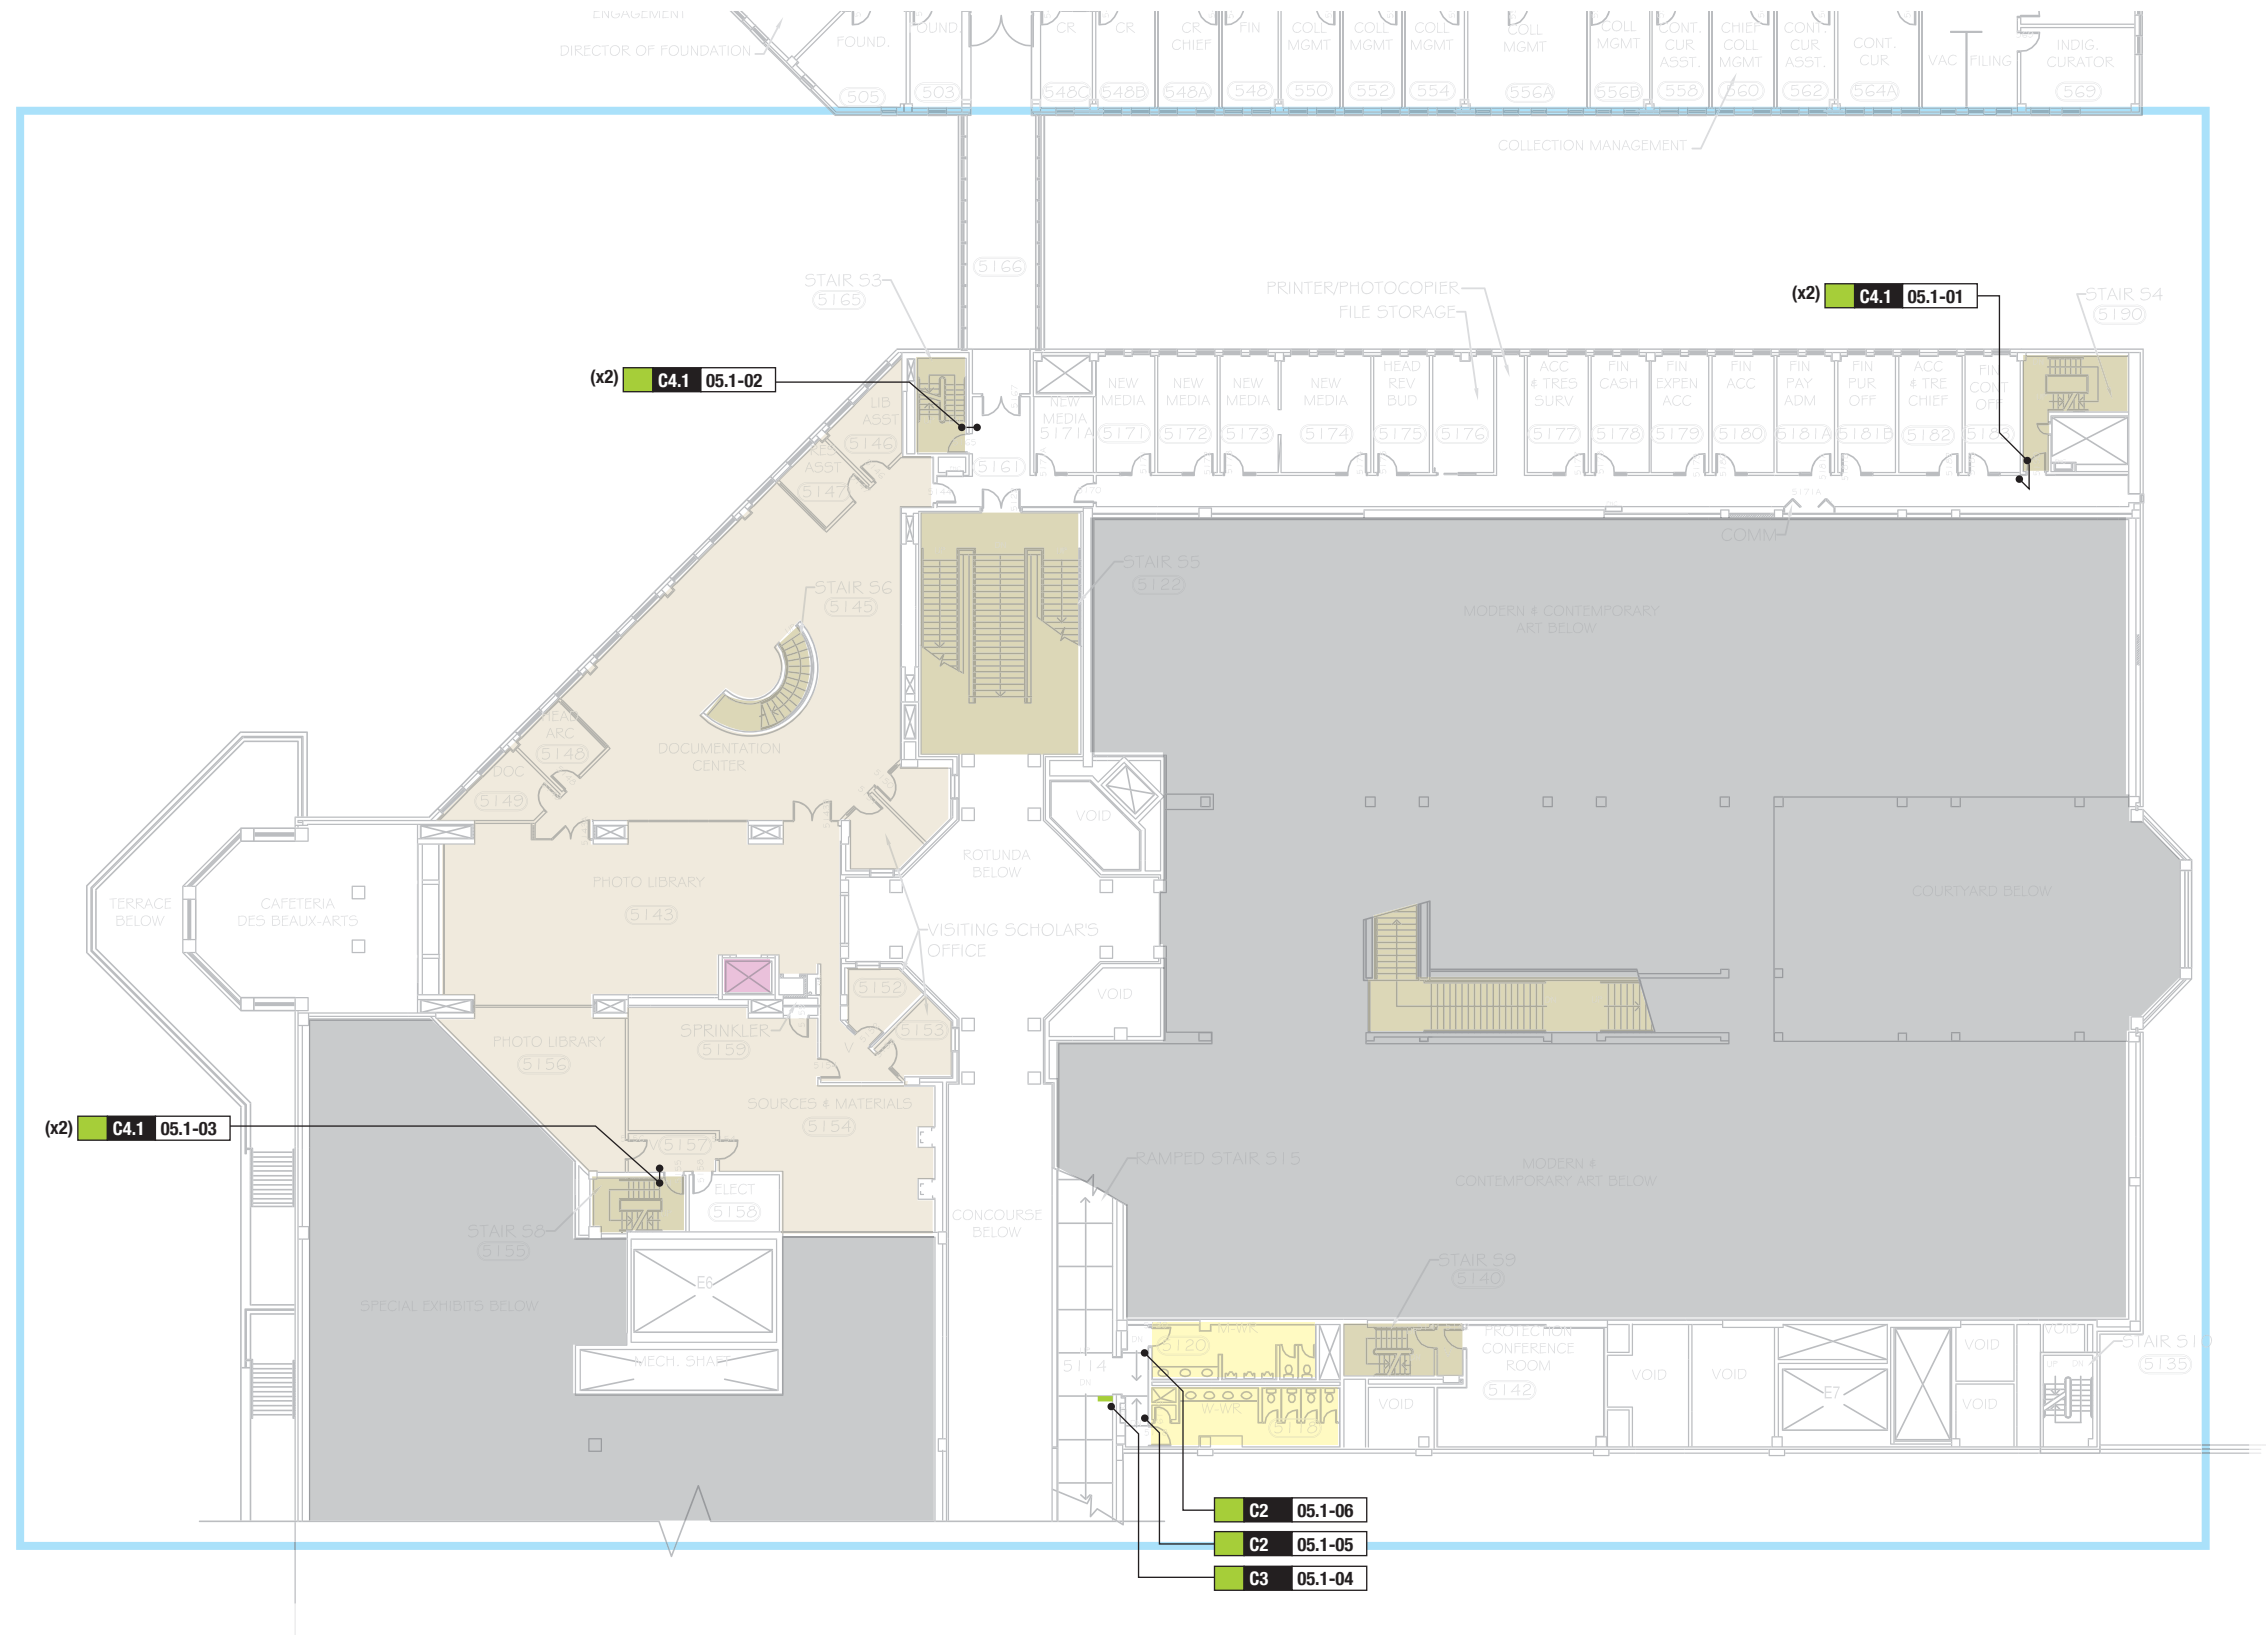

0 Issued for Tender	Nov 16, 16
No. Description	Date

Consultant

entro
Entro Communications Inc.
 and Gottschalk+Ash
 33 Harbour Square, Suite 202
 Toronto, Canada M5J 2G2



Drawing
Sign Locations
Mezzanine

Sign Type	Drawn By	Checked By
Loc	BT	RJ/JG

Scale	Dimensions
NTS	Metric

Job No.	Project Start Date
1226	January 14, 16


Drawing No.
Loc-05.1

Page	of	Rev No.
26		0

FLOOR 3

**SIGNAGE PROGRAM
NATIONAL GALLERY
OF CANADA**

These designs, plans, and specifications, and the copyright herein, are the property of Entro Communications, wholly, and must not be used, reproduced, or copied wholly or in part without the express written consent of Entro Communications

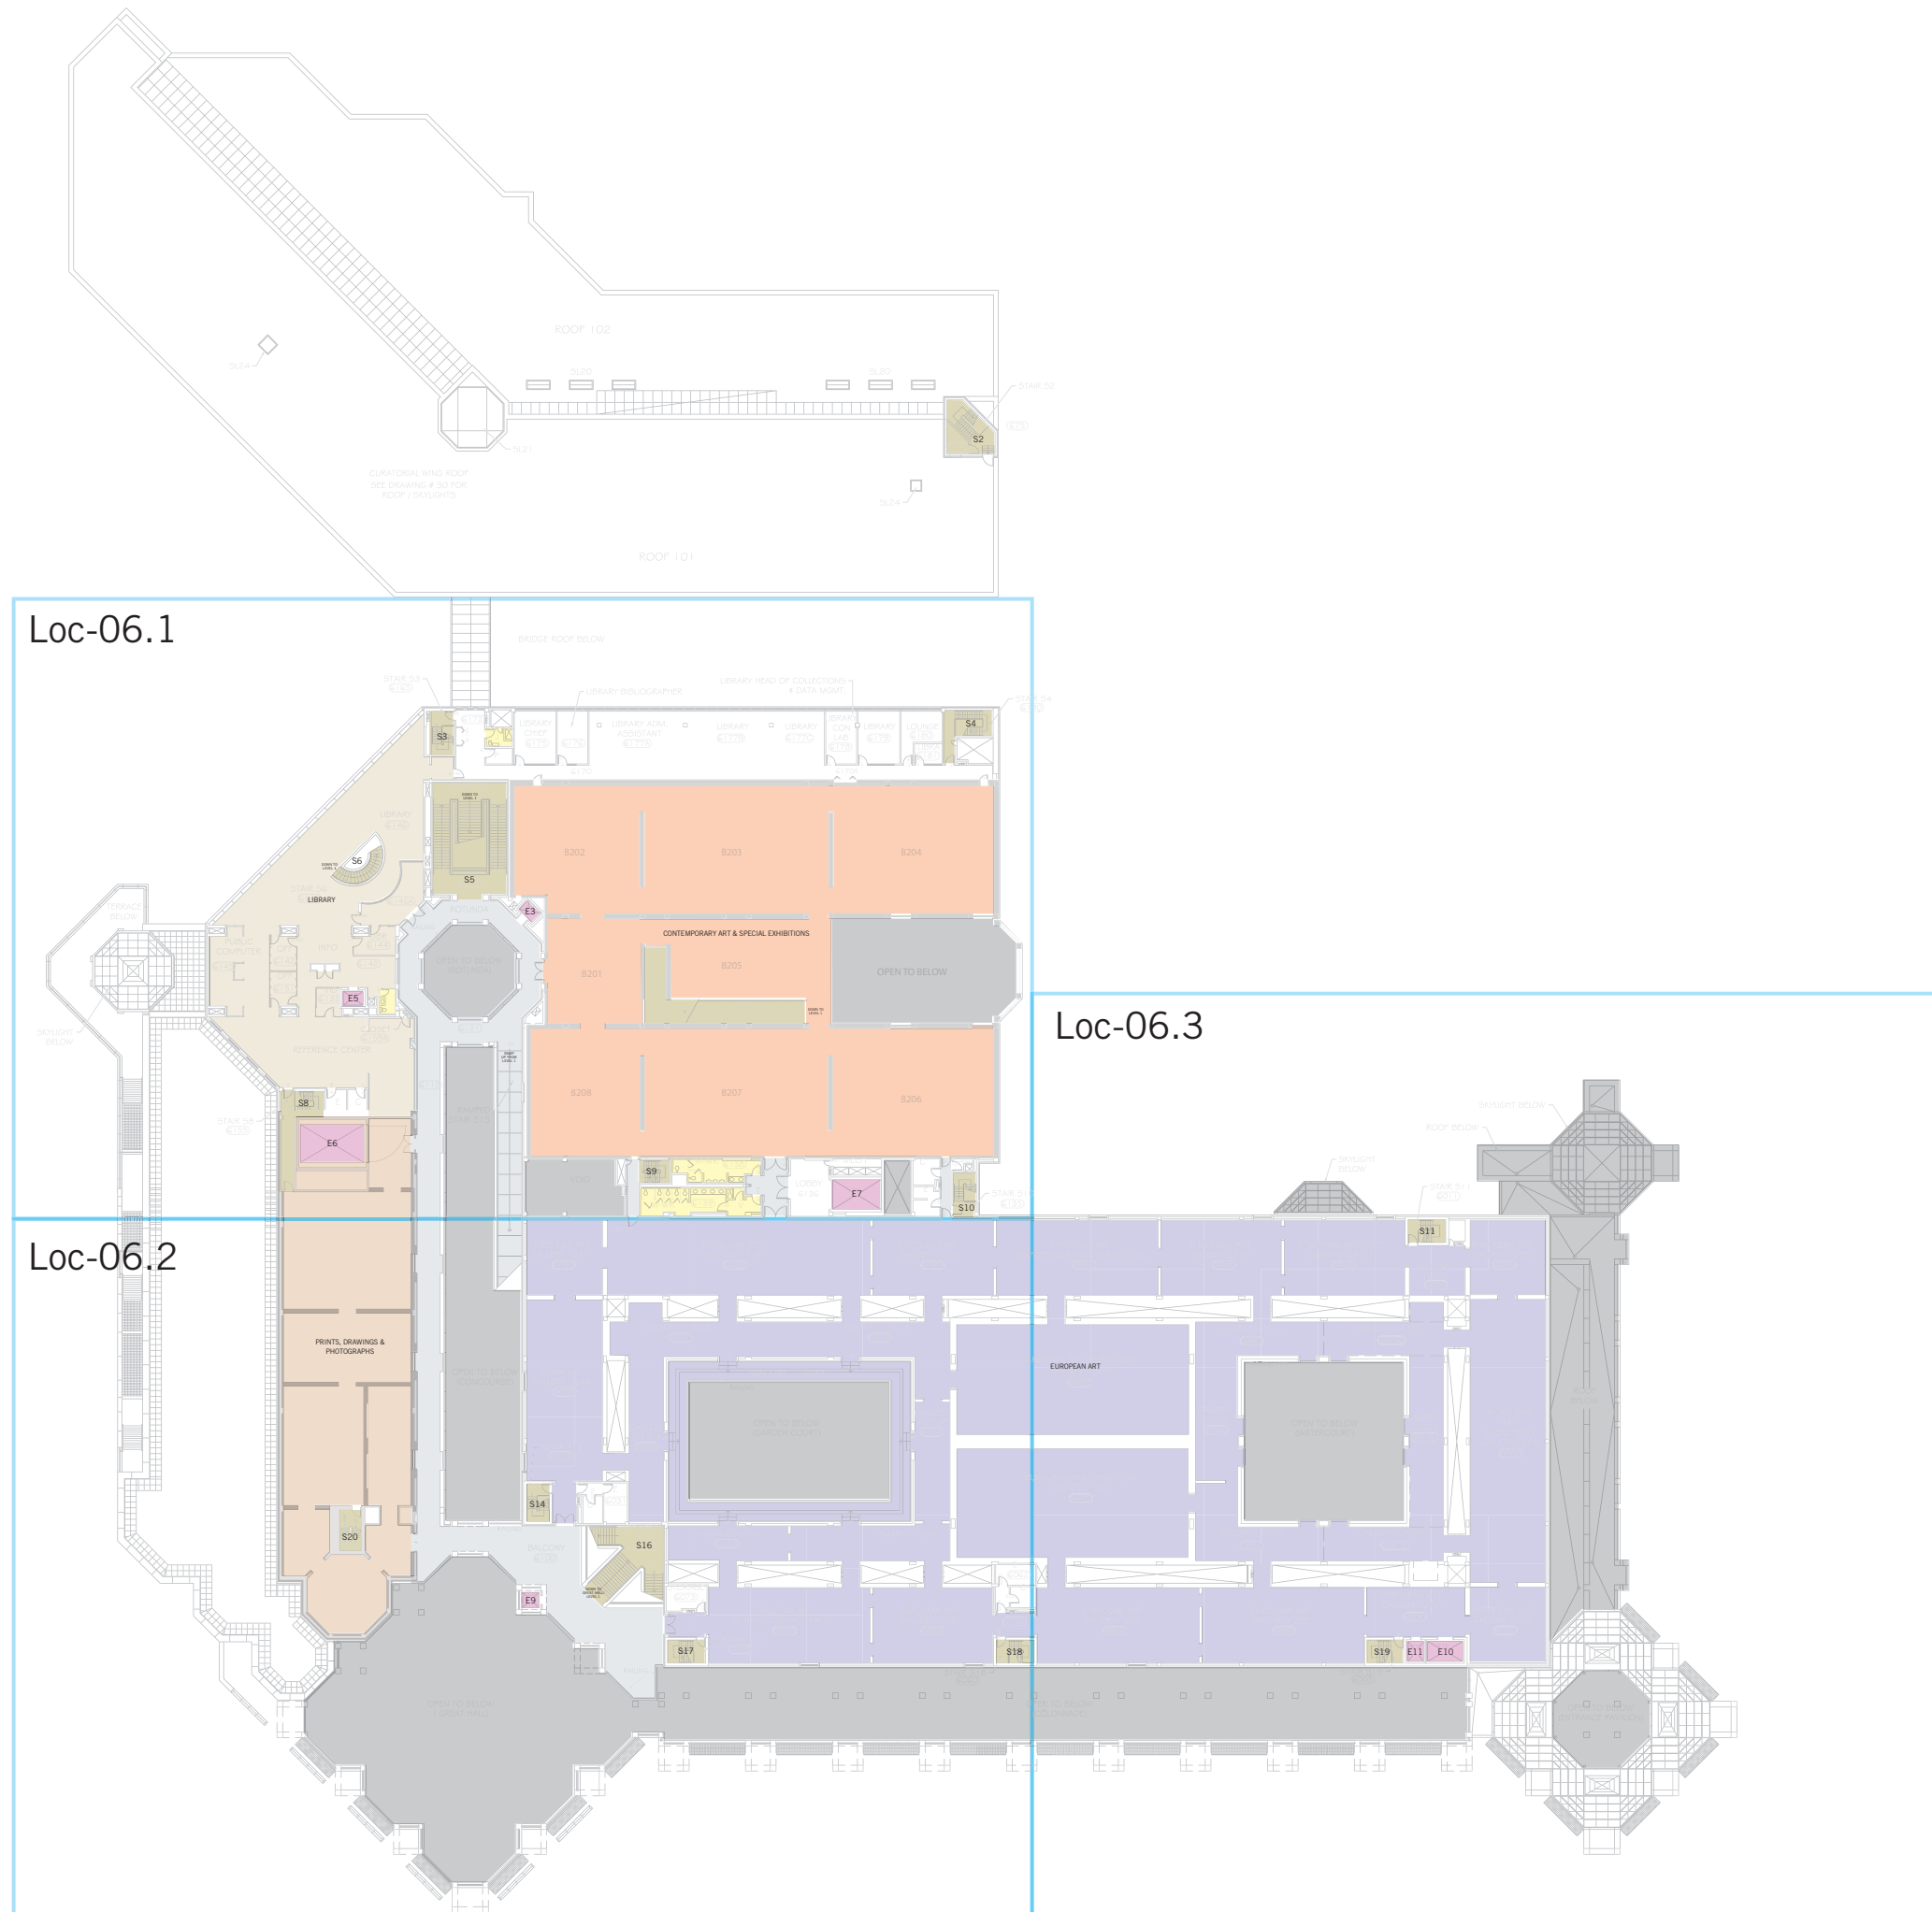

0	Issued for Tender	Nov 16, 16
No.	Description	Date

Consultant



Entro Communications Inc.
and Gottschalk+Ash
33 Harbour Square, Suite 202
Toronto, Canada M5J 2G2



Drawing
**Sign Locations
Floor 3; Overall**

Sign Type	Drawn By	Checked By
Loc	BT	RJ/VG

Scale	Dimensions
NTS	Metric


Job No.	Project Start Date
1226	January 14, 16

Drawing No.
Loc-06

Page	of	Rev No.
28		0

**SIGNAGE PROGRAM
NATIONAL GALLERY
OF CANADA**

These designs, plans, and specifications, and the copyright herein, are the property of Entro Communications, wholly, and must not be used, reproduced, or copied wholly or in part without the express written consent of Entro Communications

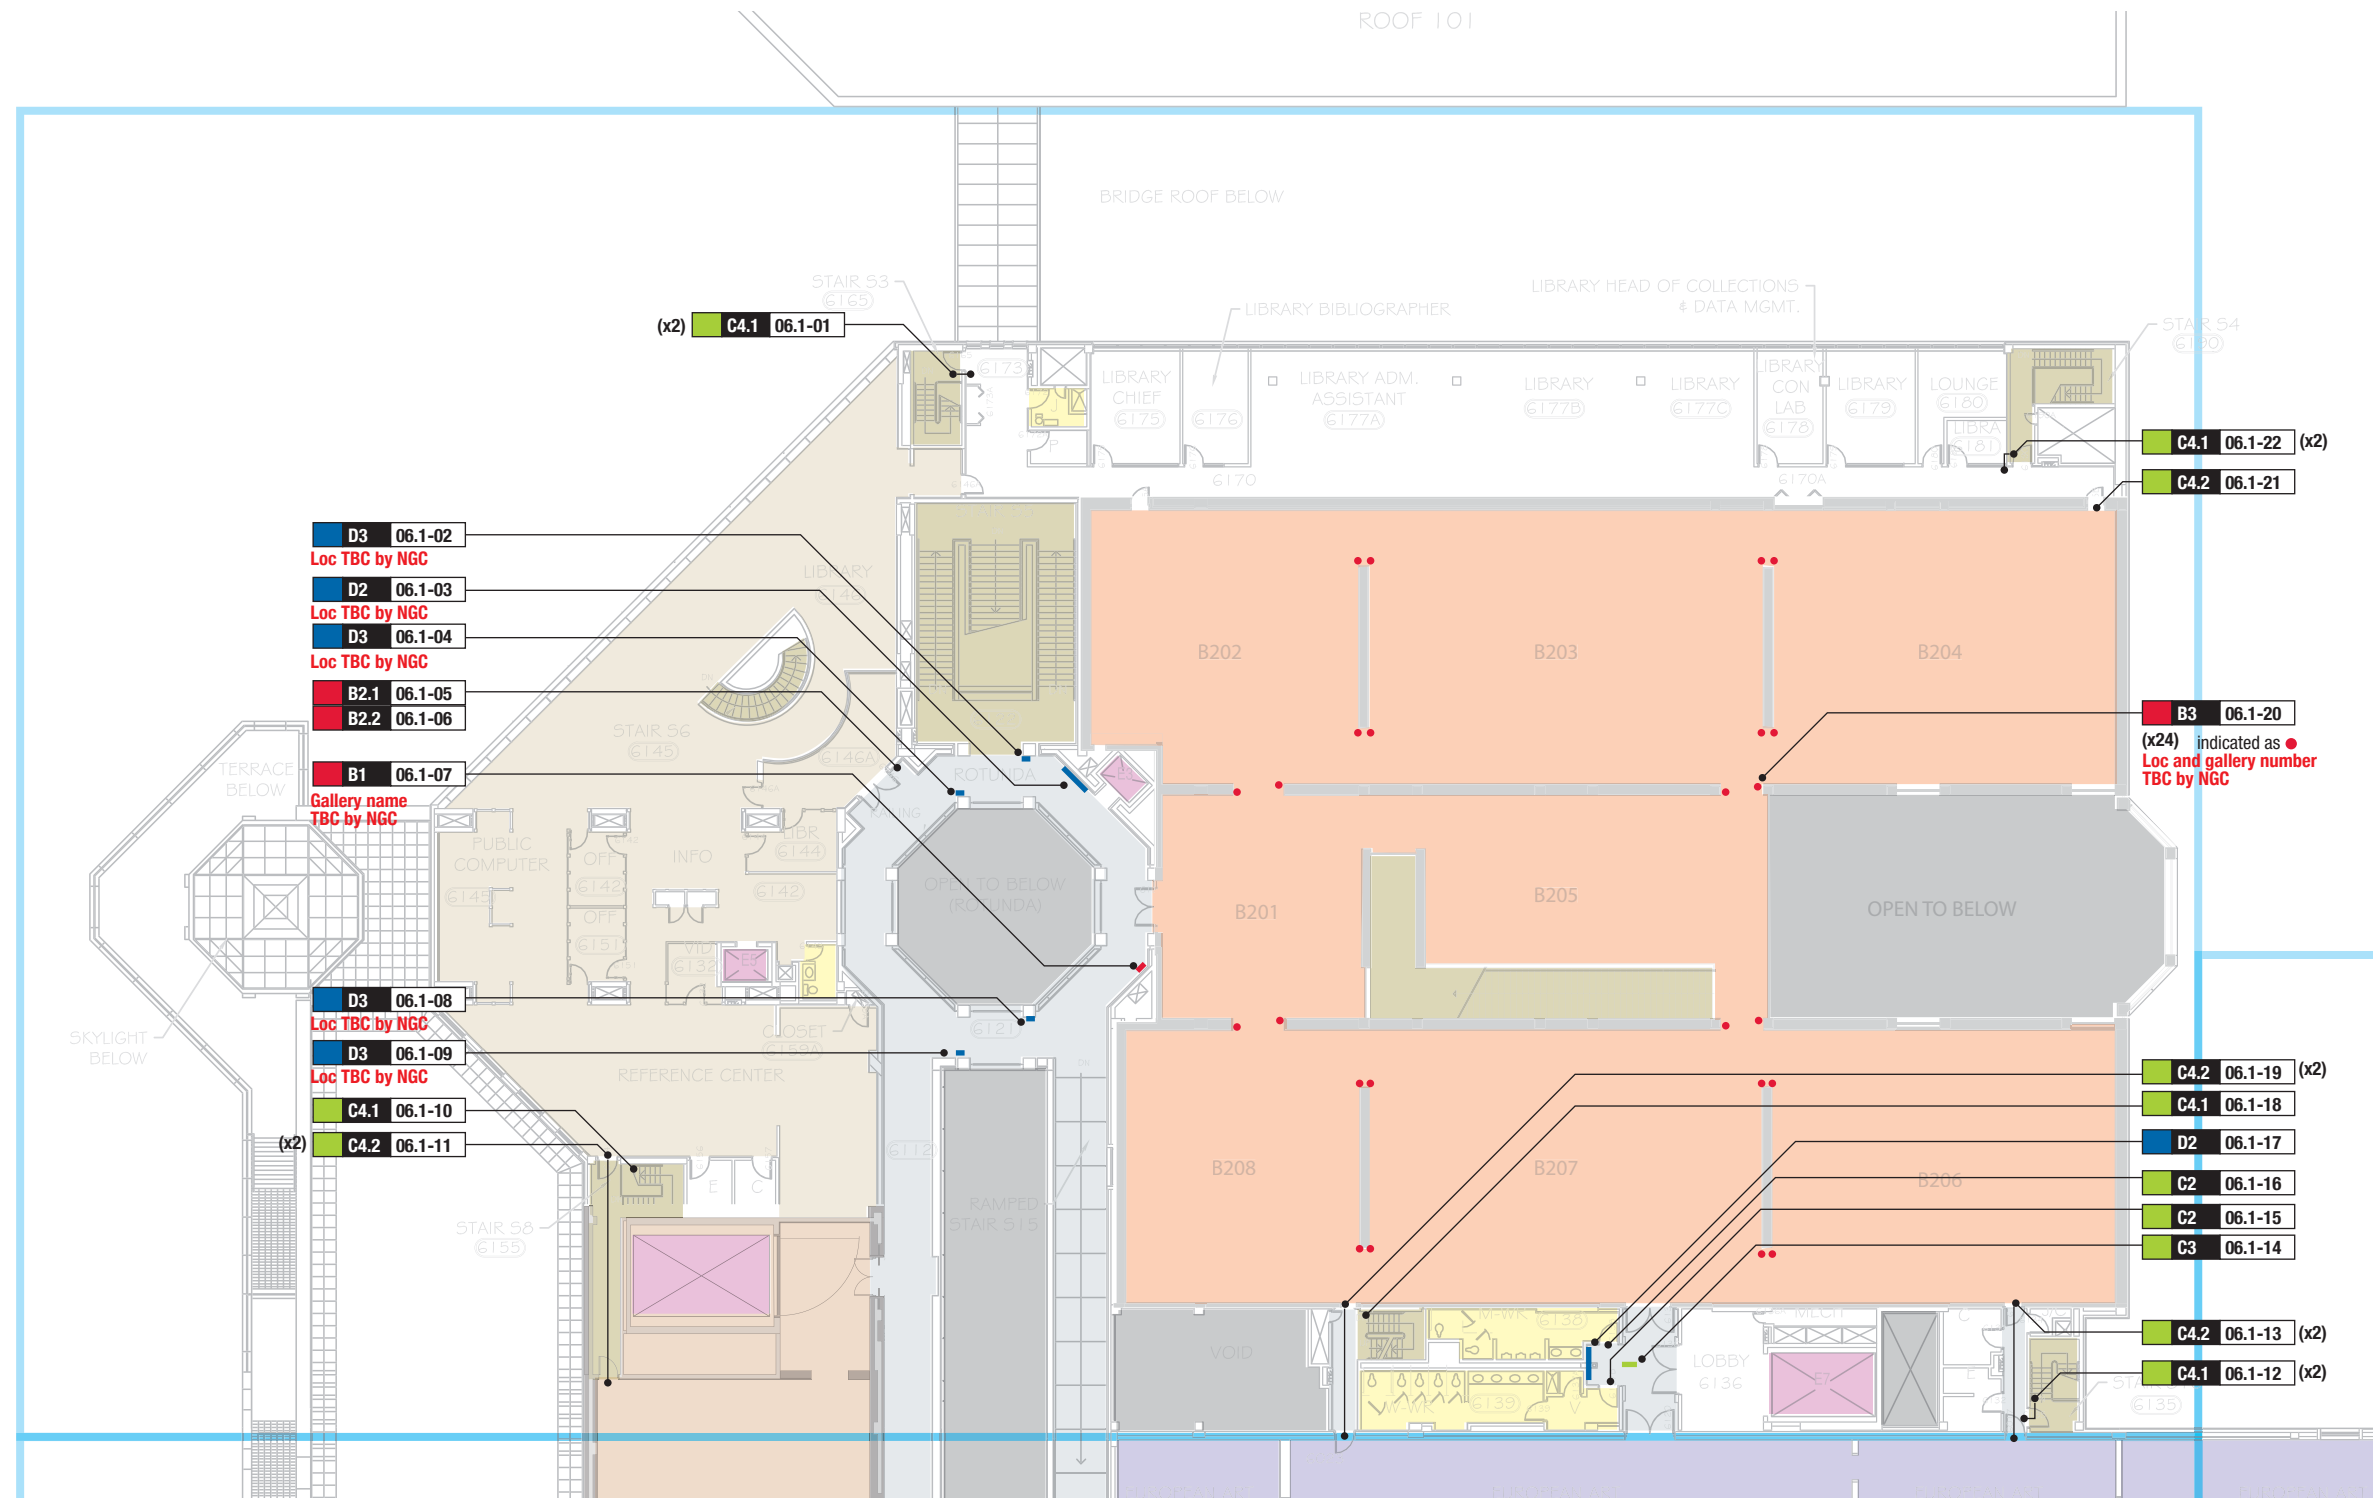

0 Issued for Tender Nov 16, 16

No. Description Date

Consultant



Entro Communications Inc.
and Gottschalk+Ash
33 Harbour Square, Suite 202
Toronto, Canada M5J 2G2



Drawing

**Sign Locations
Floor 3**

Sign Type	Drawn By	Checked By
Loc	BT	RJ/VG

Scale	Dimensions
NTS	Metric


Job No.	Project Start Date
1226	January 14, 16

Drawing No.
Loc-06.1

Page	of	Rev No.
29		0

**SIGNAGE PROGRAM
NATIONAL GALLERY
OF CANADA**

These designs, plans, and specifications, and the copyright herein, are the property of Entro Communications, wholly, and must not be used, reproduced, or copied wholly or in part without the express written consent of Entro Communications

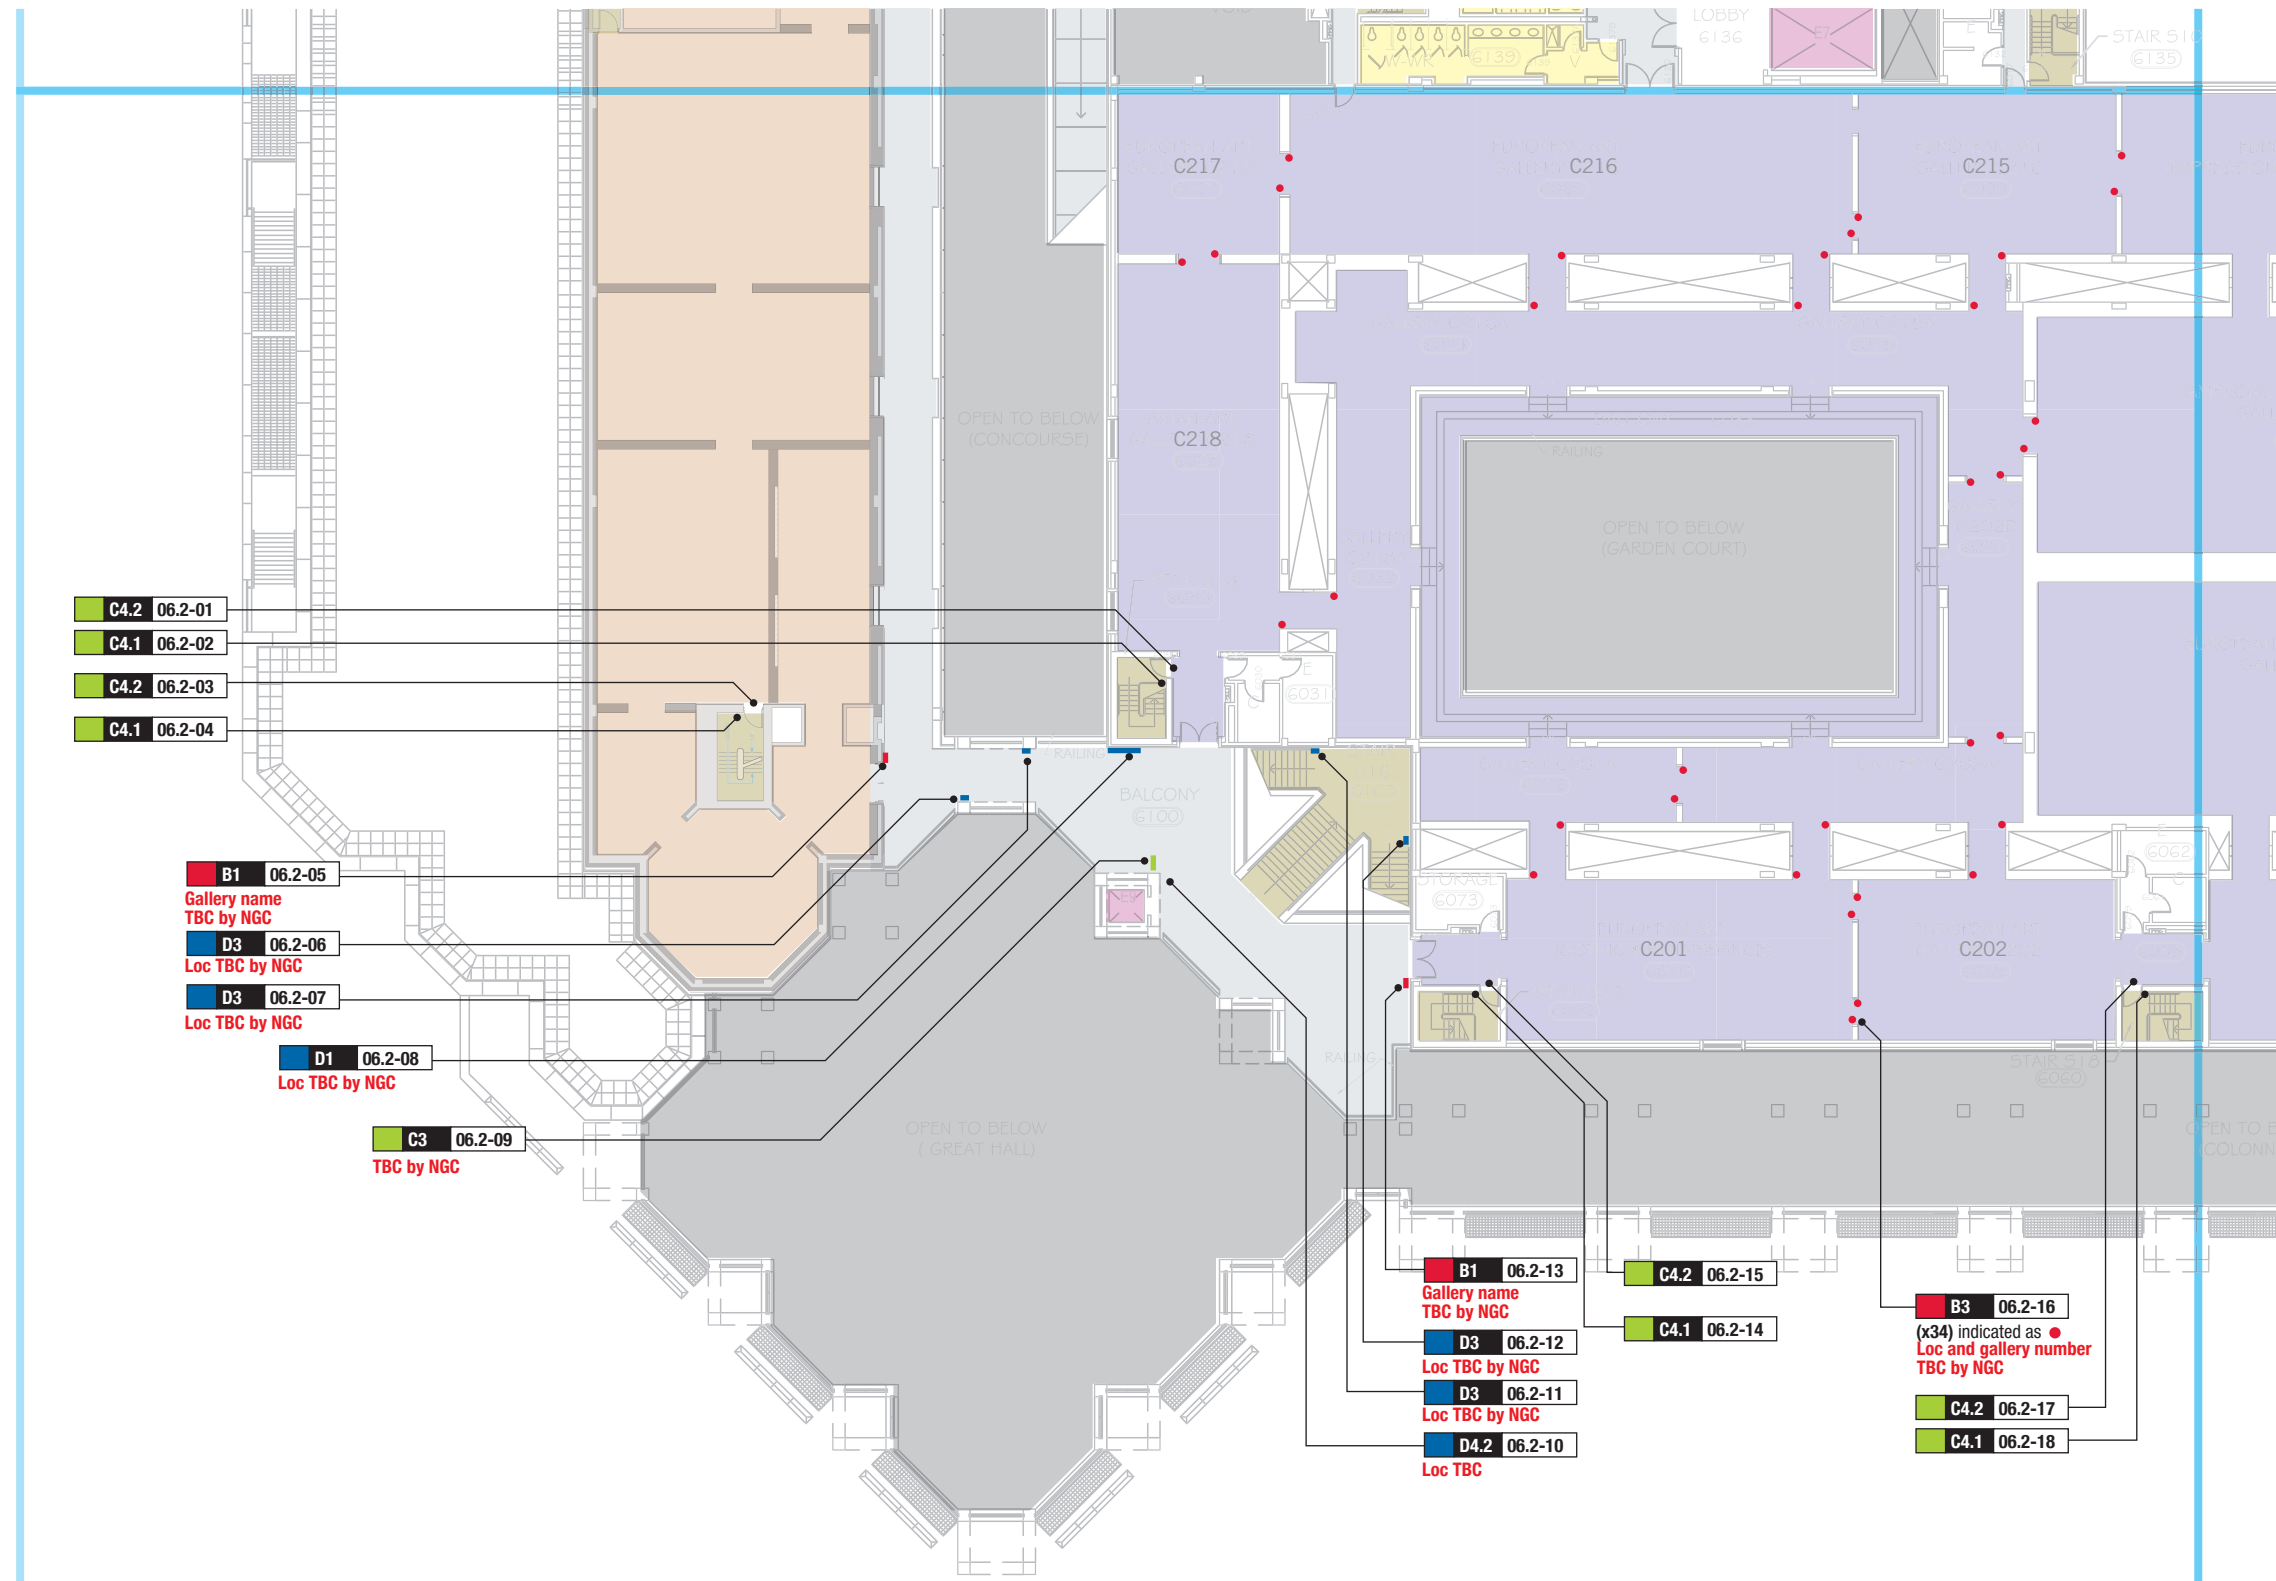

0 Issued for Tender Nov 16, 16

No. Description Date

Consultant

entro
Entro Communications Inc.
and Gottschalk+Ash
33 Harbour Square, Suite 202
Toronto, Canada M5J 2G2



Drawing
**Sign Locations
Floor 3**

Sign Type	Drawn By	Checked By
Loc	BT	RJ/VG

Scale	Dimensions
NTS	Metric


Job No.	Project Start Date
1226	January 14, 16

Drawing No.
Loc-06.2

Page	of	Rev No.
30		0

**SIGNAGE PROGRAM
NATIONAL GALLERY
OF CANADA**

These designs, plans, and specifications, and the copyright herein, are the property of Entro Communications, wholly, and must not be used, reproduced, or copied wholly or in part without the express written consent of Entro Communications

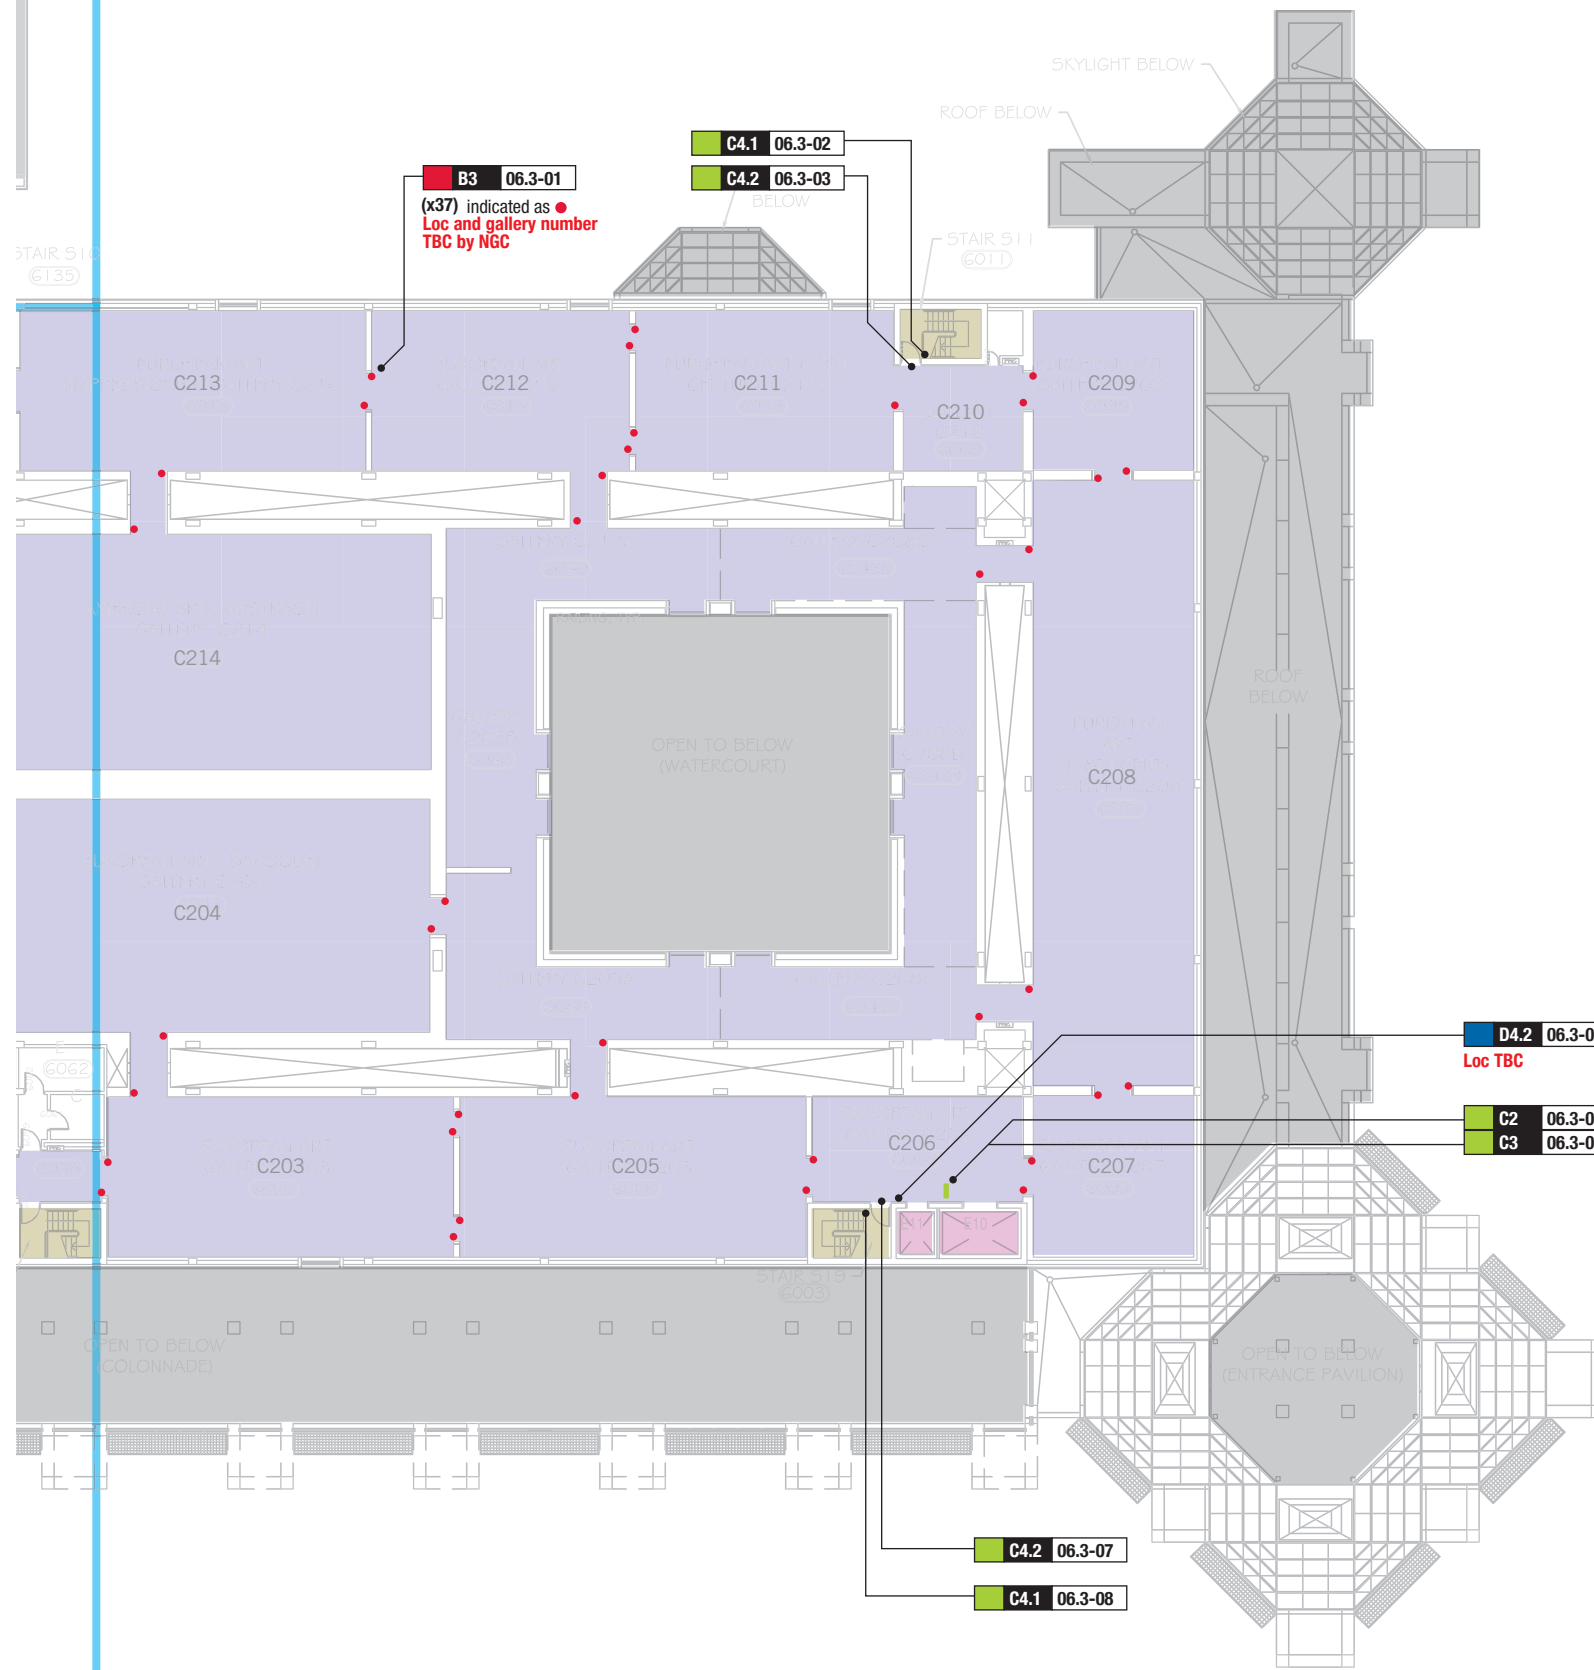

0 Issued for Tender Nov 16, 16

No. Description Date

Consultant



Entro Communications Inc.
and Gottschalk+Ash
33 Harbour Square, Suite 202
Toronto, Canada M5J 2G2



Drawing
**Sign Locations
Floor 3**

Sign Type	Drawn By	Checked By
Loc	BT	RJ/VG

Scale	Dimensions
NTS	Metric

Job No.	Project Start Date
1226	January 14, 16

Drawing No.
Loc-06.3

Page	of	Rev No.
31		0