


**BOND ROOM**

333

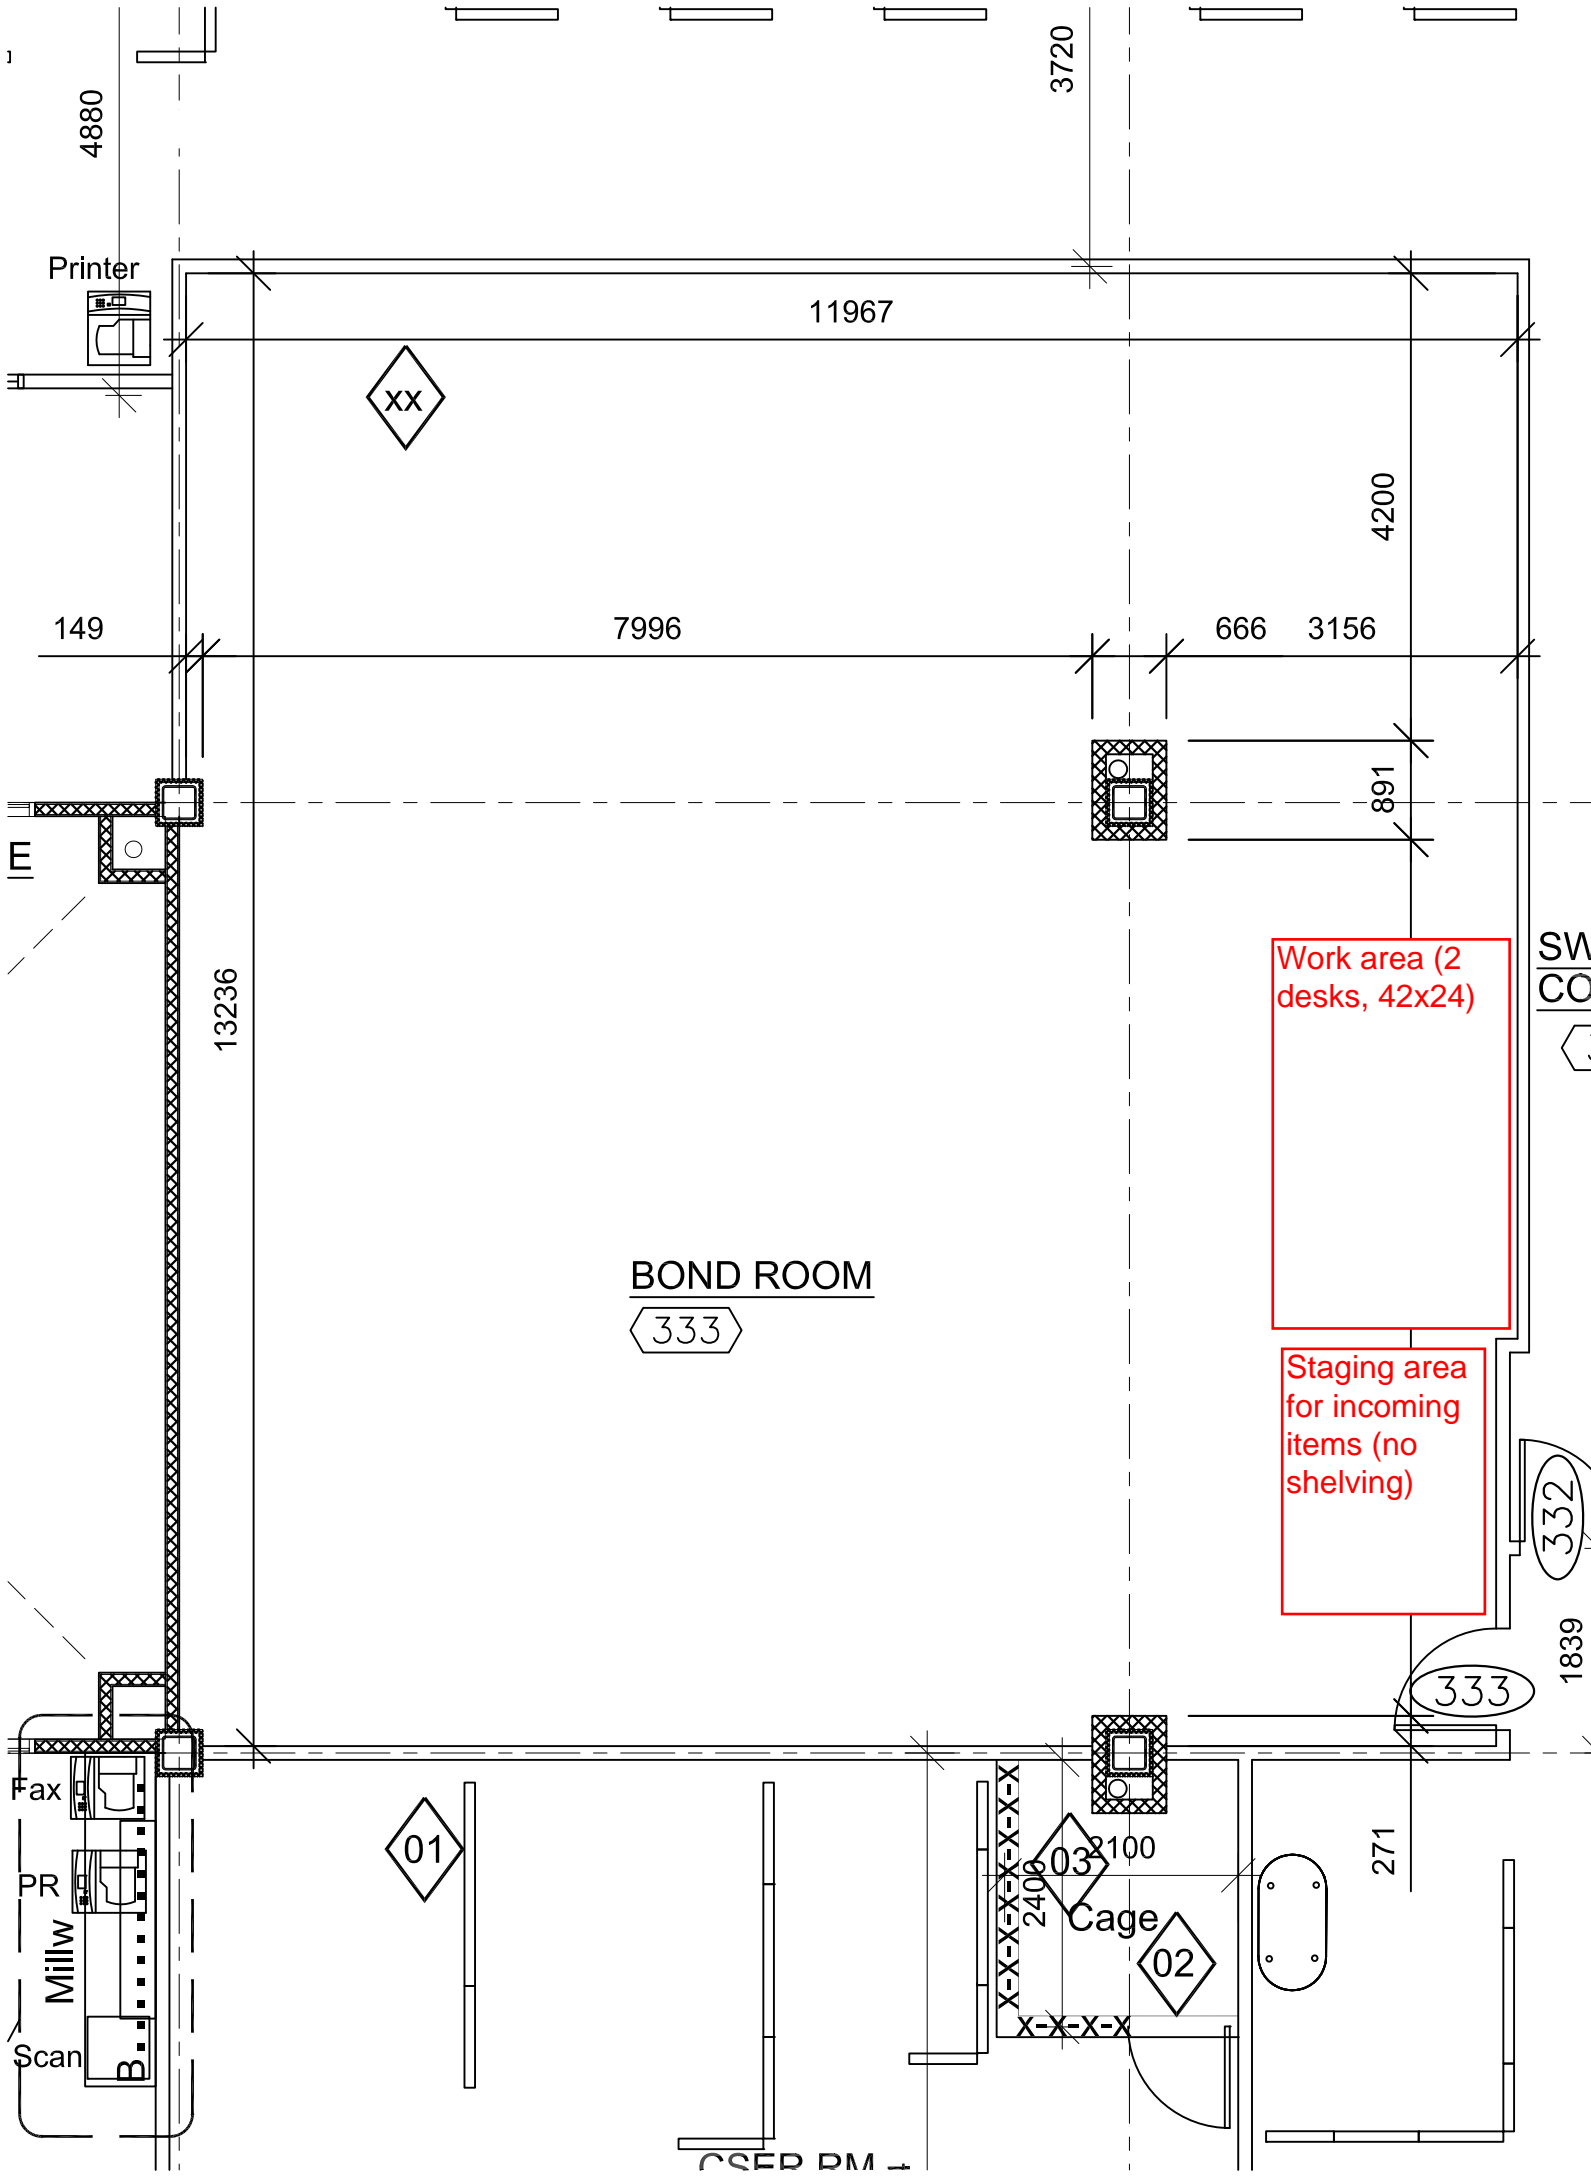

BOND ROOM

333

Work area (2 desks, 42x24)

Staging area for incoming items (no shelving)

SW  
CO

332

333

01

03

02

X-X-X-X-X-X-X-X-X-X  
2400

Cage

2100

X-X-X-X

CSFP RM

Printer

Fax

PR

Millw

Scan

B.

4880

3720

11967

4200

149

7996

666

3156

891

13236

1839

271