

MECHANICAL ADDENDUM No. MADD-01

INNISFAIL RCMP Detachment Renovations

NORR Project No.:	NCCA16-0095
TO:	ALL BIDDERS OF RECORD
RE: MAD	ADDENDUM NO. 01, Date: 2017-01-24

ADDENDUM NO. MADD-01:

Mechanical

Drawings:

Refer to drawing M00-00 (Drawing list& Mechanical Schedules& Schematics):

- .1 Revise Air handling unit AH-1 detail 2/M00-00 notes #2&3, as per attached sketch MADD01-SK01.
- .2 Temperature sensors (10 in total) are located in the mechanical room, exact locations to be verified on site.
- .3 Revise typical radiation panel detail 3/M00-00 note #3, as per attached sketch MADD01-SK01.
- .4 Add detail #4/M00-00 baseboard heating connections, as per attached sketch MADD01-SK01.

Refer to drawing M01-02 Main Floor Plan Mechanical Layout.

1. Add drawing as per attached sheet M01-02 to show new thermostats, wiring and control valves locations.

emen


NORR Architects Engineers Planners Nermeen Aly, Mech.Tech.

END OF ADDENDUM No. MADD01

NORR Architects Engineers Planners


An Ingenium Group Company A Partnership of Limited Companies Poon McKenzie Architects (Albura) Inc. Poon McKenzie Holdings Inc. NORR is a trademark owned by Ingenium Group Inc. and is used under license. Suite 2300, 411 - 1st Street SE Calgary, AB Canada T2G 4Y5

T 403 264 4000 F 403 269 7215 norr.com Victor Smith, Architect, AAA, AlBC, OAA Ronald M. Poon, Architect, AAA, AlBC, SAA, OAA Bruce G. McKenzie, Architect, AAA, AlBC, AA, OAA A. Silvio Baldassarra, Architect, AAA, AlBC, OAA Adrian Todeila, P.Eng., APEGA Chris Pal, P.Eng., APEGA

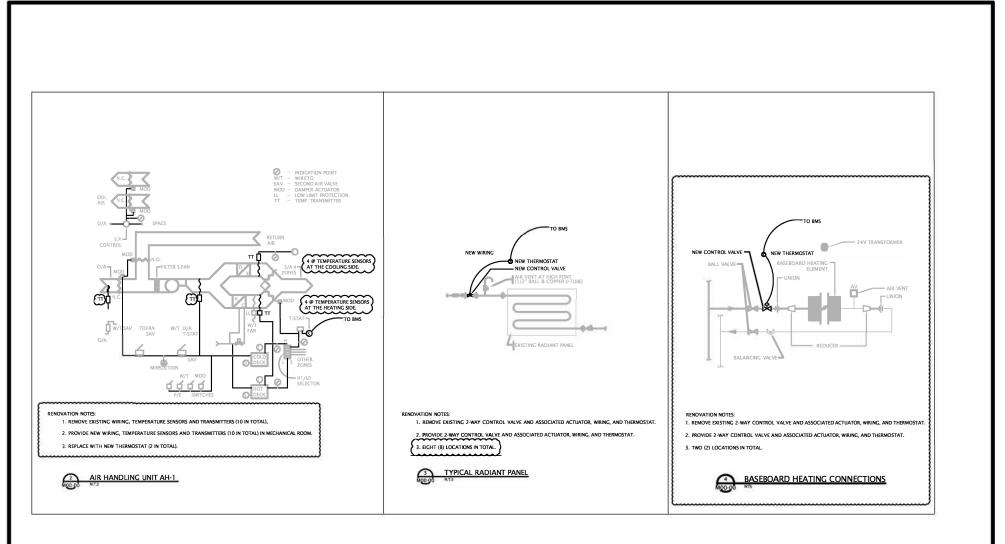

NORR ARCHITECTS ENGINEERS PLANNERS An Ingenium Group Company	A Partnership of Limited Companies Poon McKenzie Architects (Alberta) Inc. Poon McKenzie Holdings Inc. NORR is a tradiemark owned by Ingenium Group Inc. and is used under Kenze. Victor Smith, Architect, AAA, B.Arch, MABC Bruce C. McKenzie, Architect, AAA, MArch, MABC Bruce C. McKenzie, Architect, AAA, MArch, MABC A Silvio Baldassarra, Architect, AAA, B.Arch, MABC Afrian Todella, P.Eng, APECA Chris Pal, P.Eng, APECA	Project INNISFAIL RCMP DETACHMENT RENOVATION	Date 2017-01-24 Scale	Project No. NCCA-160095 Ref. Drawing
Suite 100 - 221 - 10th Avenue SE Calgary, Alberta, Canada T2G 0V9 T 403 264 4000 F 403 269 7215 www.norr.com		Drawing Title DRAWING LIST & MECHANICAL SCHEDULES & SCHEMATICS	N.T.S.	M00-00
			Drawn N. ALY	Sketch No. MDD01-SK01

PLOT DATE: January 24, 2017 TIME: 2:33 PM FULL PATH AND FILENAME: P:\RCMP_PROJECTS\NCCA16009599 RCMP INNISFAIL RENOVATIONS\INNISFAIL-DRAWINGS\MECHANICAL\WD\M00-00.DWG PLOTSYLE TABLE: ----

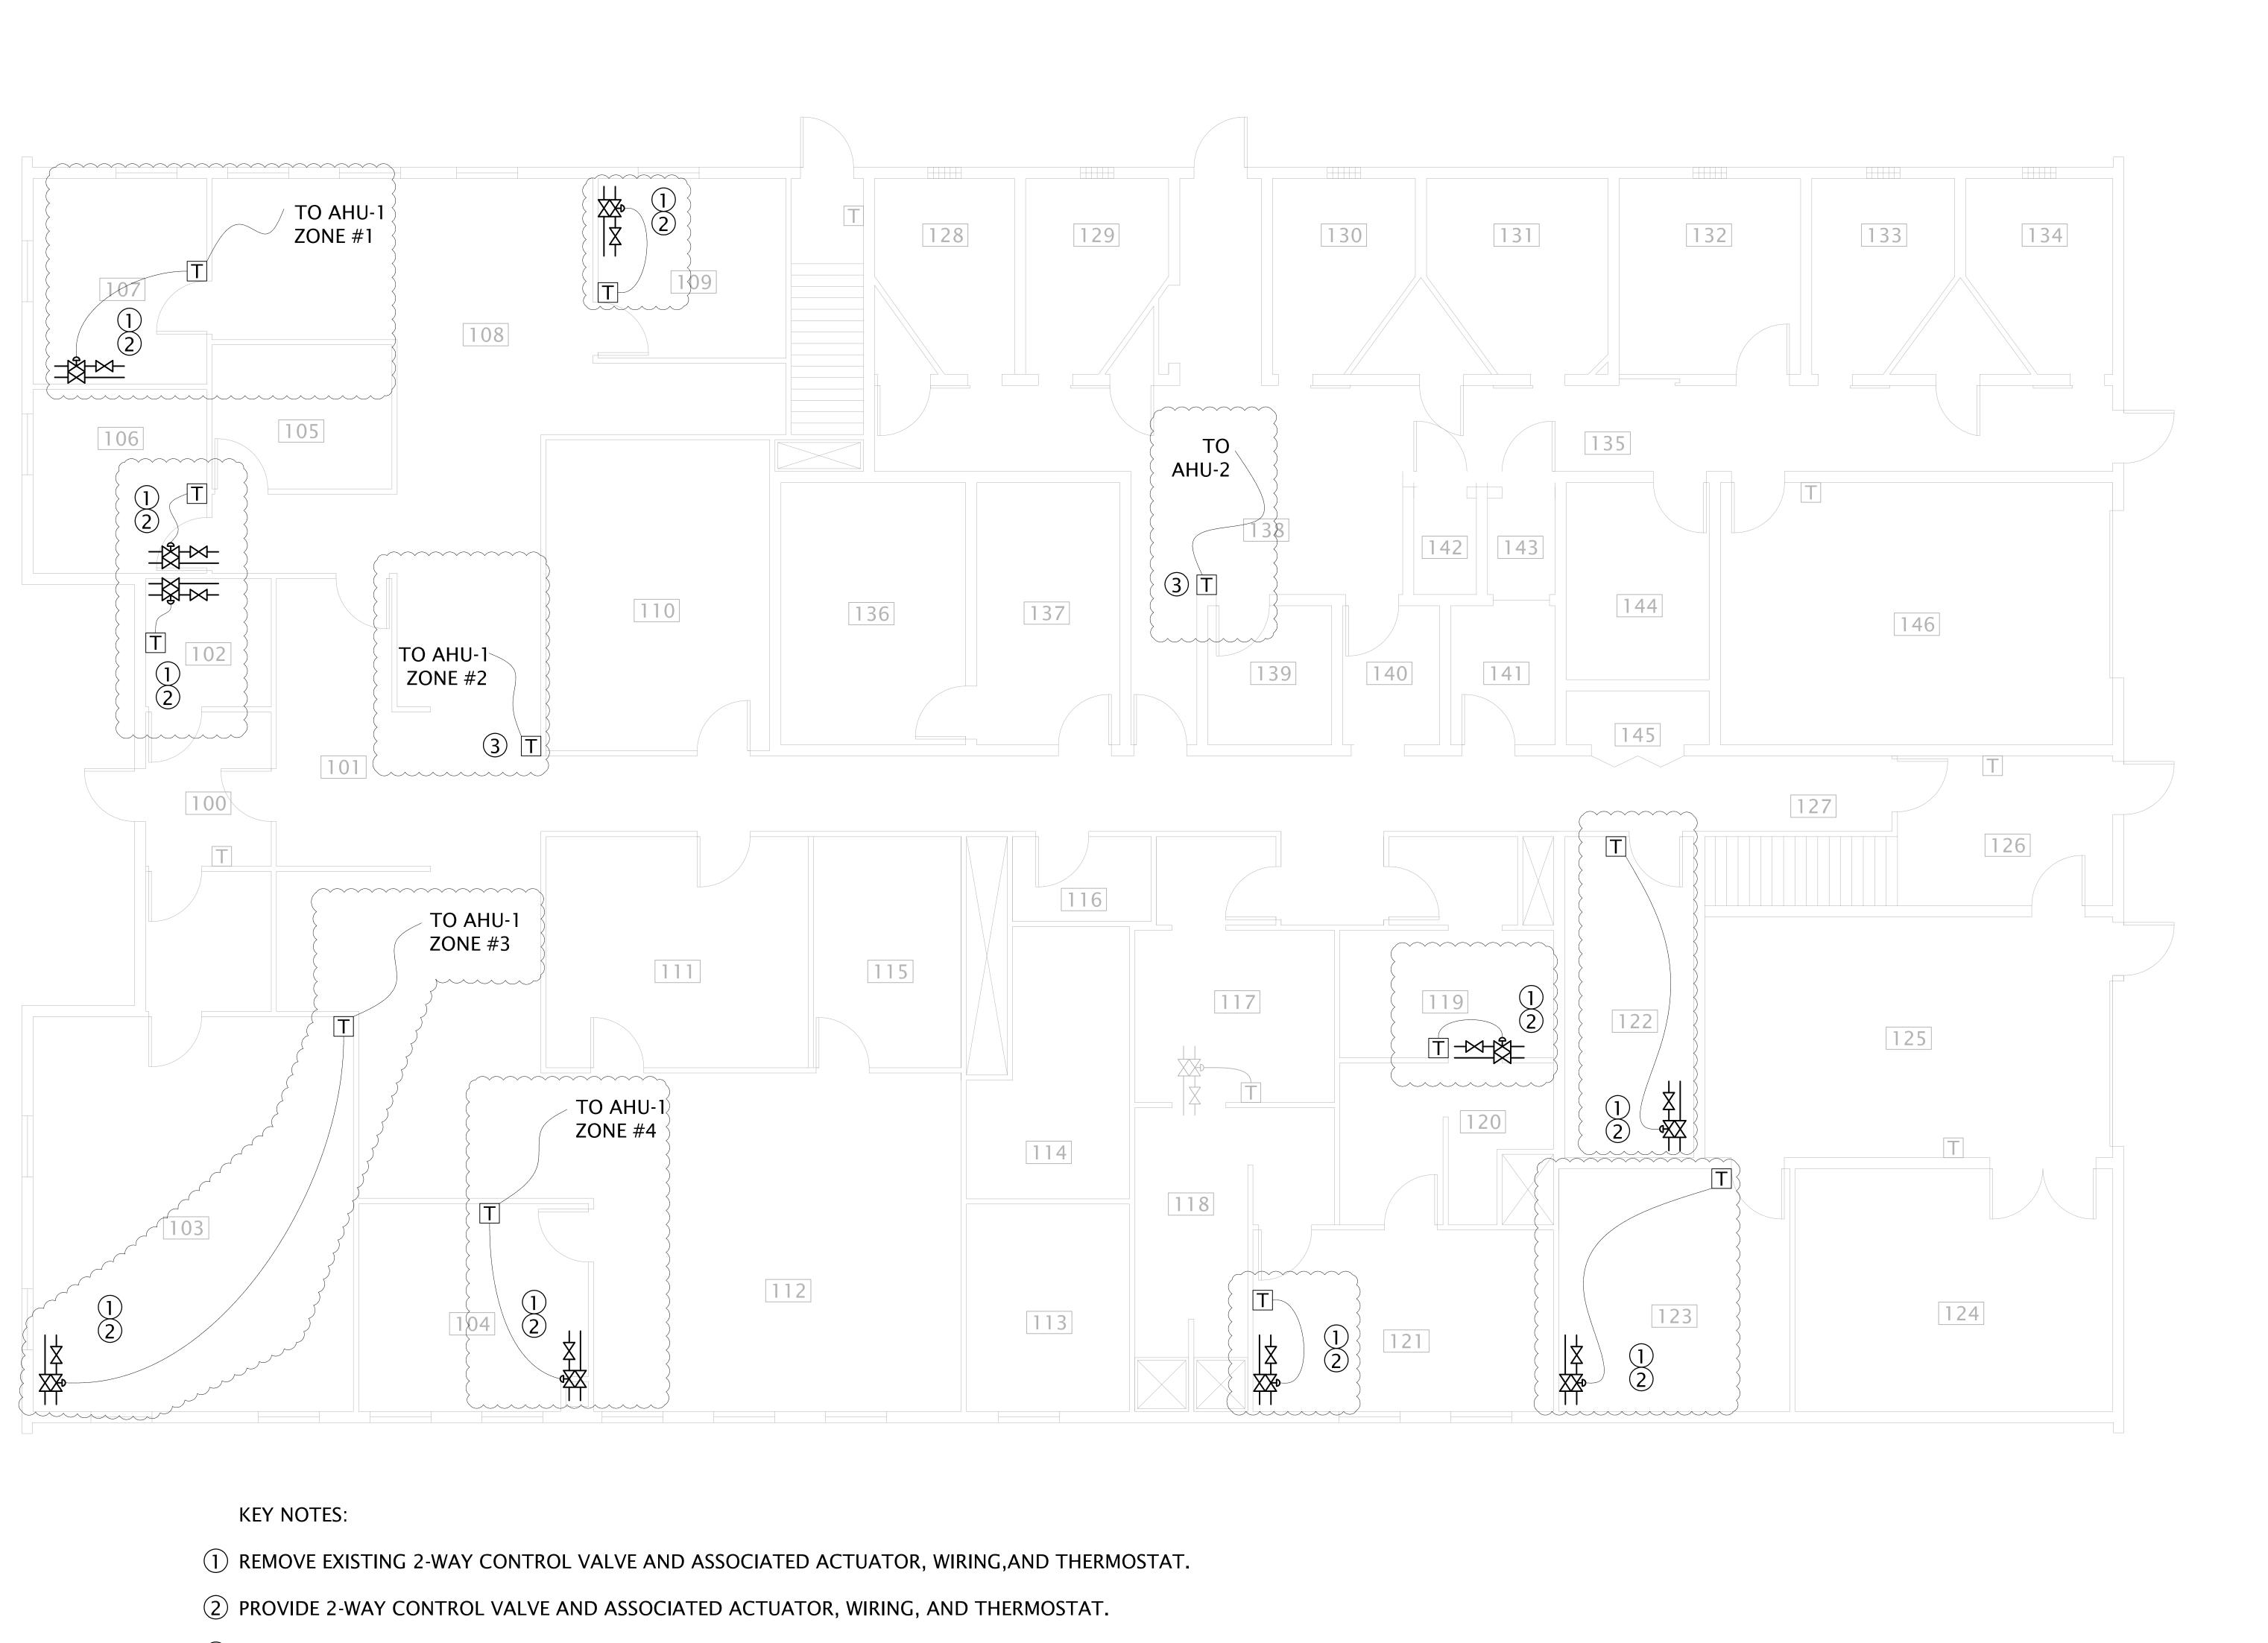

- \bigcirc REPLACE WITH NEW THERMOSTAT AND ASSOCIATED WIRING.

