

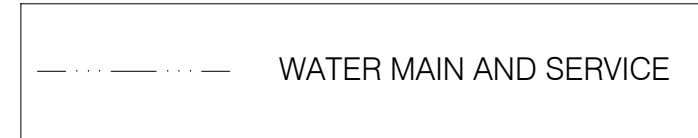


LEGEND

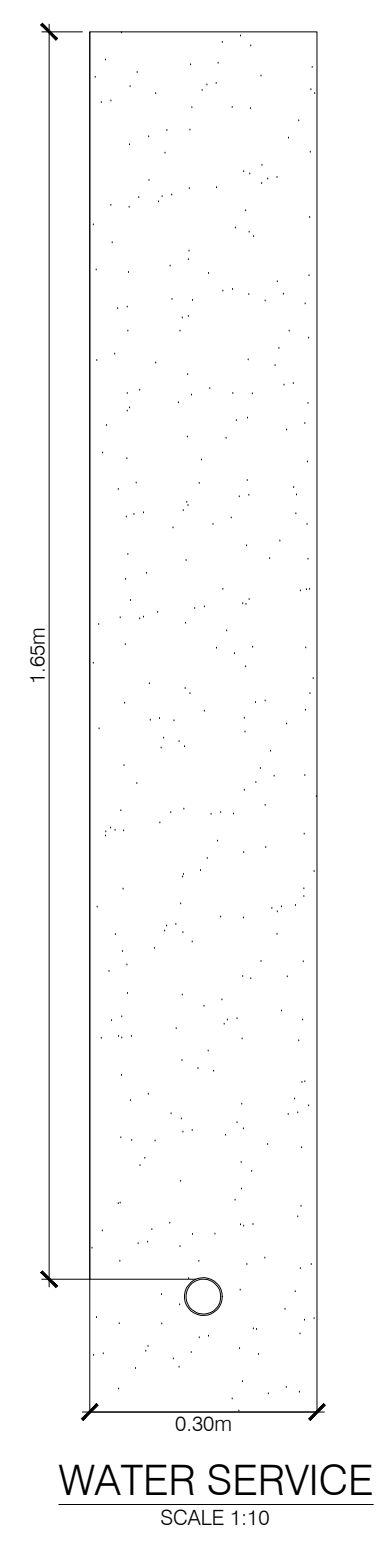

NOTE :

PROPOSED WATER SERVICE TO BE INSTALLED USING TWO (2) METHODS:
 1. OPEN CUT
 2. BORING
 SEE DRAWING FOR LOCATIONS WHERE EACH METHOD WILL BE USED

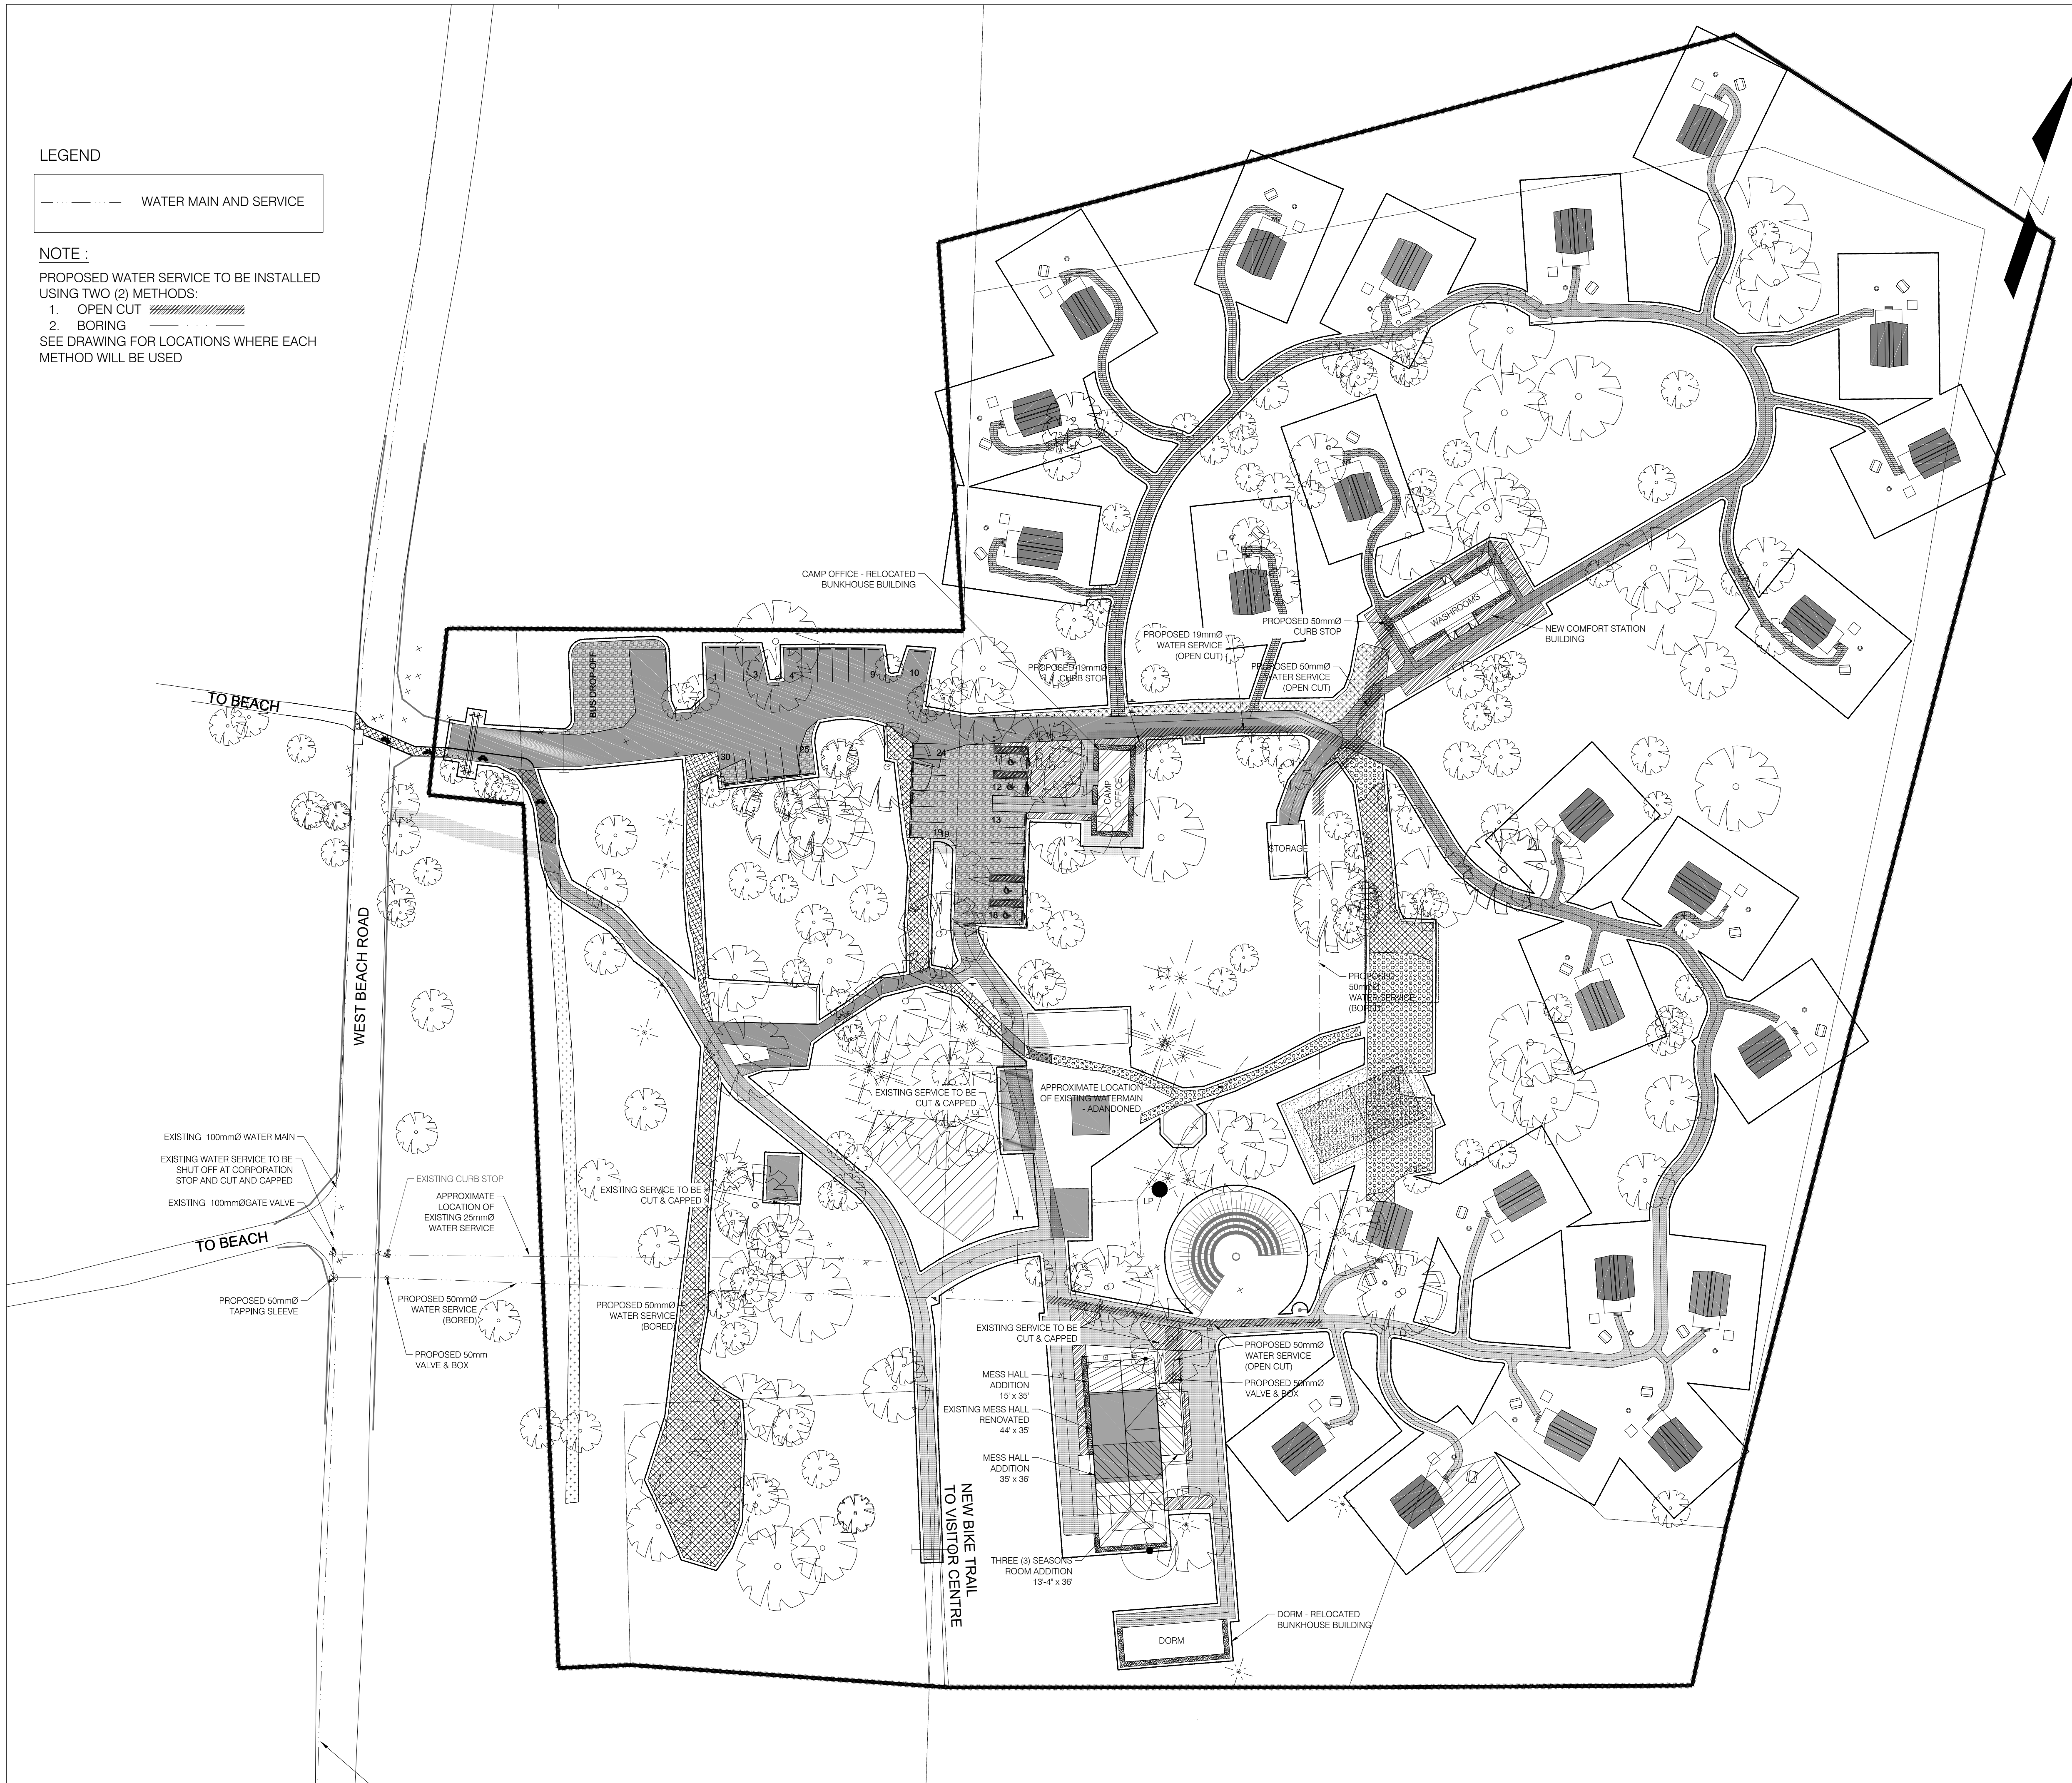

Date	Revision
16/11/03	ARCHITECTS
16/12/15	ENGINEER
17/02/13	ISSUED FOR TENDER

DATE: OCT. 27, 2016

R. D. Crozier

PROJECT TITLE:
POINT PELEE NATIONAL PARK CAMP HENRY
 POINT PELEE LEAMINGTON ONTARIO

SHEET TITLE:
WATER SERVICING PLAN

PROJECT NO: 16-004
 SHEET NO: **C4**

100-27 PRINCESS ST. LEAMINGTON, ON N8H 2S6 1-844-842-0188
 1000-387 PELESER ST. WINDSOR, ON N9A 4K4 519-236-0101
 A DIVISION OF MATTHEW J. BARD CONSULTING SERVICES INC.

PARTNERS / CONSULTANTS

FILE: E:\2016\16-004_Camp Henry - Point Pelee National Park\ENGINEERING\CAD\dwg\171023_16-004_Camp Henry.dwg