


Level 2 - Furniture, Fixtures and Equipment Plan

Scale 1:100

BAR SCALE

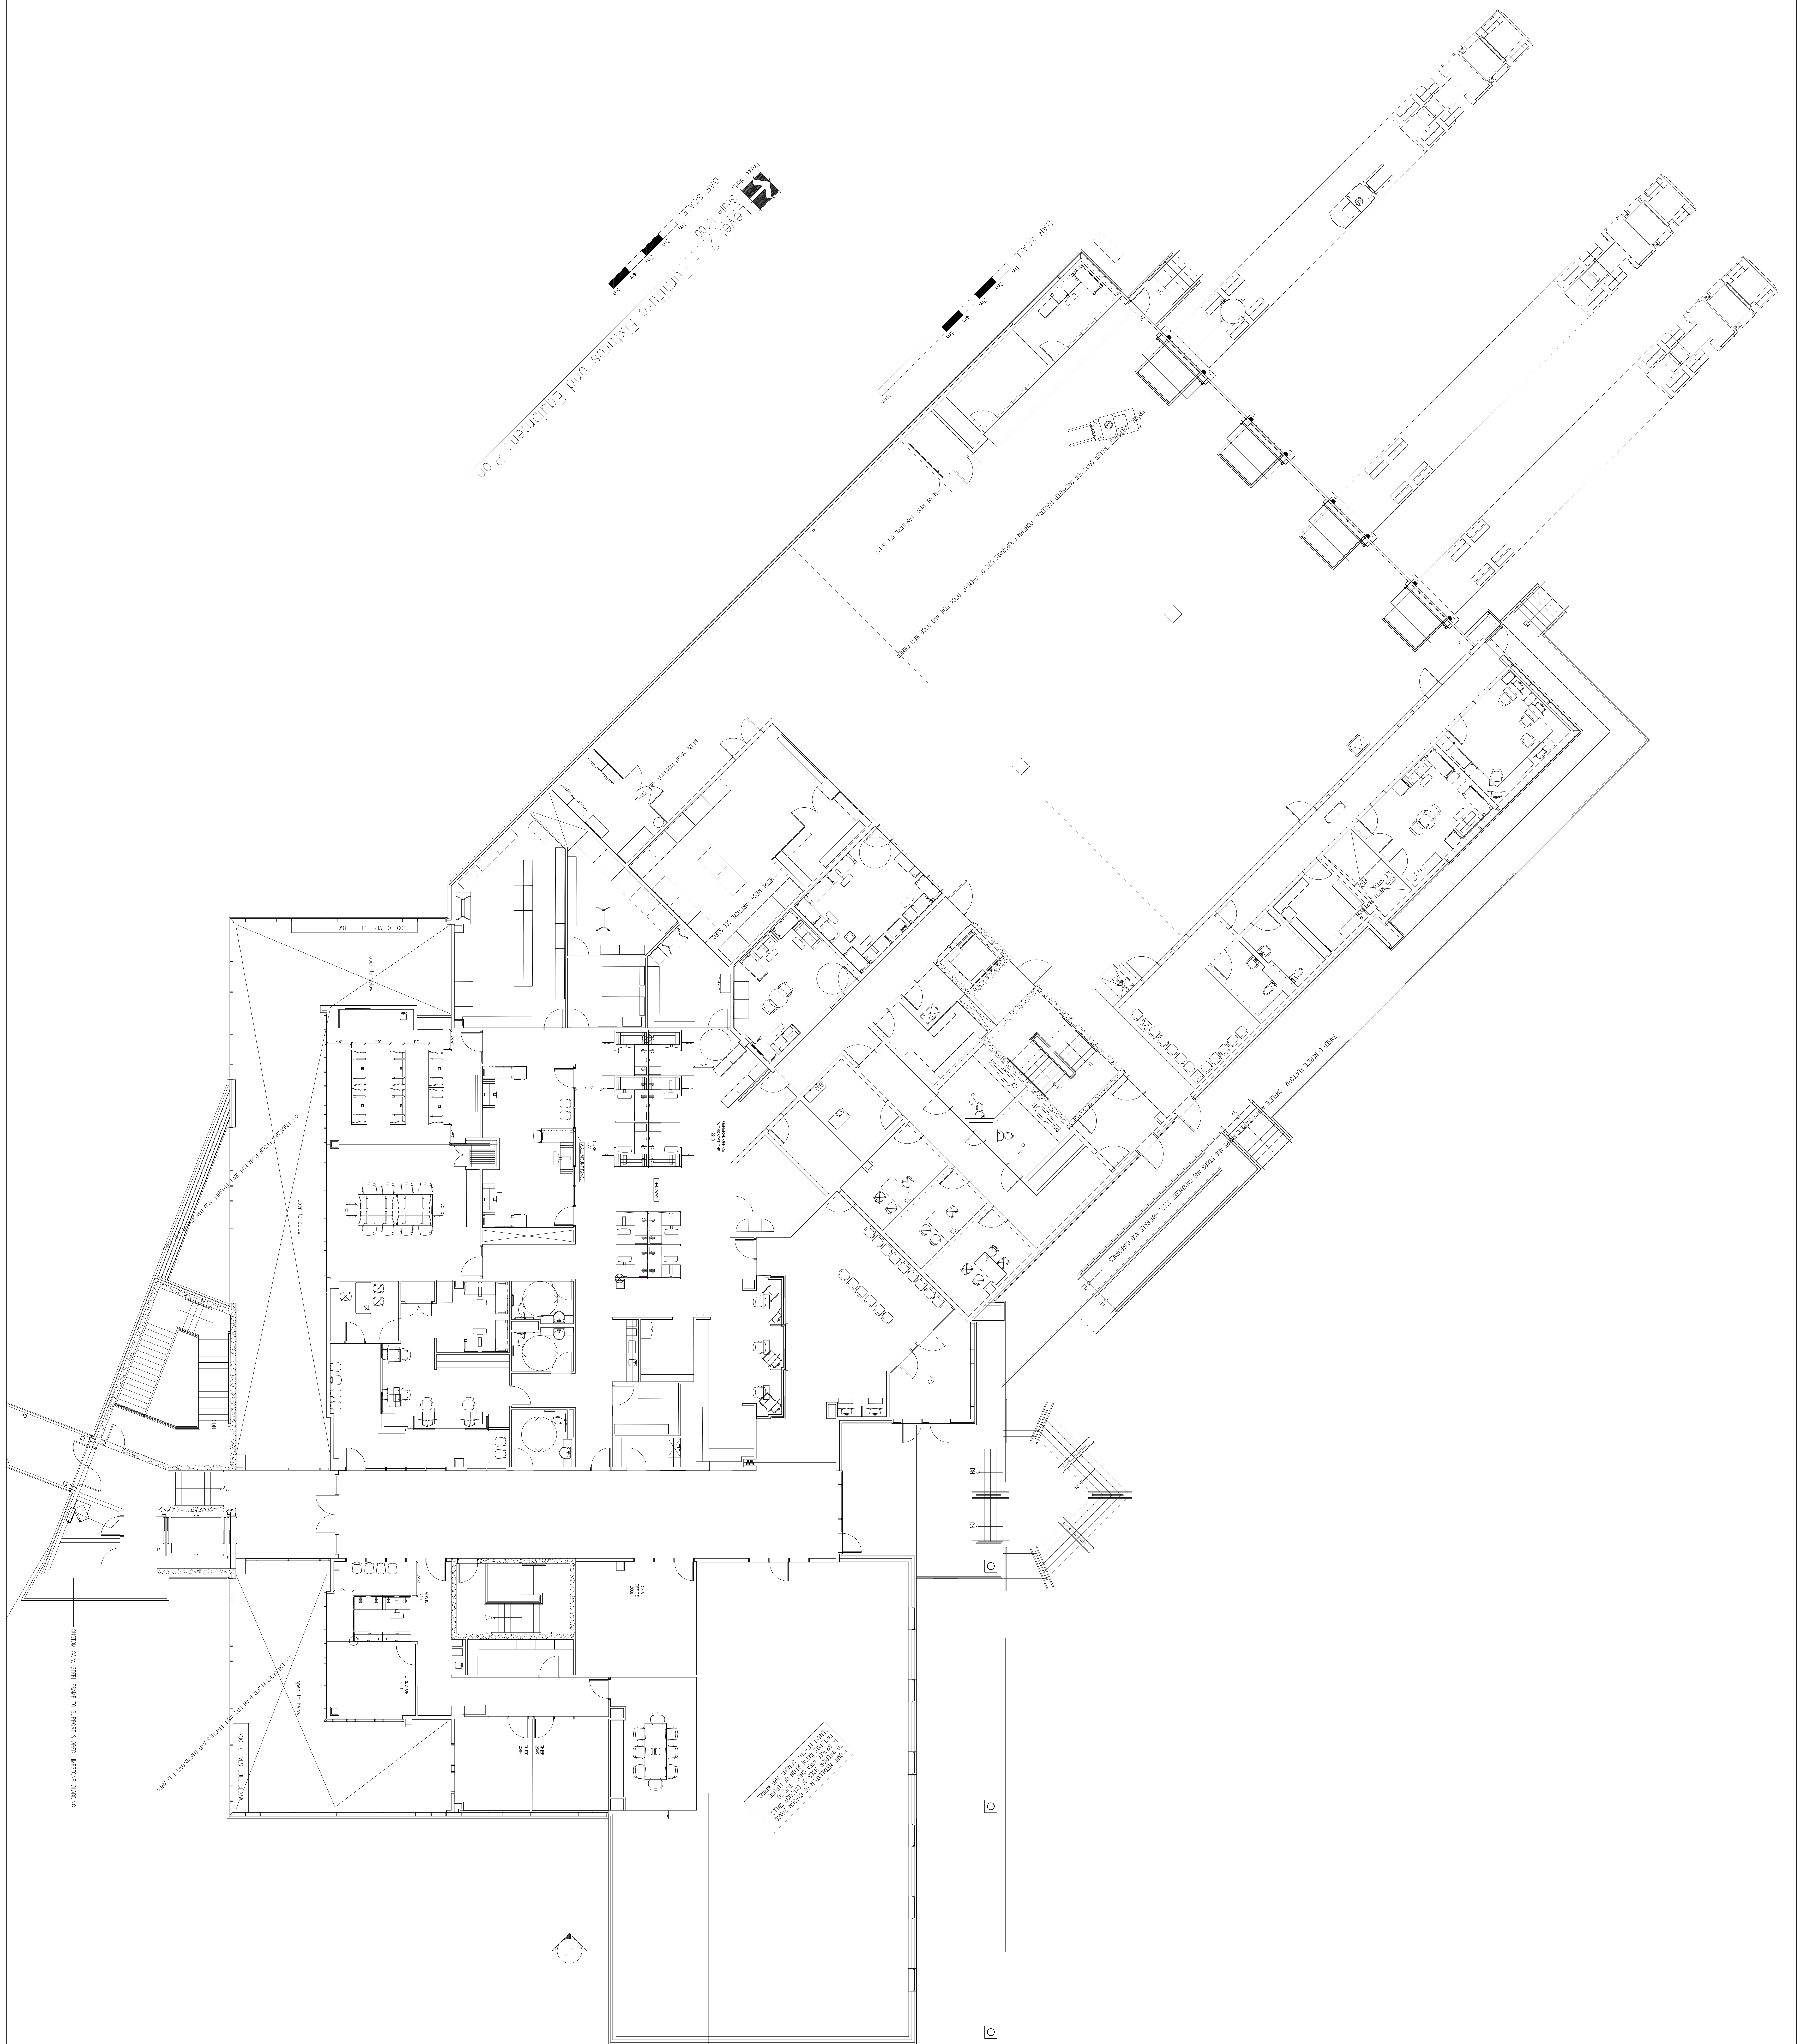

- BI-LEVEL BOOTH
EXISTING BOOTH FROM STOCKPILE
 - BI-LEVEL BOOTH
EXISTING BOOTH FROM STOCKPILE
 - BI-LEVEL BOOTH
EXISTING BOOTH FROM STOCKPILE
 - BI-LEVEL BOOTH
EXISTING BOOTH FROM STOCKPILE
- CHANGE OF CHAIRS TO BE SUPPLIED BY CLIENT