


Level 2 - Furniture, Fixtures and Equipment Plan
 Scale 1/100
 BAR SCALE

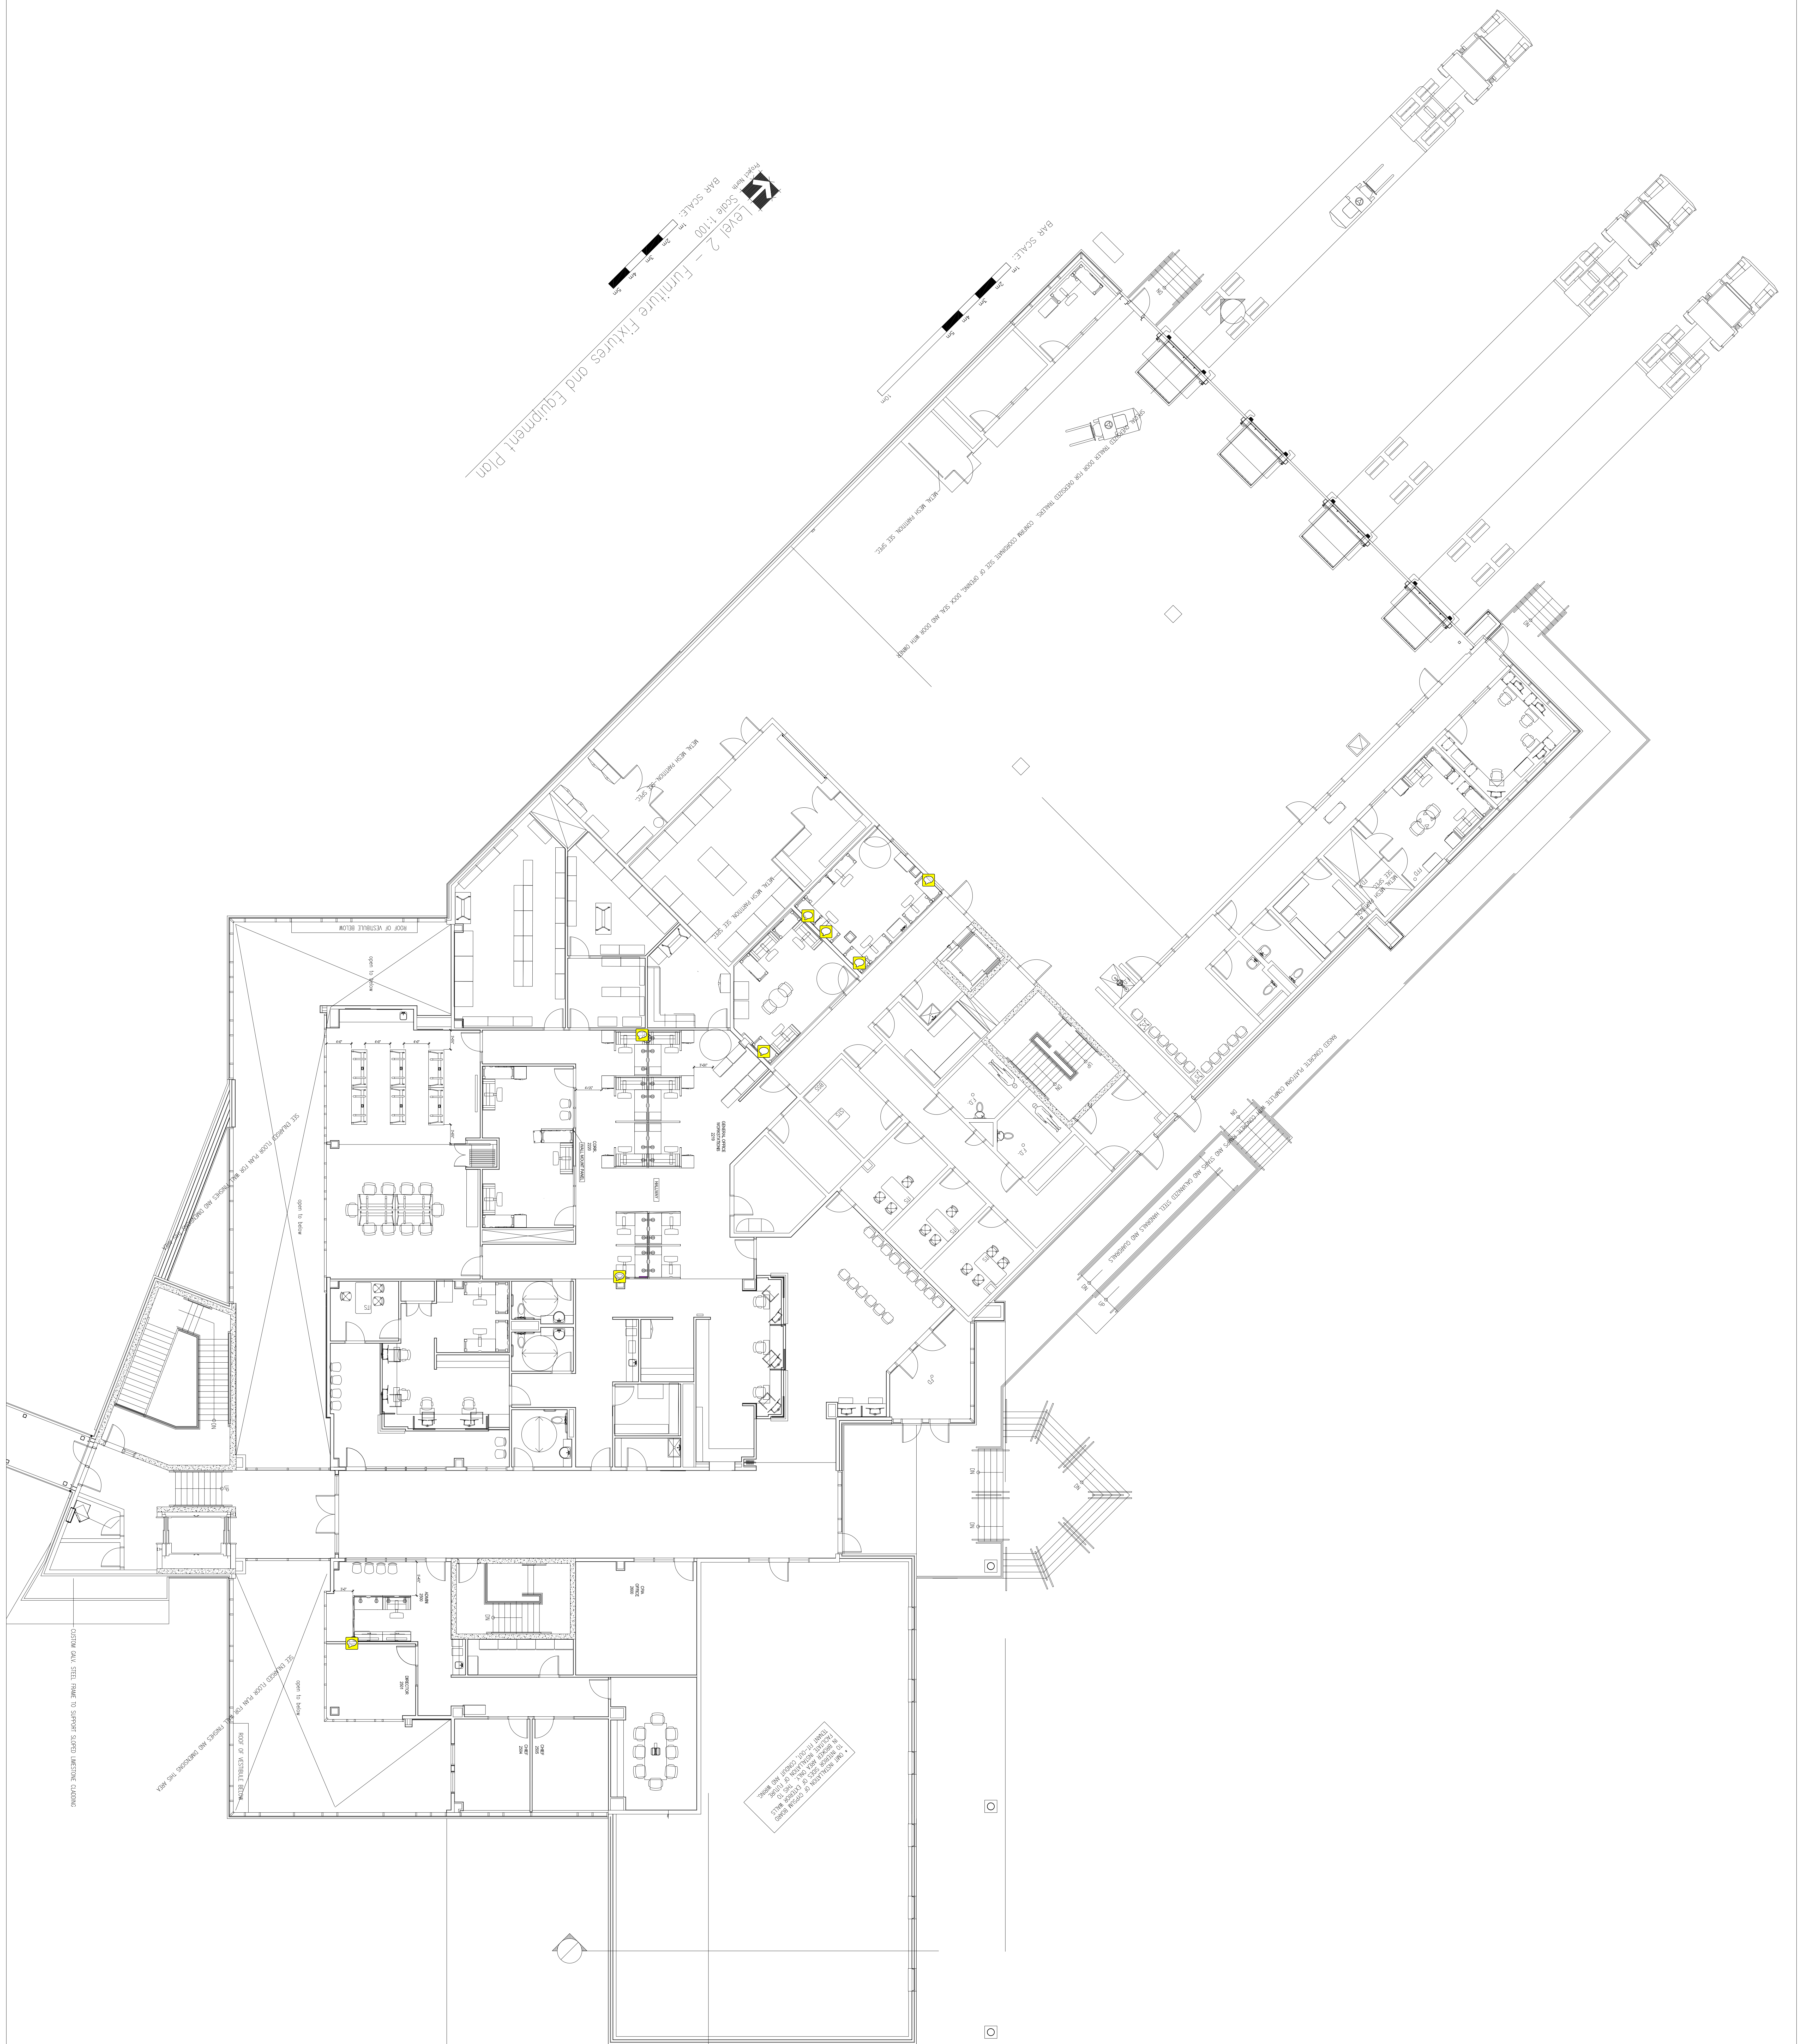



