



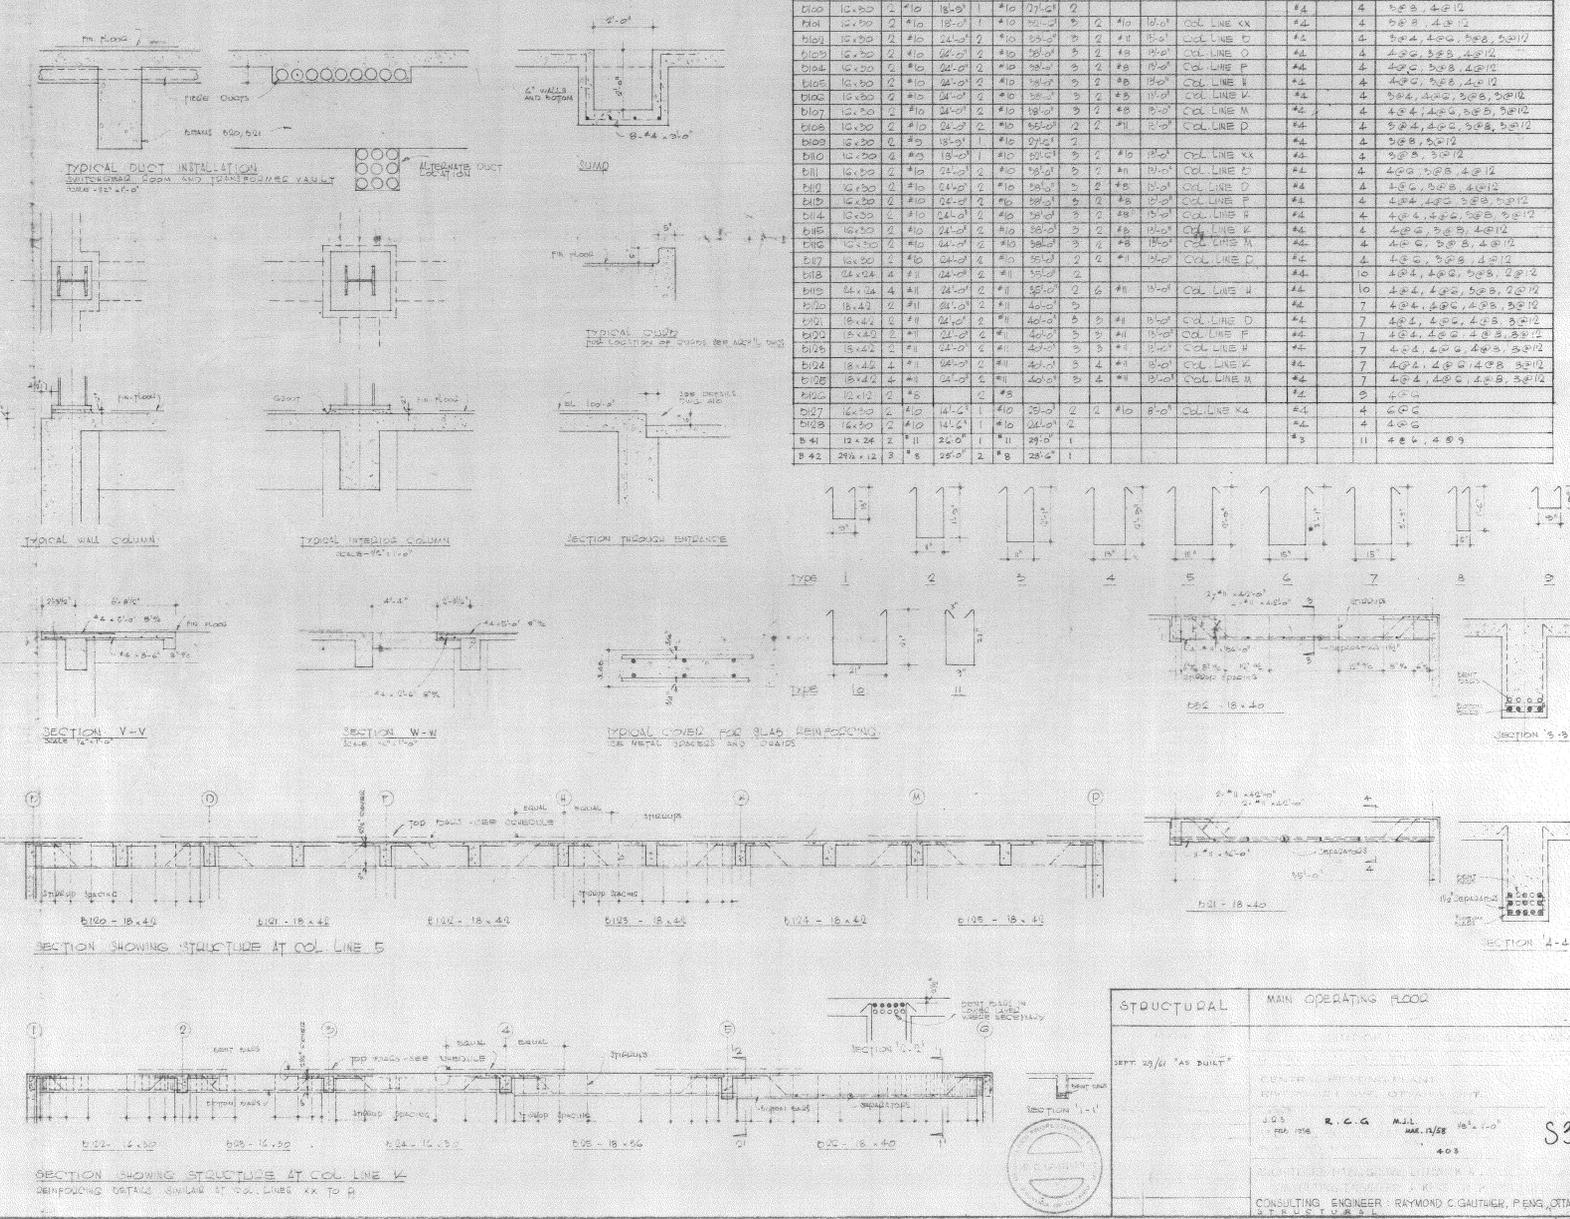

STRUCTURAL MAIN OPERATING FLOOR

SEPT 29/61 "AS BUILT"

103

R.C.G. M.S.L.

408

CONSULTING ENGINEER: RAYMOND C. GAUTHER, P.E., OSTA