


SMALL CRAFT HARBOURS
CENTRAL AND ARCTIC REGION

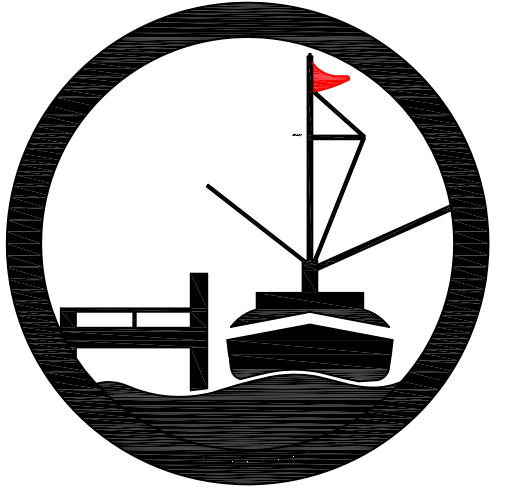

RIGGS ENGINEERING
Riggs Engineering Ltd.
1240 Commissioners Rd. W, Suite 205
London, Ontario,
N6K 1C7
Tel: (519) 657-1040
Fax: (519) 657 8631
Website: www.riggsgengineering.com

- 1 Detail No.
2 drawing no. - where detail required refers to MA--
3 drawing no. - where detailed refers to MA--



NOTES:

REVISIONS:	DATE:
1 ISSUED FOR TENDER	JUNE/23/2017

SCALE:	CLASS:
AS NOTED	

PROJECT:
2017 EAST HARBOUR WALL REPAIRS


DESCRIPTION:
CLOSURE DETAILS

DRAWN: AV	APPROVED: PL
DATE: 2017-03-31	DATE: 2017-03-31

LOCATION:
WHEATLEY, ONTARIO


DRAWING NO.: MA-06	LOCATOR CODE: F2930-160026
------------------------------	--------------------------------------

- NOTES:
1) * DIMENSIONS TO BE CONFIRMED IN THE FIELD BY CONTRACTOR PRIOR TO FABRICATION.
2) NEW WEDGE WASHERS REQUIRED WHEN ALIGNMENT OF NEW TIE ROD INTERSECTS WITH EXISTING SSP INTERLOCKS.

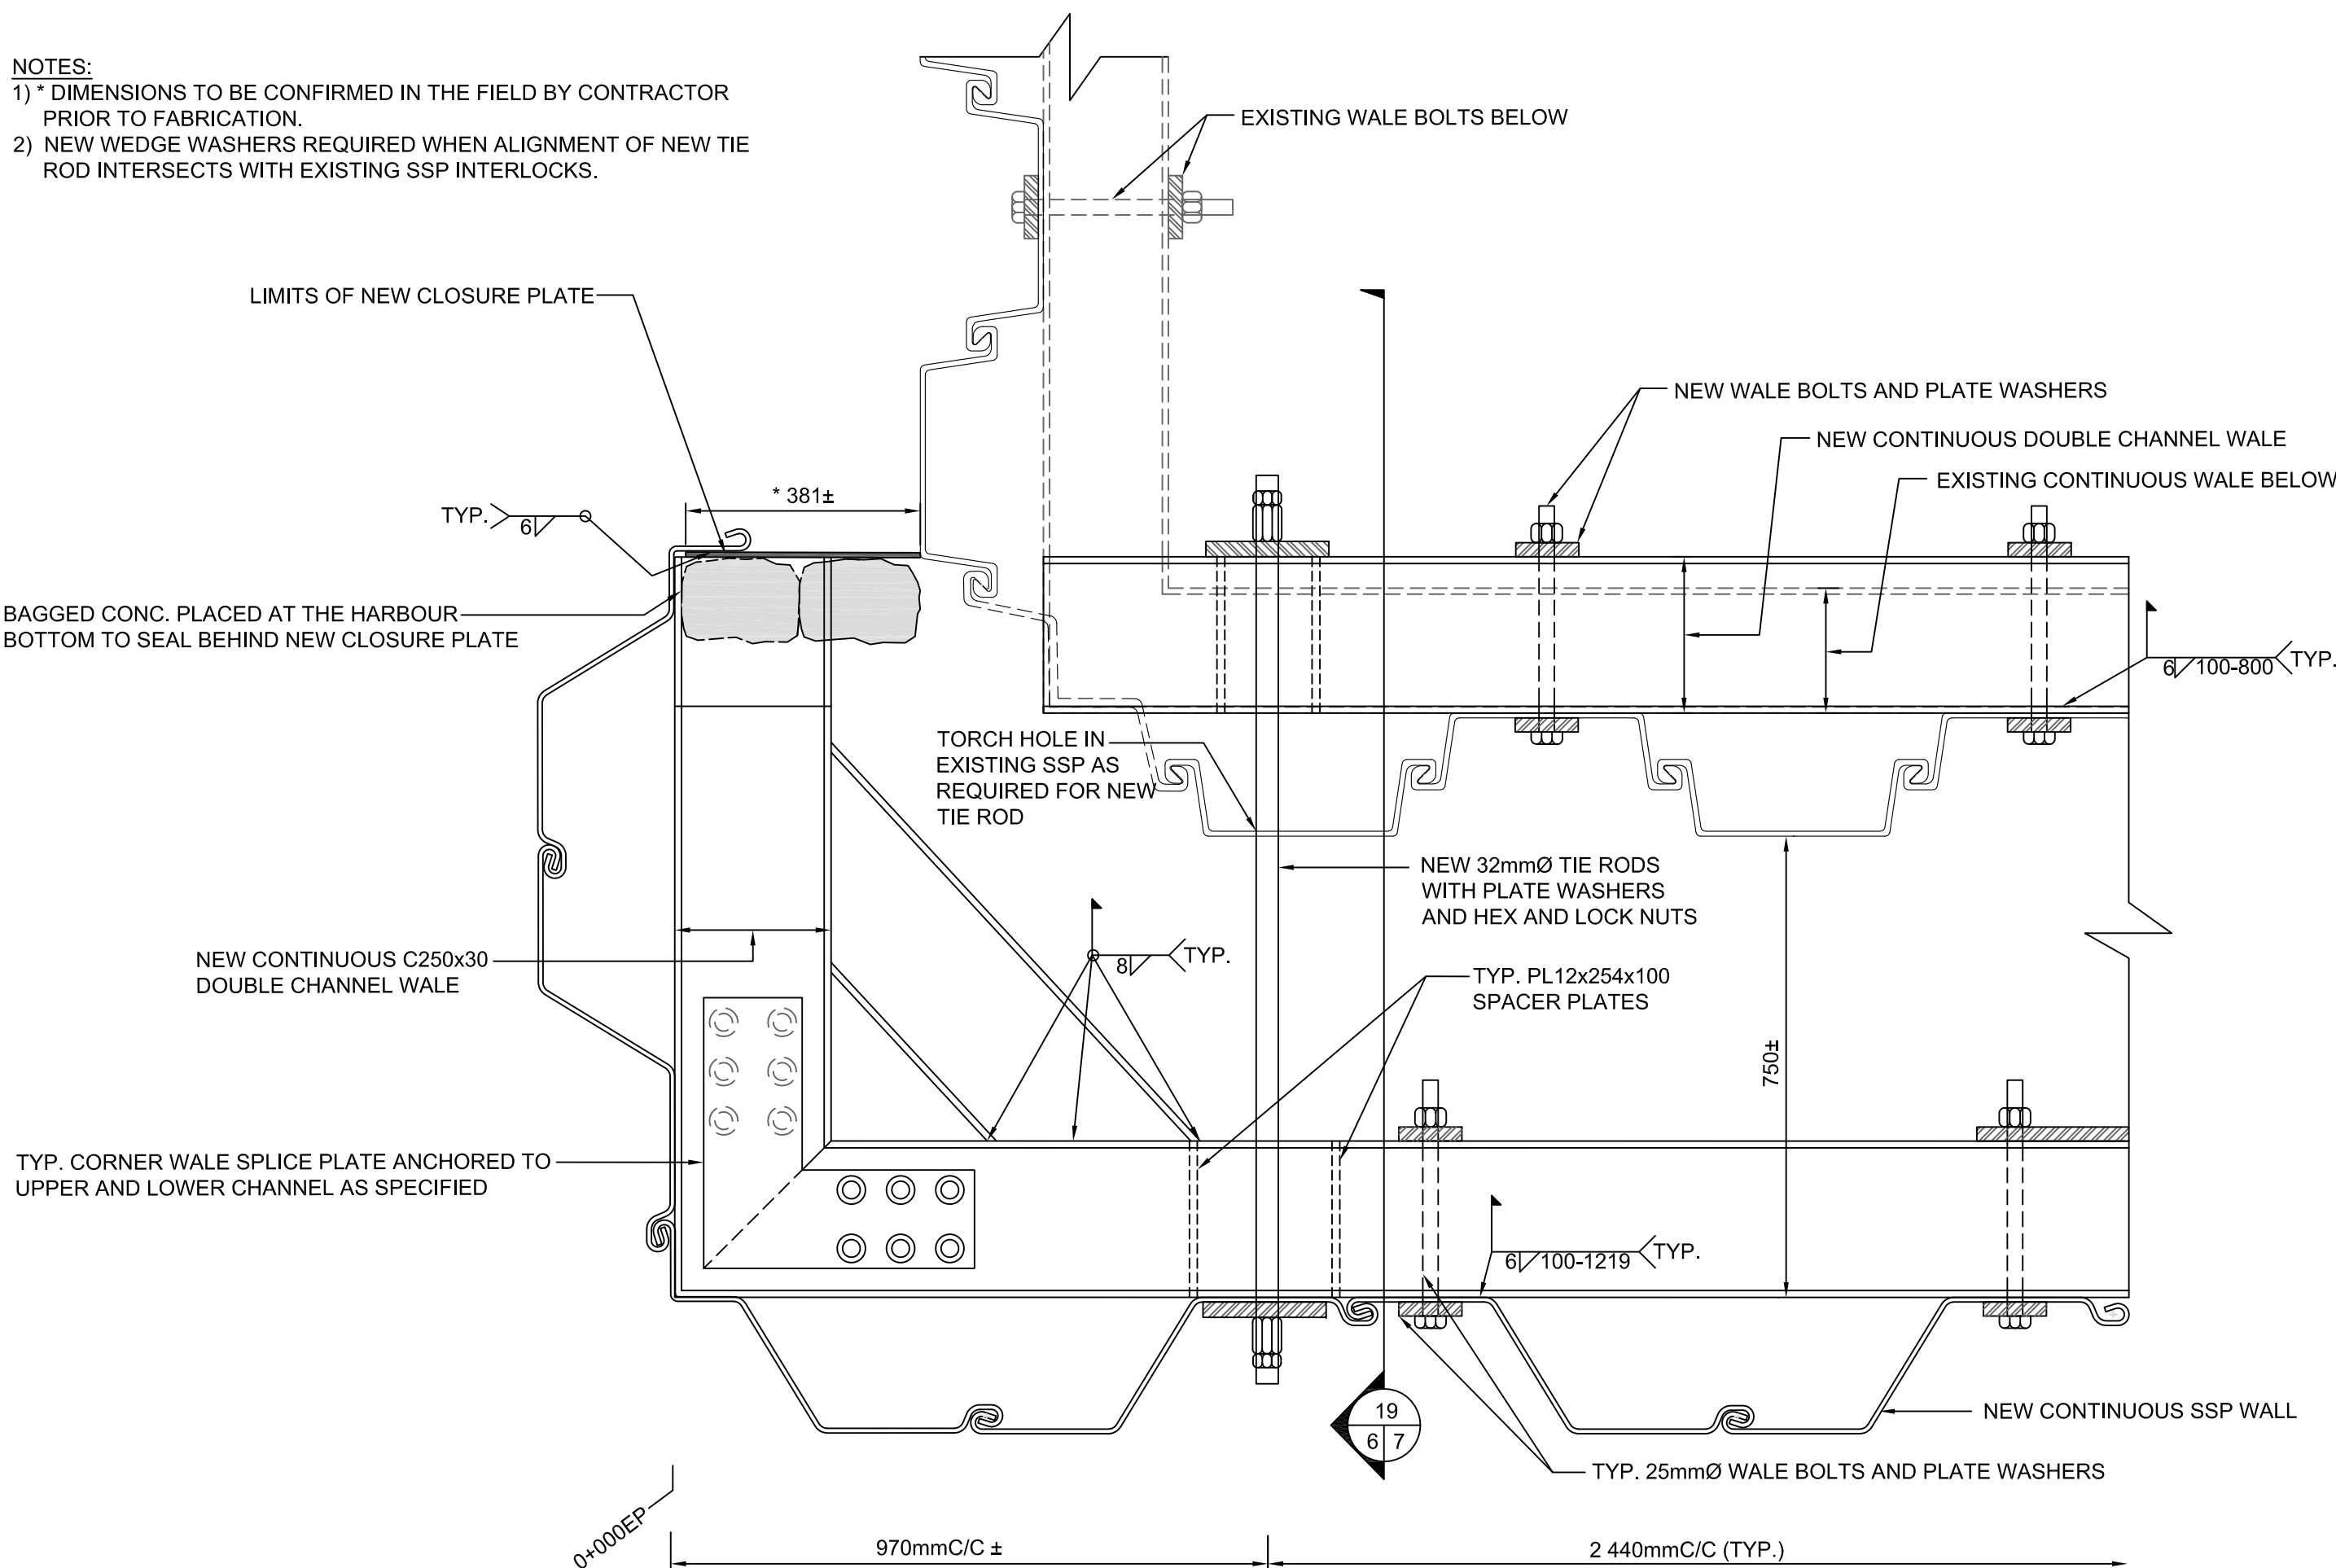


11 NEW SSP WALL CLOSURE (TYPE 3) AT STA. 0+000EP
SCALE: 1:10

- NOTES:
1) * DIMENSIONS TO BE CONFIRMED IN THE FIELD BY CONTRACTOR PRIOR TO FABRICATION.
2) NEW WEDGE WASHERS REQUIRED WHEN ALIGNMENT OF NEW TIE ROD INTERSECTS WITH EXISTING SSP INTERLOCKS.

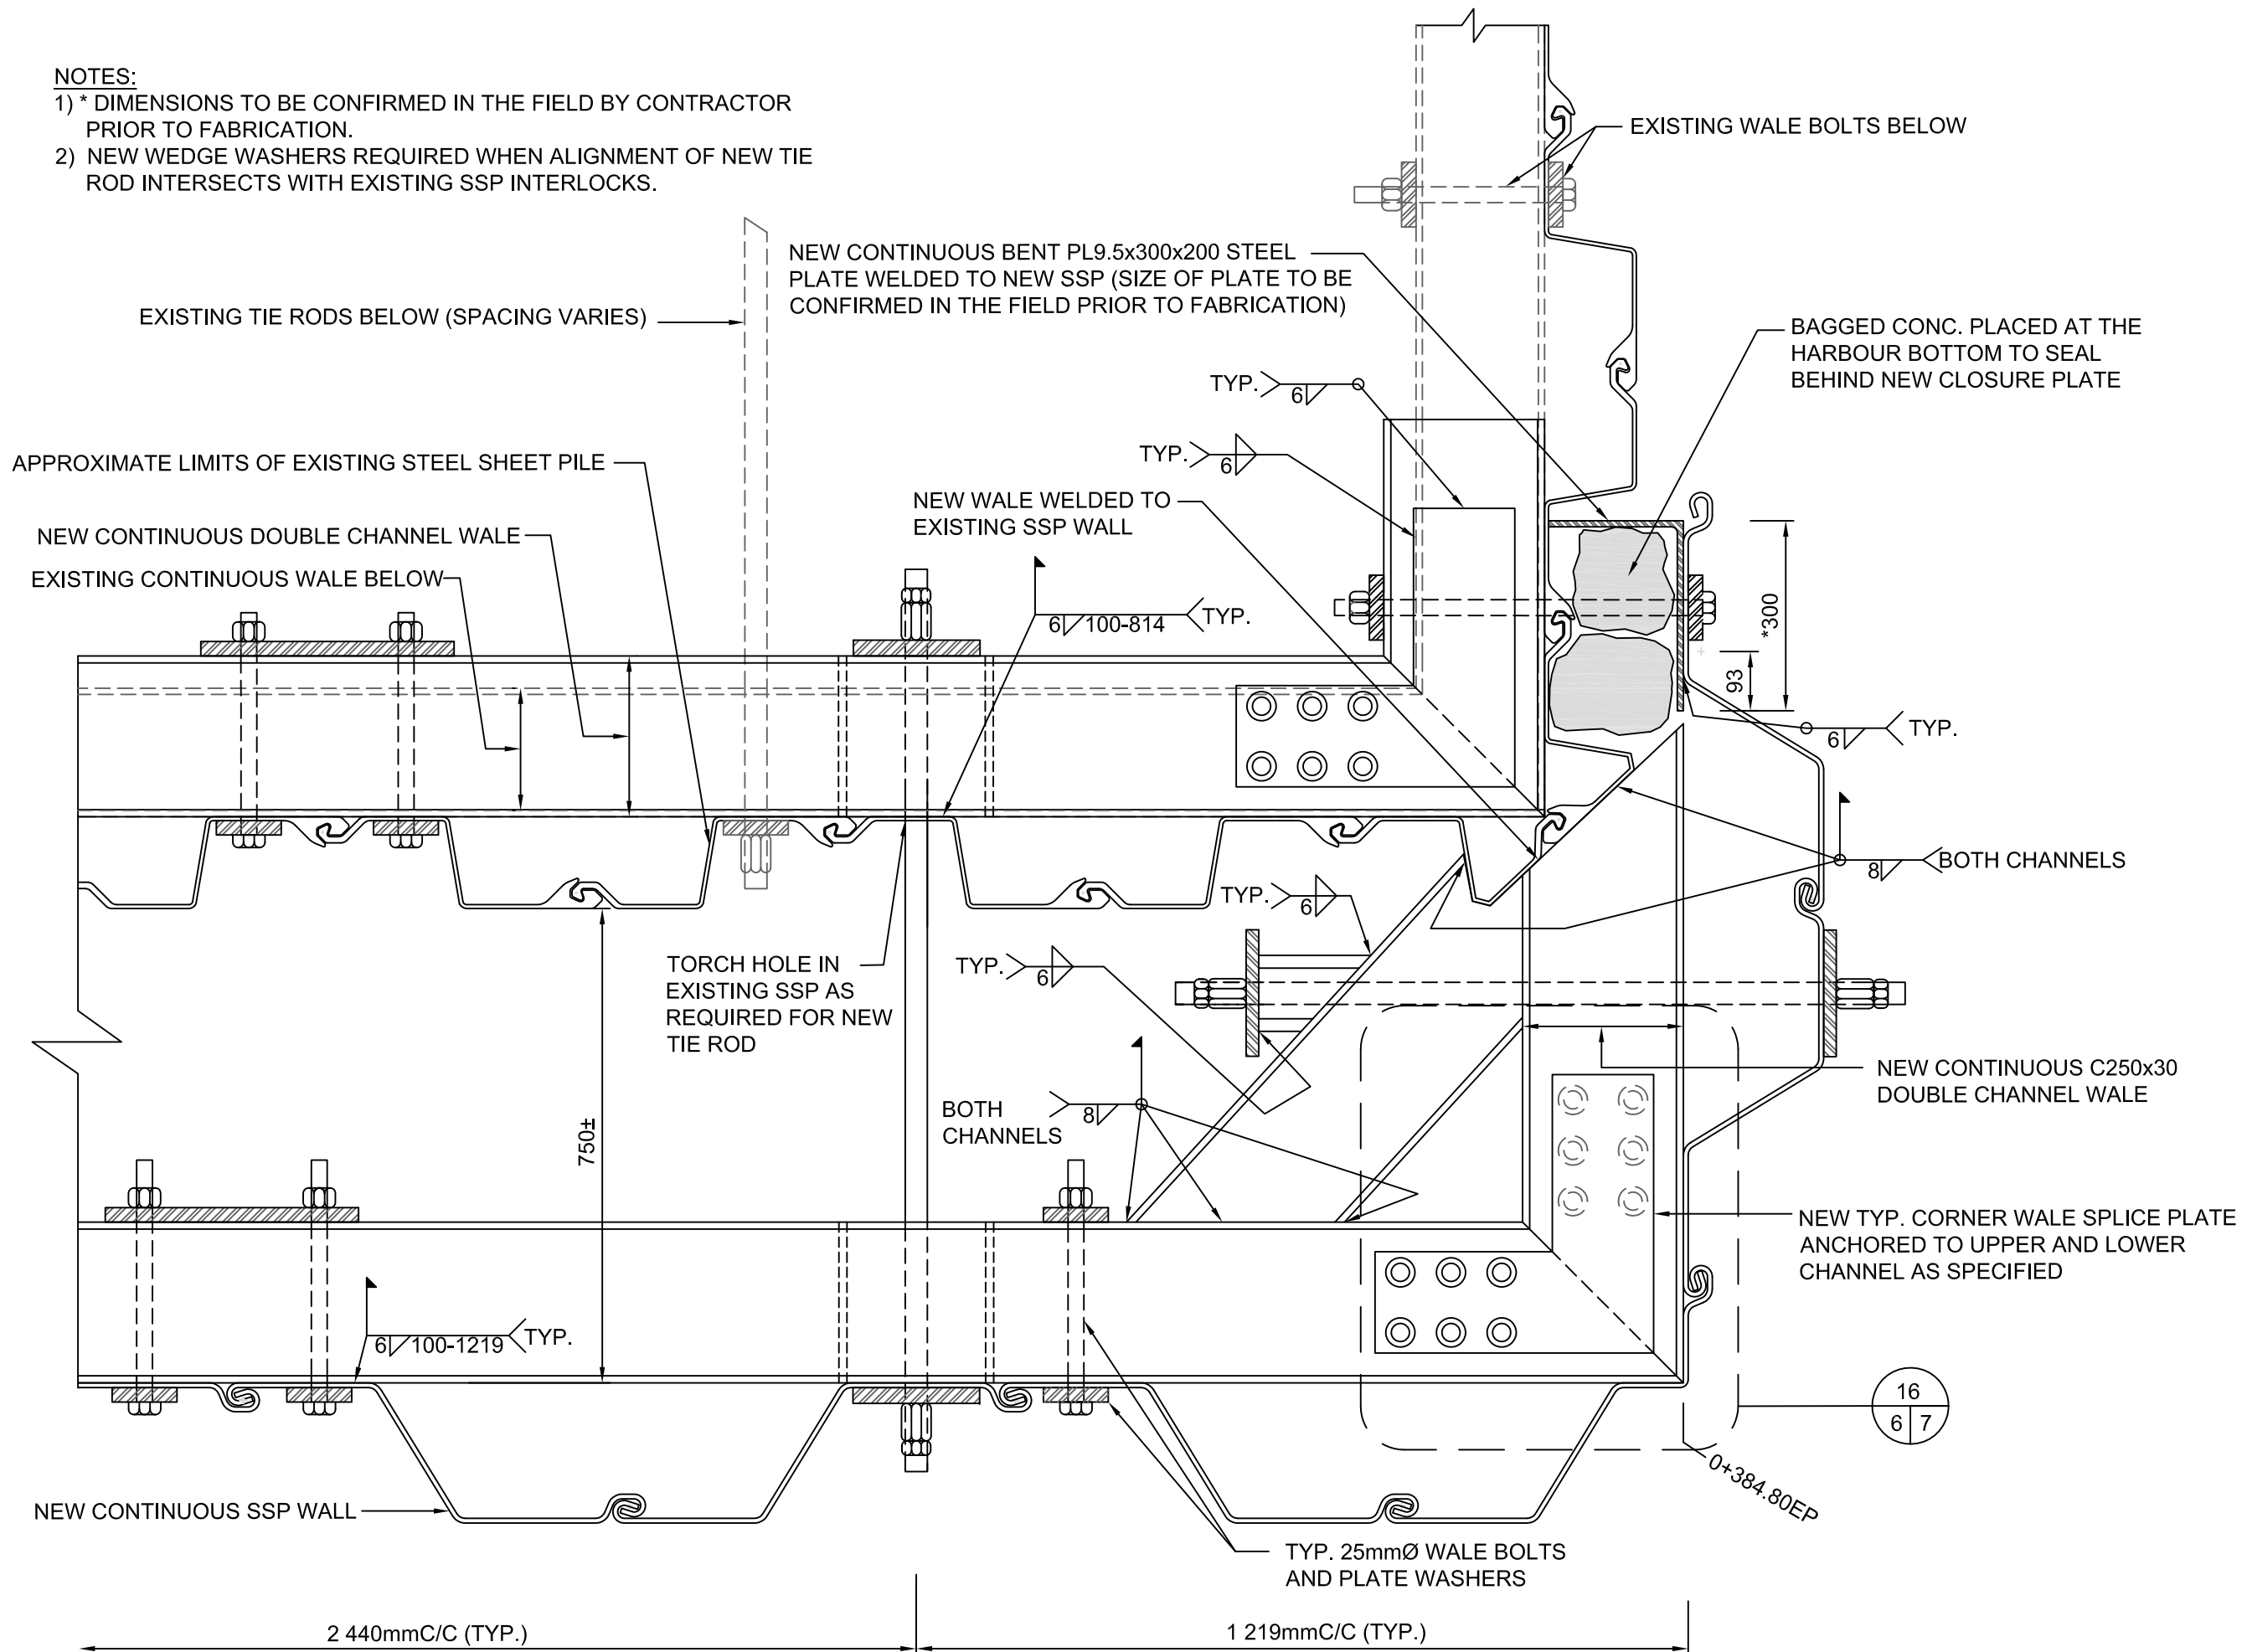

13 NEW SSP WALL CLOSURE (TYPE 1) AT STA. 0+384.80±EP
SCALE: 1:10

- NOTES:
1) * DIMENSIONS TO BE CONFIRMED IN THE FIELD BY CONTRACTOR PRIOR TO FABRICATION.
2) NEW WEDGE WASHERS REQUIRED WHEN ALIGNMENT OF NEW TIE ROD INTERSECTS WITH EXISTING SSP INTERLOCKS.

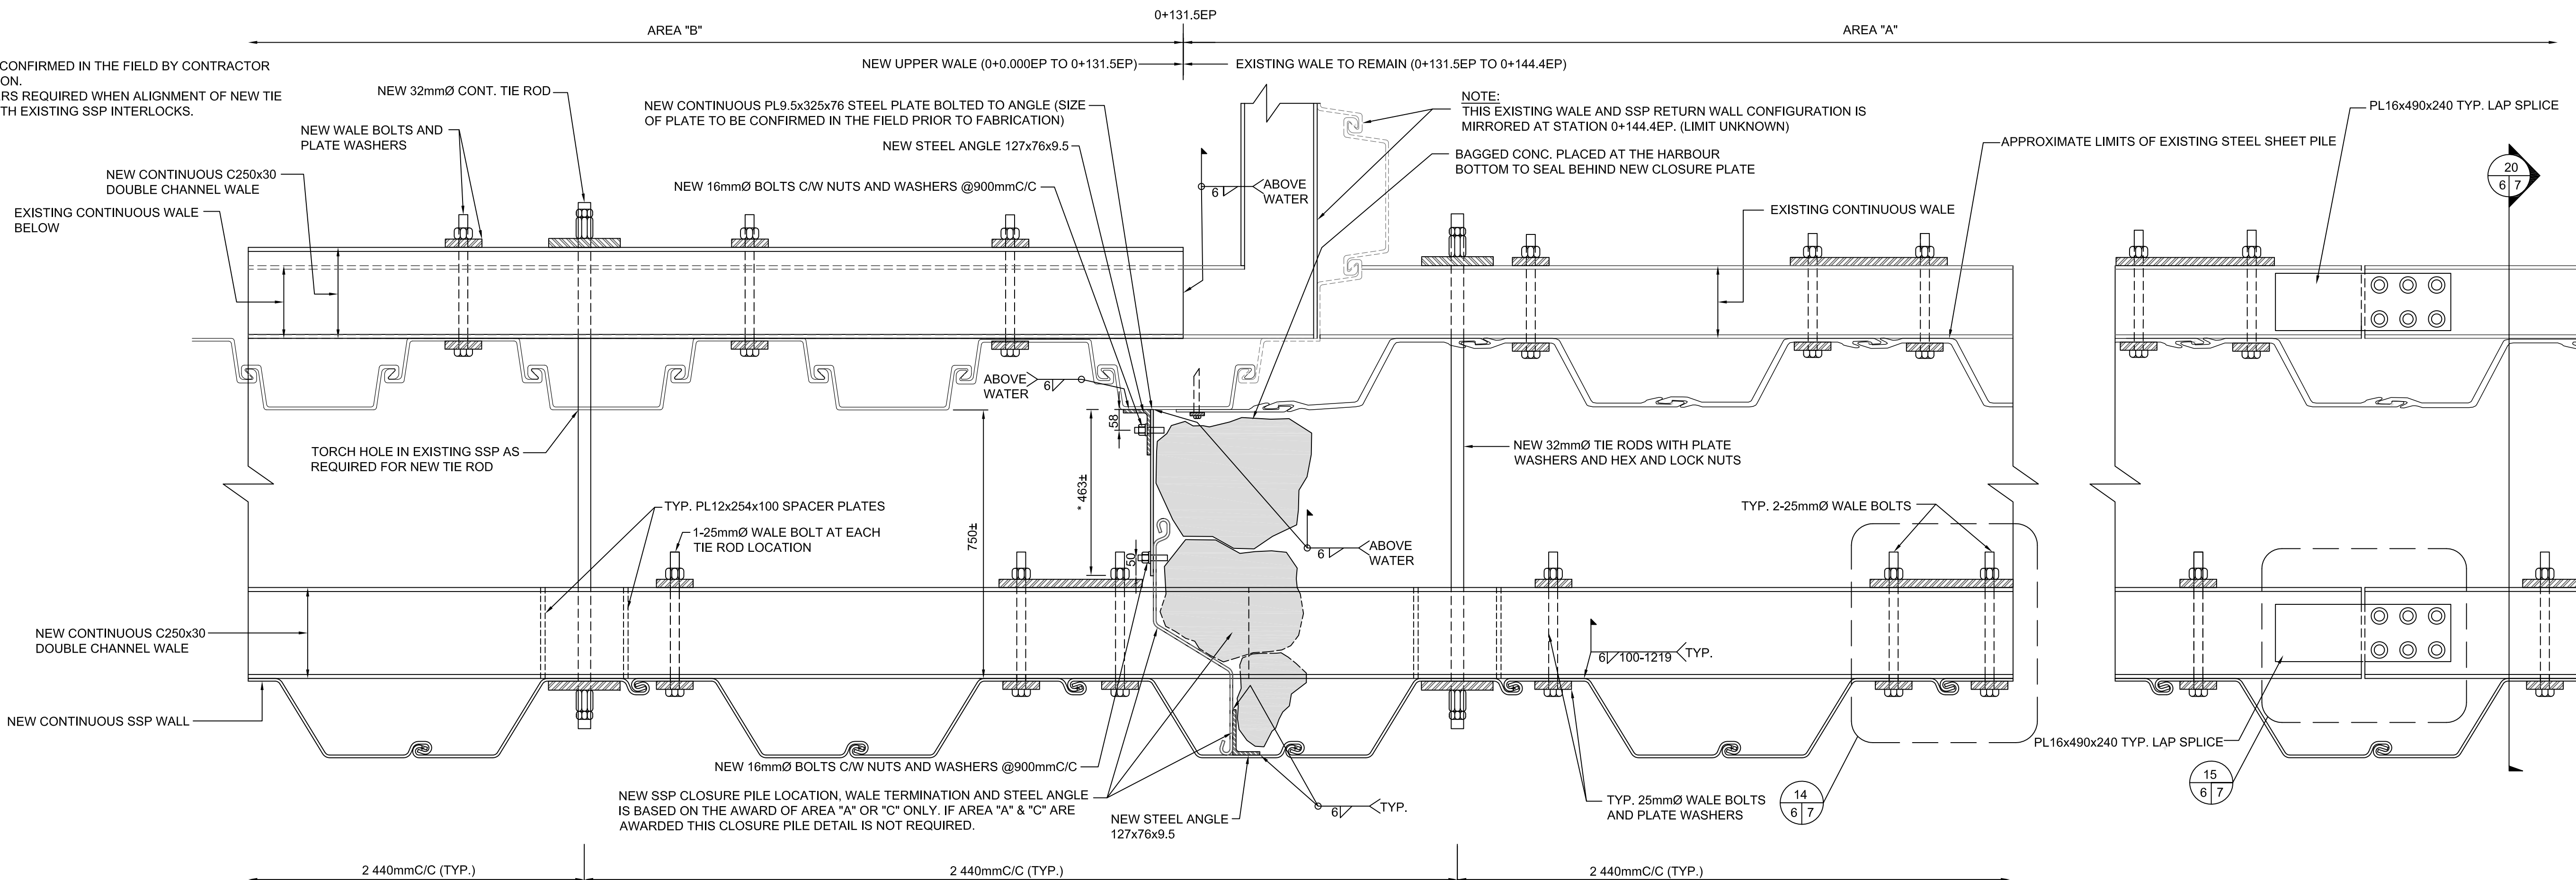

12 NEW SSP WALL CLOSURE (TYPE 2) AT STA. 0+131.5EP
SCALE: 1:10