


Scale: N/A
Lot: 18x30m

(REAR)

→ Z

- BACKLANE -

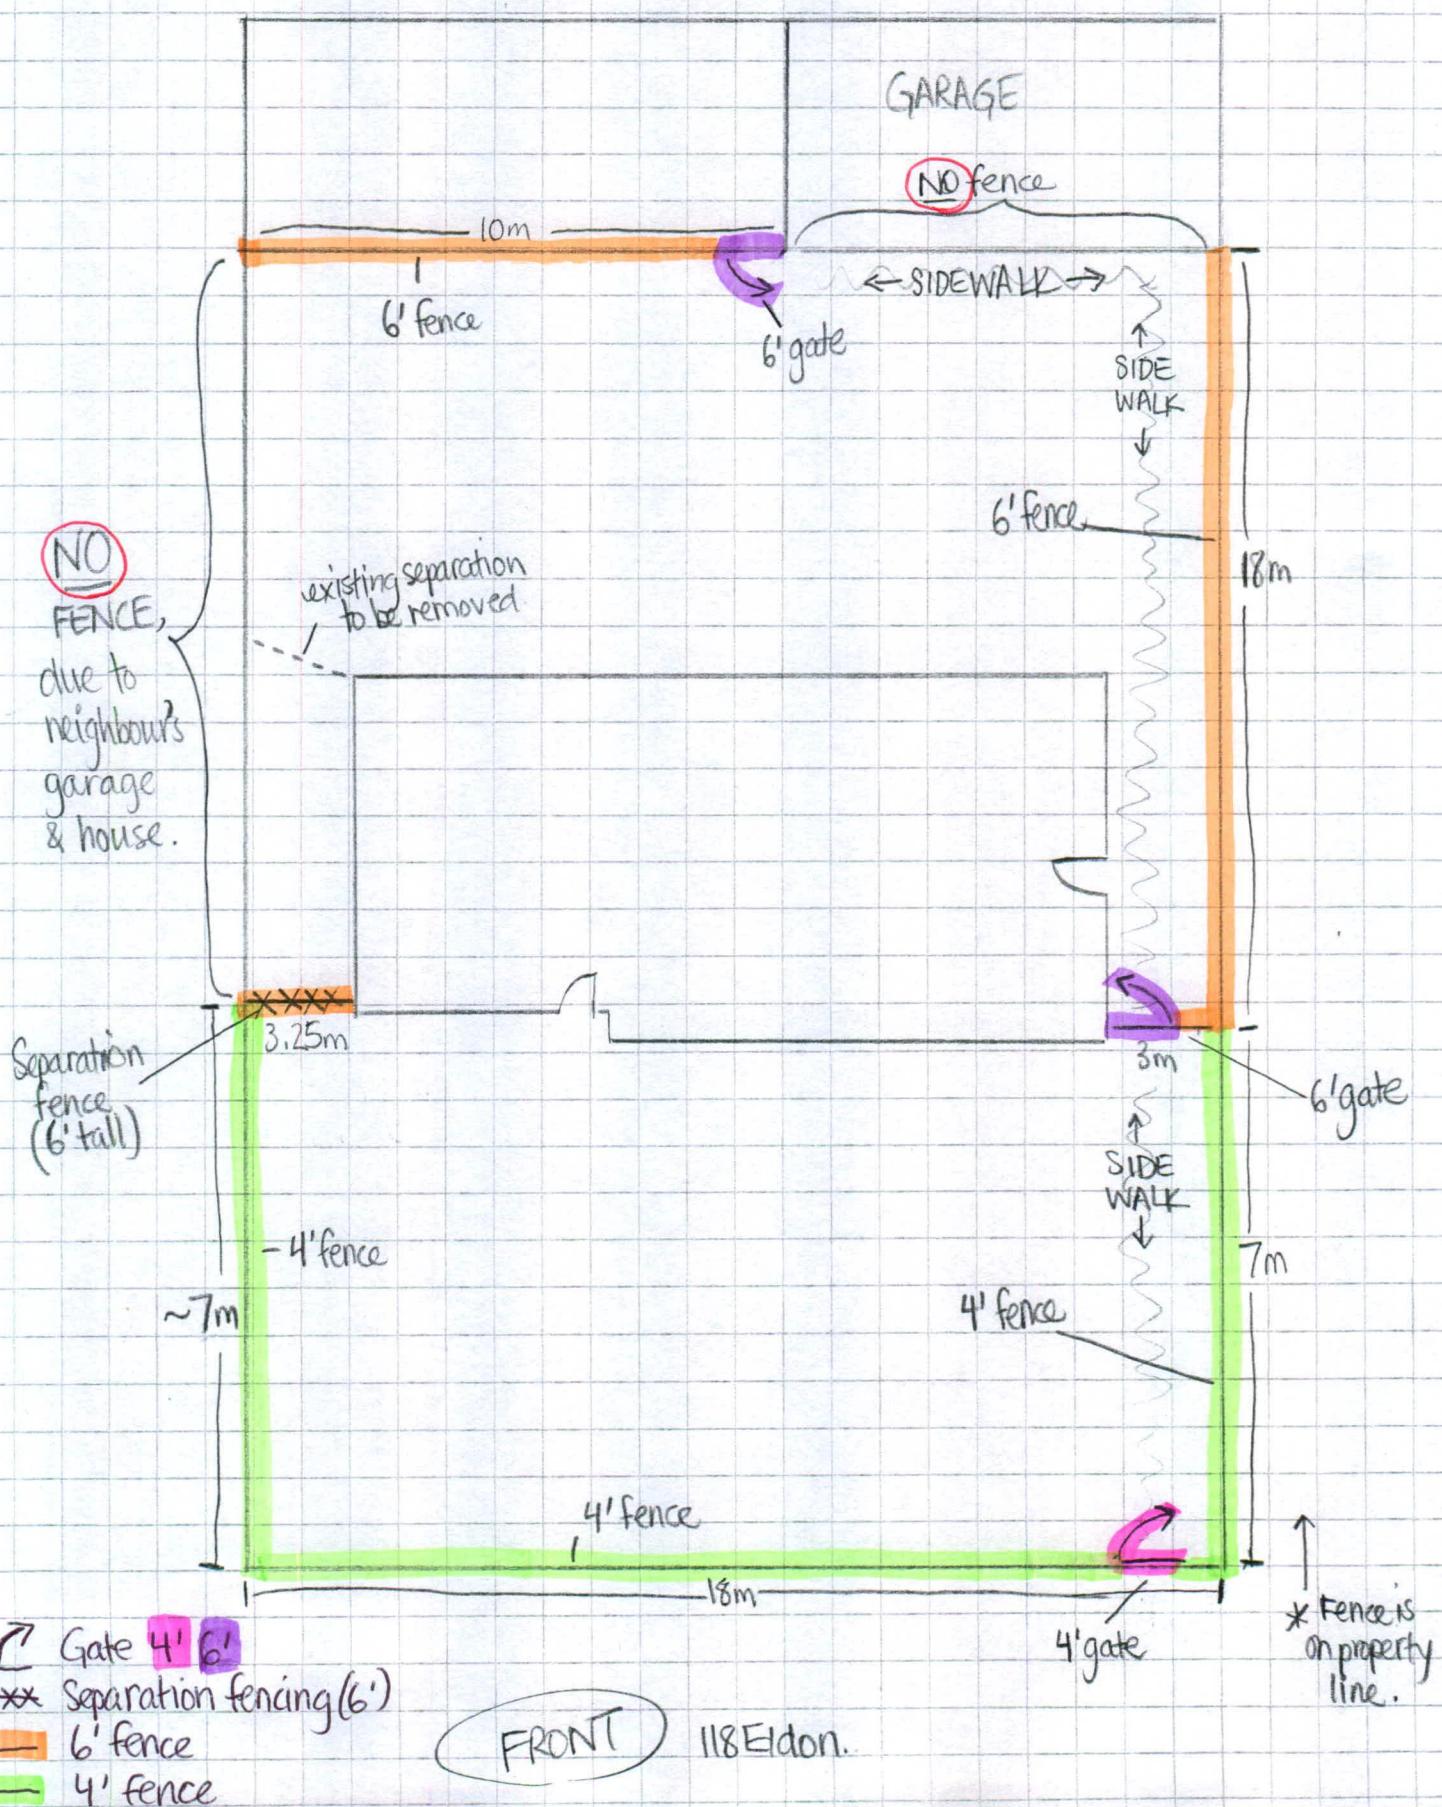

Scale: N/A
Lots: 18 x 30m
(approx.)

(REAR)

BACK LANE fire hydrant

A hand-drawn diagram of a property layout with various sections outlined in orange, green, and black. The property has a total width of 29m and a depth of 14.5m. The layout includes:

- Frontage:** 14.5m wide by 29m deep.
- Side-by-side Gravel Driveways:** A central section 6' fence wide by 13m deep, labeled "No fence in between".
- Driveway:** A section 6' fence wide by 13m deep, labeled "No fence in between".
- Path:** A 6m wide path leading from the driveway to the front entrance.
- Front Yards:** A 7.5m wide area divided by a 4' fence into two 3m sections.
- Back Yards:** A 16m wide area divided by a 4' fence into two 7m sections.
- Costs:** \$238, \$234, \$230, and \$236 are written near different sections of the property boundary.
- Annotations:** A red circle highlights "No fence in between" in the driveway section. A red circle highlights "No fence dividing these front yards". A pink arrow points to the 1m gap between the 4' fence and the 7.5m wide area. A pink arrow points to the 1m gap between the 4' fence and the 7m wide area.

Front:

BACK

- obj gates set back 1m due to rock
(b) 4' tall, no privacy inserts
(c) anything in front of hawks' front wall

LEGEND:

Gate 4' 6'

Zing (all 6')

6' fence 4' fence

226-238 Eldon