



B.1

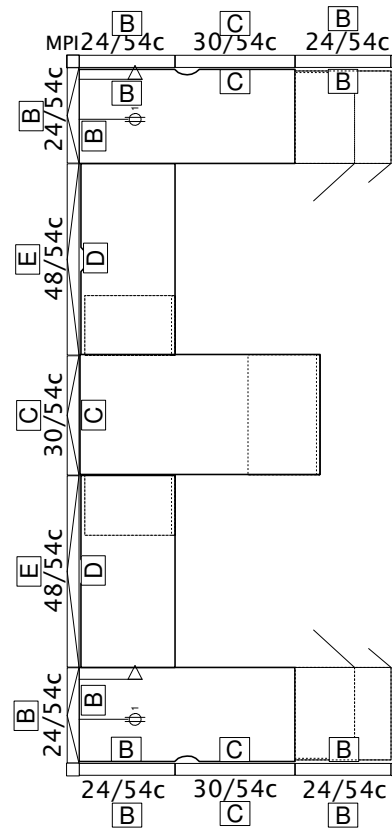

Scale: 1/4" = 1'


SLATWALL
 POWER/DATA AT PANEL BASE
 FULL DEPTH LAMINATE WORKSURFACE
 CEILING INFIED
 LAMINATE WORKSURFACES WITH SCALLOPS FOR WIRE PASS THROUGH

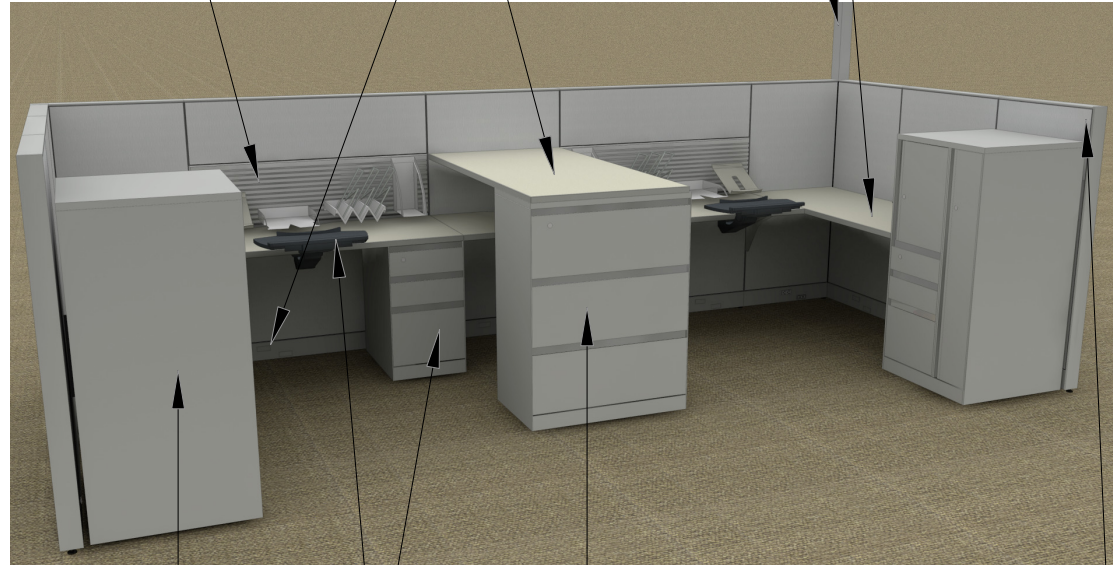

48" HIGH STORAGE TOWER
 KEYBOARD TRAY
 B/B/F PEDESTAL
 (3) HIGH LATERAL FILE (WORKSURFACE SUPPORTED BY LATERAL AND PANEL)
 54" HIGH PANELS (UNLESS NOTED OTHERWISE ON THE PLANS)

COMPONENT PLAN

PANEL PLAN

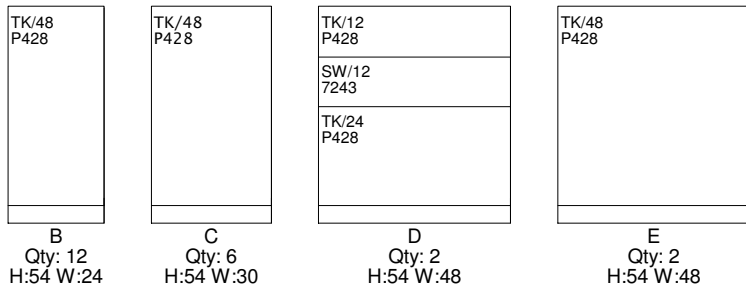

TK - TACKABLE FABRIC
 SW - SLATWALL

PANEL SIDE TYPES

NOTE: ACCESSORIES PRICED SEPARATELY

FINISHES (COMPARABLE TO)



RFP	date: 02-May-17	scale: 1/4" = 1'-0"
APPENDIX C - TYPICAL B.1		drawing number: TYP. B.1