

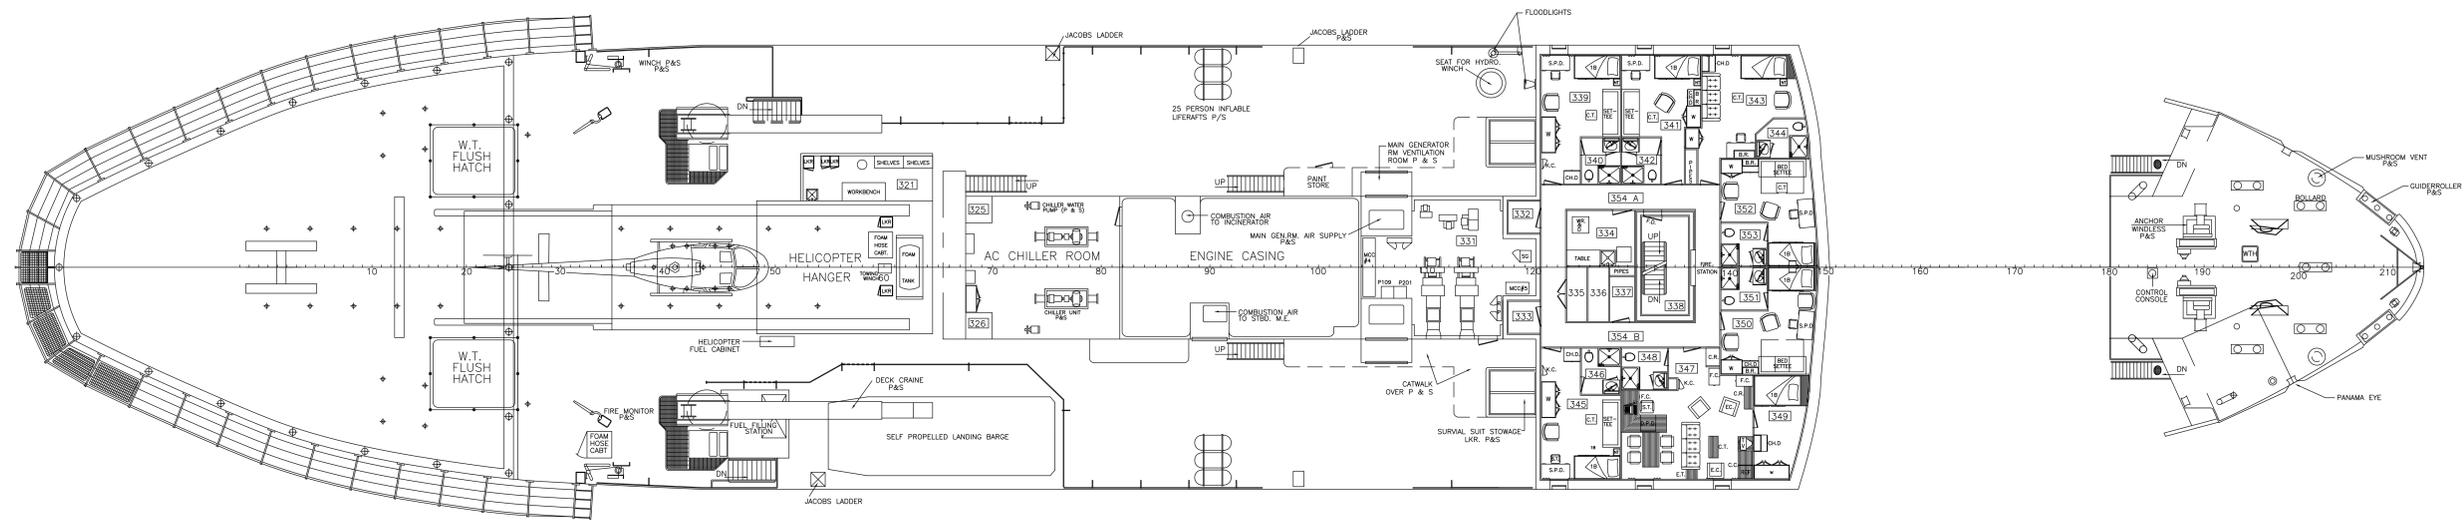
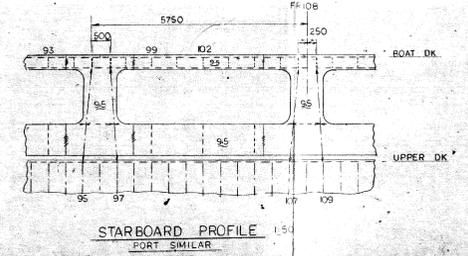
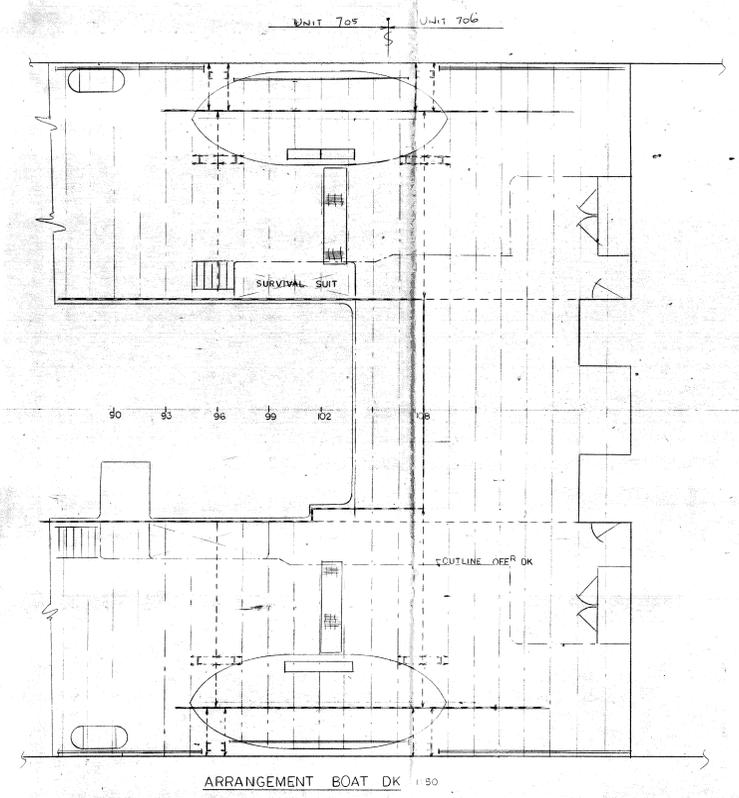
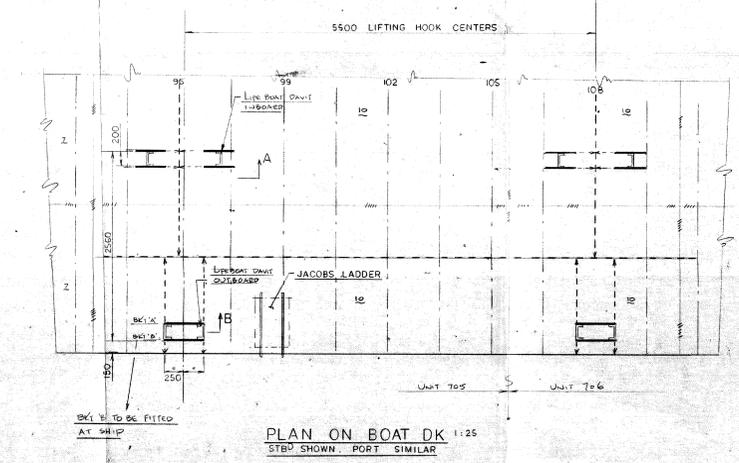
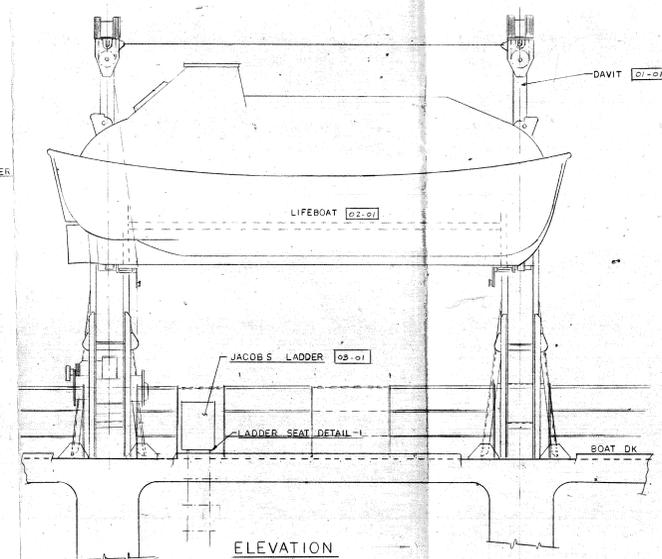
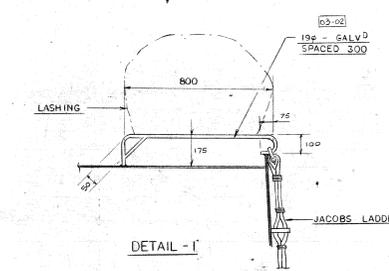
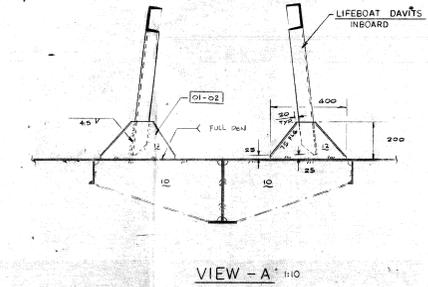
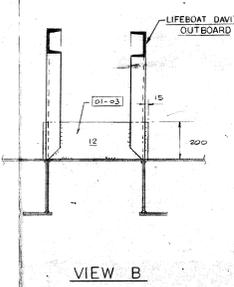
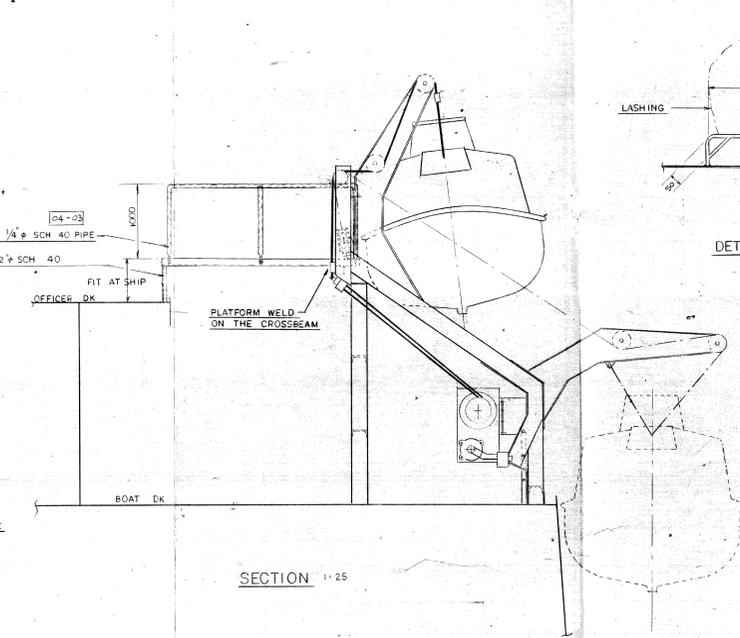
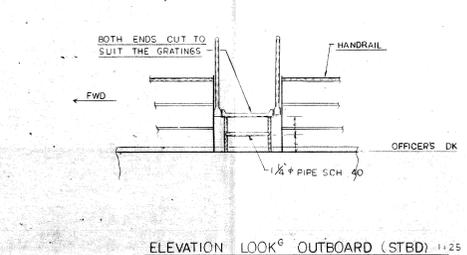


ABBREVIATIONS	
A	ASHTRAY
1B	1 BERTH
2B	2 BERTHS
BR.	BOOKBACK
BS.	BANDSAW
C	COMPASS
CH.D.	CHEST OF DRAWERS
C.M.	COFFEE MAKER
C.U.	COOLING UNIT
D.C.	DISPLAY COUNTER
DF	DRINKING FOUNTAIN
D.P.D.	DOUBLE PEDESTAL DESK
DP.	DRILLPRESS
D	DRYER
E.T.	END TABLE
F.C.	FILING CABINET
FR.	FREEZER
F.T.	FOLDING TABLE
H	HAND DRYER
H.TR	HEATER
H.F.T.	HOT FOOD TABLE
F.S.	FOLDING SEAT
H.M.	HULL MONITOR
G.B.	GARBAGE BIN
L	LOCKER
M.D.	MILK DISPENSER
M.O.	MICROWAVE OVEN
MS.	MEATSAW
M.S.C.	MOVIE SCREEN
P.L.	PLATE LOWERATOR
P.P.	POWER PACK
P.S.	PUMPSET
REF.	REFRIGERATOR
S	SHELVING
S.C.	STEAM COOKERS & KETTLES
SL.	SLICER
T	TOASTER
T.B.	TERMINAL BOX
TD.	TENDERIZER
U	HOT WATER URN
V.P.	VEGETABLE PEELER
W	WARDROBE
WB.	WORKBENCH
WR.	WASHER
W.T.	WRITING TABLE
P.D.P.	POWER DISTRIBUTION TABLE
L.D.P.	LIGHTING DIST. PANEL

NO.	COMPARTMENT
321	HELICOPTER WORKSHOP
325	PLENUM
326	PLENUM
331	FAN ROOM AHU #2 & #4
334	LAUNDRETTE
335	S.A.R. LOCKER
336	CABLE TRUNK
337	LOCKER
339	1st ENGINEER
340	WASHROOM
341	HELICOPTER ENGINEER
342	WASHROOM
343	HELICOPTER PILOT
344	WASHROOM
345	2nd ENGINEER
346	WASHROOM
347	WASHROOM
348	WASHROOM
349	WASHROOM
350	WASHROOM
351	WASHROOM
352	OFFICIAL
353	WASHROOM

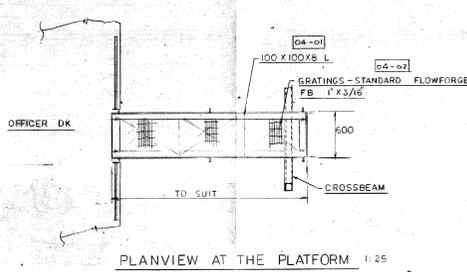

B	DRAWING UPDATED	02/00	E.C.
A	REDRAWN ON CAD	08/98	P.C.
no.	revision	date	by
no.	revision	date	approved
C.C.G.S. HENRY LARSEN			
GENERAL ARRANGEMENT FLIGHT/BOAT and FORECASTLE DECK			
date	drawn	checked	approved
AUG.24/98	PAUL CROFT		
scale	project no.	drawing no.	sheet
1:100		A0 13-0075-01	1/1

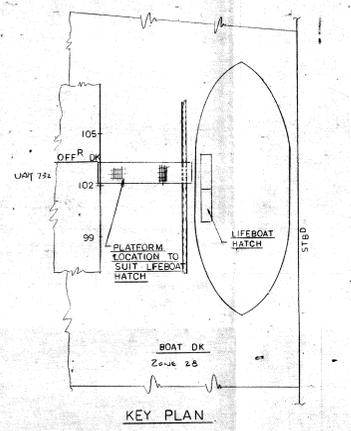

GENERAL NOTES

TESTING OF COMPLETE ASSEMBLY AFTER INSTALLATION ON THE VESSEL TO THE SATISFACTION OF C.P.I. & OWNERS AS FOLLOWS:

LOWERING TEST
BOAT LOADED WITH 2027 KG AS PRESENT TO BE LOWERED, LAUNCHED & RECOVERED

TEST LOAD CALCULATION

BOAT & EQUIP	3650 KG
22 PERSONS	5297
10%	530
- BOAT & EQUIP	3650
- PERSONS	2171
TEST WEIGHT	2027

NOTE: THE ABOVE IS IN ADDITION TO STATIC TEST OF 2.2X SNL BY MANUFACTURER

REFERENCES

REF. NO.	DRAWING TITLE	DWG. NO.
1	FLIGHT & BOAT DK PLATING	12-0043-01
2	BRIDGE FRONT TOP SIDE	11-42-1
3	G.A. FLIGHT, BOAT & FGLE DK	13-0075-01

MATERIALS:
PART LIST

MAY 22 1988

Versatile Pacific Shipyards Inc.

DIVISION VAN HULL 110 JOB No. OWNERS C.C.G.

DATE 13/1/88

DRAWN S.C.L.O. CHECKED APPROVED

Canadian Coast Guard / Garde côtière canadienne

TYPE 1200 ICEBREAKER

LIFEBOAT - DAVIT ARRANGEMENT

COS HENRY LARSEN
CHIEF ENGINEER'S COPY

DATE 9 JAN 88 SCALE/ECHelle AS MARK REV. 1
CONTRACTOR Dwg. No. 15-0243-01

DISTRIBUTION		REVISION		BY DATE	
DEPARTMENT	QTY.	NO.	DESCRIPTION	BY	DATE
Design	1				
Construction	1				
Structural	1				
PLANNING	1				
Prob. Cont.	2				
Electrical	1				
Mechanical	1				
Plumbing	1				
Sanitary	1				
Structural	1				
Electrical	1				
Mechanical	1				
Plumbing	1				
Sanitary	1				
Structural	1				
Electrical	1				