


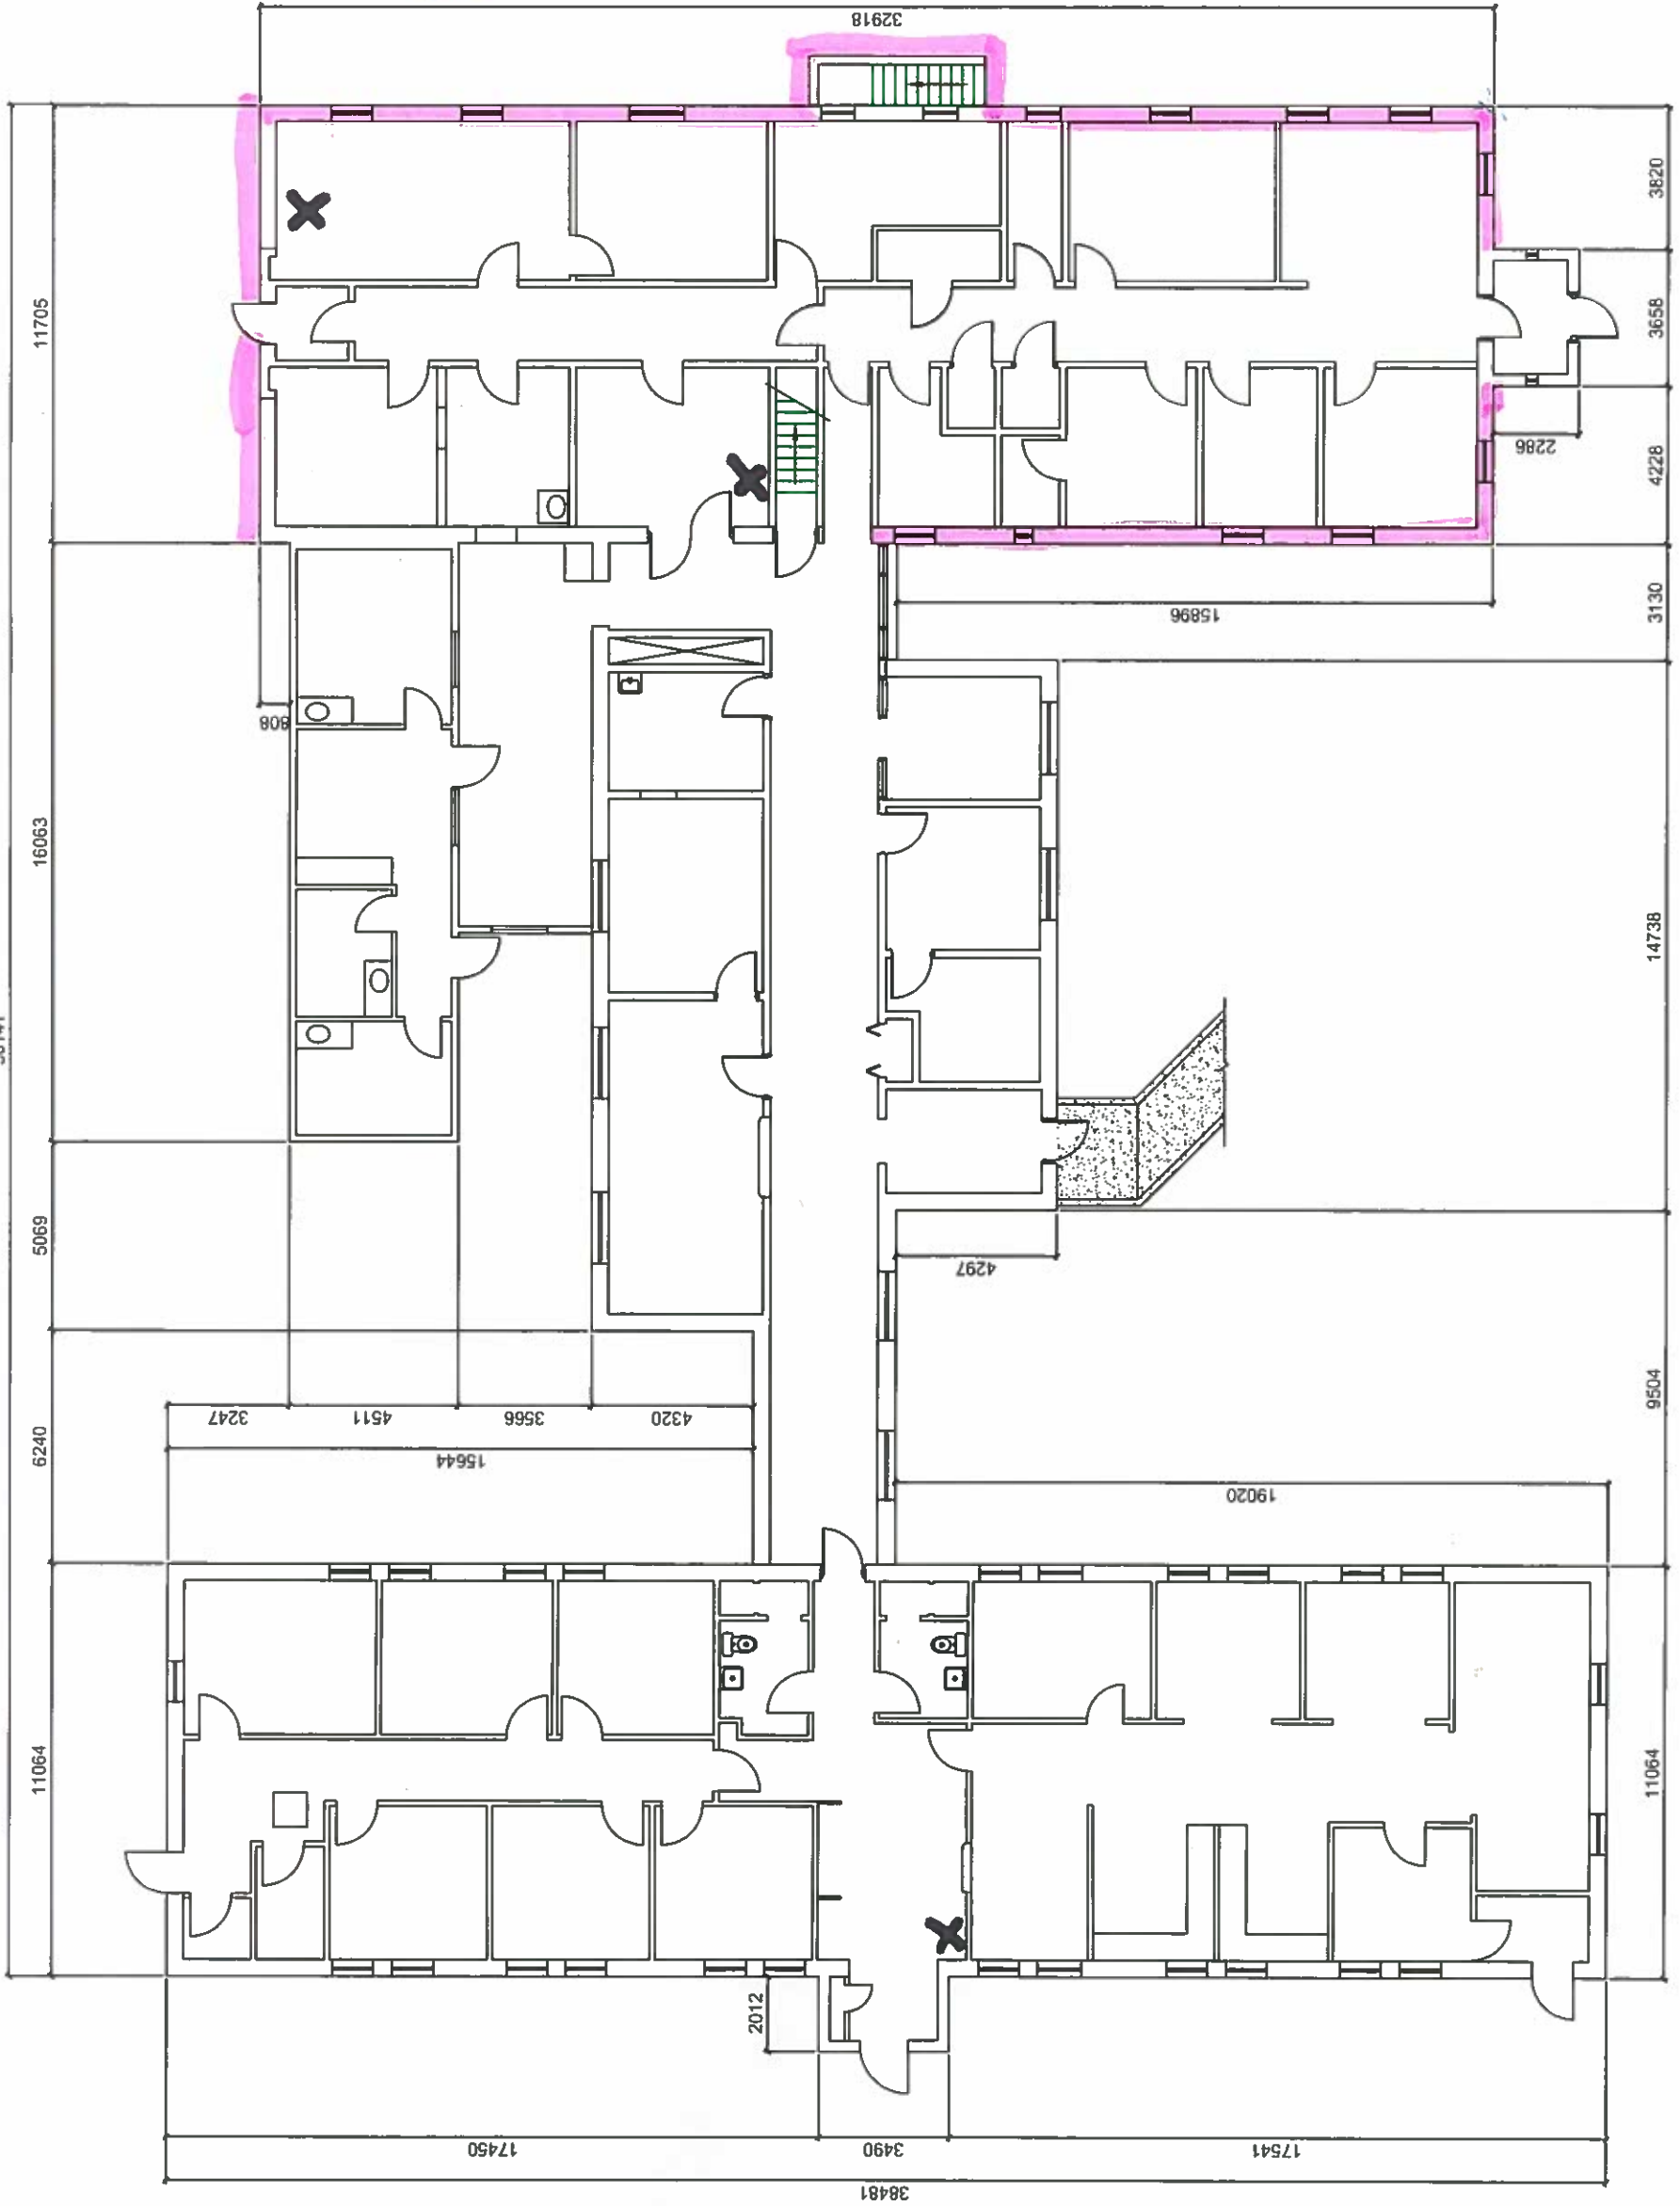

X - sump pit

 - damp proofing



ALL DIMENSIONS ARE IN MILLIMETERS