



# ROOM INDEX

100 CORRIDOR  
100A CLOAK ROOM  
100S OFFICE  
100C OFFICE  
101 VESTIBULE  
101A VESTIBULE  
102 OFFICE  
103 COPY/FILING  
104 OFFICE  
105 CLASSROOM  
105A CLASSROOM  
106 STORAGE  
107 ANNEX ROOM  
108 CAFETERIA  
109 KITCHEN  
110 FEMALE WASHROOM  
111 MALE WASHROOM  
112 JANITOR/STORAGE  
113 OFFICE  
114 STORAGE  
115 FREEZER  
116 CORRIDOR  
117 FREEZER  
119 LOADING DOCK  
120 LOBBY  
122 FEMALE WASHROOM  
123 MALE WASHROOM  
124 CLASSROOM A  
124A CLASSROOM B  
125 OFFICE  
125A STORAGE  
126 CLASSROOM C  
127 CLASSROOM D  
128 INFOMATICS  
129 STORAGE  
130 EMERG. MEASURES  
132 JANITOR  
133 FEMALE WASHROOM  
134 STORAGE  
135 MALE WASHROOM  
136 CLASSROOM #1  
137 GYMNASIUM  
138 CLASSROOM #2  
139 FEMALE LOCKER ROOM  
139A VESTIBULE  
140 CLASSROOM #3  
141 STORAGE  
142 CLASSROOM #4  
143 STORAGE  
144 CLASSROOM #5  
145 BARRIER FREE WASHROOM  
146 VESTIBULE  
147 MALE LOCKER ROOM  
147A MALE WASHROOM  
148 MALE SHOWERS  
149 STORAGE  
150 CORRIDOR  
153 CORRIDOR  
154 VESTIBULE  
156 CORRIDOR  
158 STORAGE  
ST01 STAIR NO.1  
ST02 STAIR NO.2  
ST03 STAIR NO.3  
ST04 STAIR NO.4  
ST05 STAIR NO.5  
ST06 STAIR NO.6  
ST07 STAIR NO.7

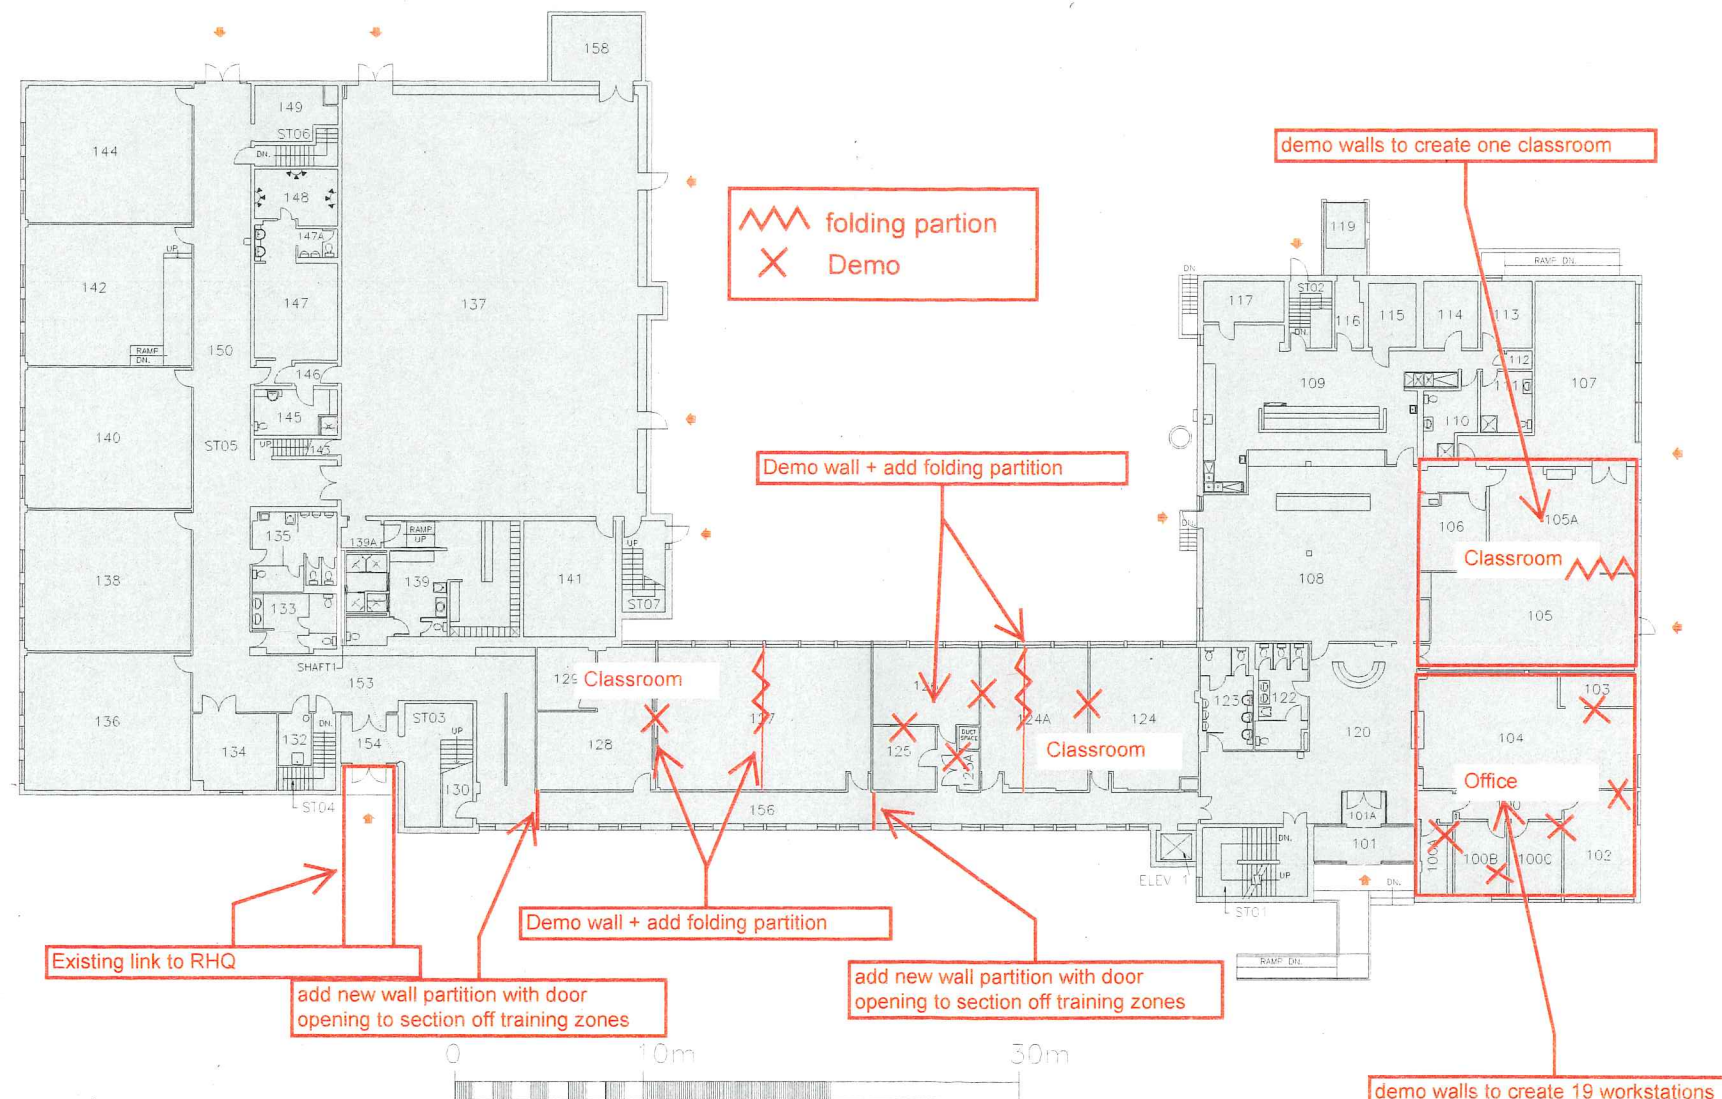

REGION / RÉGION :  
ONTARIO  
INSTITUTION /  
ÉTABLISSEMENT :  
ONTARIO STAFF  
COLLEGE

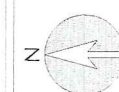

REAL PROPERTY  
INVENTORY  
INVENTAIRE DES  
BIENS  
IMMOBILIERS

TAG / ÉTIQUETTE # :  
402-04

BUILDING NUMBER :  
NO. DE BÂTIMENT :  
A04

BUILDING NAME /  
NOM DE BÂTIMENT :  
CORRECTIONAL  
LEARNING

FLOOR / ÉTAGE :  
GROUND FLOOR

AREA / SUPERFICIE  
2410.37 m<sup>2</sup>

ISSUE DATE DÉMISSION :  
2012-07-12

