

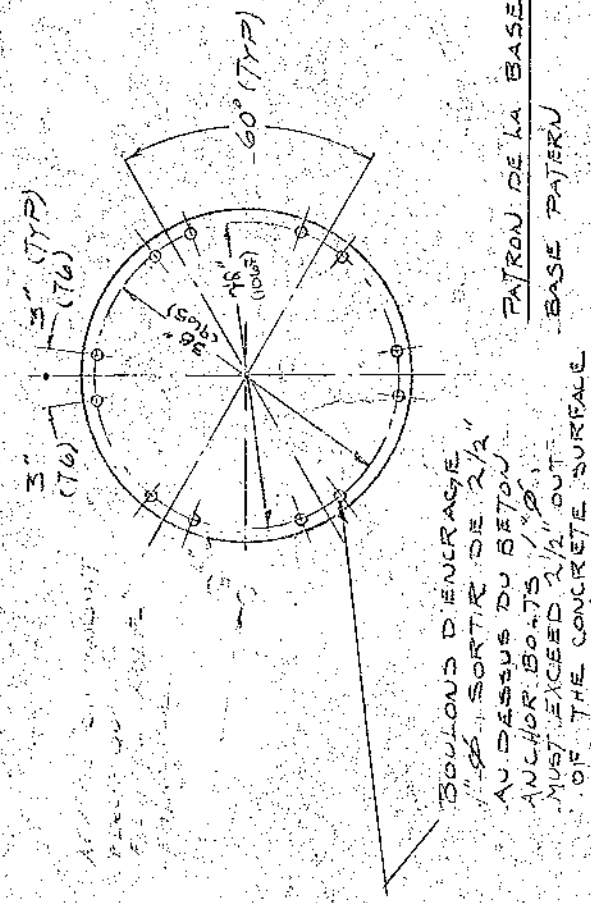




REV.	DESCRIPTION	BY	CHK	DATE
A	REVISION GENERALE	RP		89-04-10
A	ACIER ALUMINISÉ AJOUTÉ	RP		89-11-7

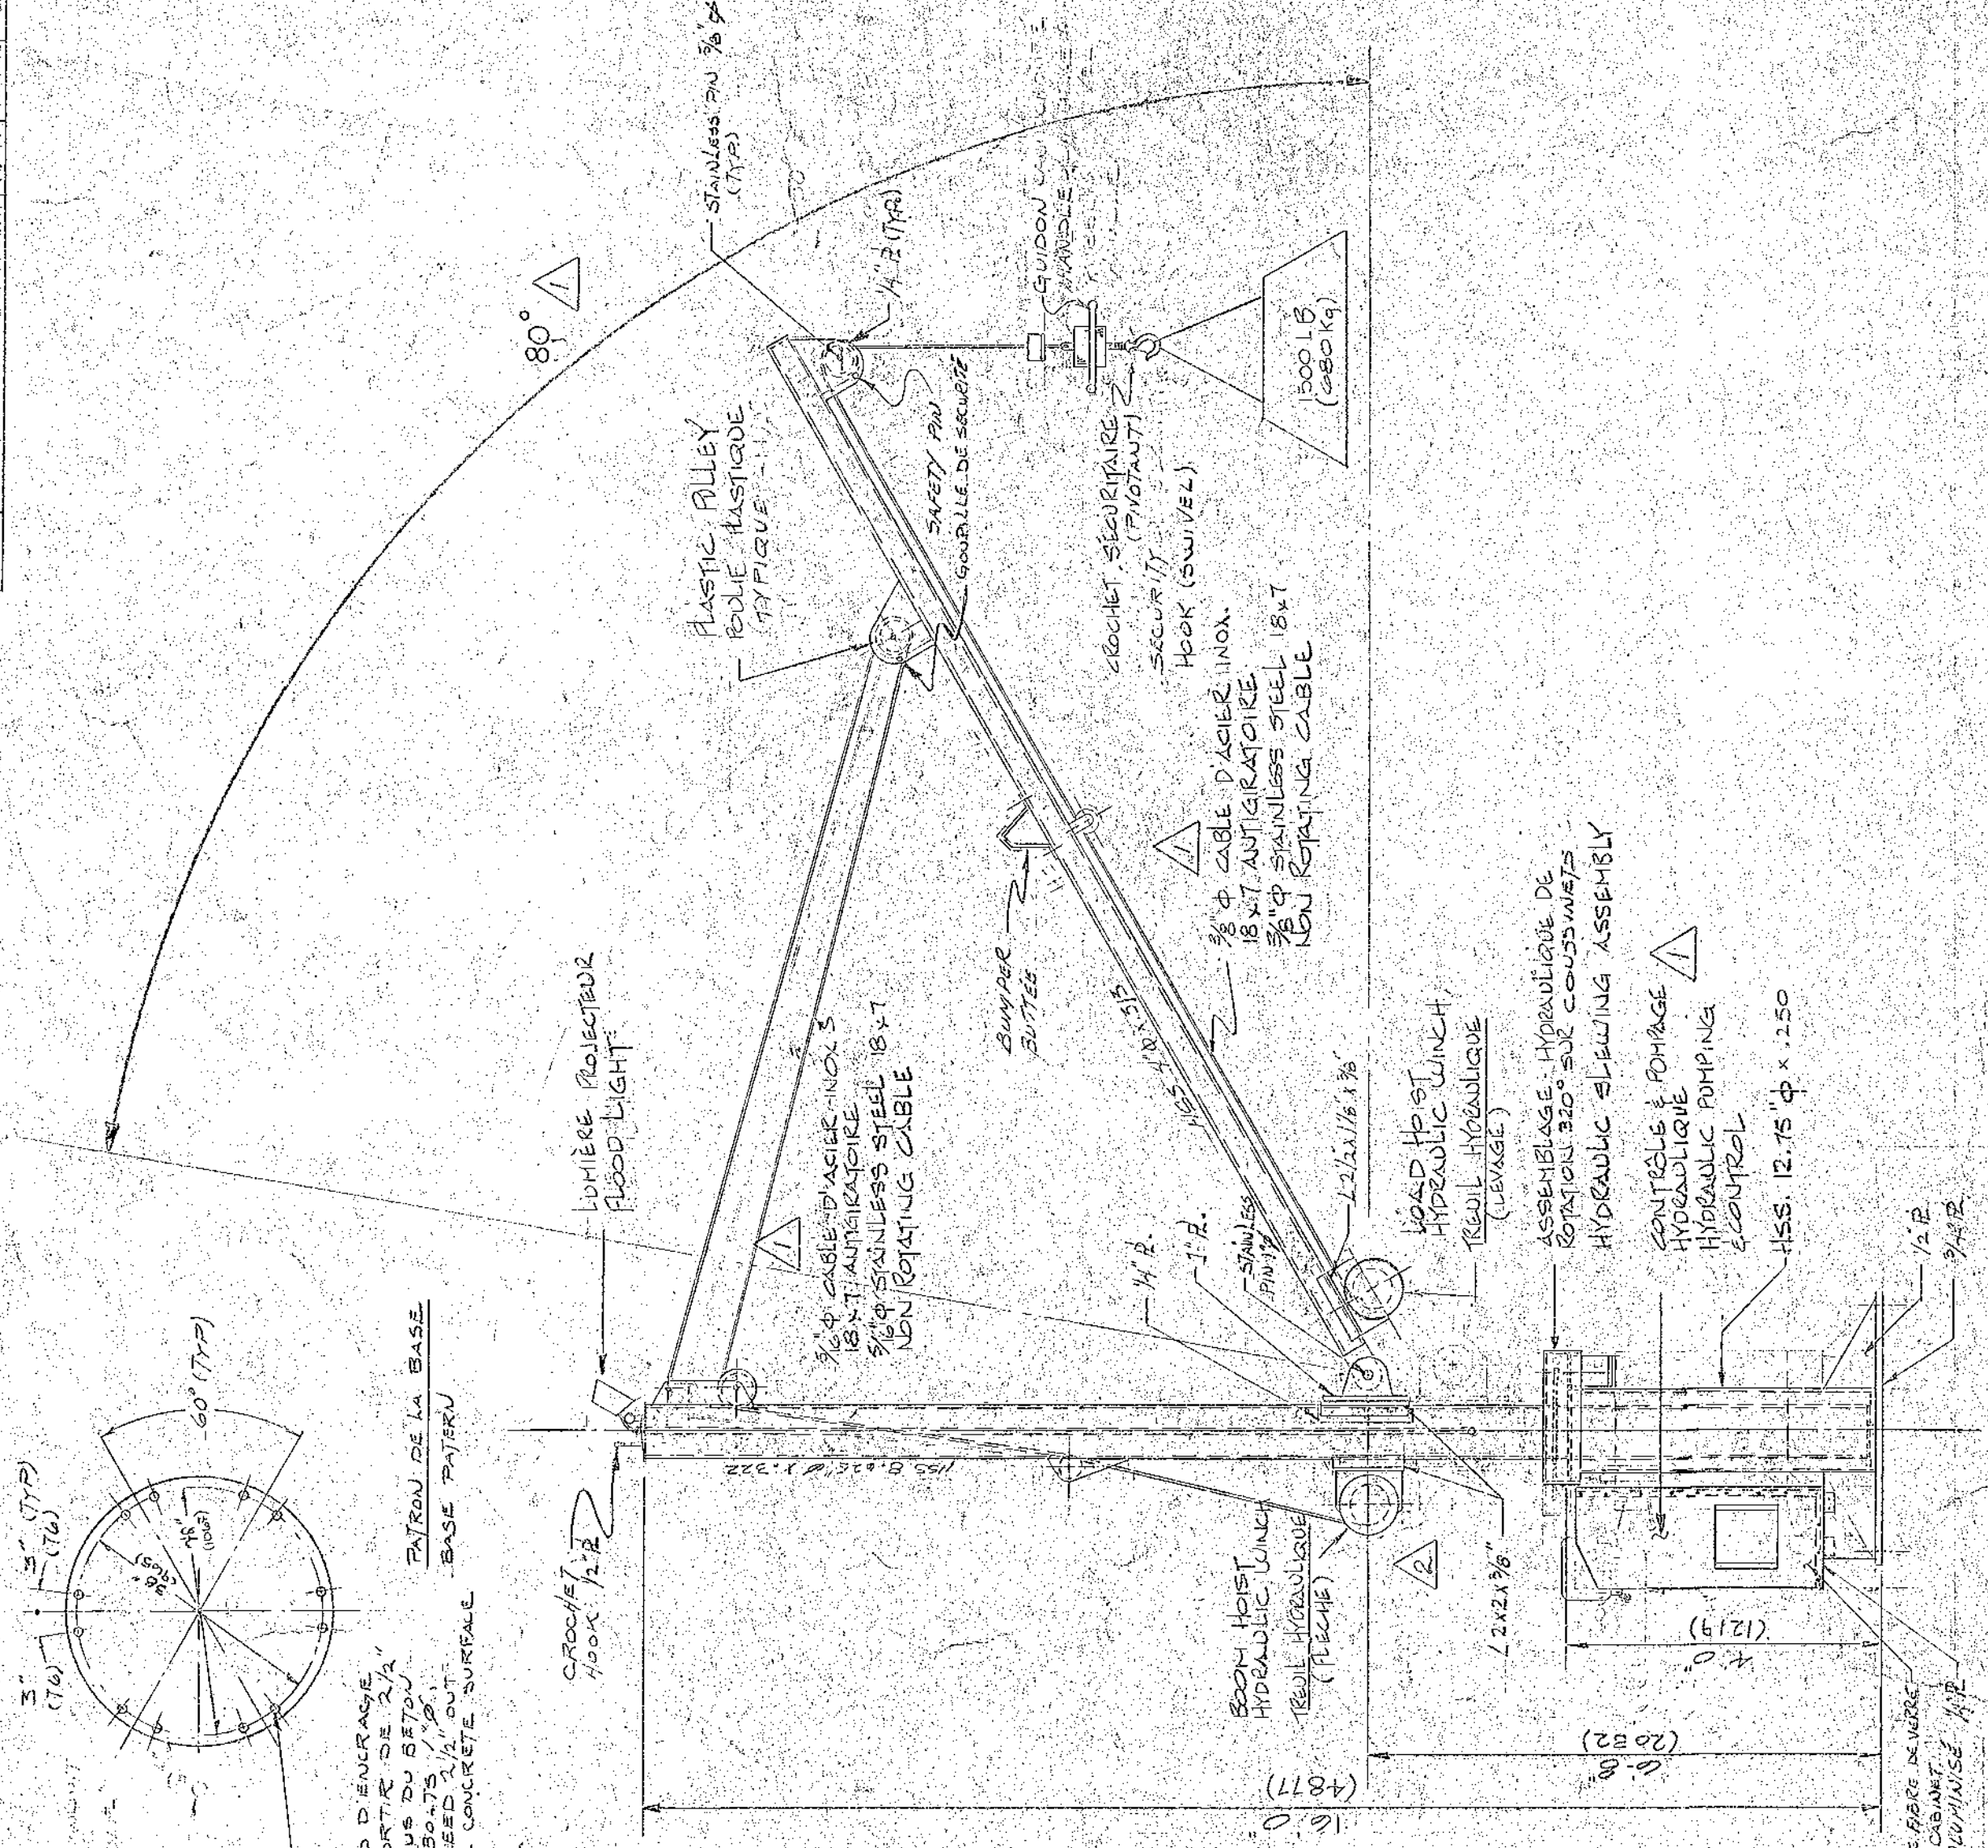

OF THE CONCRETE SURFACE

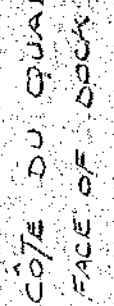

ELEVATION  
ESCHELLE 1/2" = 1'-0"

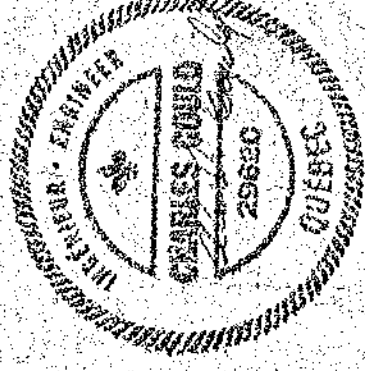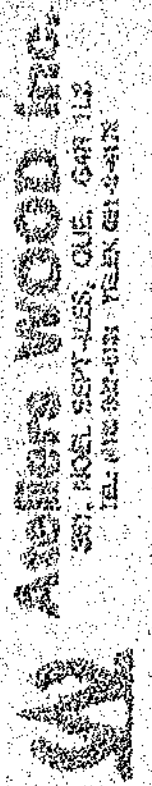

DATE	TIME	REVISION	BY	DATE
24-05-05	12.00	1. RELATION DU TRAVIL DE LARGE	5/	20-04-05
24-05-05	12.00	2. RELOCATION DU TRAVIL DE LA FICHE	5/	25-05-05
24-05-05	12.00	3. COMPLETION DU TRAVIL	5/	25-05-05

NO 10

ARRANGEMENT GÉNÉRAL

AUG-2005

ARRANGEMENTS: GILBERT - AUD-20-