




FORECASTLE DECK

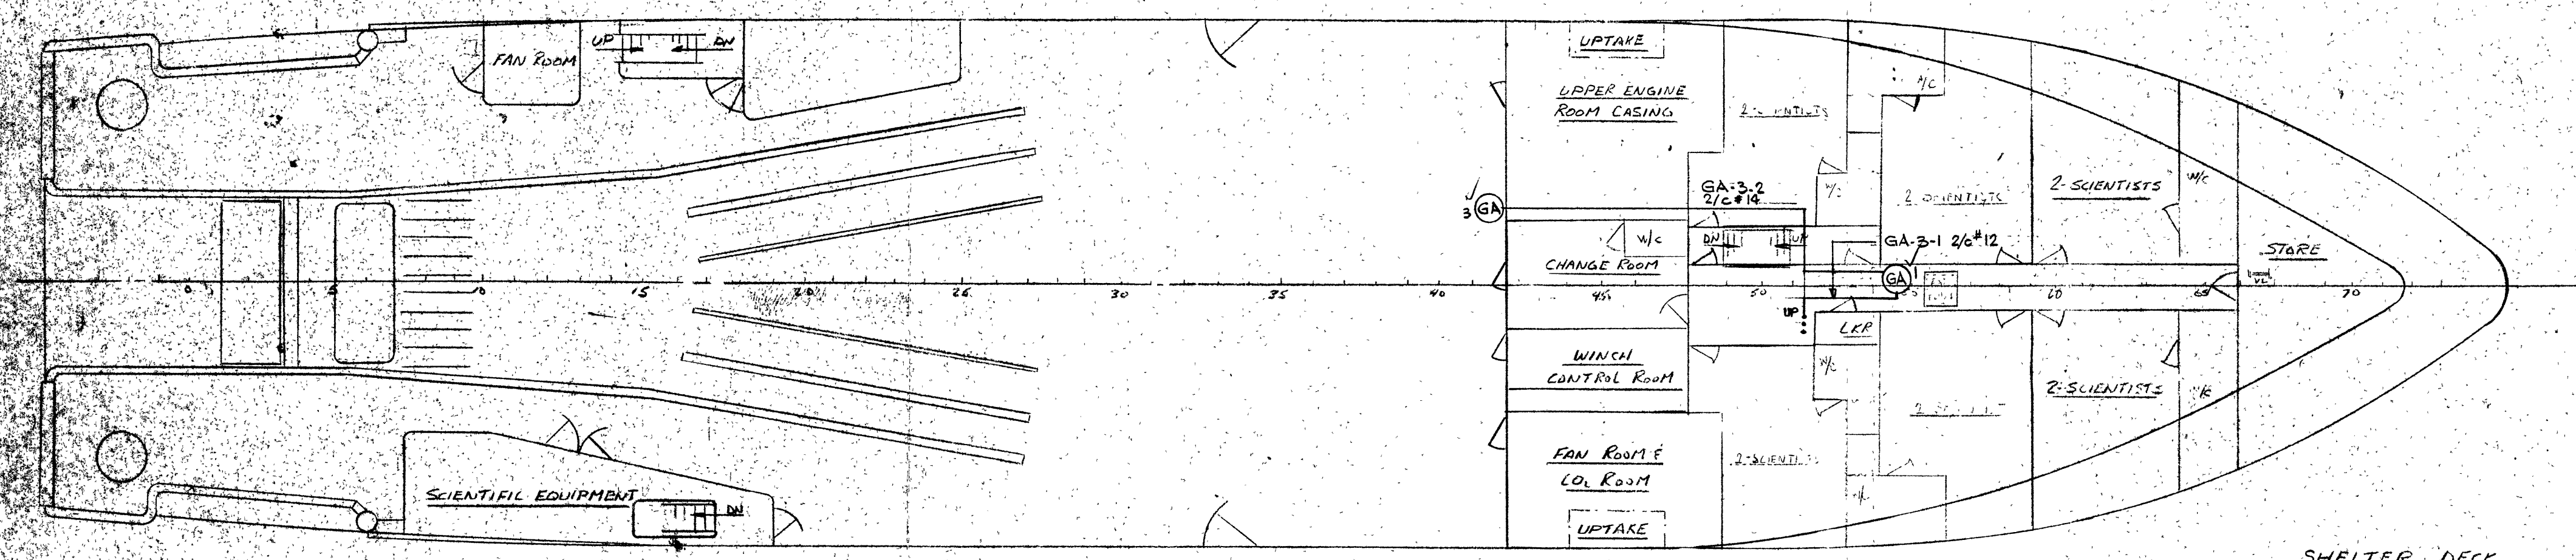


SHELTER DECK

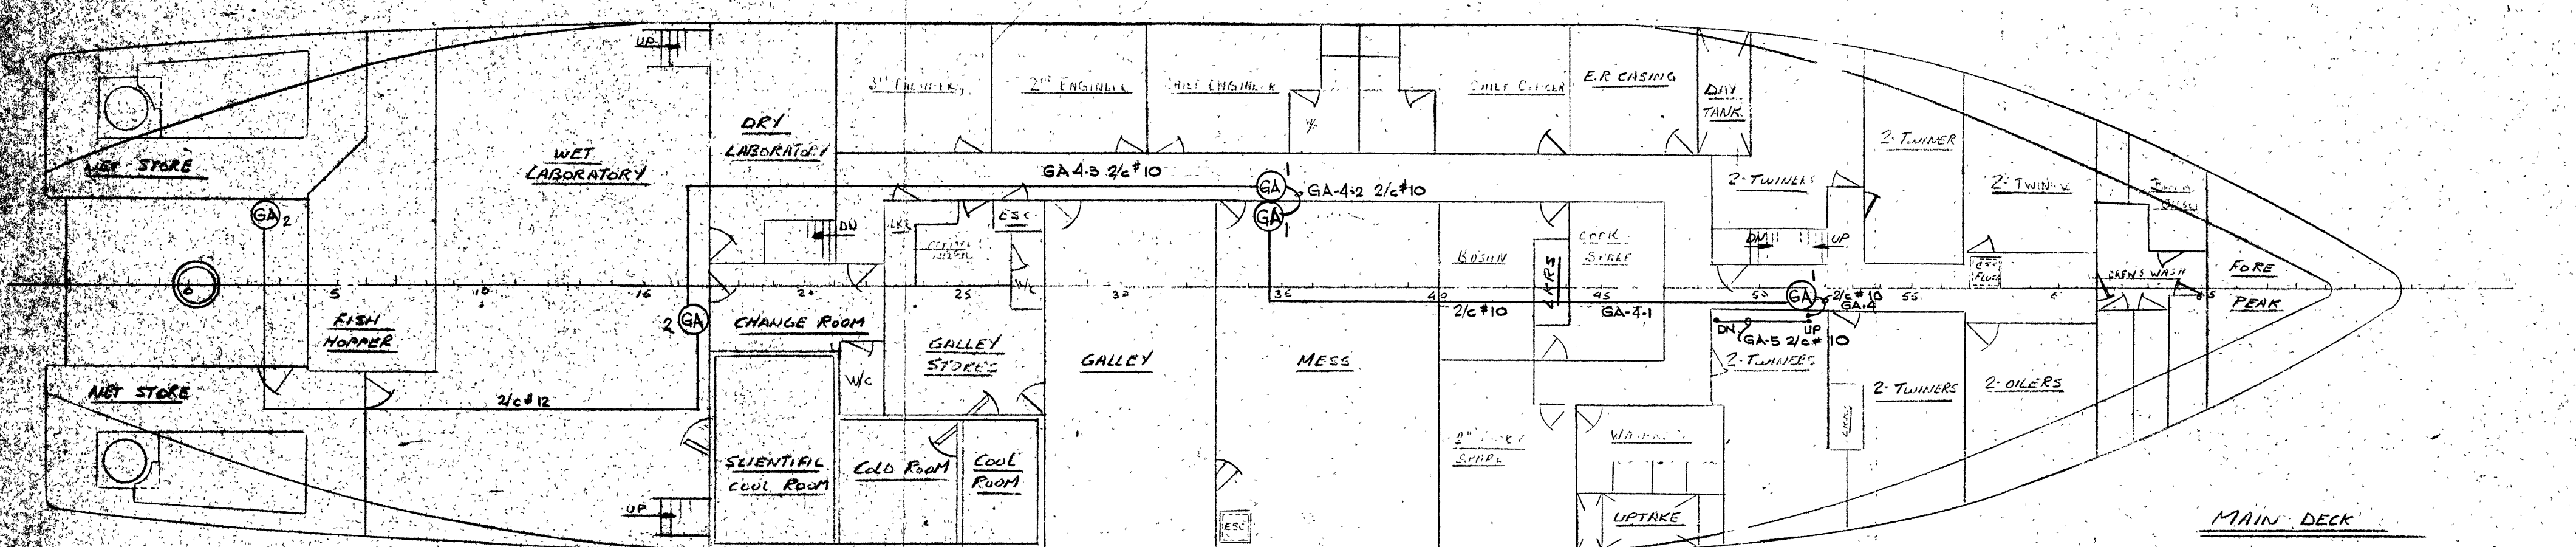

MAIN DECK

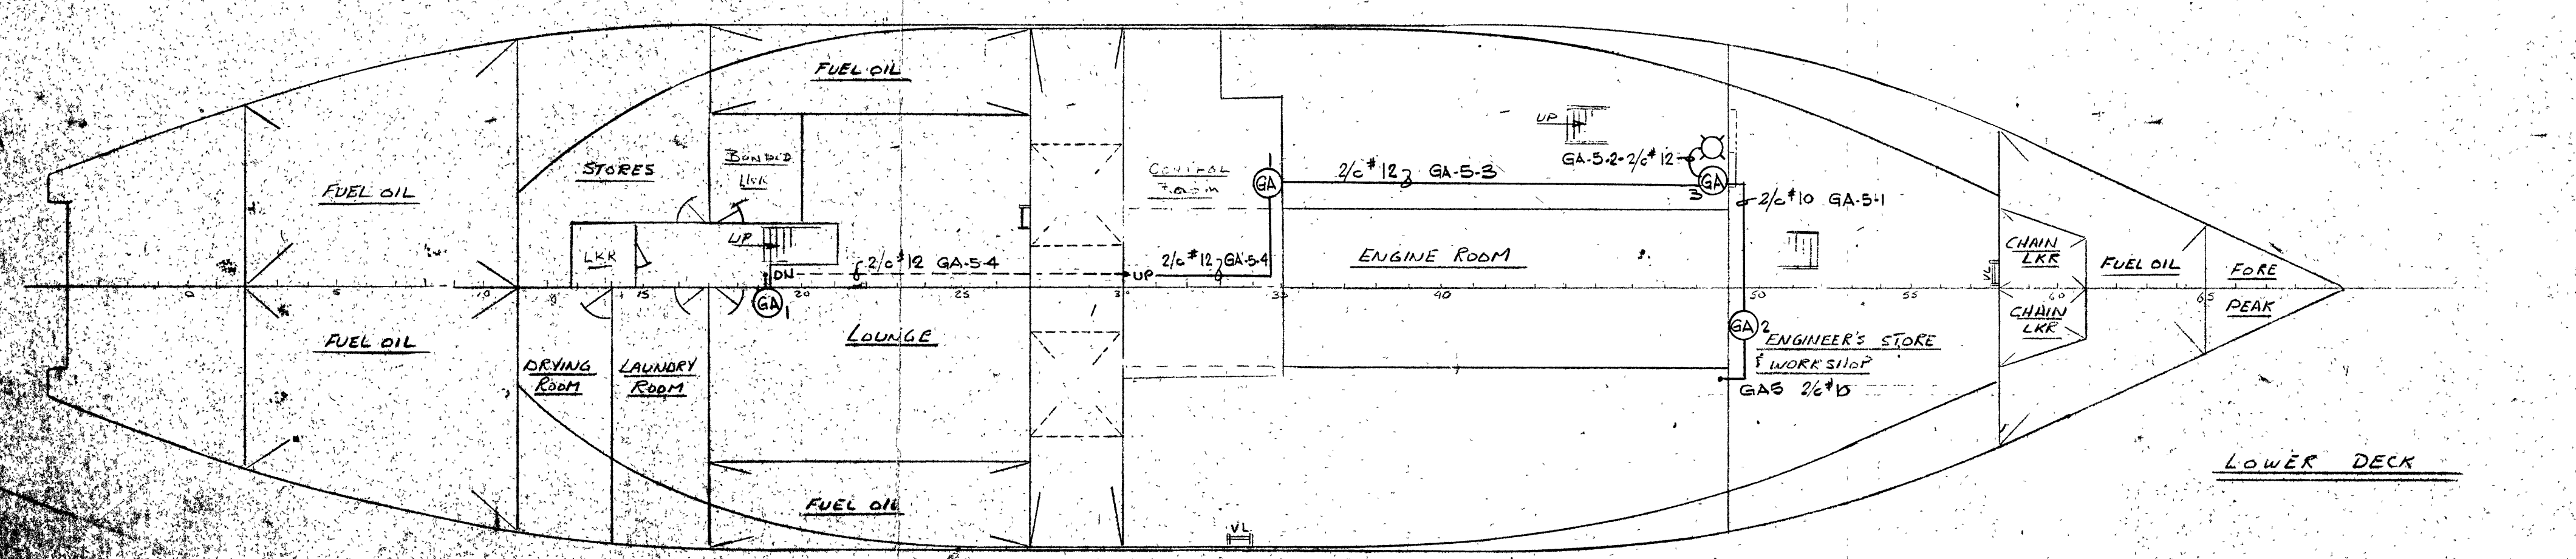


LOWER DECK

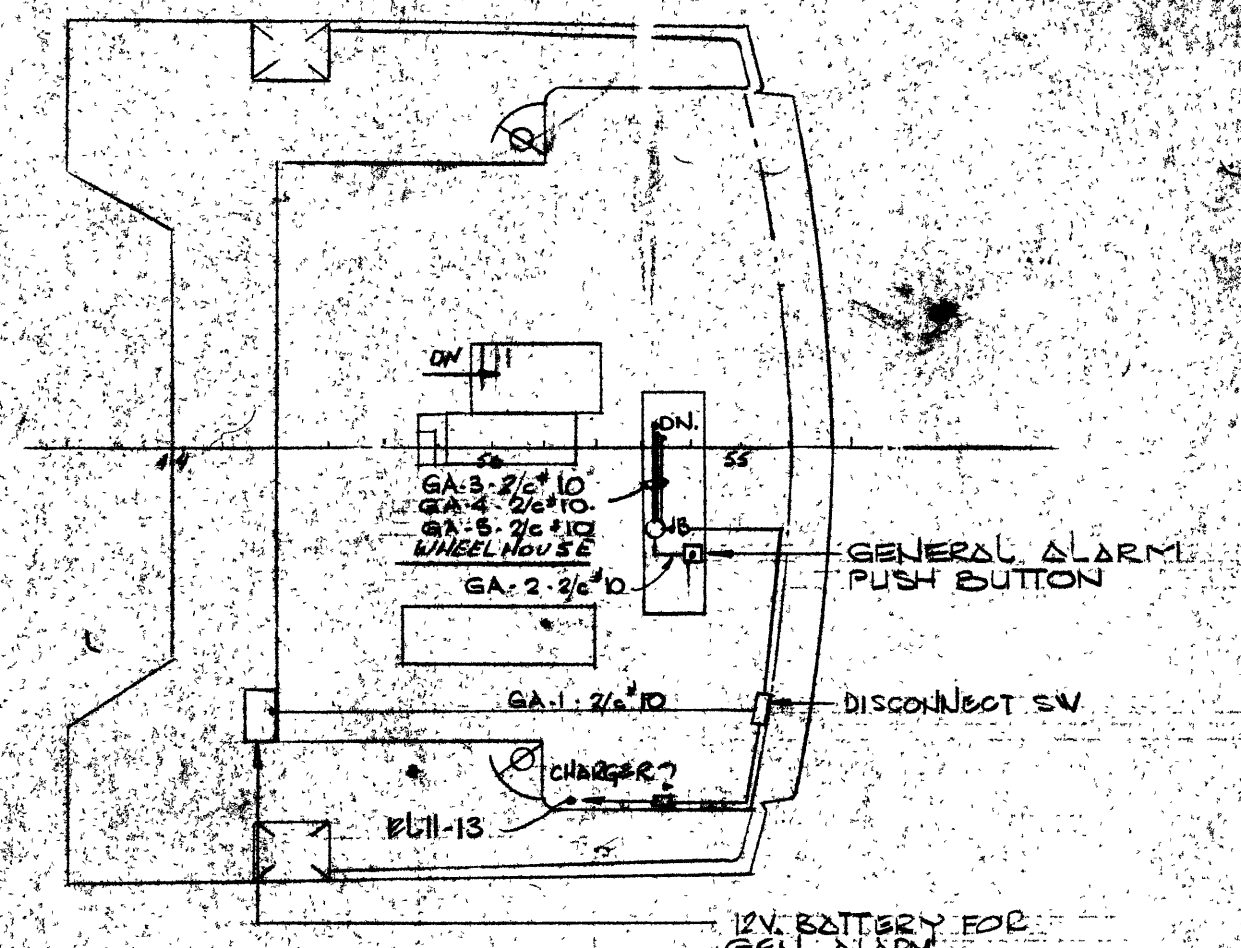

BRIDGE DECK

LEGEND

- GA1 GENERAL ALARM BELL TYPE 1 EDWARDS N° 343-G 12V.D.C. 6" DIA.
- GA2 GENERAL ALARM BELL TYPE 2 EDWARDS N° 342-G 12V.D.C. 6" DIA. WATERPROOF
- GA3 GENERAL ALARM BELL TYPE 3 EDWARDS N° 343-10 12V.D.C. 7" DIA. WATERPROOF
- PUSH BUTTON STATION GENERAL ALARM.
- AMBER FLASHING LIGHT FOR ENGINE RM.
- GEN. ALARM 12V.D.C.

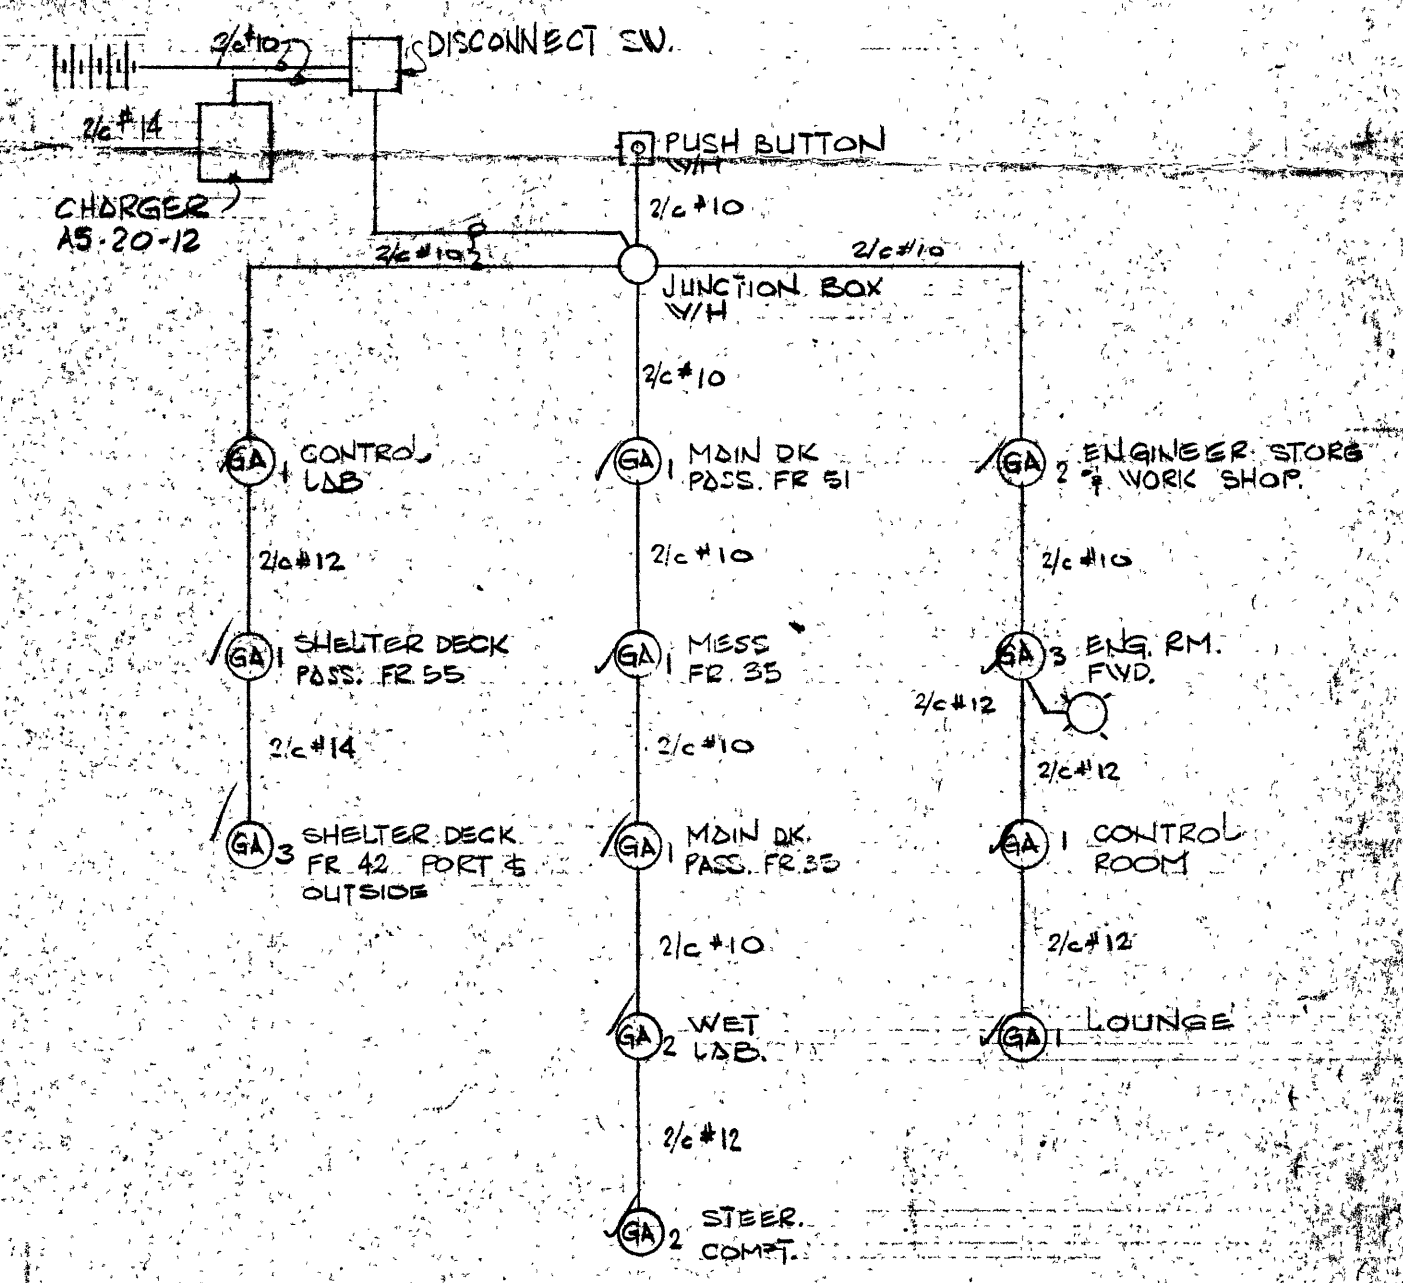

REV. NO.	DATE	D		
		C		
		B		
		A		
NO. OF COPIES		REV. BY		
LLOYD'S		REVISIONS		
C.S.I.		DATE		
OWNERS				
<p align="center">FERGUSON INDUSTRIES LIMITED</p> <p align="center">PICTOU 165-0 FISHERIES RESEARCH TRAWLER N.S.</p> <p align="center">CONTRACT HULL N° 210 + 211 AS FITTED.</p> <p align="center">GENERAL ALARM ARRANGEMENT</p>				
APPROVED	DATE	DRAWN BY	SCALE	DATE
C.S.I.	10/12/8	GF	1/8" = 1'	3-12-80
CHECKED			DRAWING NO.	REV.
APPROVED			880/02	SHT. OF