




FORECASTLE DECK

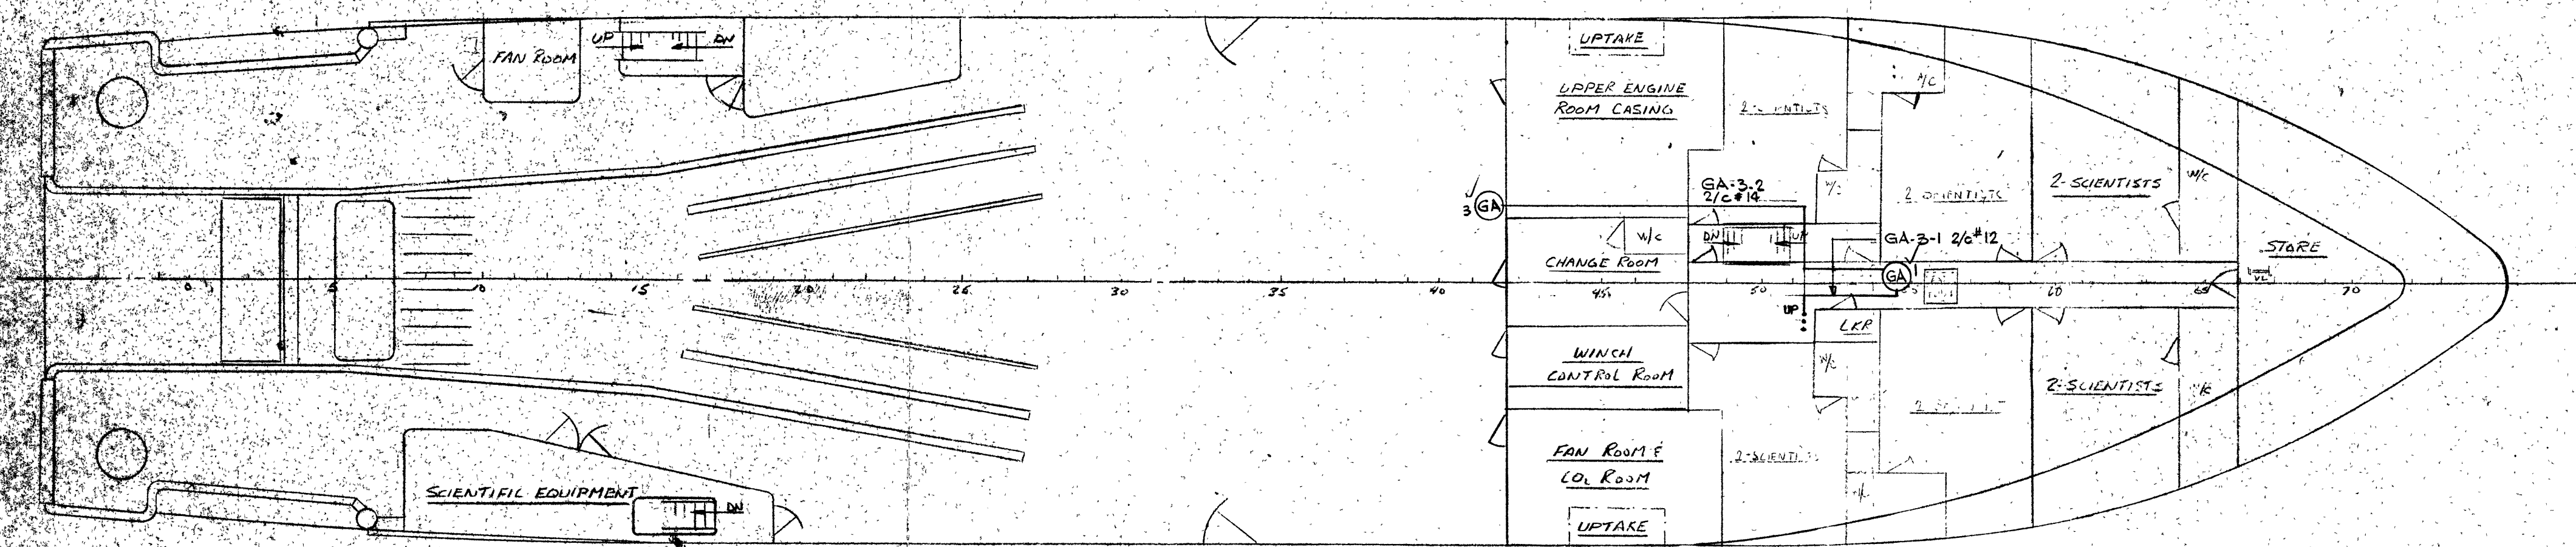


SHELTER DECK

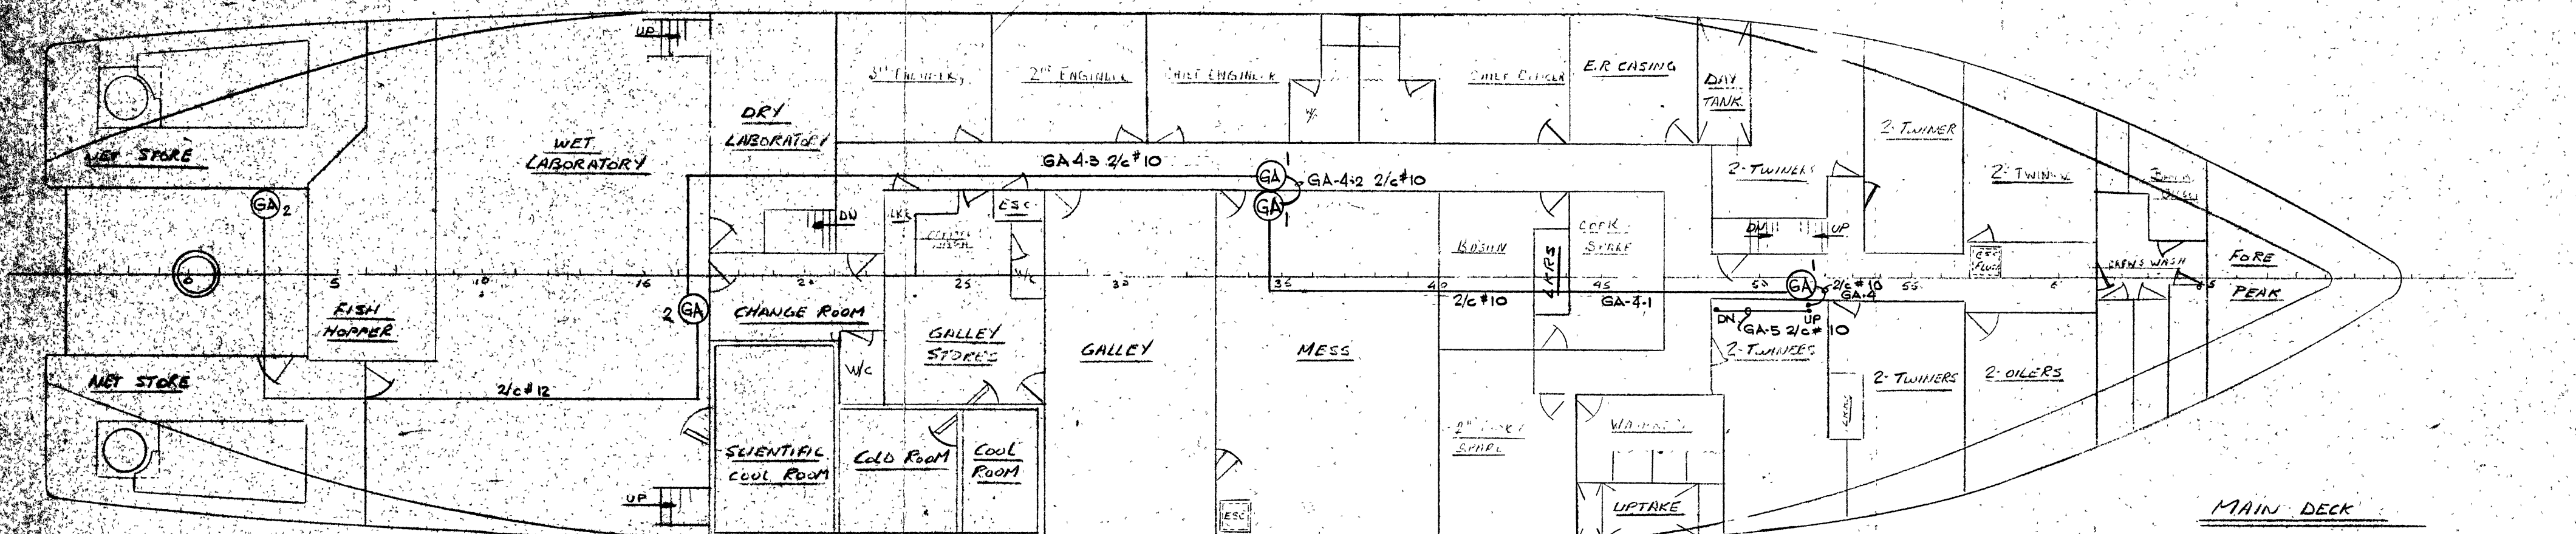

MAIN DECK

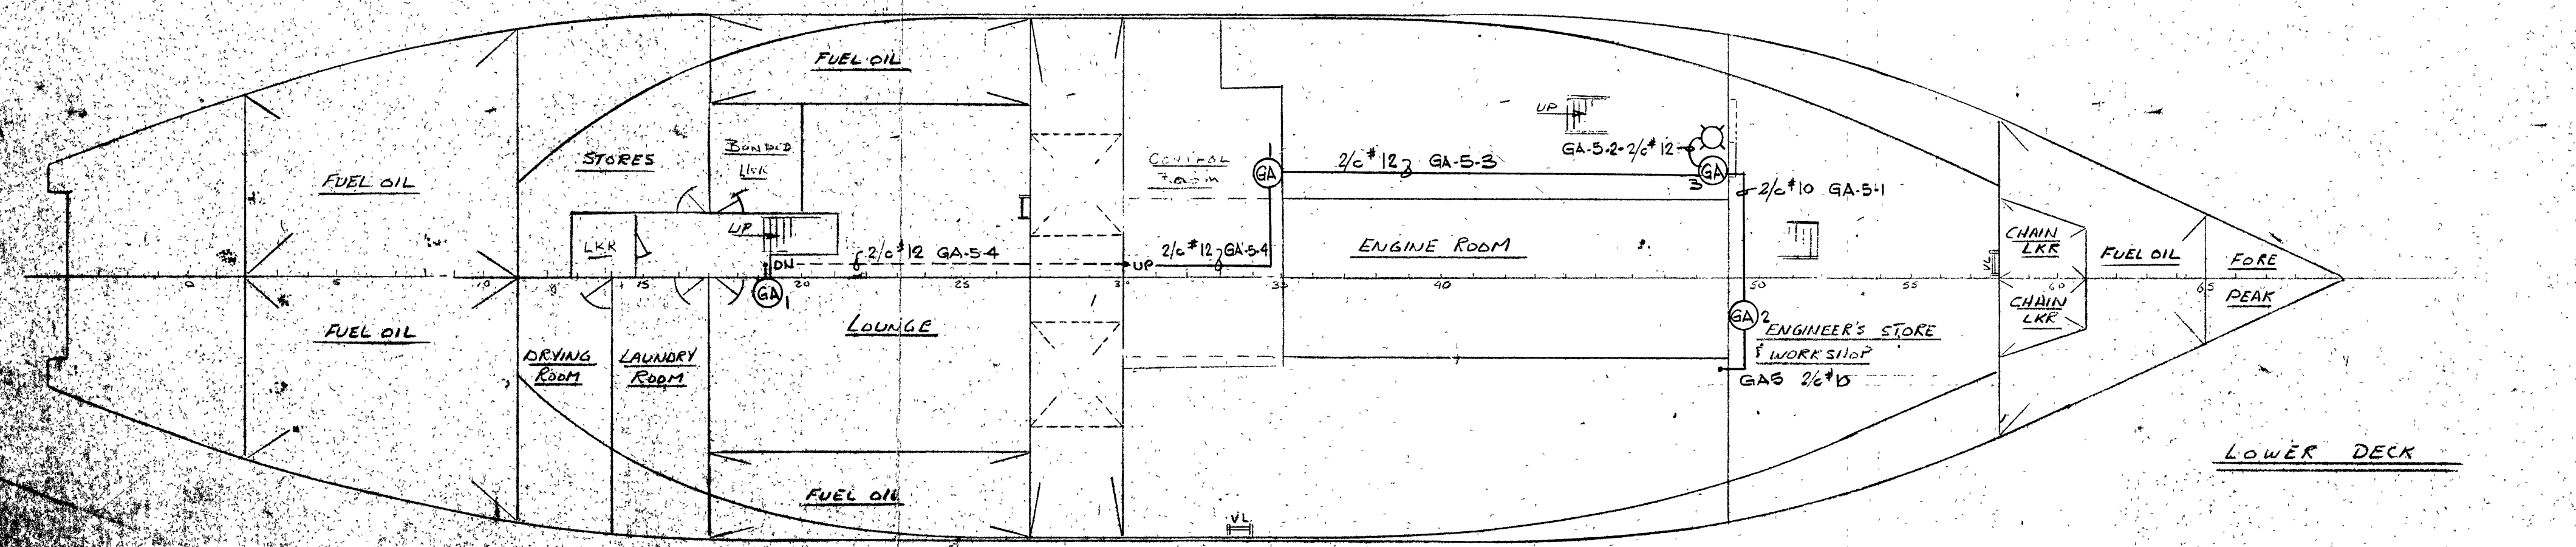


LOWER DECK

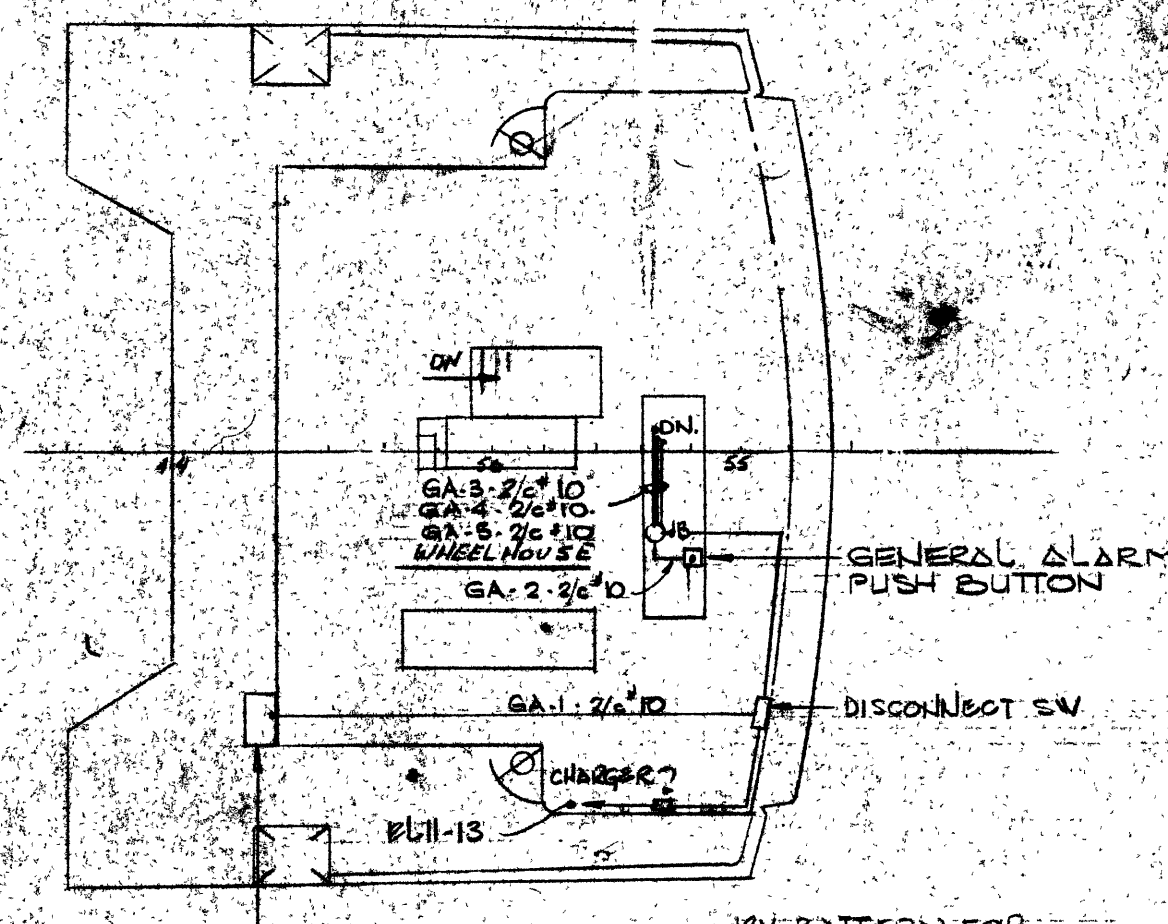

BRIDGE DECK

LEGEND

- GA-1 GENERAL ALARM BELL TYPE 1 EDWARDS N° 343-G 12V.D.C. 6" DIA.
- GA-2 GENERAL ALARM BELL TYPE 2 EDWARDS N° 342-G 12V.D.C. 6" DIA. WATERPROOF
- GA-3 GENERAL ALARM BELL TYPE 3 EDWARDS N° 343-10 12V.D.C. 7" DIA. WATERPROOF
- DISC DISCONNECT SWITCH
- CHRG CHARGER
- PL-11-15
- 12V BATTERY FOR GEN. ALARM BYCIDE SEALED CELL 20A/HR

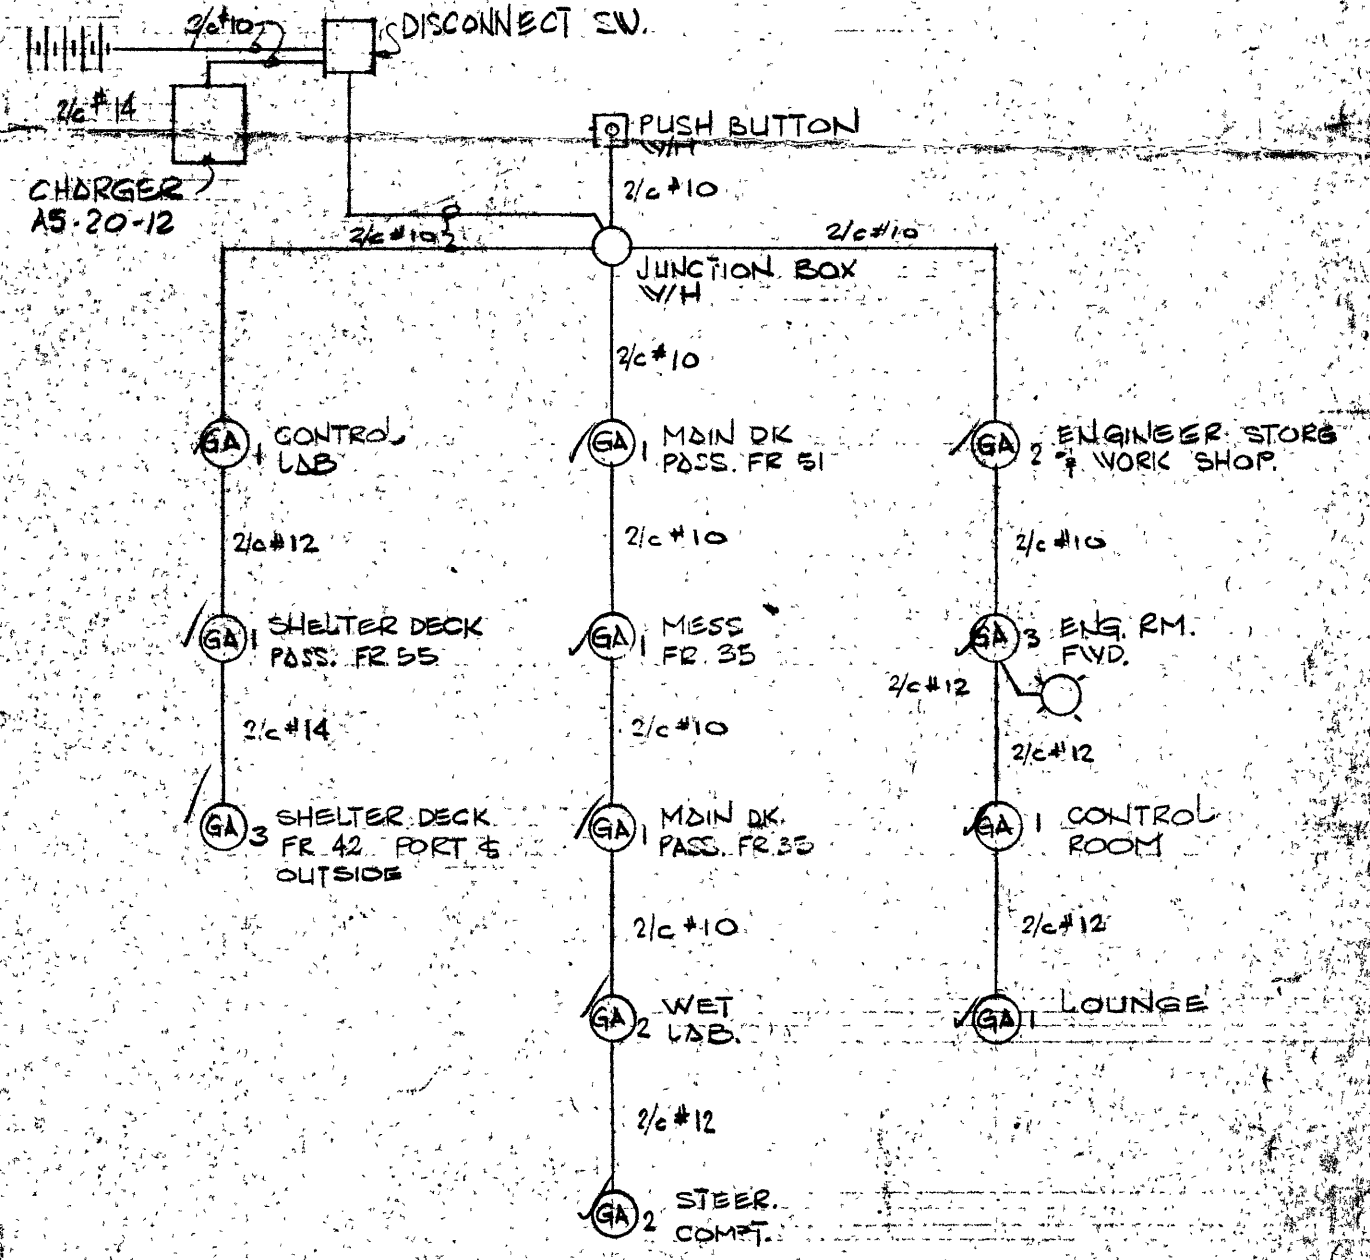

| | | | |
|---|---------|----------|-----------|
| REV. NO. | DATE | D | |
| | | C | |
| | | B | |
| | | A | |
| NO. OF COPIES | | REV. BY | REVISIONS |
| LLOYD'S | | DATE | |
| C.S.I. | | | |
| OWNERS | | | |
| FERGUSON INDUSTRIES LIMITED PICTOU CONTRACT 165-0 FISHERIES RESEARCH TRAWLER HULL N° 210 + 211 AS FITTED. | | | |
| GENERAL ALARM ARRANGEMENT | | | |
| APPROVED | DATE | DRAWN BY | SCALE |
| C.S.I. | 10/12/8 | GF | 1/8" = 1' |
| CHECKED | | | DATE |
| APPROVED | | | 3-12-80 |
| DRAWING NO. | | REV. | |
| 880/02 | | SHT. OF | |