


PLAN

- PRIMARY INJECTION HOLE TO INSTALL GROUT SEAL
- ⊕ SECONDARY INJECTION HOLE TO INSTALL GROUT CURTAIN

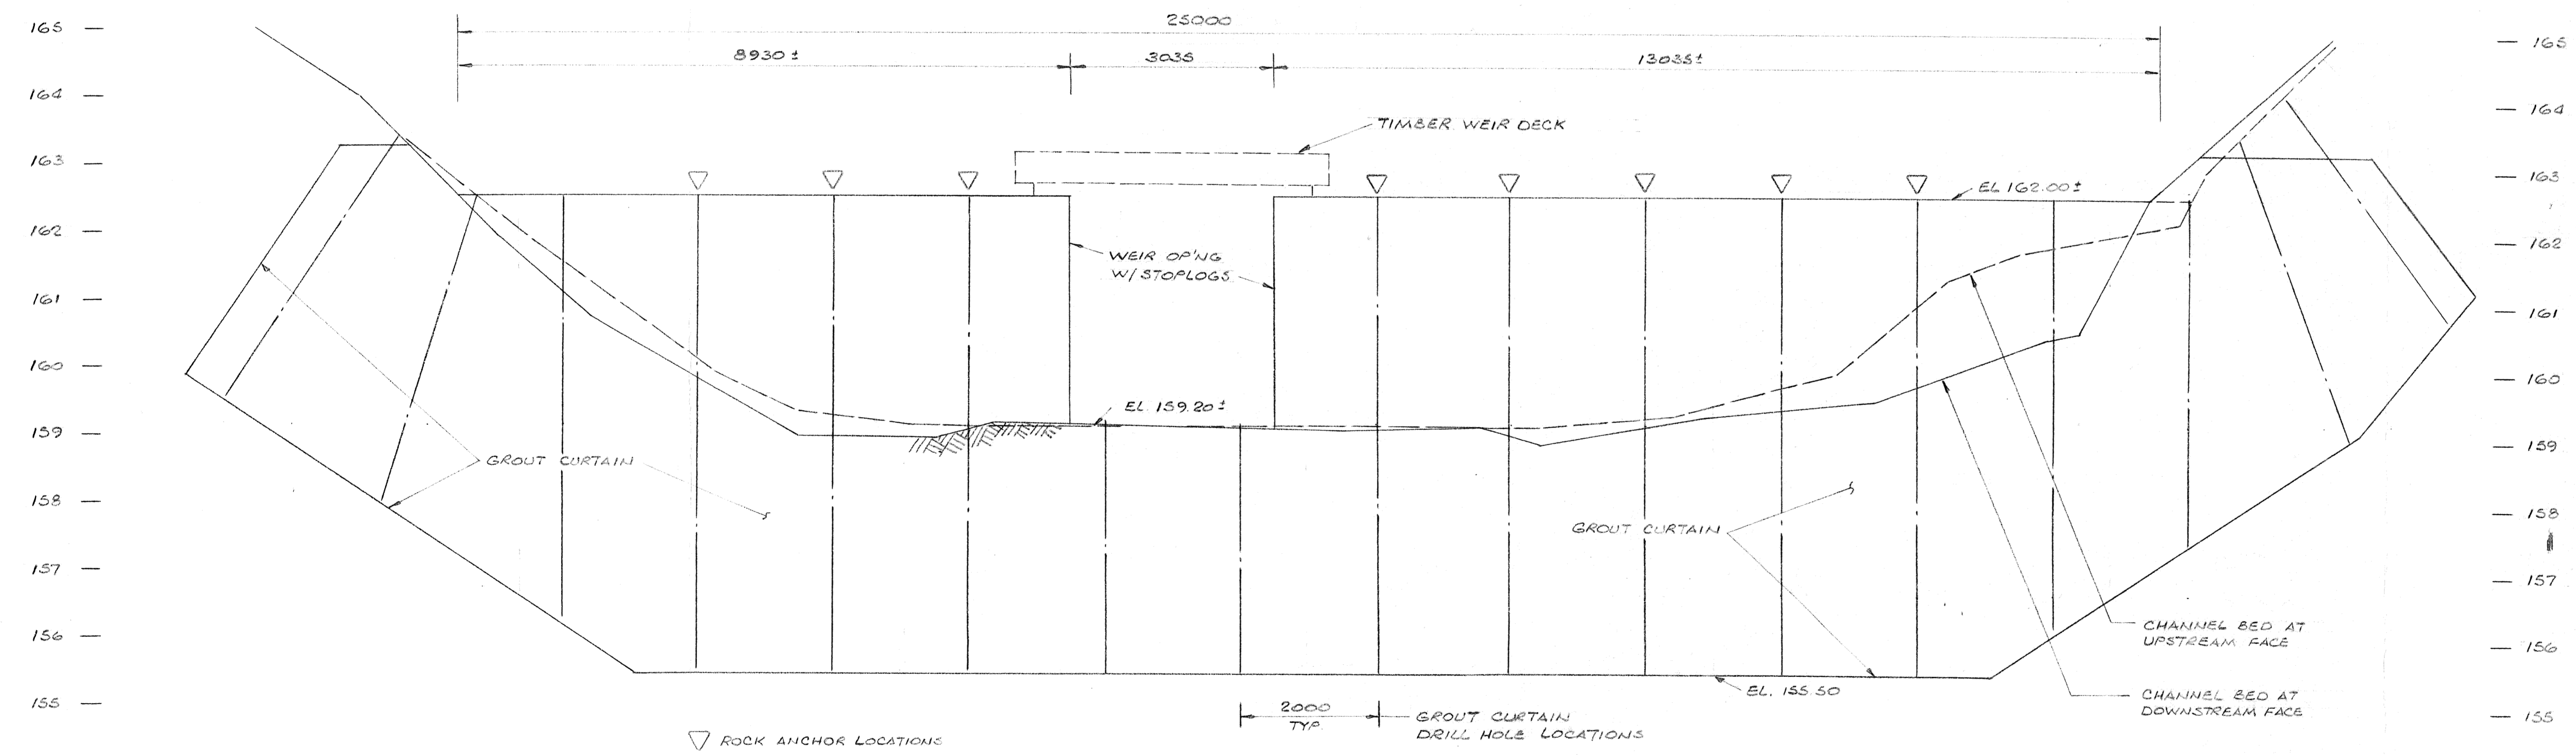

ELEVATION

NOTE: BED ELEVATIONS TAKEN FROM SOUNDINGS ON PARKS CANADA DWG. NO RCBL 83/11

ELEVATIONS (METRES)

no	date	description	drawn by	app'd by
			trace par	appr par
revision / révision				
A		A Detail no.		A No. du détail
B		B Drawing no. - where detail required		B Dessin no. - où détail exigé
C		C Drawing no. - where detailed		C Dessin no. - où détaillé
Parks Canada / Parcs Canada Engineering and Architecture / Génie et architecture				
project title / titre du projet				
<u>BOB'S LAKE DAM REPAIRS</u>				
drawing title / titre du dessin				
<u>DRILL HOLE LAYOUT</u>				
designed by / conception par		approved by / approuvé par		
G.A.M.				
drawn by / trace par		date / date		
G.A.M.		MAY, 1986		
checked by / vérifié par		scale / échelle		
J.S.		1:50		
project asset number / numéro du projet d'immobilisation				sheet no. / feuille no.
reference / drawing number / numéro de référence / dessin				3
CORCBL 85/1986				

FOR REFERENCE ONLY