

revision	description	date
01	ISSUED FOR TENDER	15/03/26

A	A detail no. n° du détail	A
B	B location drawing no. sur dessin n°	B
C	C drawing no. dessin n°	C




project: **CSC MULTI-PURPOSE BUILDING  
CBI MINIMUM INSTITUTION (FRONTENAC)**  
KINGSTON, ONTARIO

drawing: **BUILDING ELEVATIONS**

designed	Mackay-Lyons Sweetapple	compé
date	2012/01/01	(yyyy/mm/dd)
drawn	BML	dessiné
date	2012/11/16	(yyyy/mm/dd)
reviewed	DC / GF	examiné
date	2015/02/23	(yyyy/mm/dd)
approved	RM	approuvé
date	2015/03/12	(yyyy/mm/dd)
Tender	DUNCAN PARKER	Soumission

Project Manager: **R.055776.001**  
no. du projet  
drawing no.: **A300**  
no. du dessin

- KEYNOTES**
- 1 CORRUGATED METAL SIDING
  - 2 STORE FRONT CURTAIN WALL
  - 3 FLUSH GLASS WINDOW SYS
  - 4 ALUMINIUM SPANDREL PANELS
  - 5 OVERHEAD DOOR
  - 6 SHEET METAL ROOFING
  - 7 COMPOSITE PANEL TRIM
  - 8 GLASS SPANDREL PANEL
- NOTE:  
CHECK MECHANICAL FOR LOUVERS  
LOCATION, SIZE AND TYPE

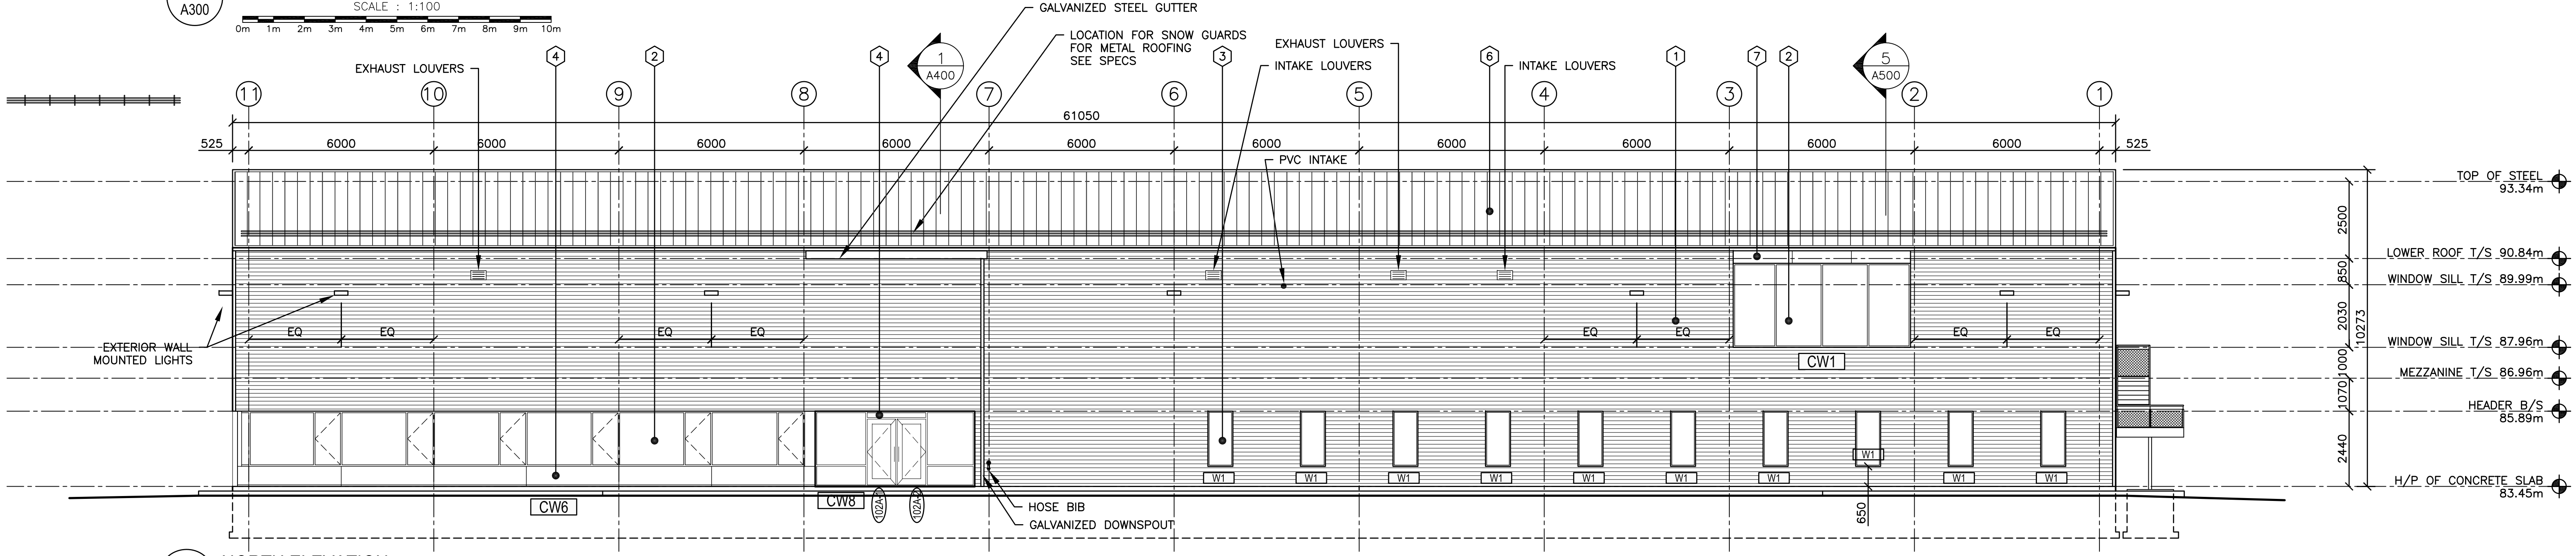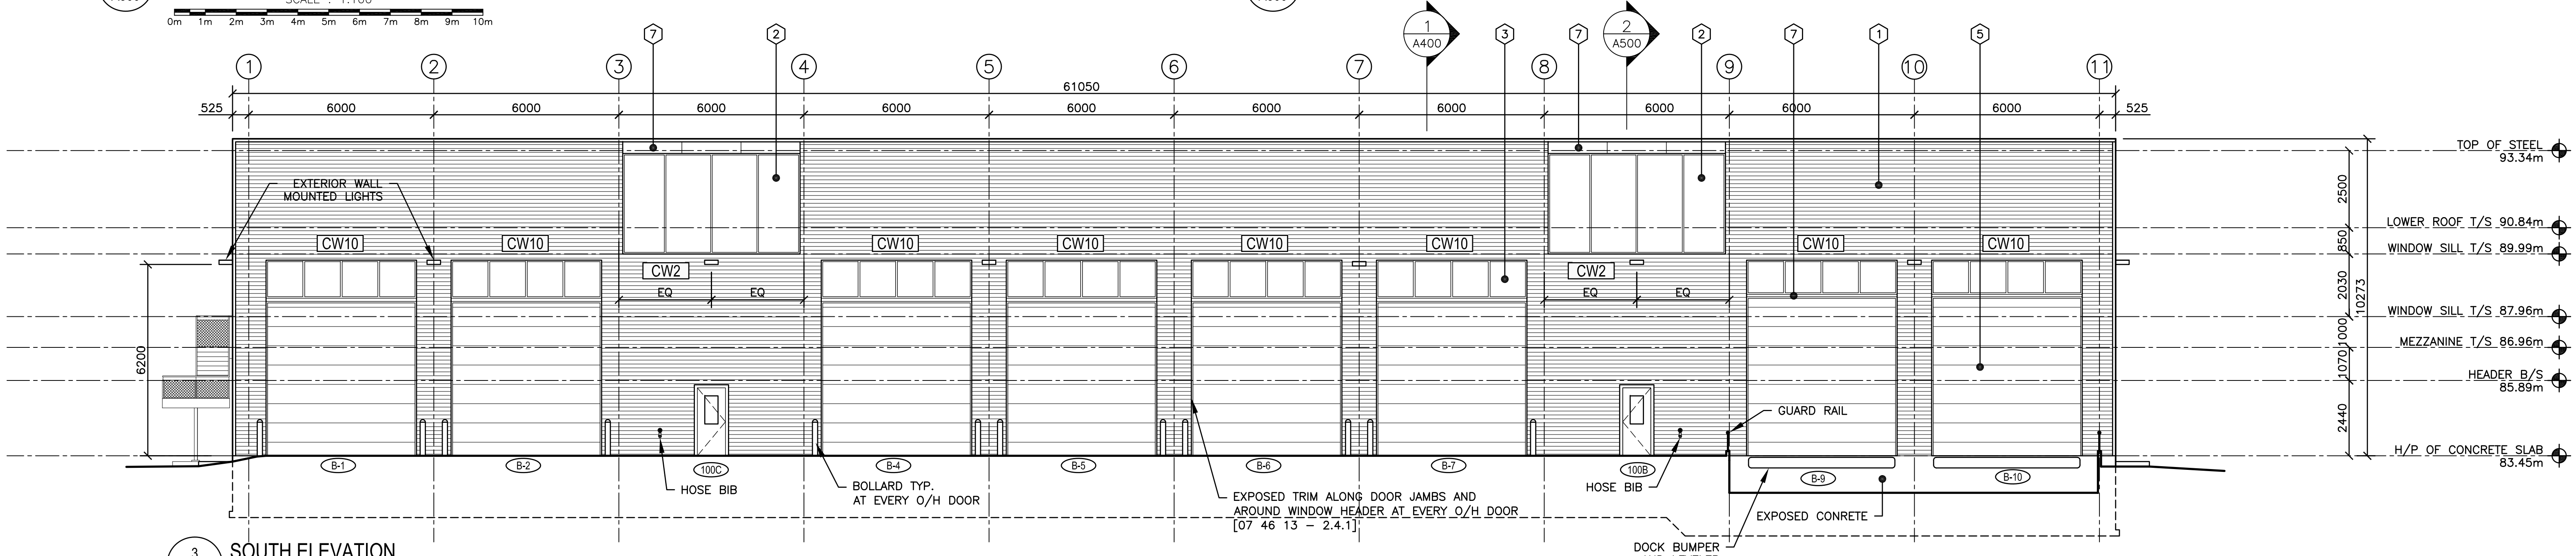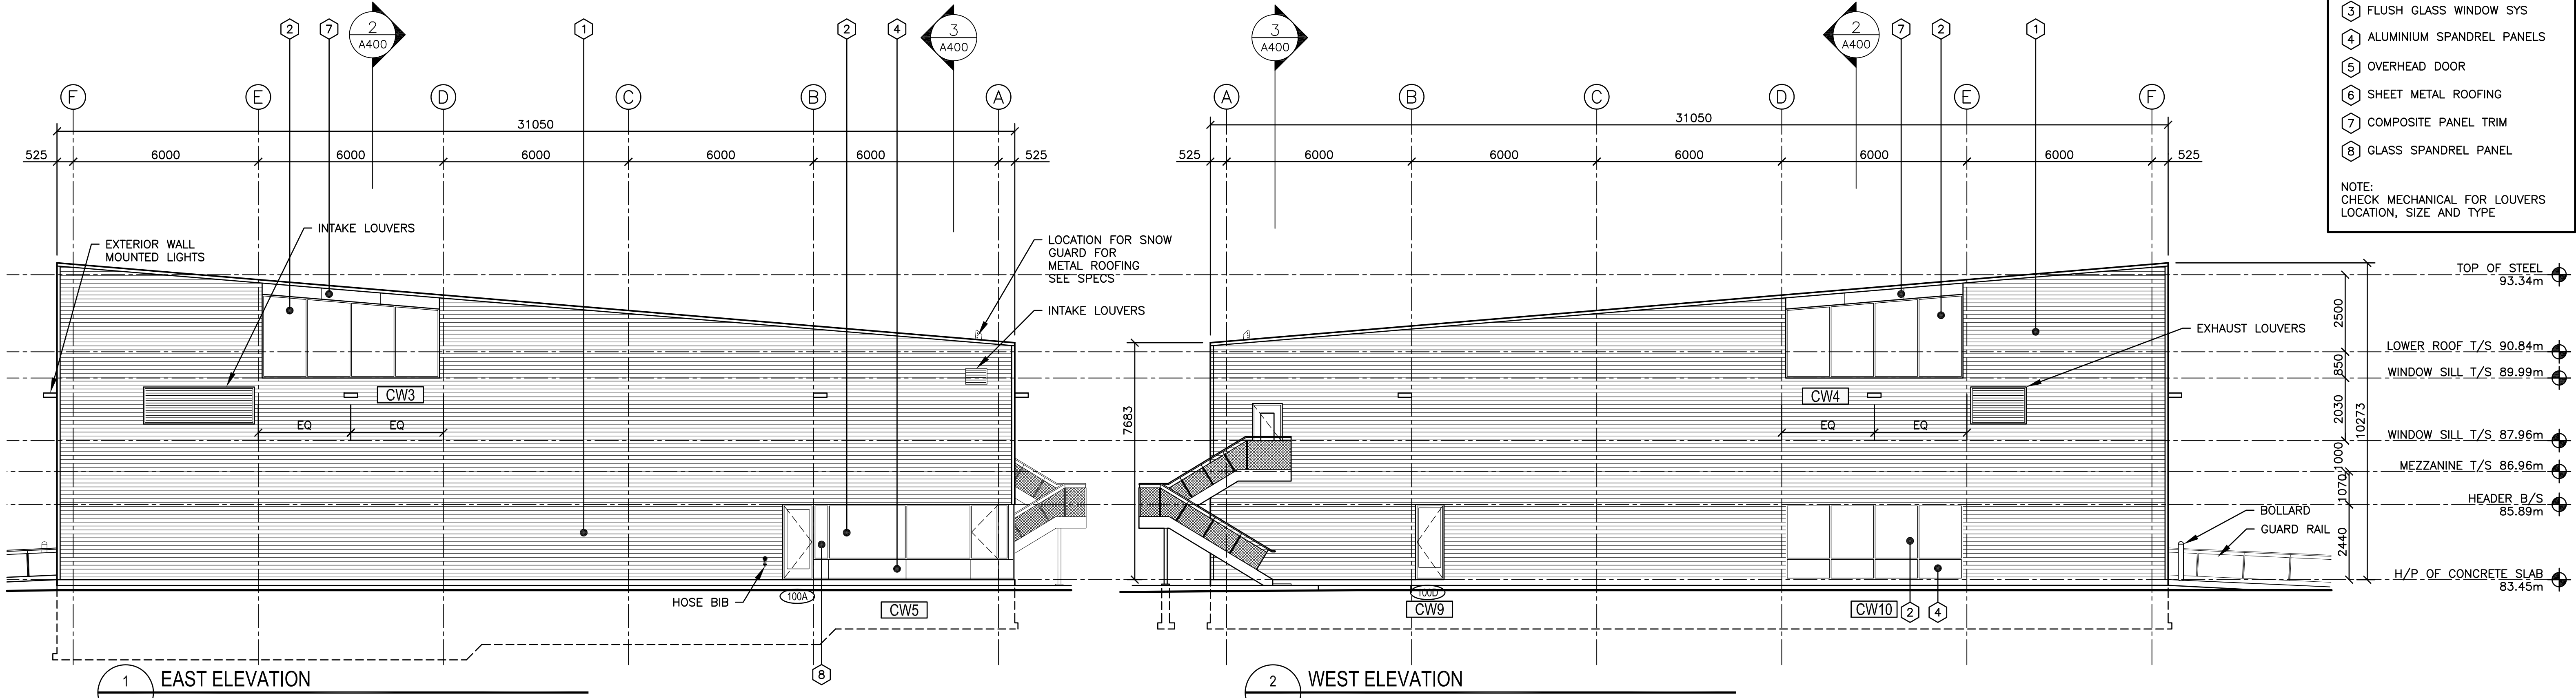

08.07.2014  
1403-A300 Elevation-005.dwg  
PWGSC B1 (1000x707)

