

consultant:
M. LAWRENCE ENGINEERING LTD
Consulting Engineers
HALIFAX NS
902-222-5364
WWW.MLENGINEERING.CA




THESE DRAWINGS ARE TO BE USED SOLELY FOR THIS INTENDED PROJECT AND ARE NOT TO BE REPRODUCED OR USED FOR ANY OTHER PROJECT WITHOUT WRITTEN AUTHORIZATION DIRECTLY FROM TRILOGY INTERIOR DESIGN INC.
©TRILOGY INTERIOR DESIGN 2017


0	ISSUED FOR TENDER & CONST	07JUL17
revisions		date
project		project

POLARIS BUILDING RENOVATIONS
BEDFORD INSTITUTE OF OCEANOGRAPHY
DARTMOUTH - NS

**LEVELS 4 & 5
PLUMBING & HVAC**

designed	MML	conçu
date	JUNE 2017	
drawn	KMM	dessiné
date	JUNE 2017	
approved	MML	approuvé
date		
Tender	MICHAEL SHEN	Soumission
PWGSC Project Manager	Administrateur de projets TPSGC	
project number		no. du projet
	R.087416.001	
drawing no.		no. du dessin
	M-1	

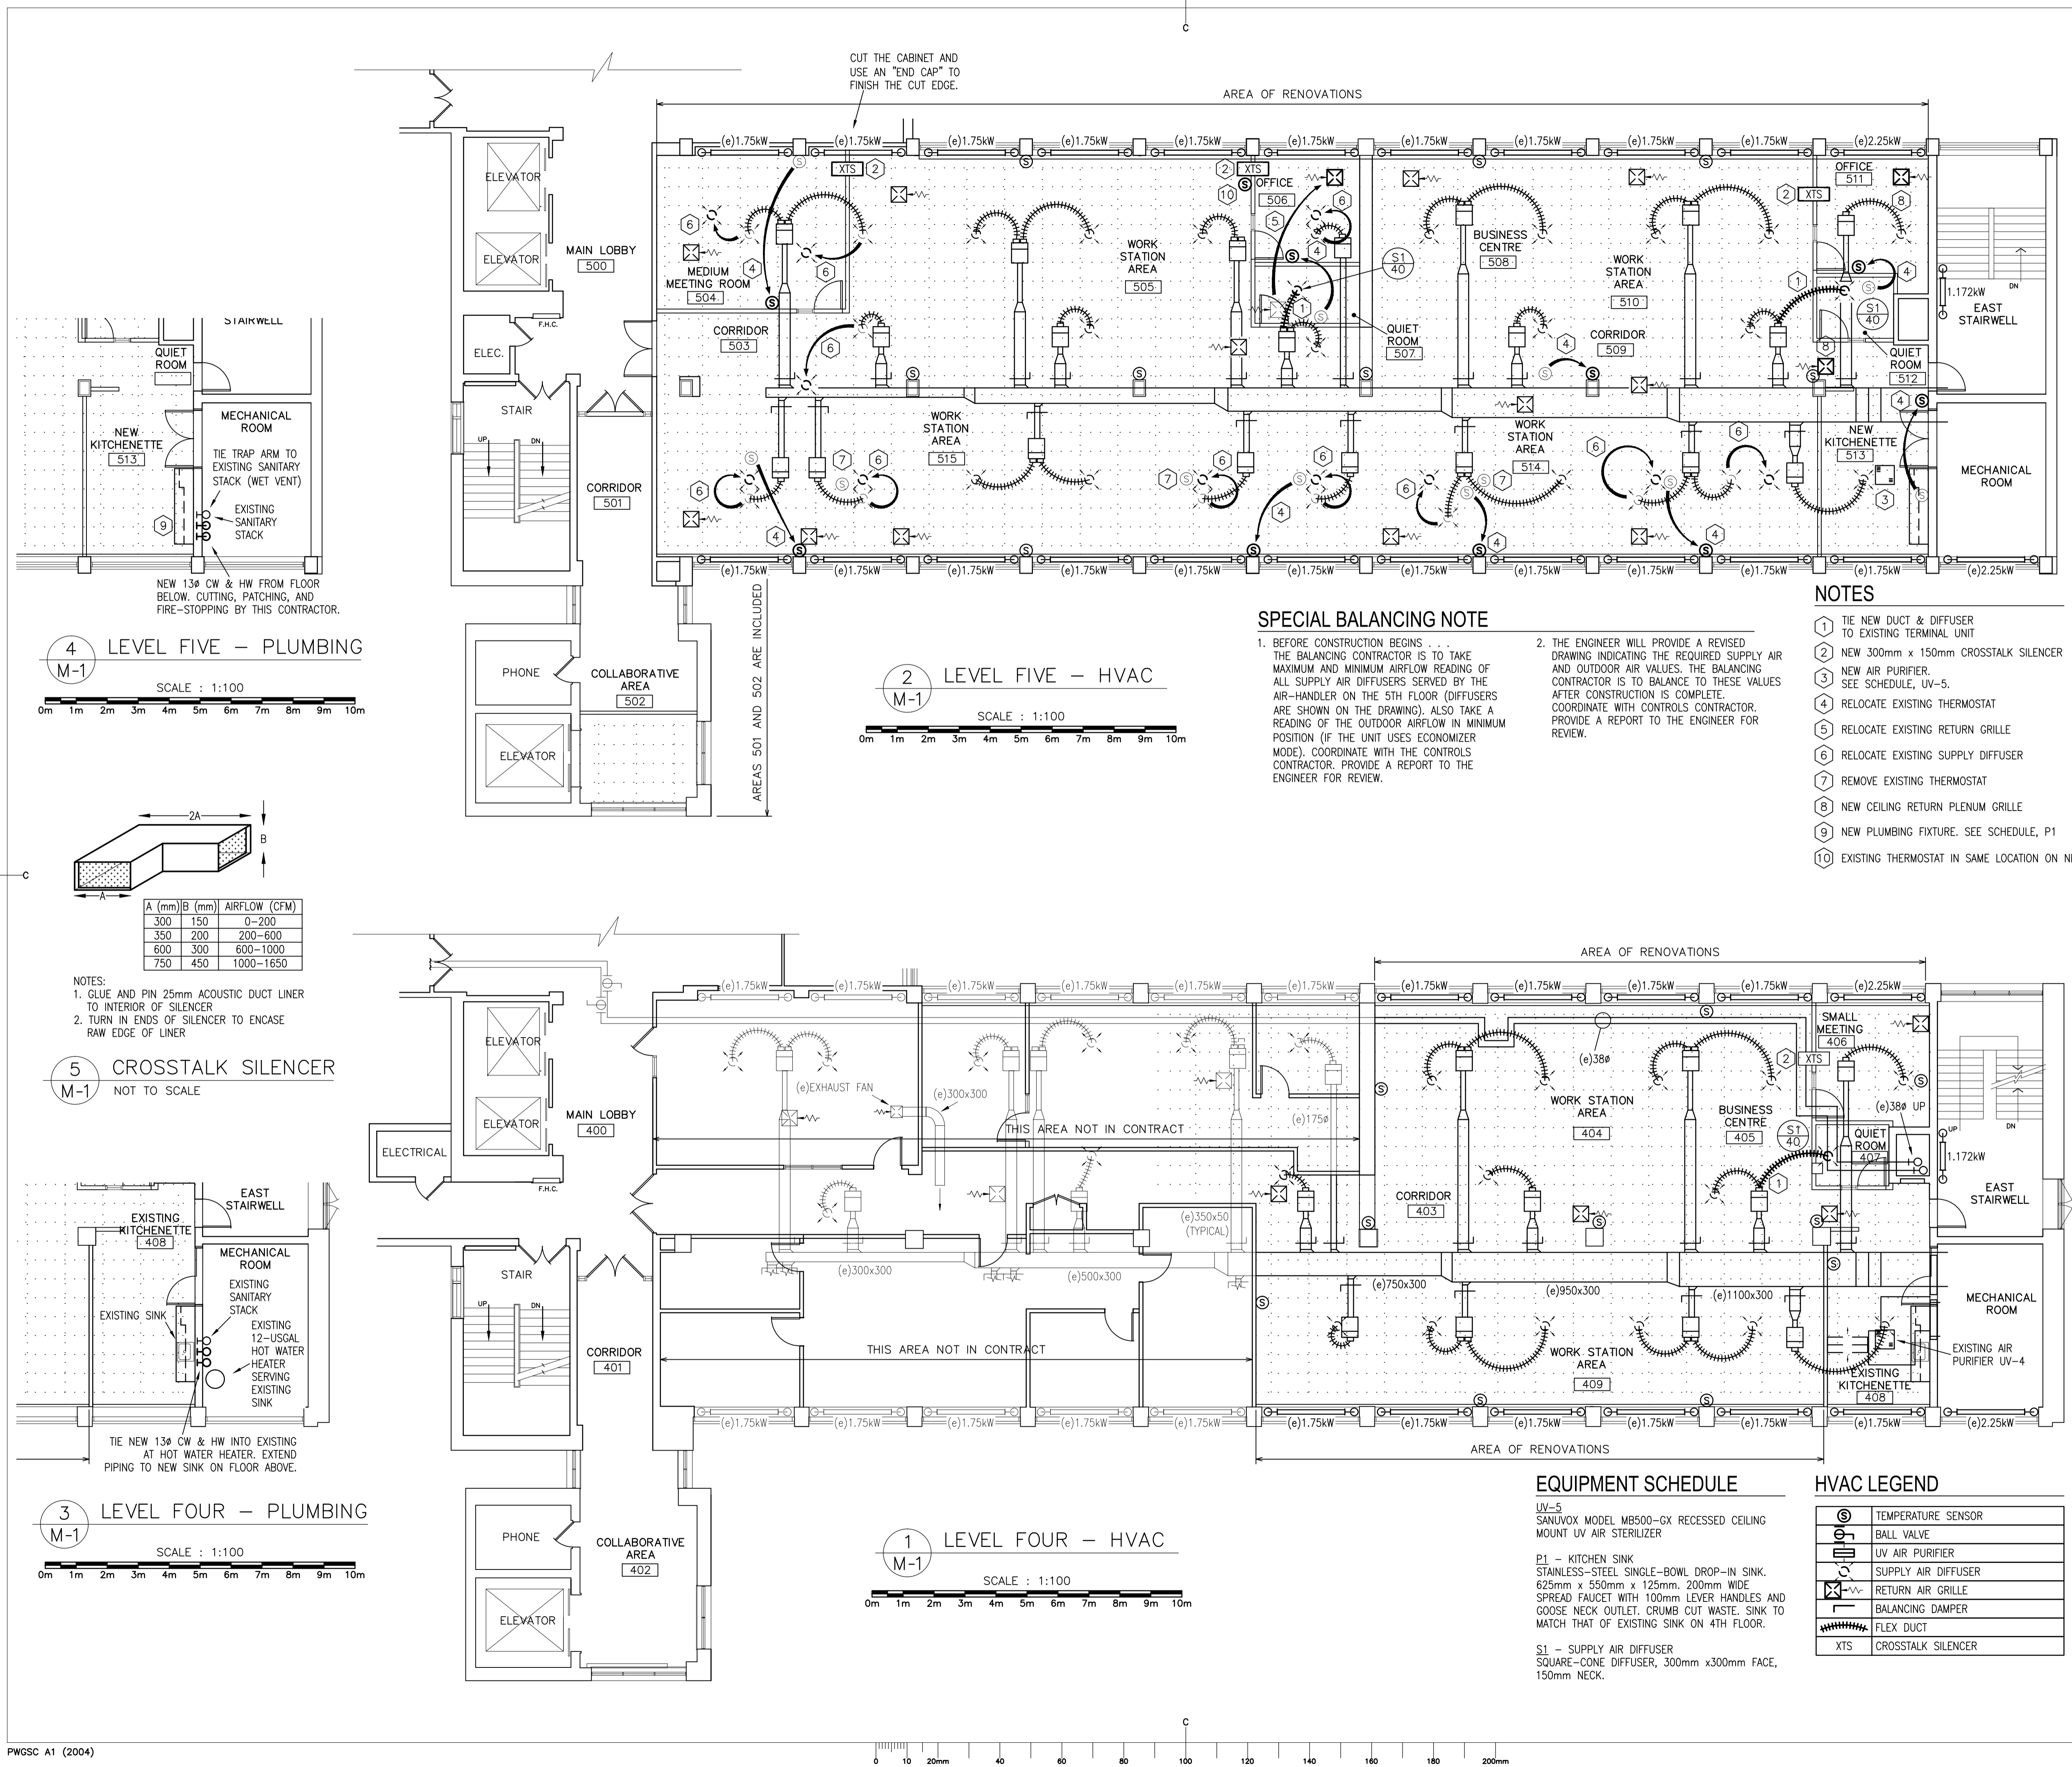

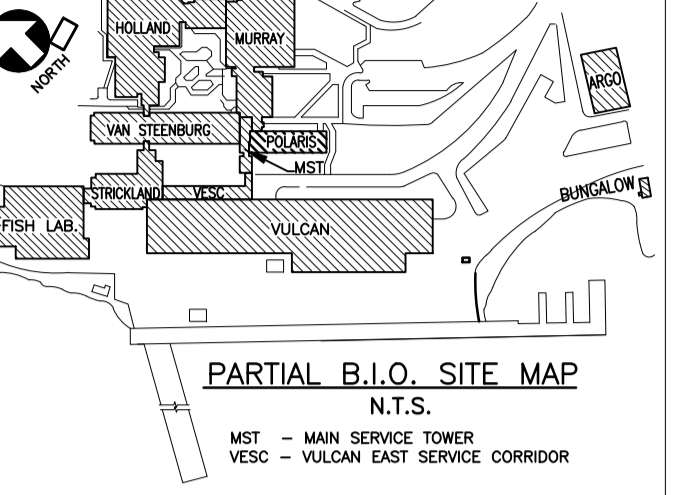

consultant:
M. LAWRENCE ENGINEERING LTD
 Consulting Engineers
 HALIFAX NS
 902-222-5364
 WWW.MLENGINEERING.CA



THESE DRAWINGS ARE TO BE USED SOLELY FOR THIS INTENDED PROJECT AND ARE NOT TO BE REPRODUCED OR USED FOR ANY OTHER PROJECT WITHOUT WRITTEN AUTHORIZATION DIRECTLY FROM TRILOGY INTERIOR DESIGN INC. ©TRILOGY INTERIOR DESIGN 2017

0	ISSUED FOR TENDER & CONST	07JUL17
revisions		date
project		proj

POLARIS BUILDING RENOVATIONS
 BEDFORD INSTITUTE OF OCEANOGRAPHY DARTMOUTH - NS



drawing: POLARIS BUILDING RENOVATIONS
 dessin: POLARIS BUILDING RENOVATIONS

**LEVELS 4 & 5
 SPRINKLER**

designed: MML / conçu
 date: JUNE 2017
 drawn: KMM / dessiné
 date: JUNE 2017
 approved: MML / approuvé

Tender: MICHAEL SHEN / Soumission
 PWGSC Project Manager / Administrateur de projets TPSGC
 project number: R.087416.001 / no. du projet

drawing no.: M-2 / no. du dessin

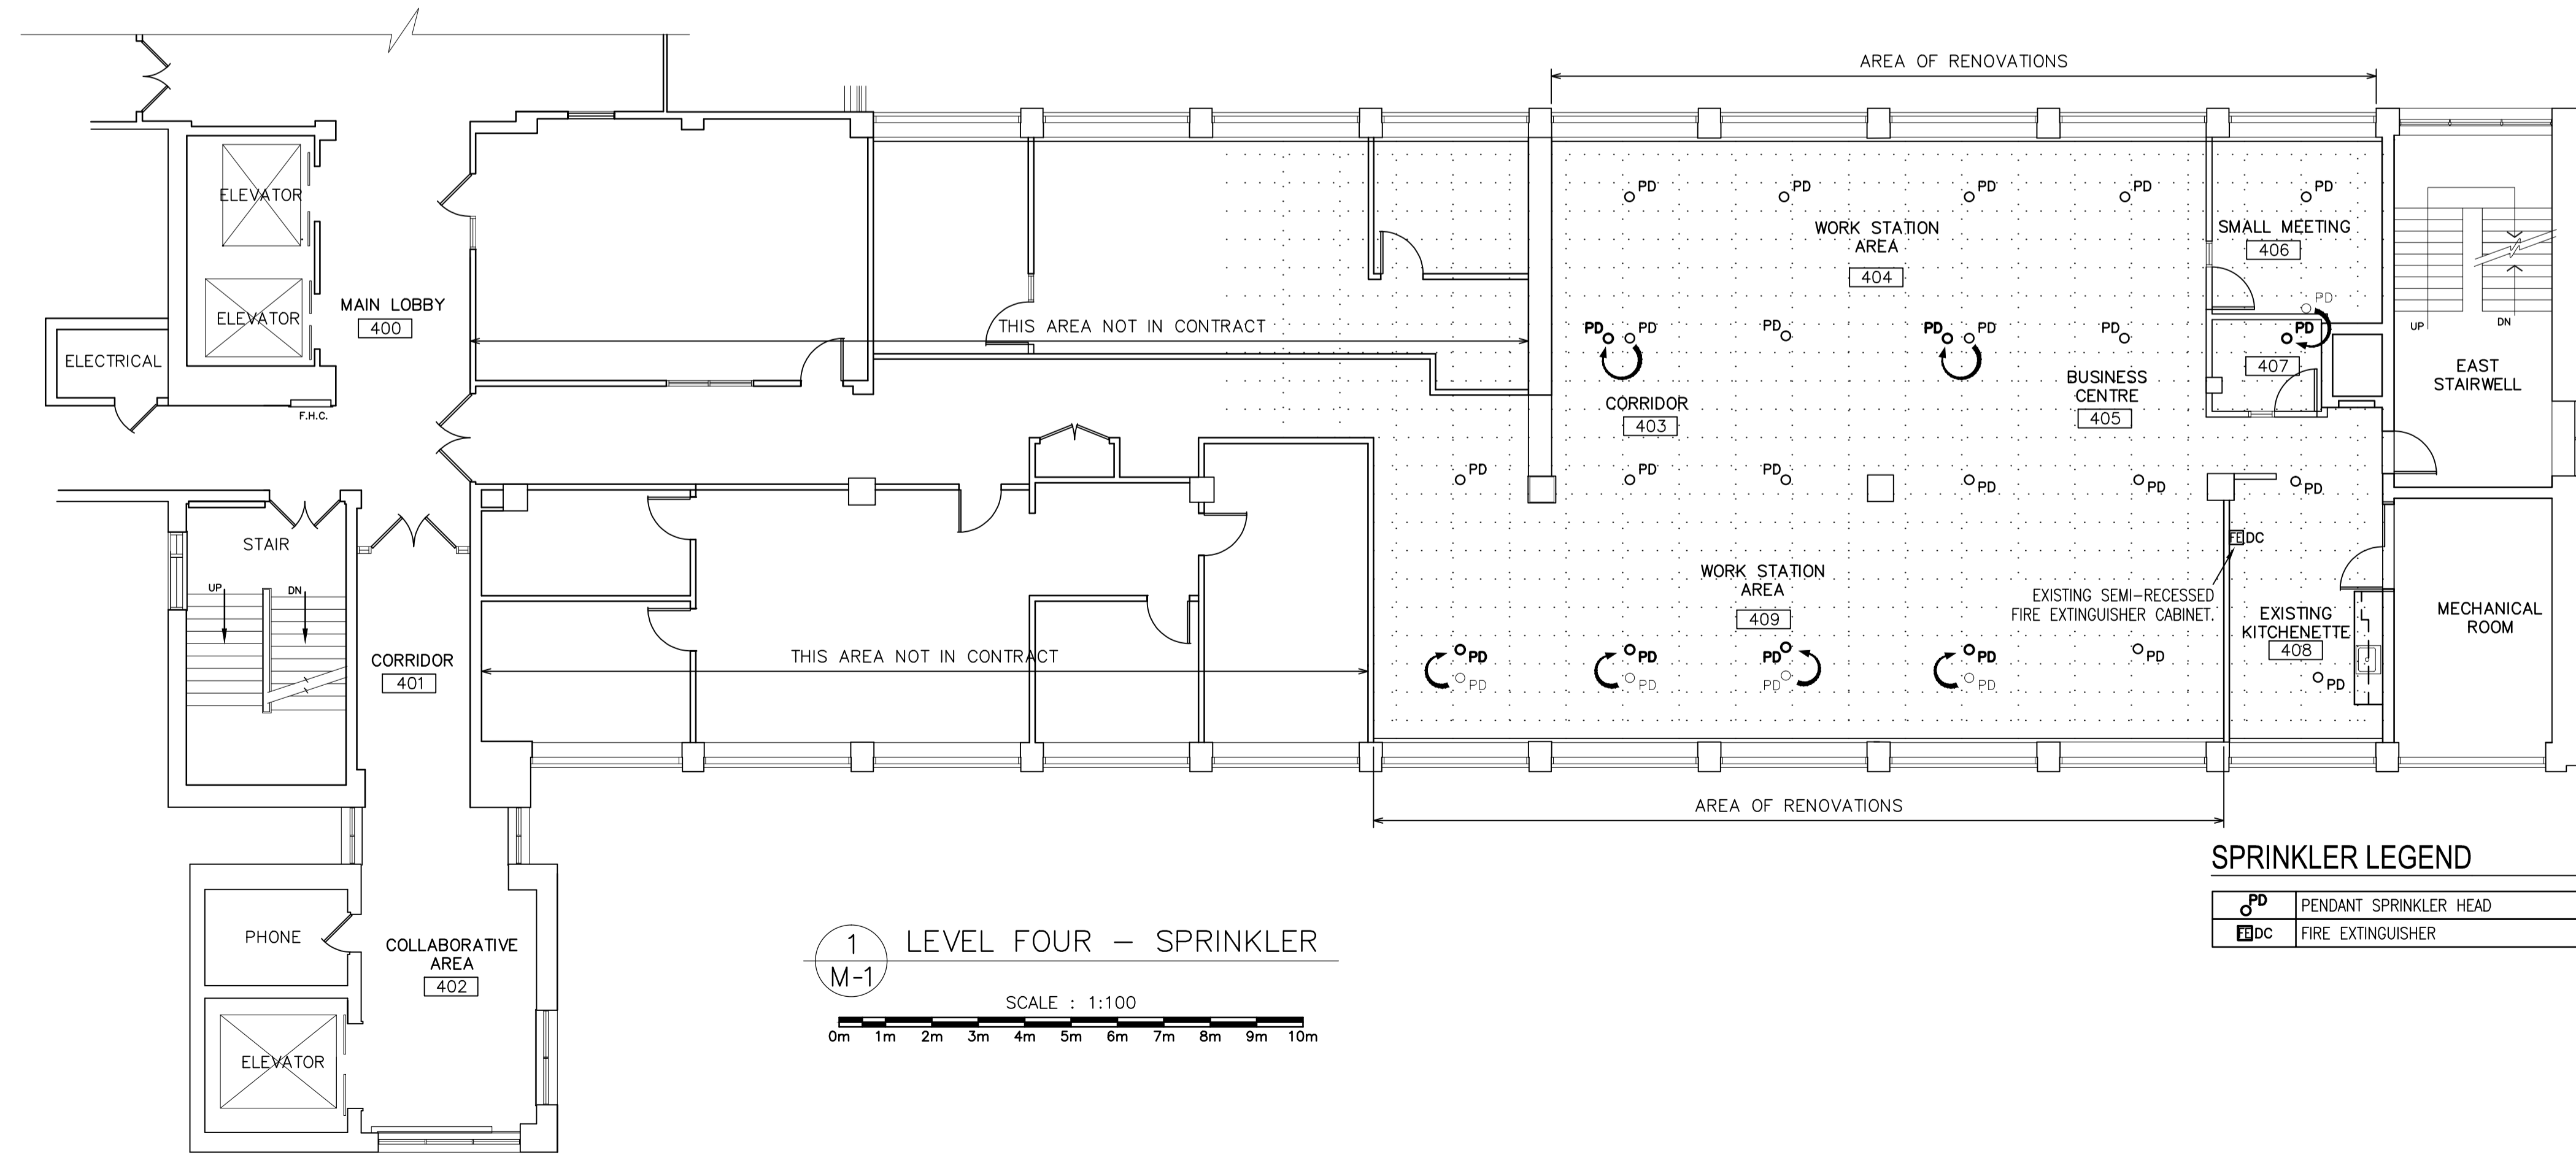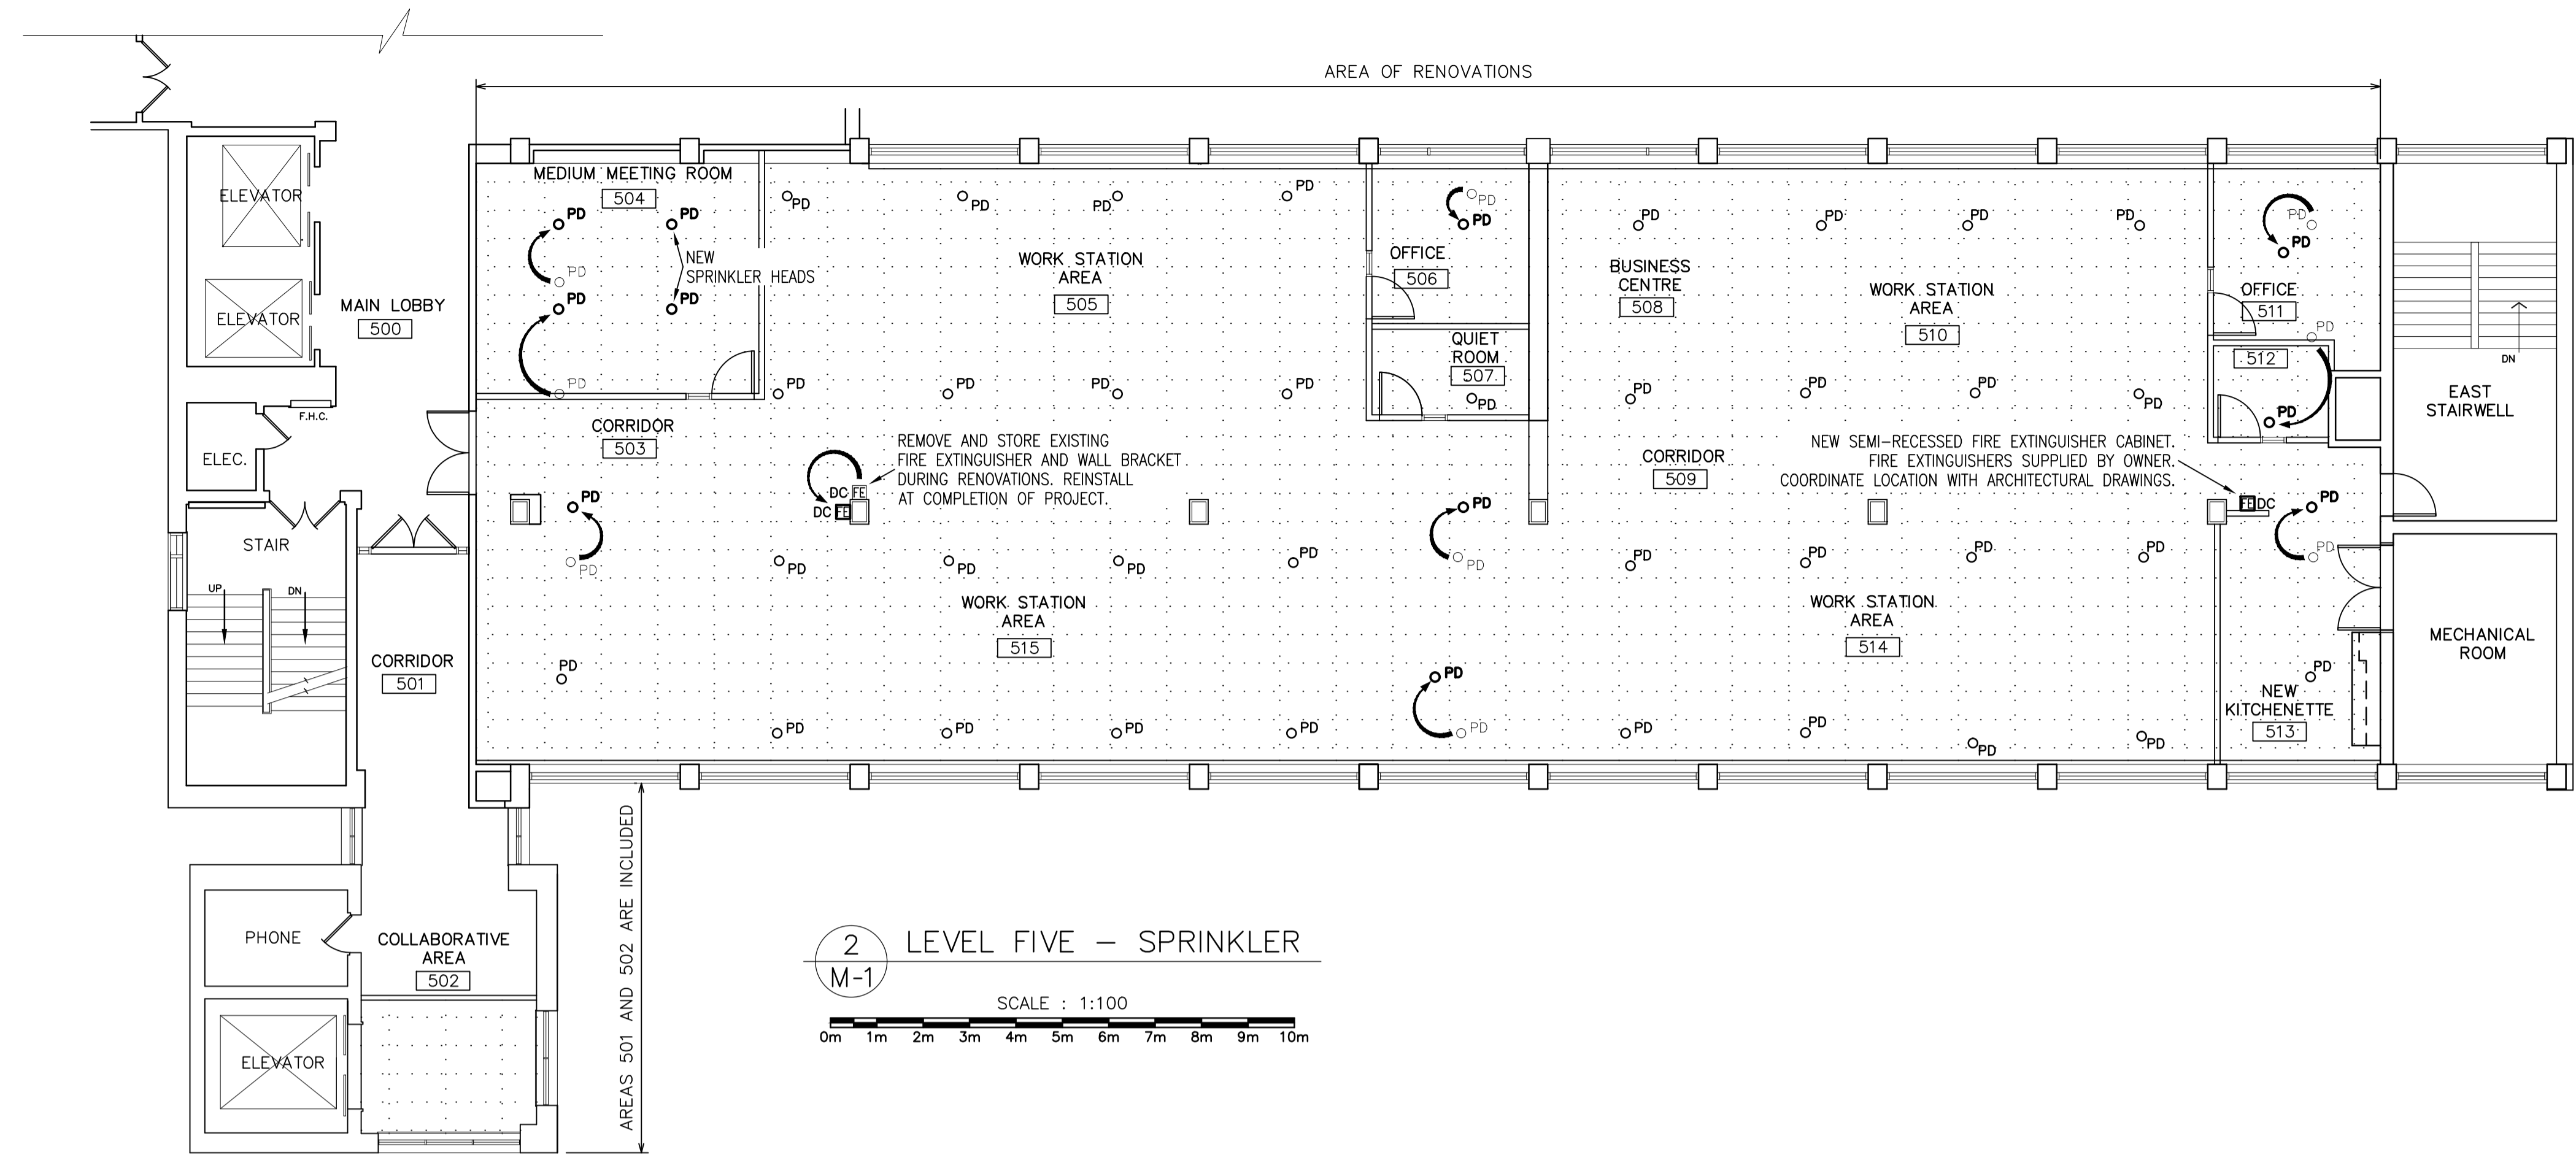

SPRINKLER LEGEND

○ PD	PENDANT SPRINKLER HEAD
■ FDC	FIRE EXTINGUISHER